


QUEENSTOWN LAKES DISTRICT COUNCIL
 APPROVED PLANS: RM 110215
 1/8/11 Date
 AB Initials



Legend			
—○—	Plan - Cycleway design centreline and points	—	Plan - Existing fences
—	Plan - Cycleway edges	—	Plan - Property boundaries
.....	Plan - Toe of cut or fill slopes	—	Plan - Road / Driveways
—	Plan - New culvert locations	—	Plan - Existing drainage features
▲	Plan - Site pegs	●	Plan - Services (powerpole, manhole)
—	Plan - Top of bank	—○—	Profile - Walkway surface level & grade
—	Plan - Bottom of bank	—	Profile - Topography

PLAN

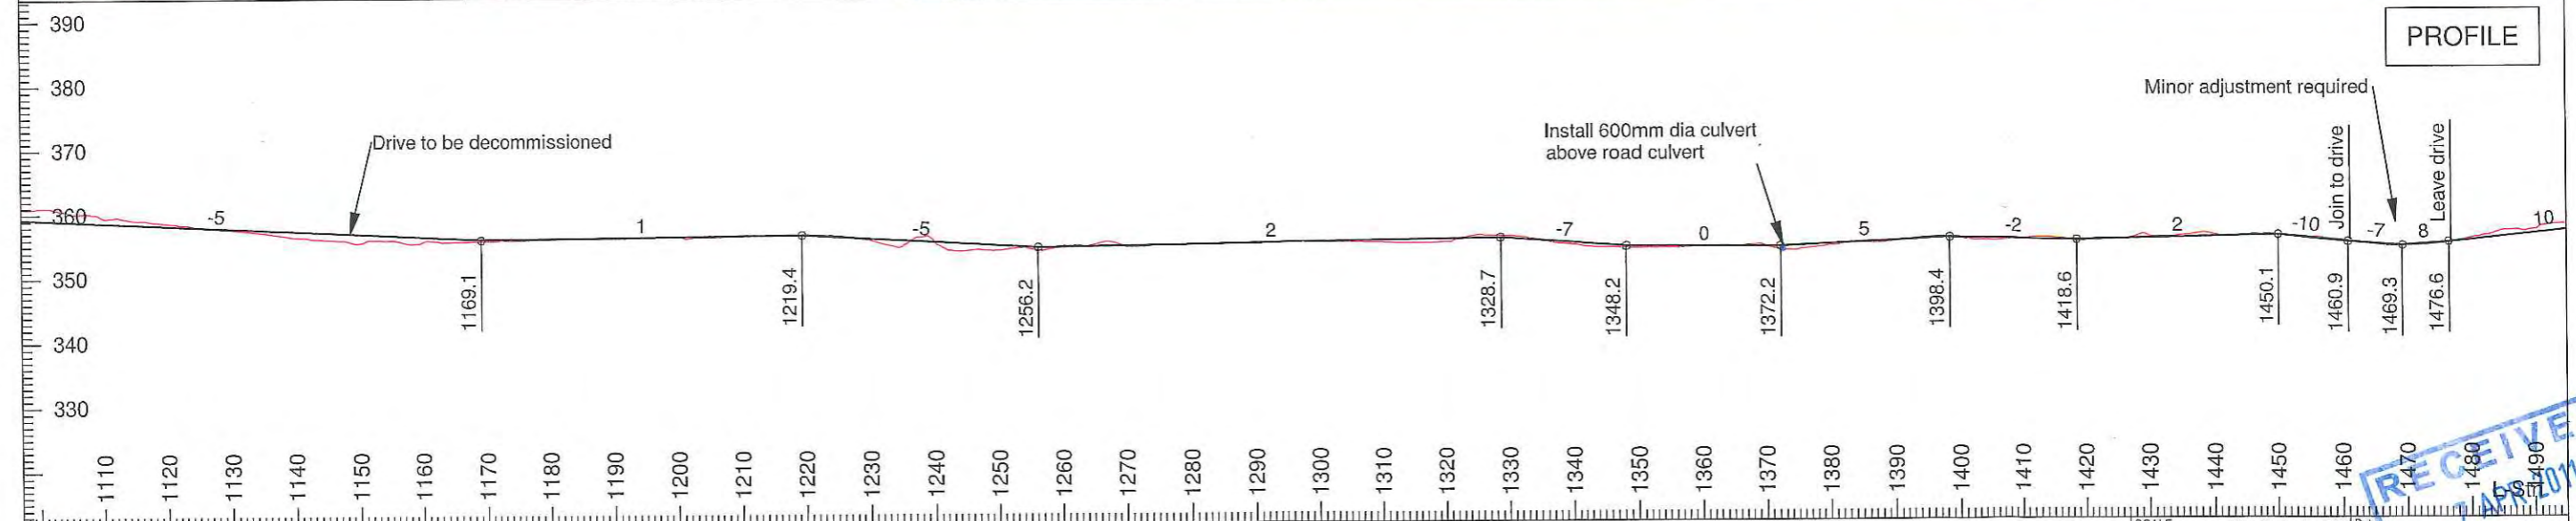

PROFILE



Frame Group Limited
 PO BOX 147211, PONSONBY, AUCKLAND 1144
 LEVEL 2, 16 COLLEGE HILL, AUCKLAND, NZ
 PHONE: 64 9 638 7221 FAX: 64 9 376 0513



PREPARED FOR
 PROJECT
**QUEENSTOWN TRAIL
 GIBBSTON HWY SECTION**

TITLE
PLAN AND PROFILE



SCALE	Plan Scale 1:1000 Profile Vert Scale 1:1000 Profile Horz Scale 1:1000	Date	10/058
DRAWN	DK	FGL JOB	10/058
APPROVED		DRAWING	4 Rev A

RECEIVED
 17 APR 2011
 Lakes Environmental

APPROVED PLANS: RM 110215 1639

Date: 1/8/11 Initials: AS


48

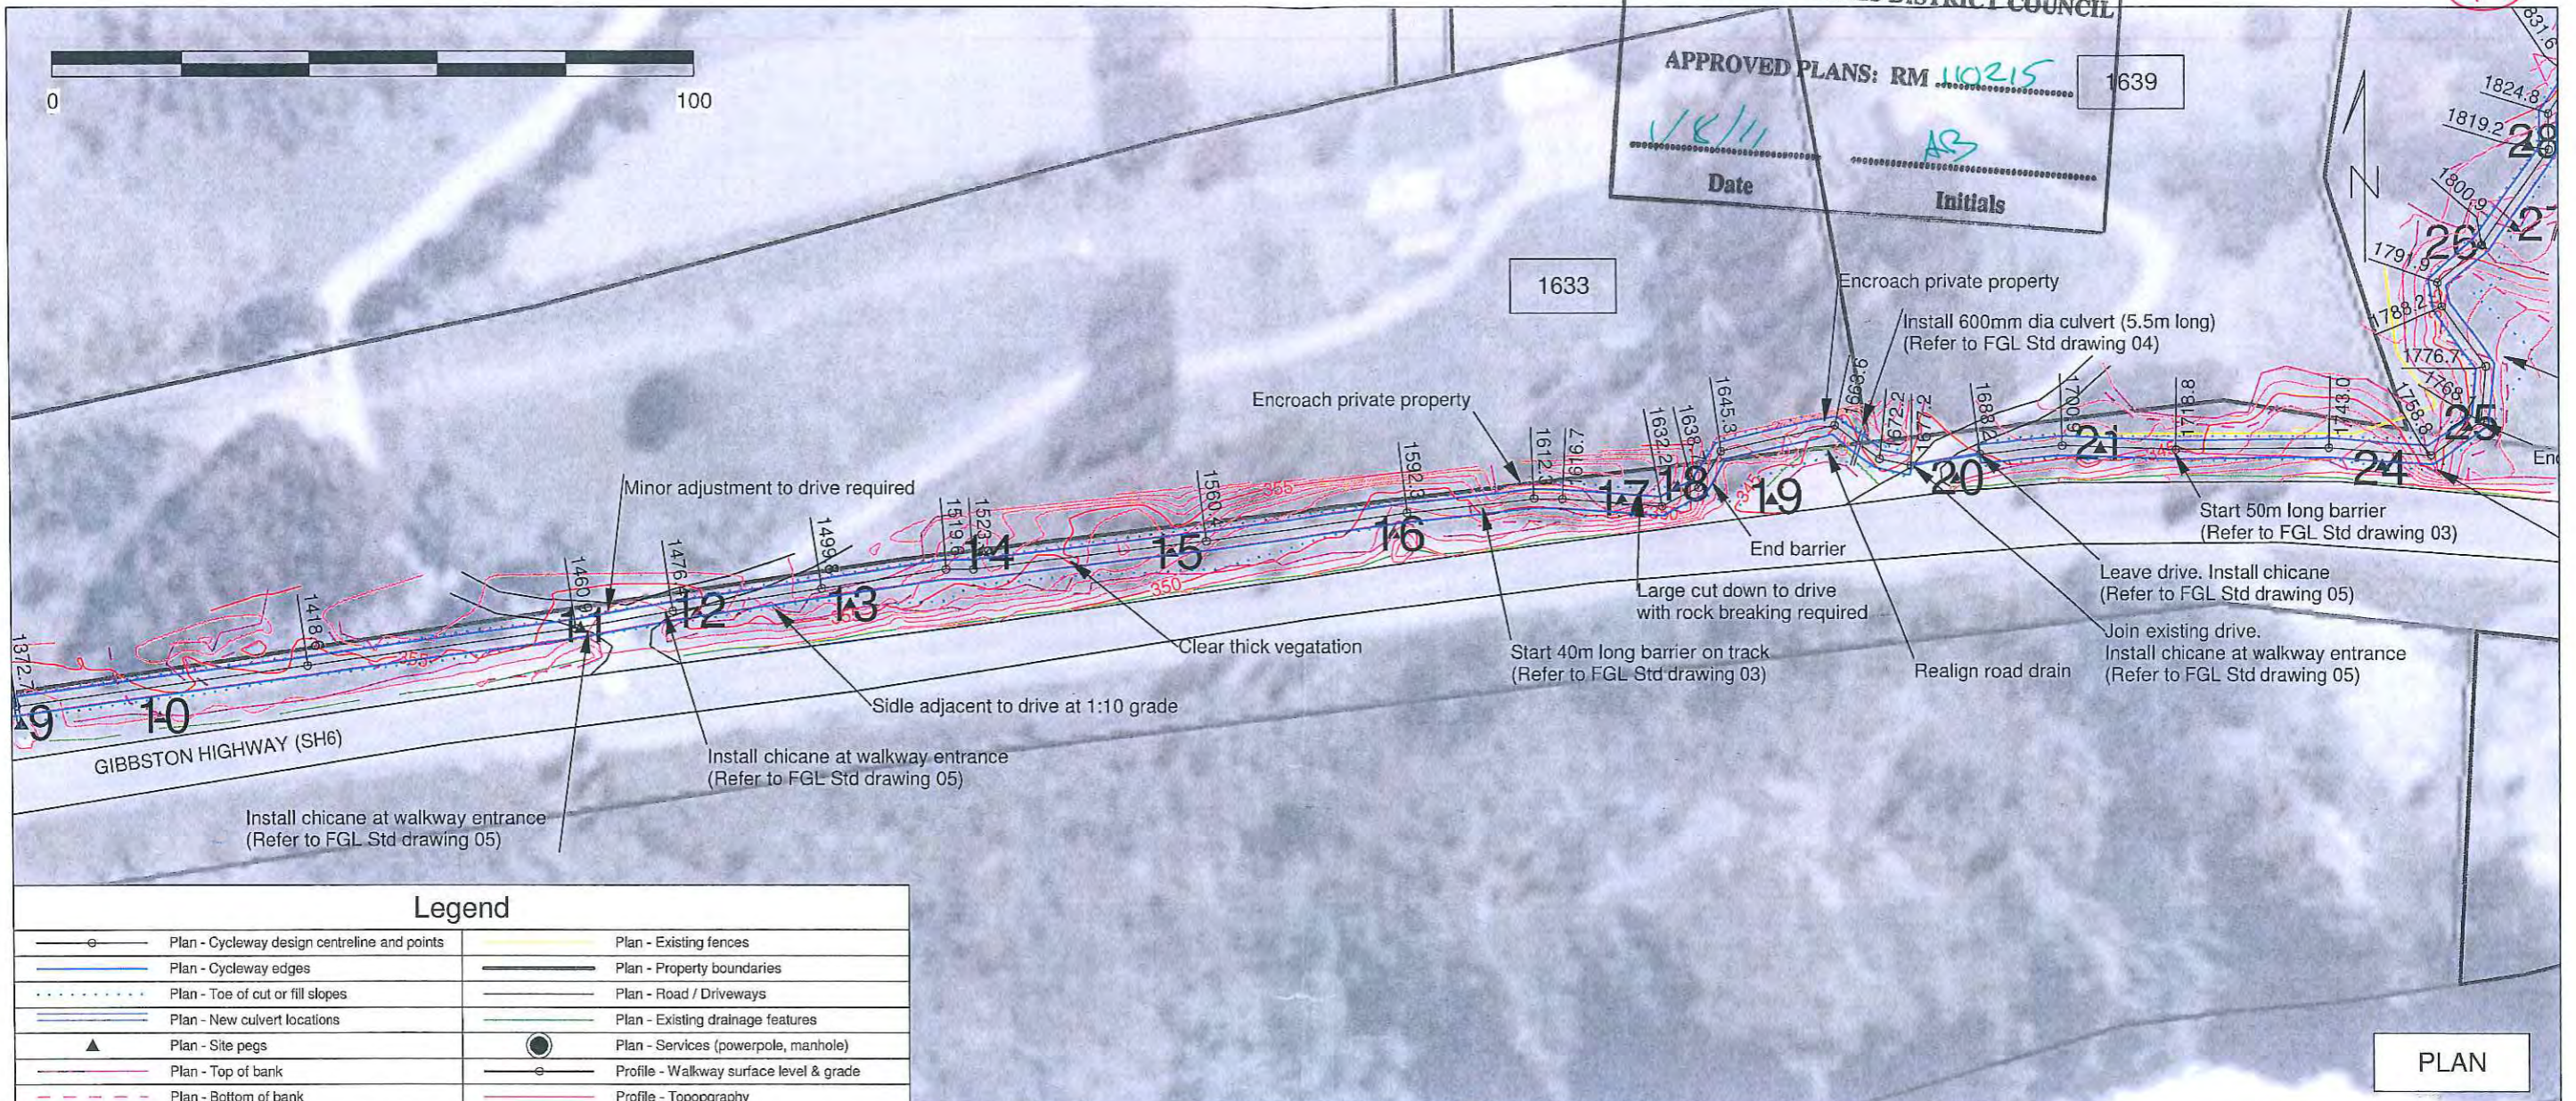 

Legend

	Plan - Cycleway design centreline and points		Plan - Existing fences
	Plan - Cycleway edges		Plan - Property boundaries
	Plan - Toe of cut or fill slopes		Plan - Road / Driveways
	Plan - New culvert locations		Plan - Existing drainage features
	Plan - Site pegs		Plan - Services (powerpole, manhole)
	Plan - Top of bank		Profile - Walkway surface level & grade
	Plan - Bottom of bank		Profile - Topography

PLAN

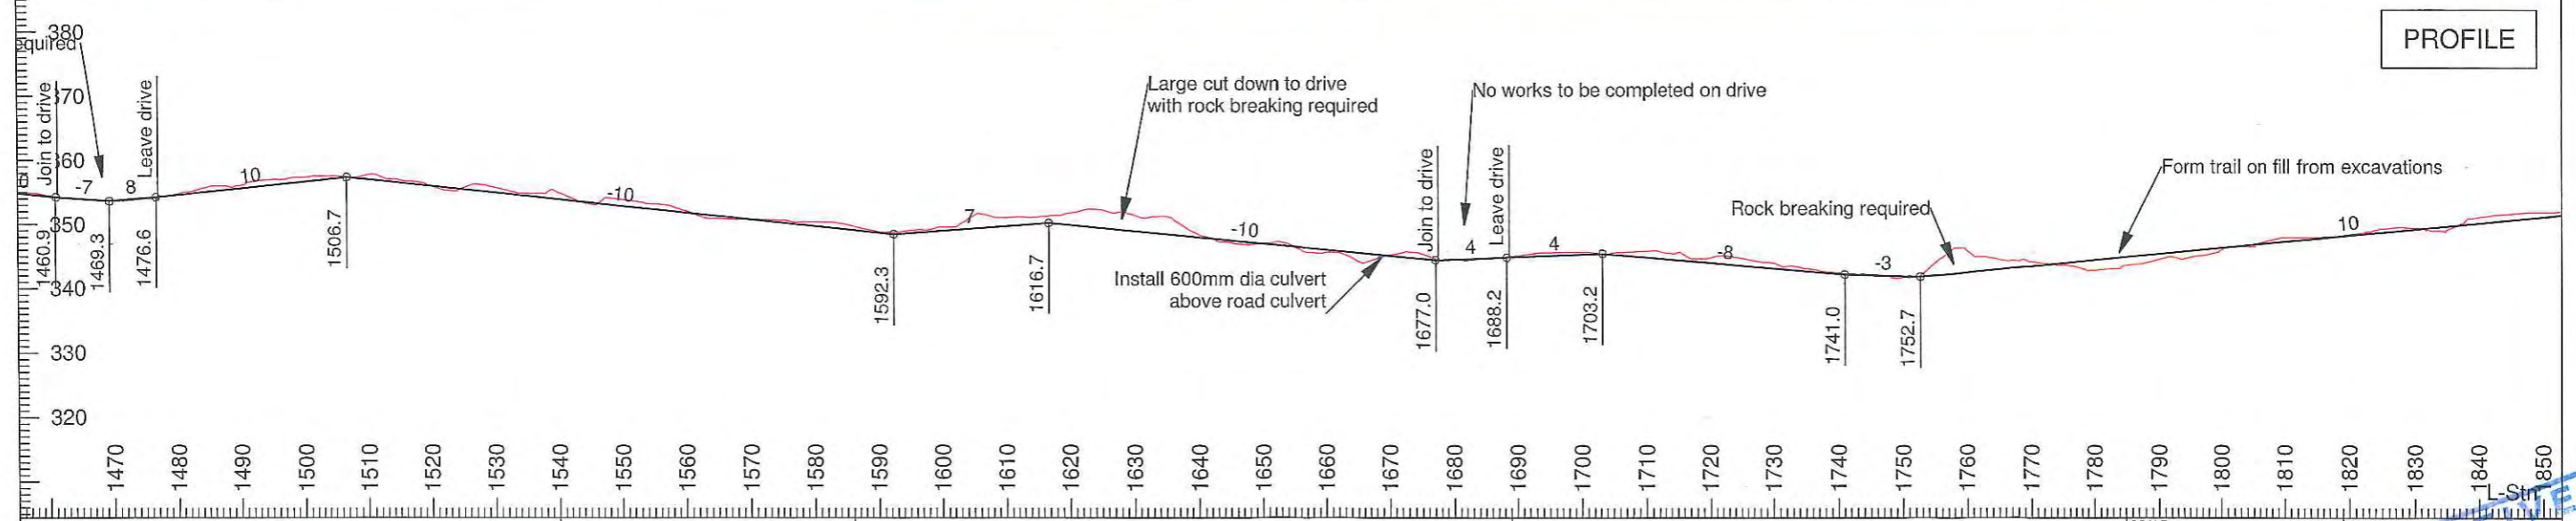

PROFILE



Frame Group Limited
 PO BOX 147211, PONSONBY, AUCKLAND 1144
 LEVEL 2, 16 COLLEGE HILL, AUCKLAND, NZ
 PHONE: 64 9 638 7221 FAX: 64 9 376 0513



PREPARED FOR: WAKATIPU TRAILS TRUST
 PROJECT: QUEENSTOWN TRAIL GIBBSTON HWY SECTION
 TITLE: PLAN AND PROFILE

SCALE: Plan Scale 1:1000
 Profile Vert Scale 1:1000
 Profile Horz Scale 1:1000
 DRAWN: DK
 APPROVED: [Signature]

Date: FEB 2011
 FGL JOB: 10/058
 DRAWING: Rev A
 RECEIVED 7 APR 2011
 Lakes Environmental


49

QUEENSTOWN LAKES DISTRICT COUNCIL

APPROVED PLANS: RM 110215

1/8/11 Date


AB Initials

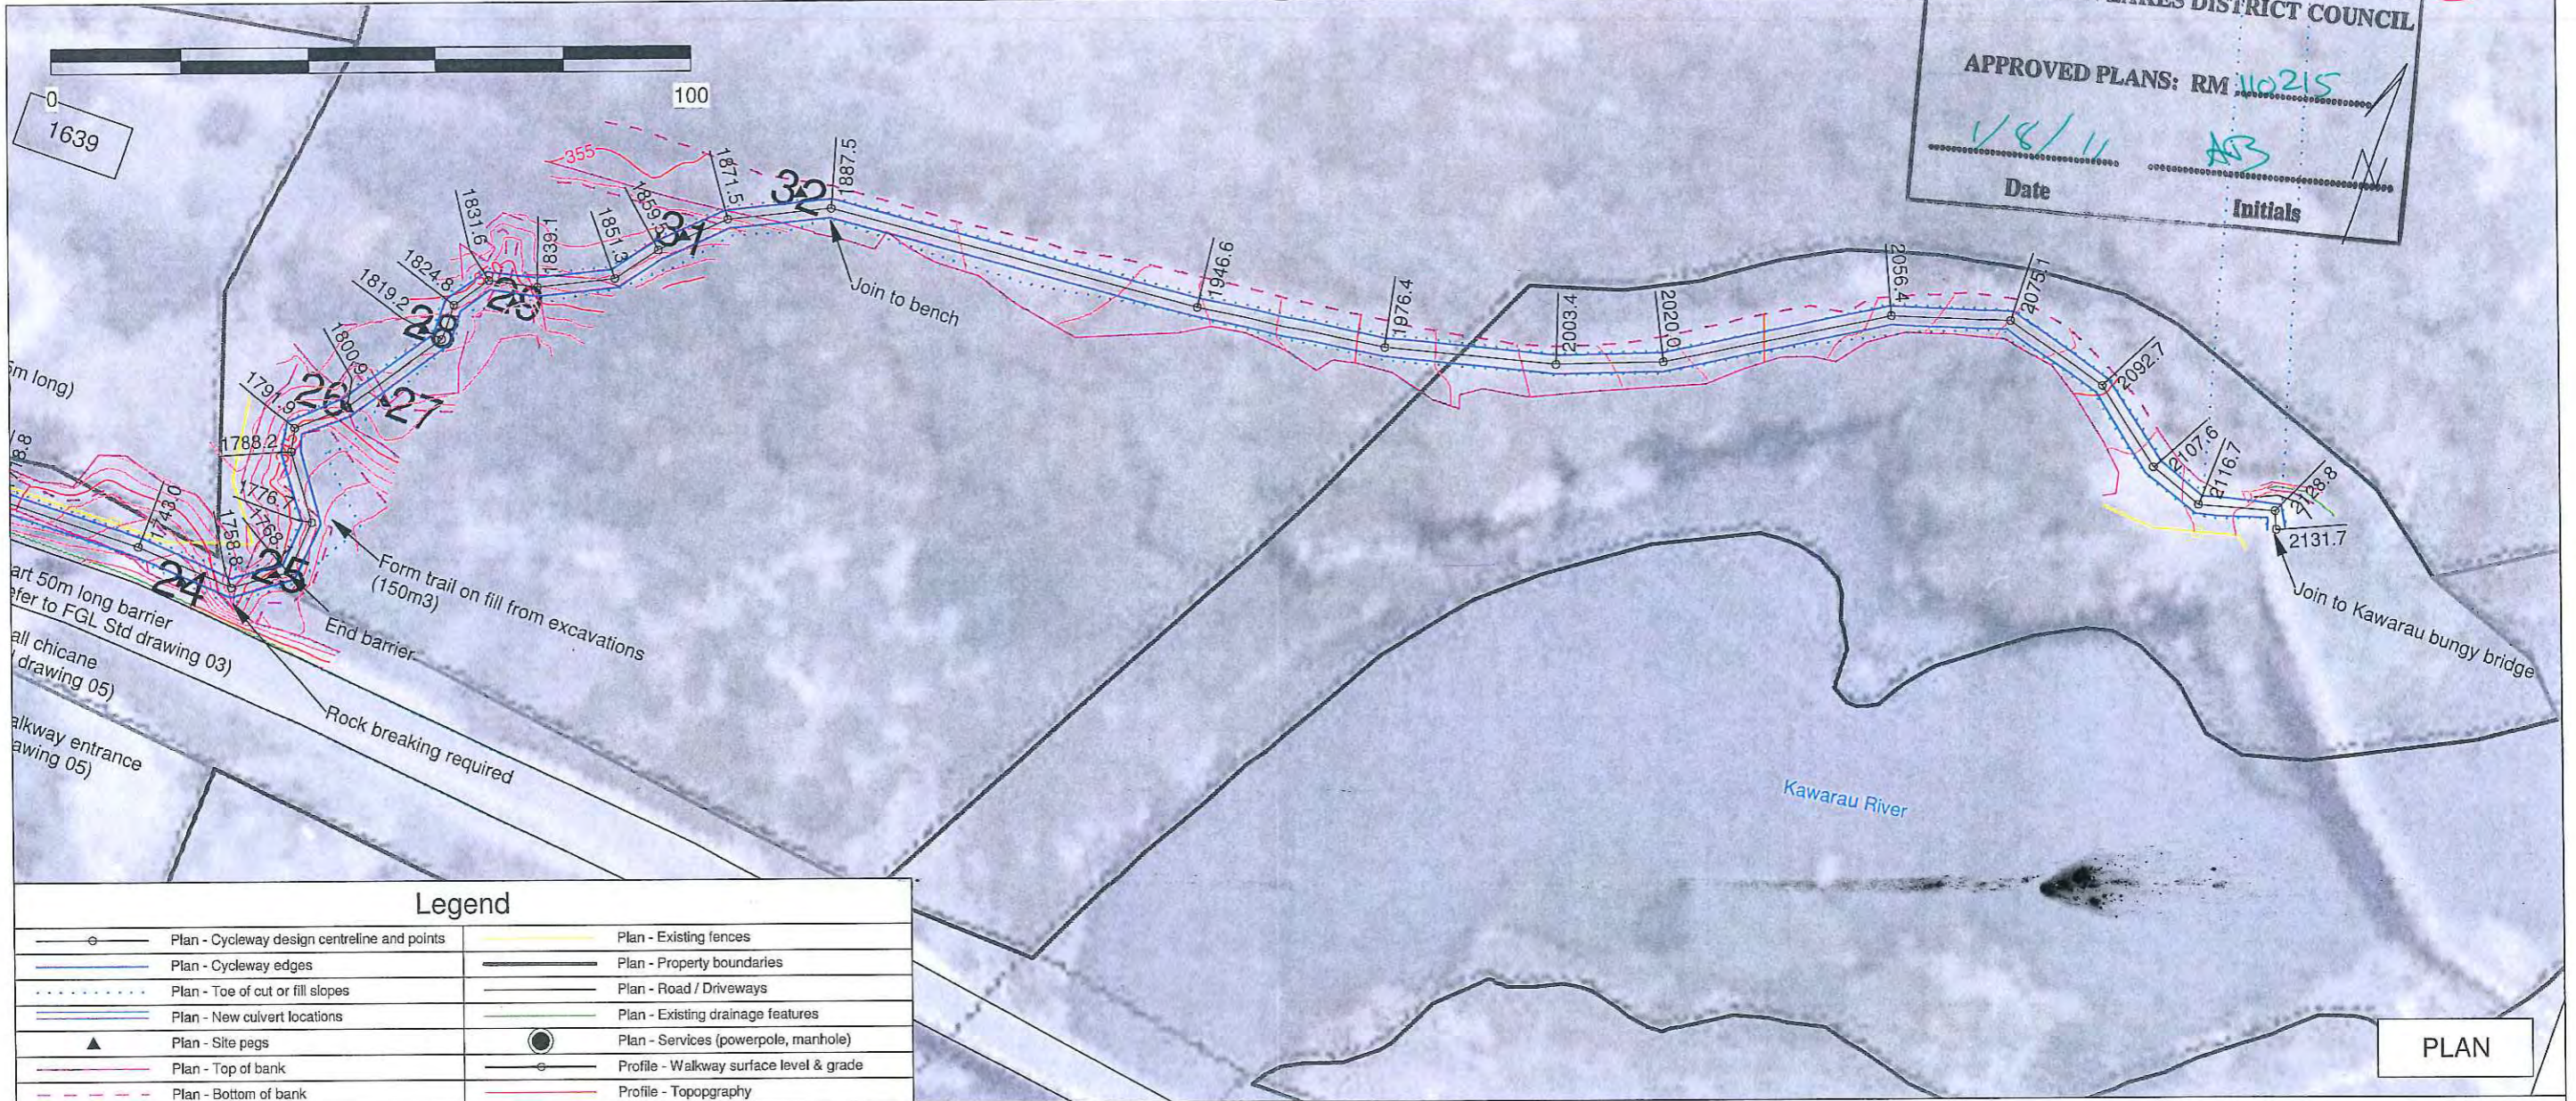

Legend

—○—	Plan - Cycleway design centreline and points	—	Plan - Existing fences
—	Plan - Cycleway edges	—	Plan - Property boundaries
.....	Plan - Toe of cut or fill slopes	—	Plan - Road / Driveways
—	Plan - New culvert locations	—	Plan - Existing drainage features
▲	Plan - Site pegs	●	Plan - Services (powerpole, manhole)
—	Plan - Top of bank	—	Profile - Walkway surface level & grade
---	Plan - Bottom of bank	—	Profile - Topography

PLAN

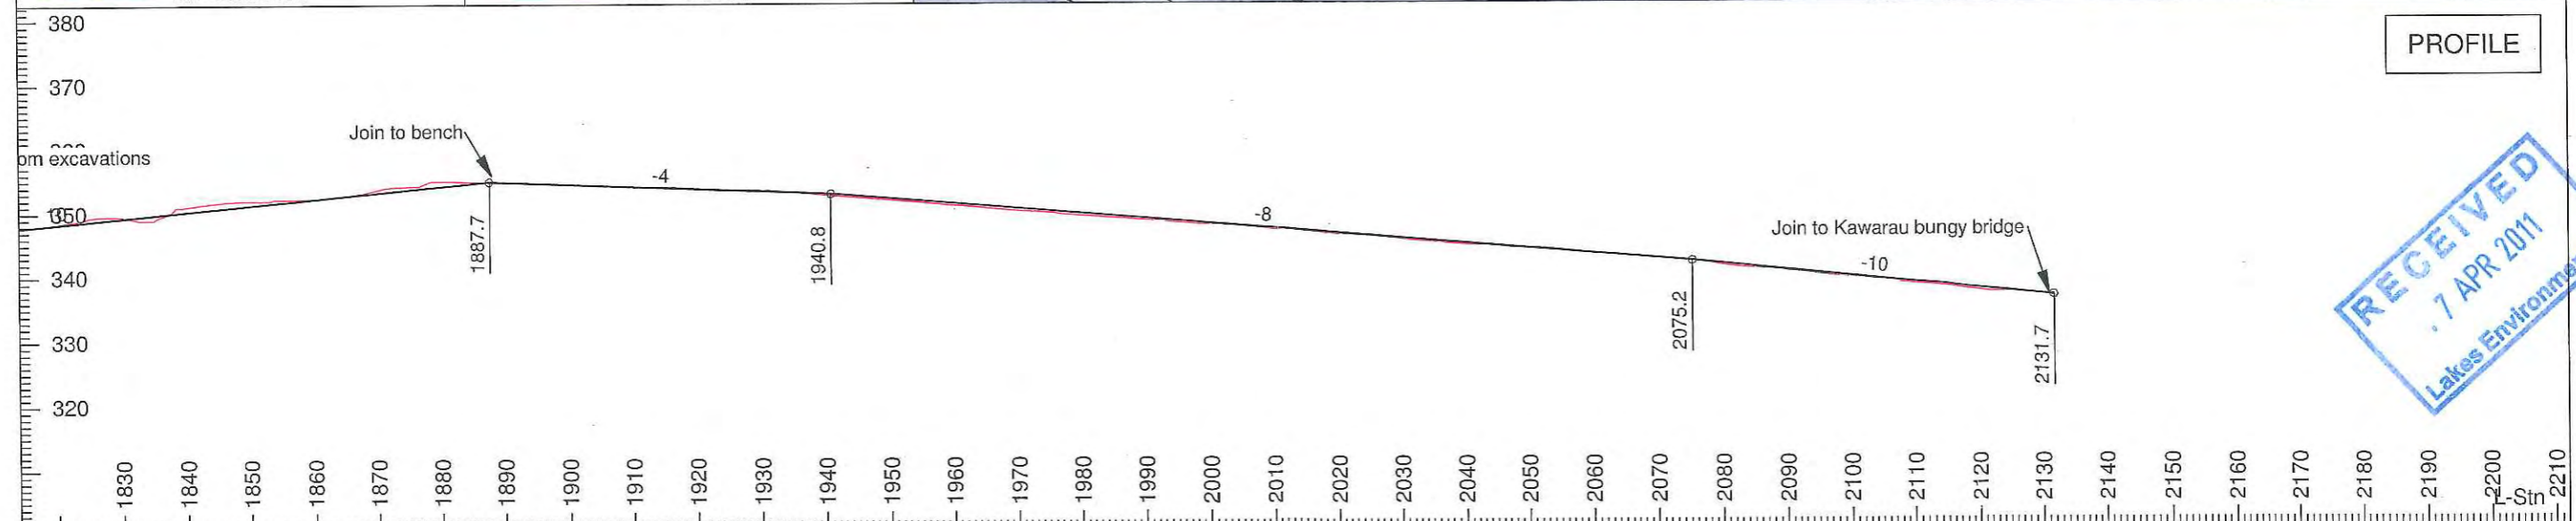

PROFILE

RECEIVED
7 APR 2011
Lakes Environmental

Frame Group Limited
 PO BOX 147211, PONSONBY, AUCKLAND 1144
 LEVEL 2, 16 COLLEGE HILL, AUCKLAND, NZ
 PHONE: 64 9 638 7221 FAX: 64 9 376 0513


PREPARED FOR

 Wakatipu Trails Trust

PROJECT
**QUEENSTOWN TRAIL
 GIBBSTON HWY SECTION**

TITLE
PLAN AND PROFILE

SCALE	Plan Scale 1:1000 Profile Vert Scale 1:1000 Profile Horiz Scale 1:1000	Date:	FEB 2011
DRAWN	DK	FGL JOB	10/058
APPROVED		DRAWING	6 Rev A

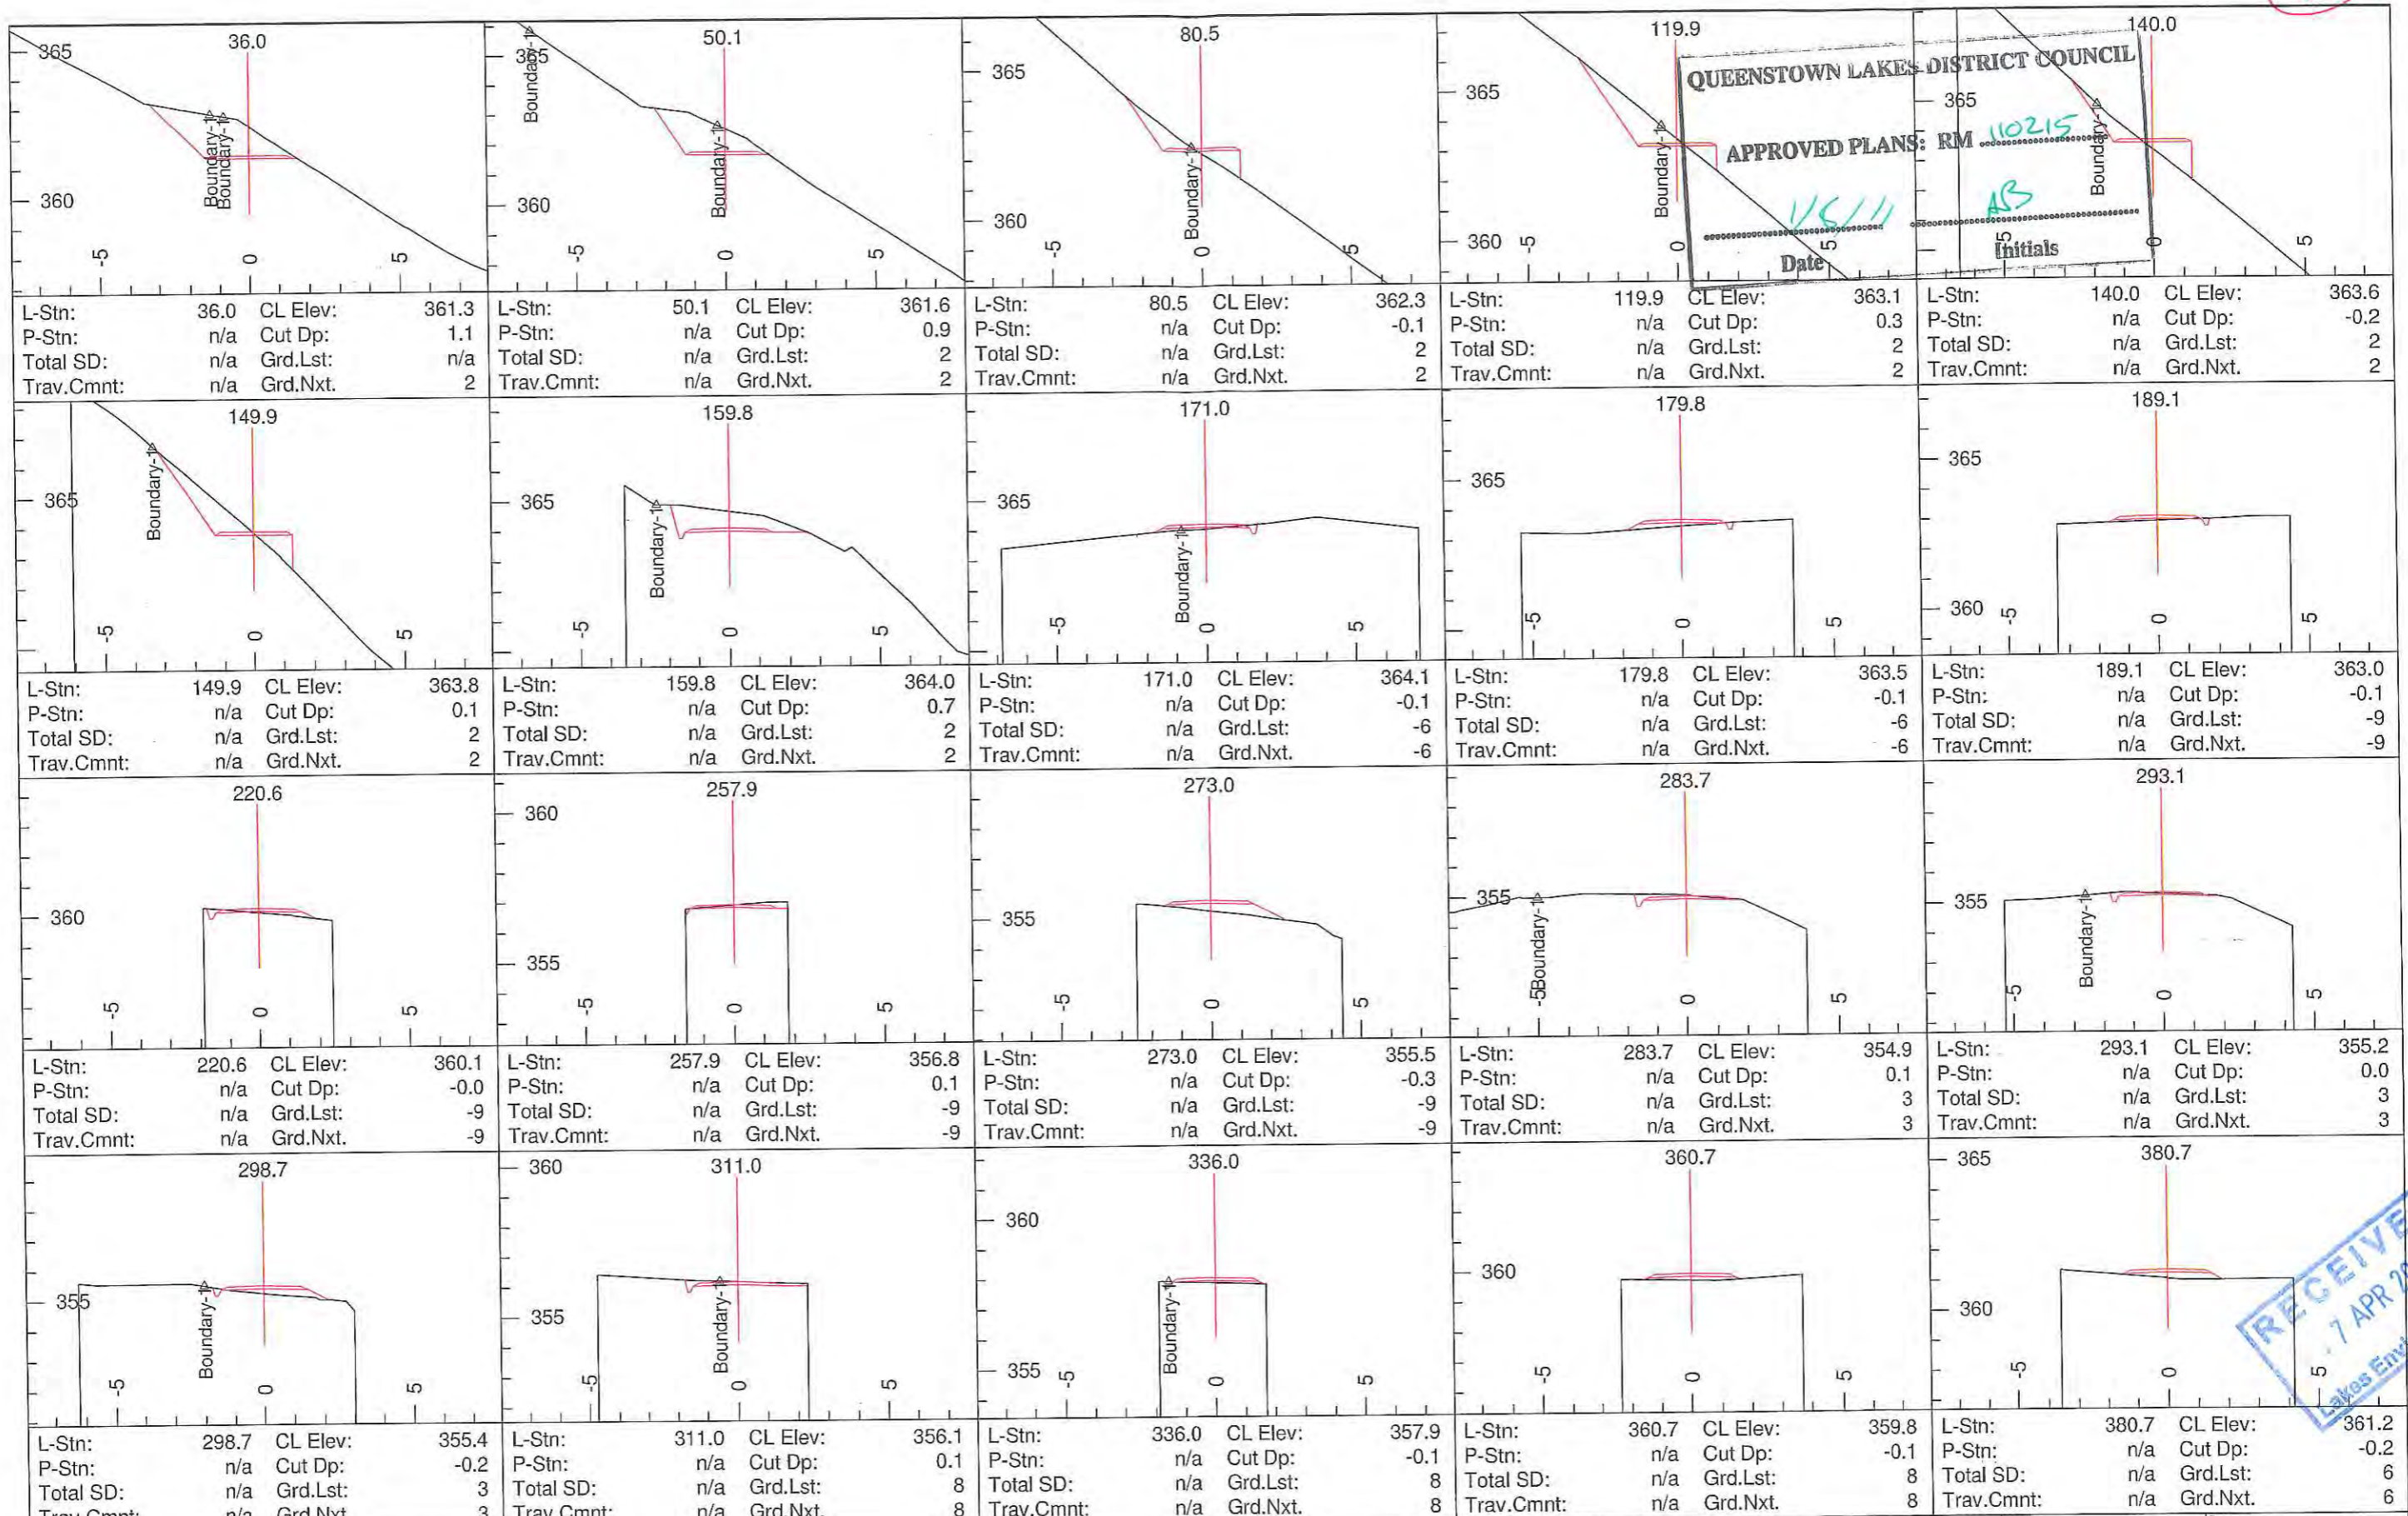

QUEENSTOWN LAKES DISTRICT COUNCIL
APPROVED PLANS: RM 110215
Date: _____
Initials: AS

RECEIVED
7 APR 2011
Lakes Environmental

Frame Group Limited
PO BOX 147211, PONSONBY, AUCKLAND 1144
LEVEL 2, 16 COLLEGE HILL, AUCKLAND, NZ
PHONE: 64 9 638 7221 FAX: 64 9 376 0513

PREPARED FOR


Wakatipu Trails Trust

PROJECT
THE QUEENSTOWN TRAIL
GIBBSTON HWY SECTION

TITLE
CROSS SECTIONS

SCALE	Section Scale 1:200	Date:	DEC 2010
DRAWN	DK	FGL JOB	10/058
APPROVED		DRAWING	7 Rev A

51

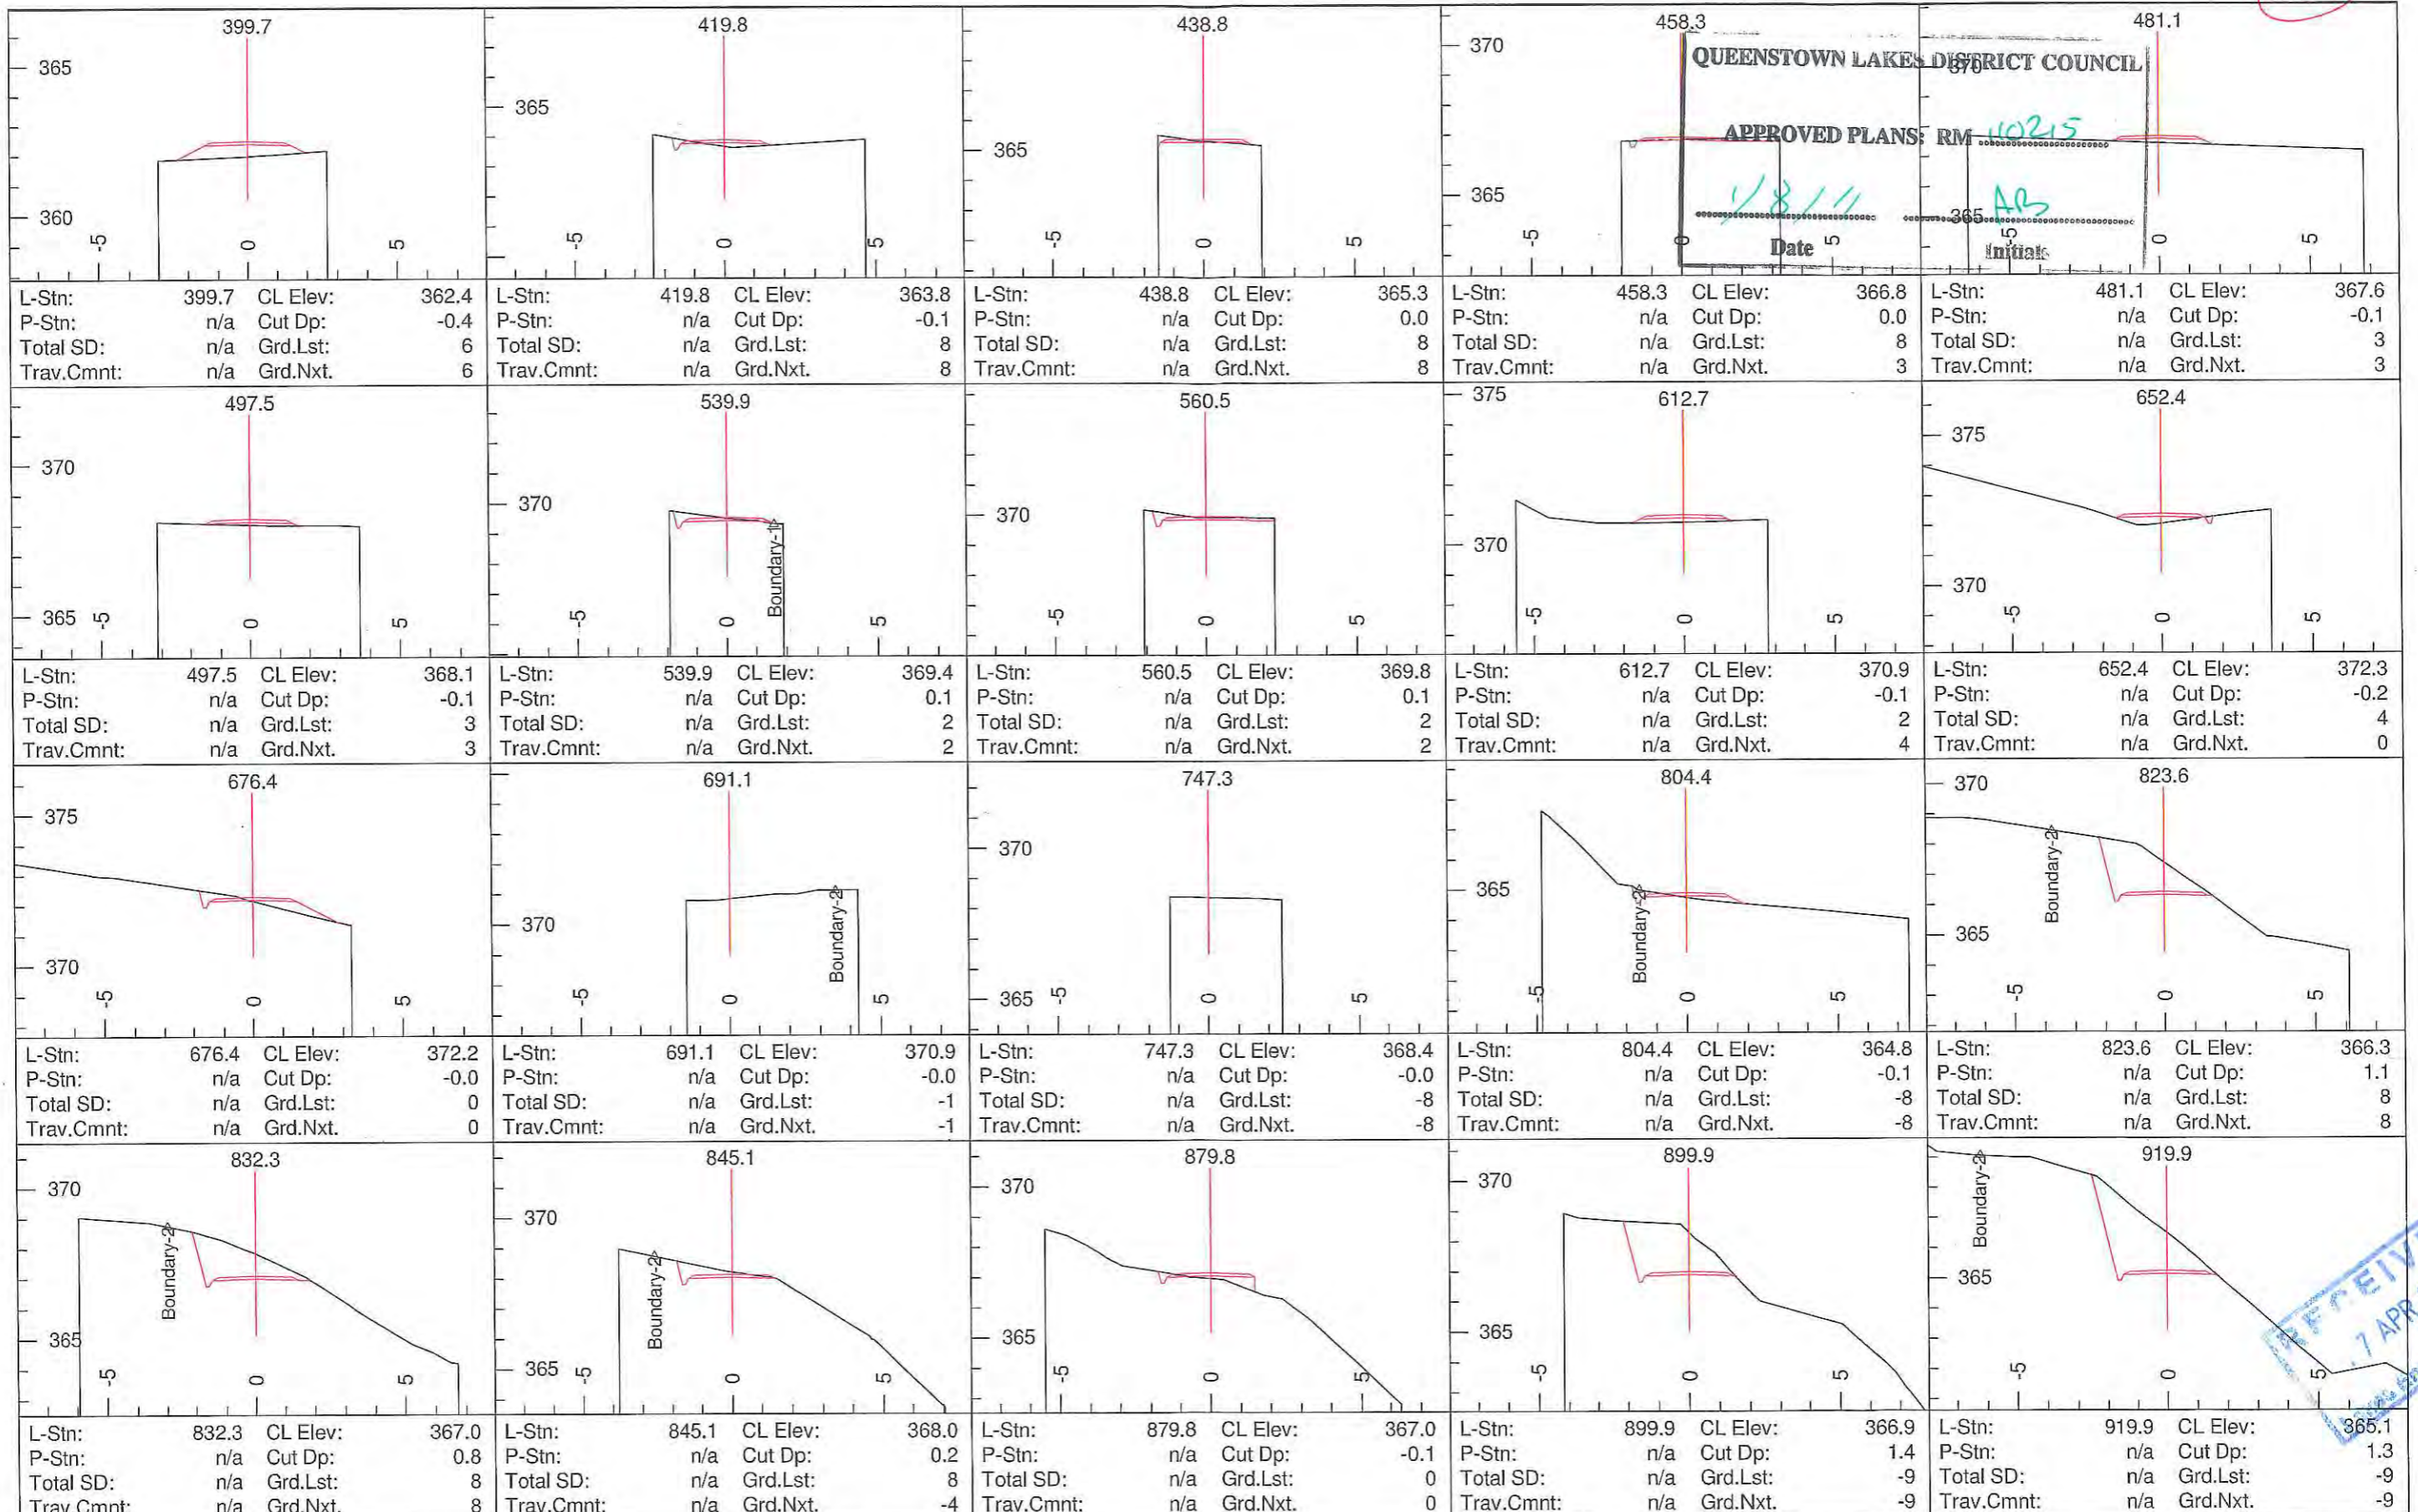

QUEENSTOWN LAKES DISTRICT COUNCIL

APPROVED PLANS: RM 10215

Date: 10/8/11

Initial: AB



Frame Group Limited
 PO BOX 147211, PONSONBY, AUCKLAND 1144
 LEVEL 2, 16 COLLEGE HILL, AUCKLAND, NZ
 PHONE: 64 9 638 7221 FAX: 64 9 376 0513



PROJECT


THE QUEENSTOWN TRAIL
 GIBBSTON HWY SECTION

TITLE

CROSS SECTIONS

SCALE	Section Scale 1:200	Date:	DEC 2010
DRAWN	DK	FGL JOB	10/058
APPROVED		DRAWING	8 Rev A

RECEIVED
 7 APR 2011
 Environment

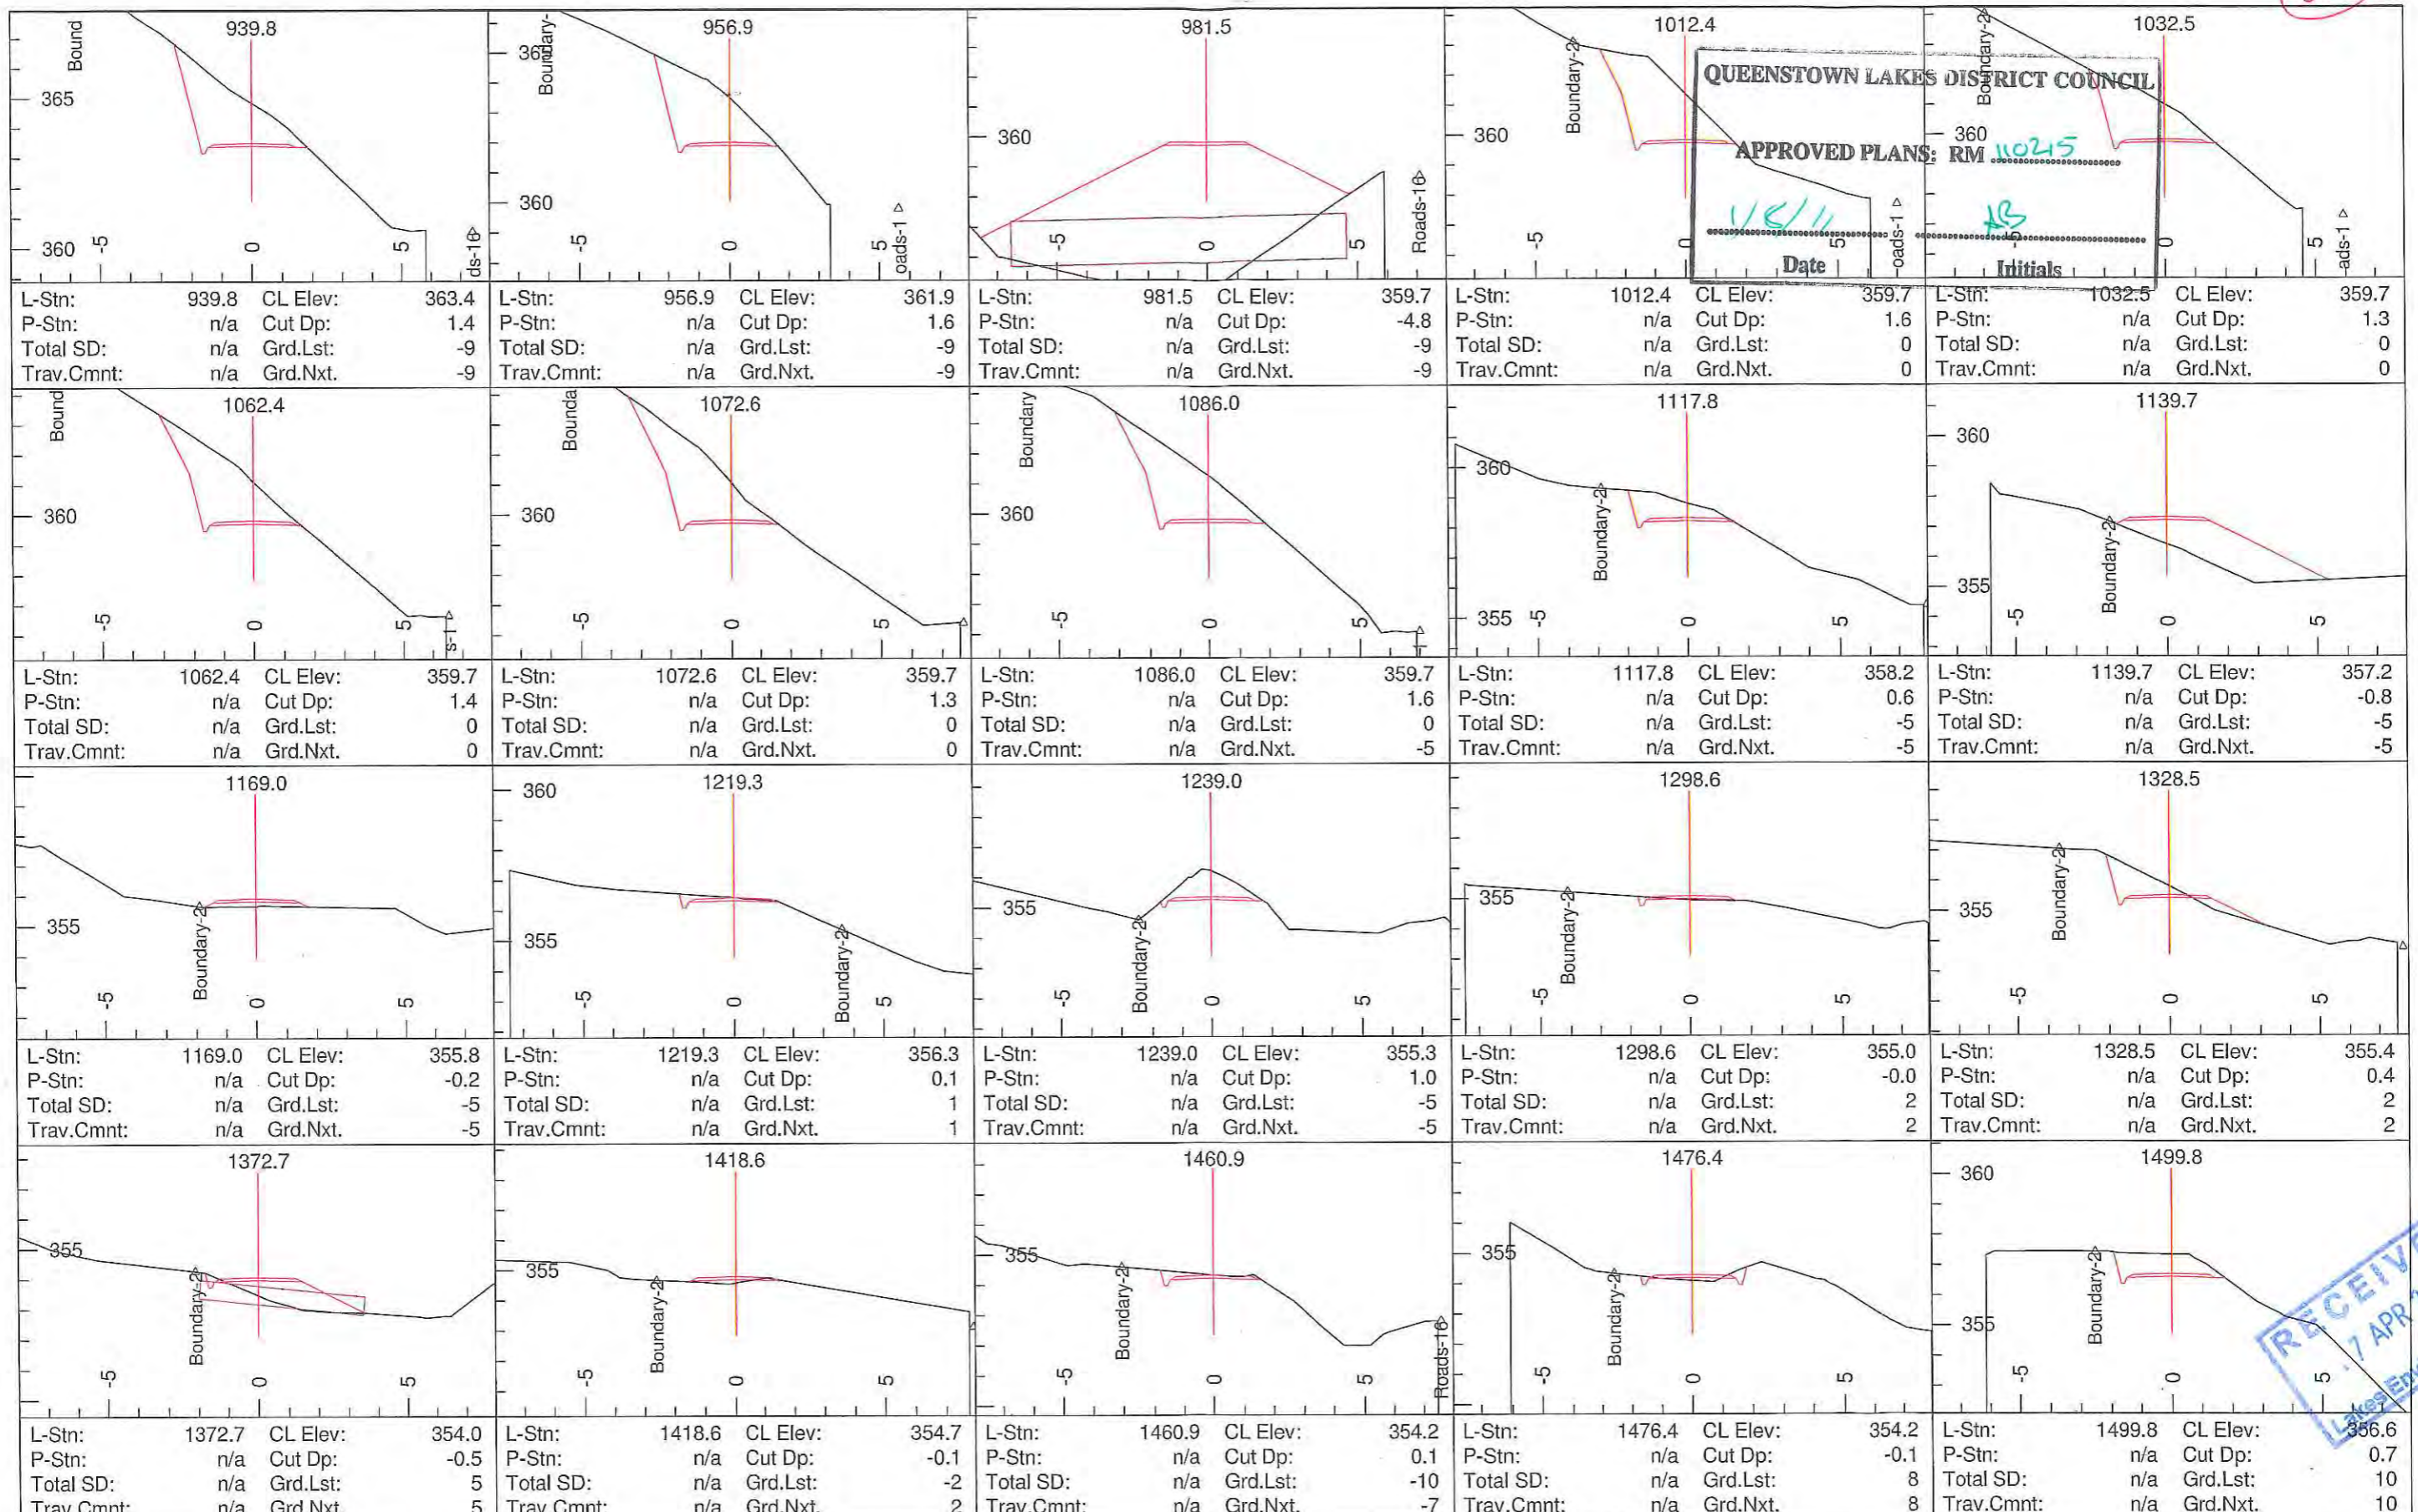

QUEENSTOWN LAKES DISTRICT COUNCIL
 APPROVED PLANS: RM 110215
 Date: 11/11/11
 Initials: JS

RECEIVED
 17 APR 2011
 Lakes Environment

Frame Group Limited
 PO BOX 147211, PONSONBY, AUCKLAND 1144
 LEVEL 2, 16 COLLEGE HILL, AUCKLAND, NZ
 PHONE: 64 9 638 7221 FAX: 64 9 376 0513


PREPARED FOR

 Wakatipu Trails Trust

PROJECT
 THE QUEENSTOWN TRAIL
 GIBBSTON HWY SECTION

TITLE
 CROSS SECTIONS

SCALE	Section Scale 1:200	Date:	DEC 2010
DRAWN	DK	FGL JOB	10/058
APPROVED		DRAWING	9 Rev A

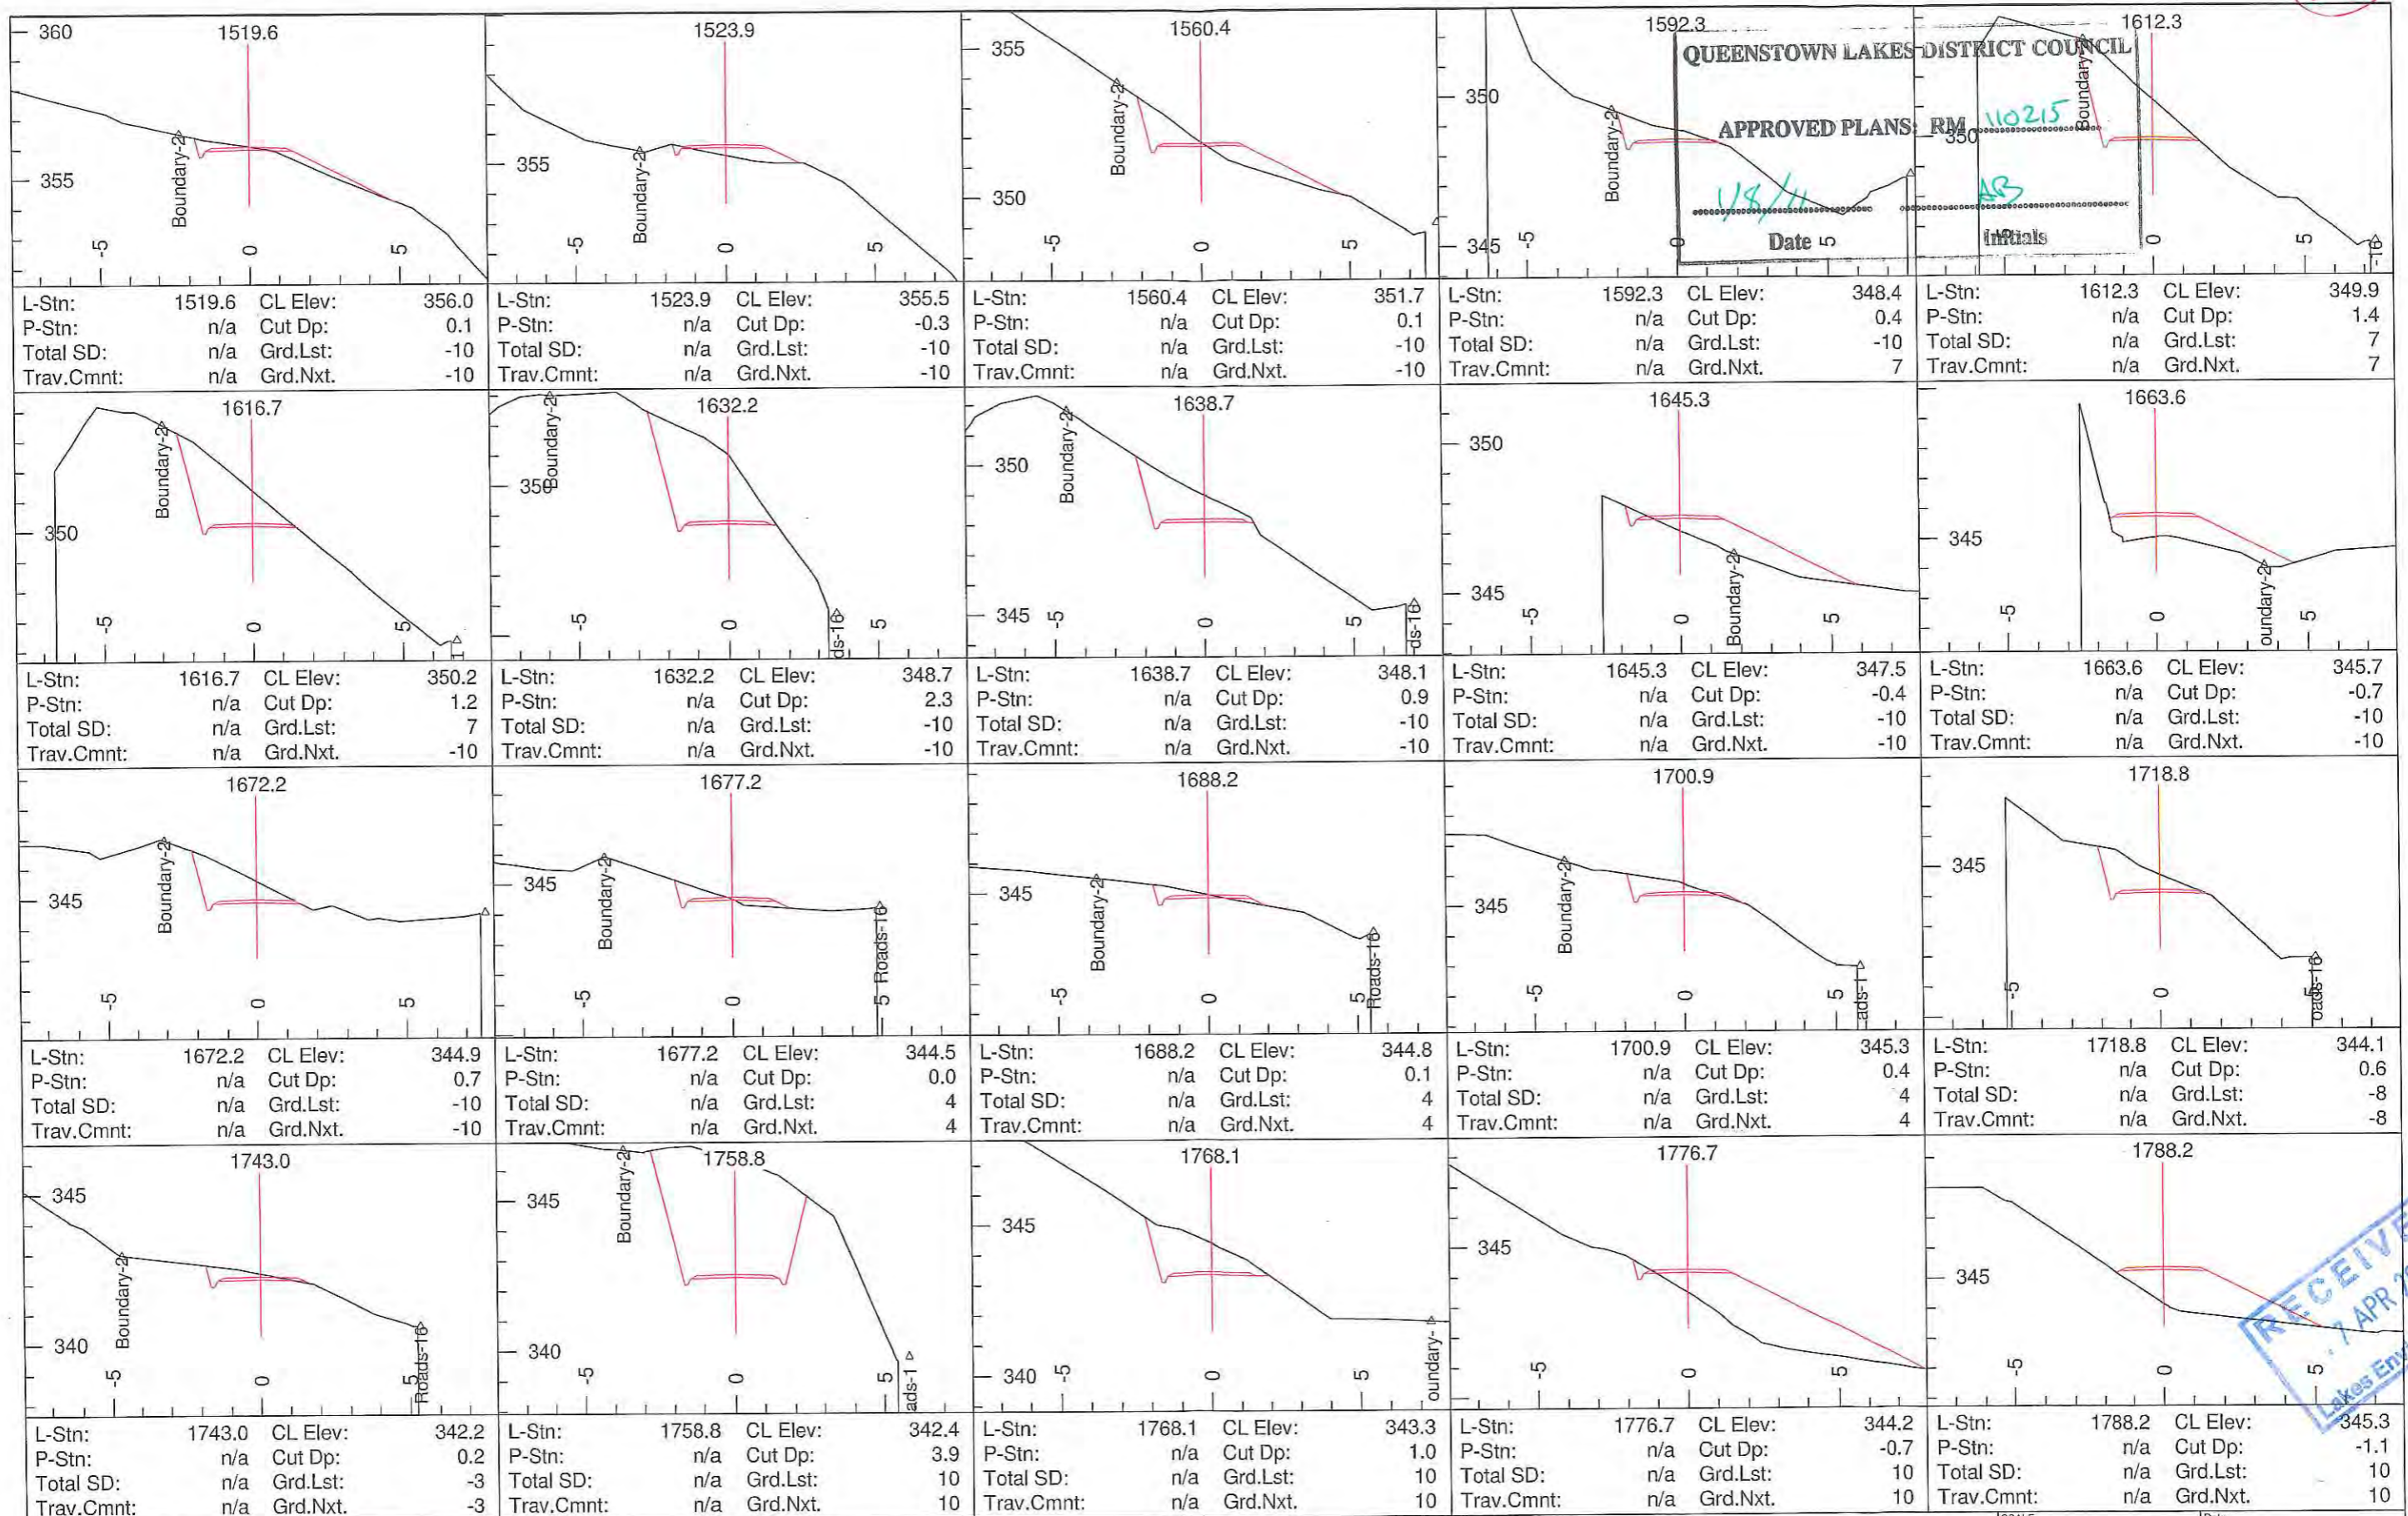

QUEENSTOWN LAKES DISTRICT COUNCIL
APPROVED PLANS RM 10215
Date 5
Initials

Frame Group Limited
PO BOX 147211, PONSONBY, AUCKLAND 1144
LEVEL 2, 16 COLLEGE HILL, AUCKLAND, NZ
PHONE: 64 9 638 7221 FAX: 64 9 376 0513

PREPARED FOR

Wakotipa Trails Trust


PROJECT
THE QUEENSTOWN TRAIL
GIBBSTON HWY SECTION

TITLE
CROSS SECTIONS

SCALE	Section Scale 1:200	Date:	DEC 2010
DRAWN	DK	FGL JOB	10/058
APPROVED		DRAWING	10 Rev A

RECEIVED
7 APR 2011
Lakes Environmental

54

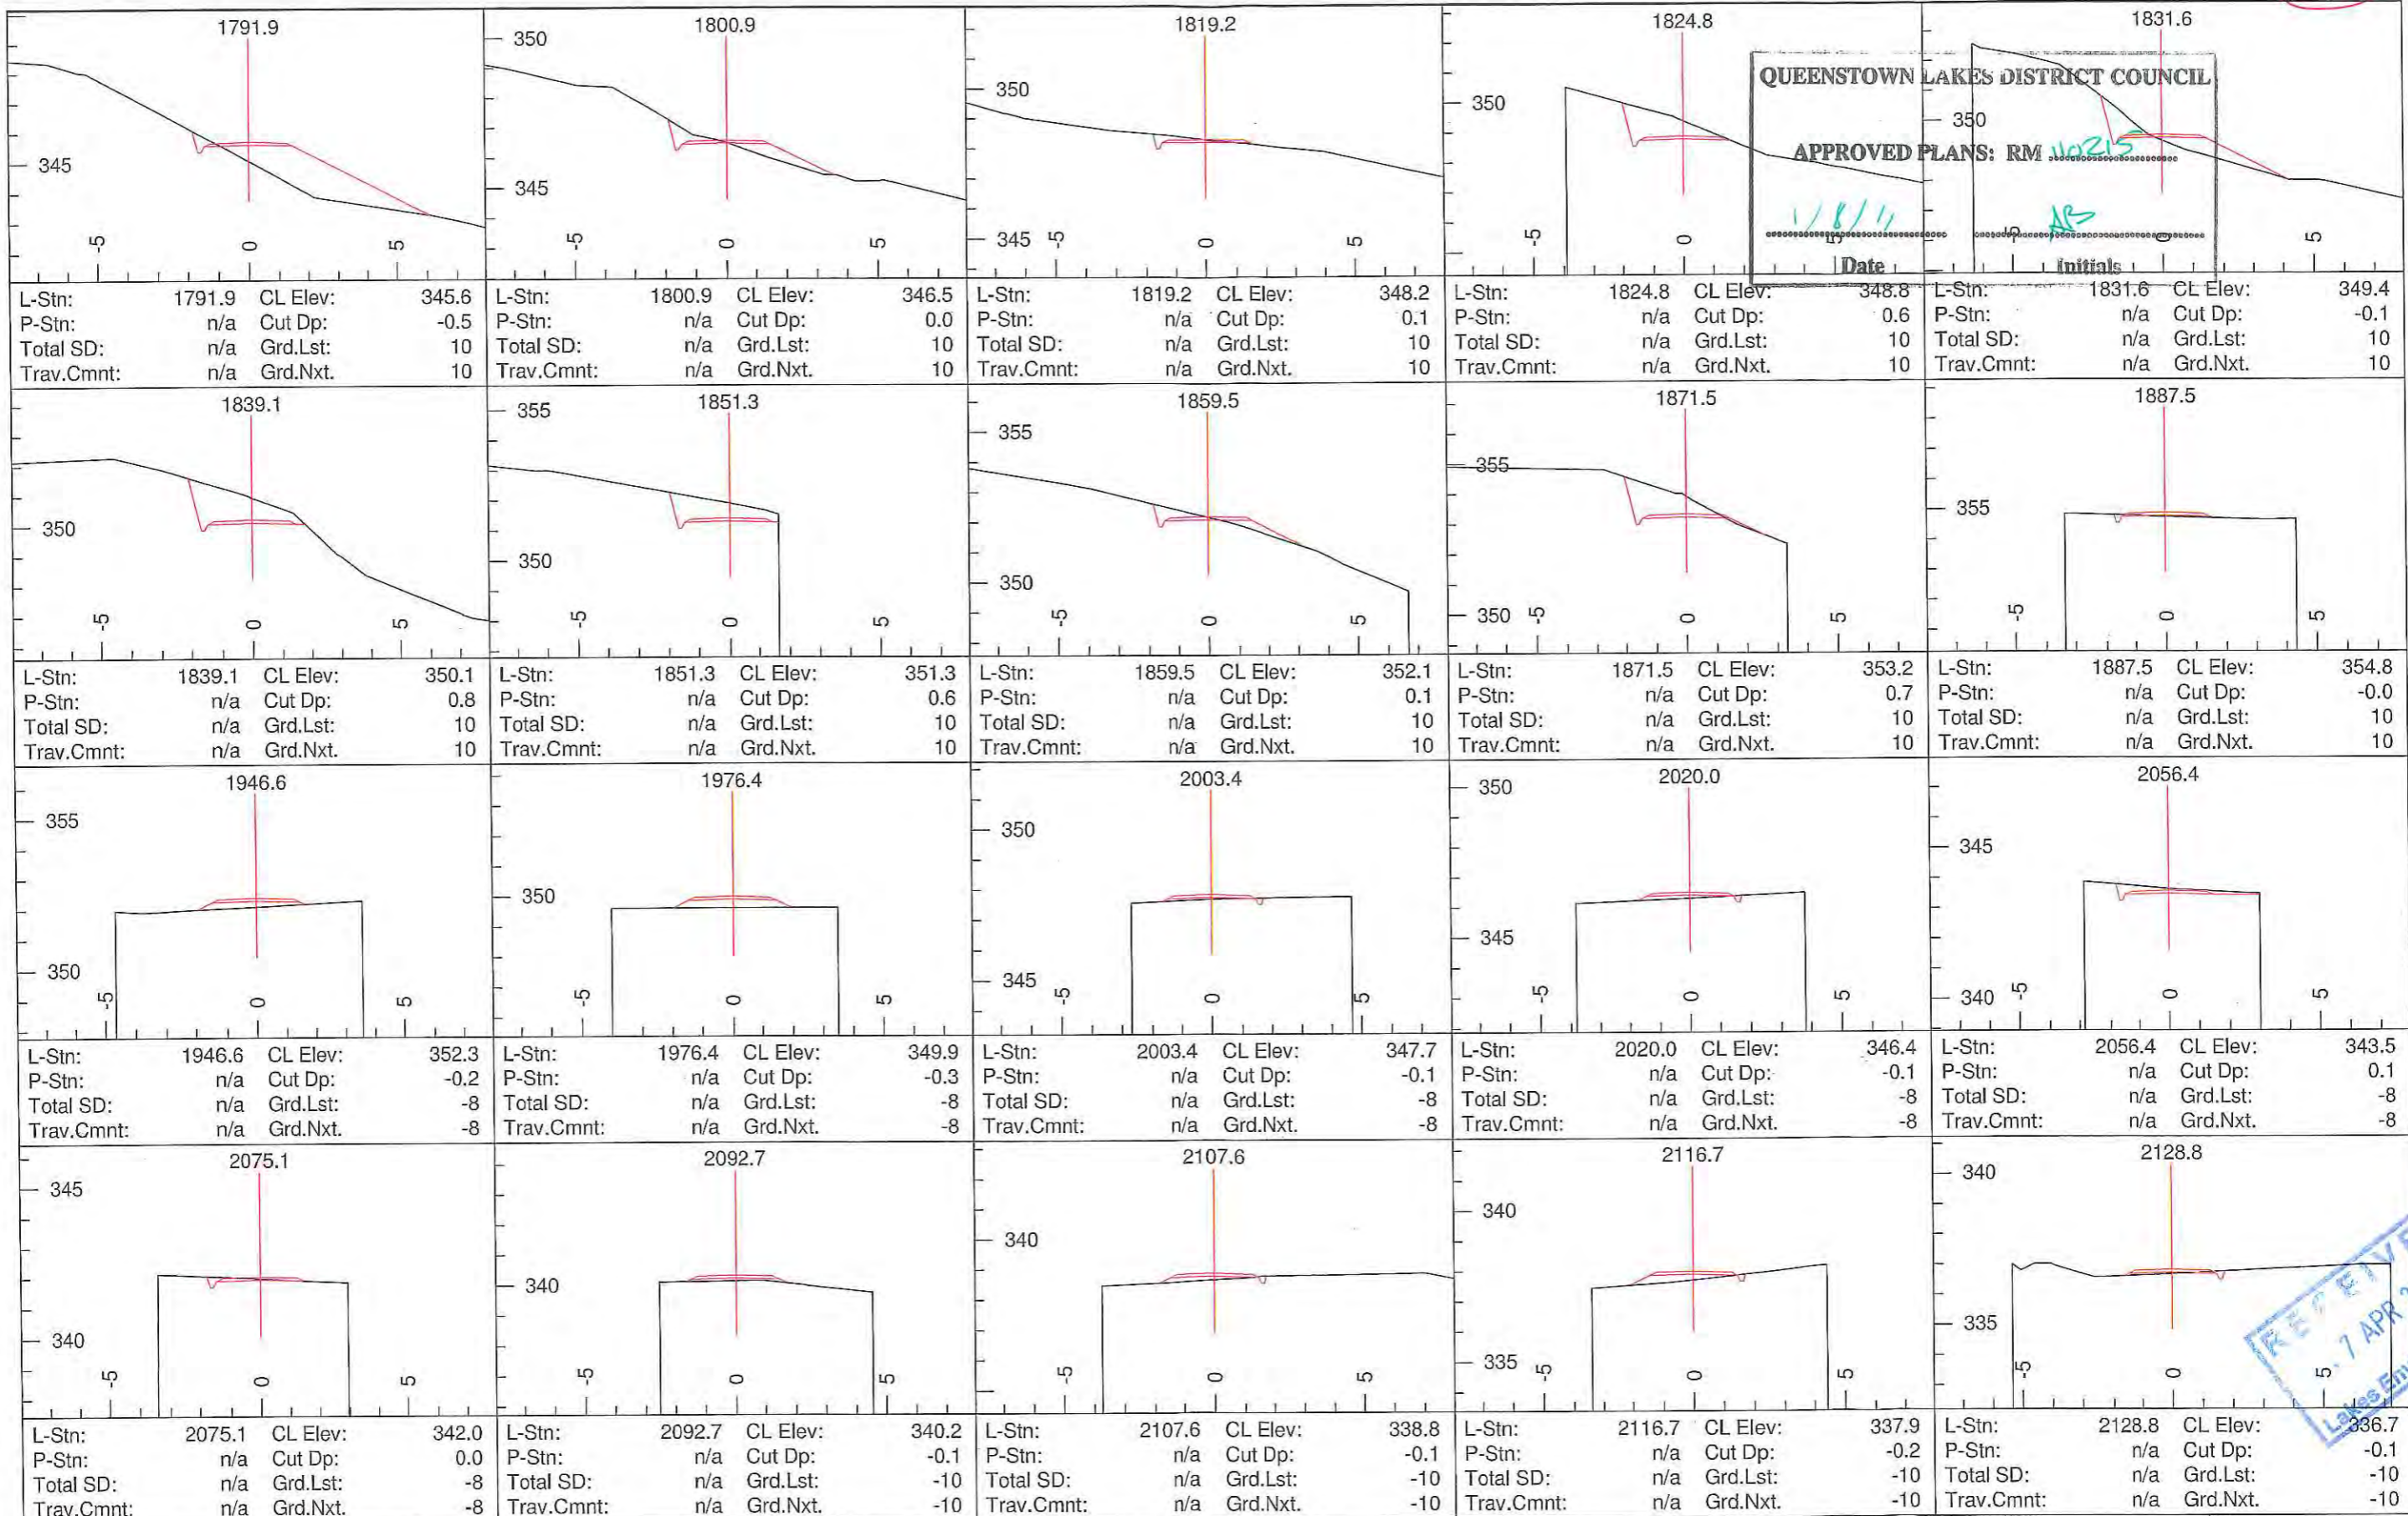

QUEENSTOWN LAKES DISTRICT COUNCIL

APPROVED PLANS: RM 10215

1/8/11

Date: _____

Initials: _____

RECEIVED

7 APR 2011

Lakes Environmental

Frame Group Limited

PO BOX 147211, PONSONBY, AUCKLAND 1144

LEVEL 2, 16 COLLEGE HILL, AUCKLAND, NZ

PHONE: 64 9 638 7221 FAX: 64 9 376 0513

PREPARED FOR



Wakatipu Trails Trust

PROJECT


THE QUEENSTOWN TRAIL

GIBBSTON HWY SECTION

TITLE

CROSS SECTIONS

SCALE	Section Scale 1:200	Date:	DEC 2010
DRAWN	DK	FGL JOB	10/058
APPROVED		DRAWING	11 Rev A

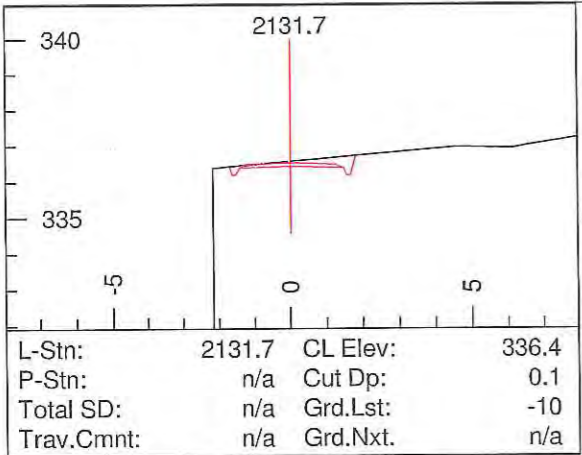

QUEENSTOWN LAKES DISTRICT COUNCIL

APPROVED PLANS: RM 110215

1/8/11 AS

Date Initials

RECEIVED
7 APR 2011
Lakes Environment



Frame Group Limited
PO BOX 147211, PONSONBY, AUCKLAND 1144
LEVEL 2, 16 COLLEGE HILL, AUCKLAND, NZ
PHONE: 64 9 638 7221 FAX: 64 9 376 0513

PREPARED FOR



Wakatipu Trails Trust

PROJECT

THE QUEENSTOWN TRAIL
GIBBSTON HWY SECTION

TITLE

CROSS SECTIONS

SCALE	Section Scale 1:200	Date:	DEC 2010
DRAWN	DK	FGL JOB	10/058
APPROVED		DRAWING	12 Rev A