


Attachment B

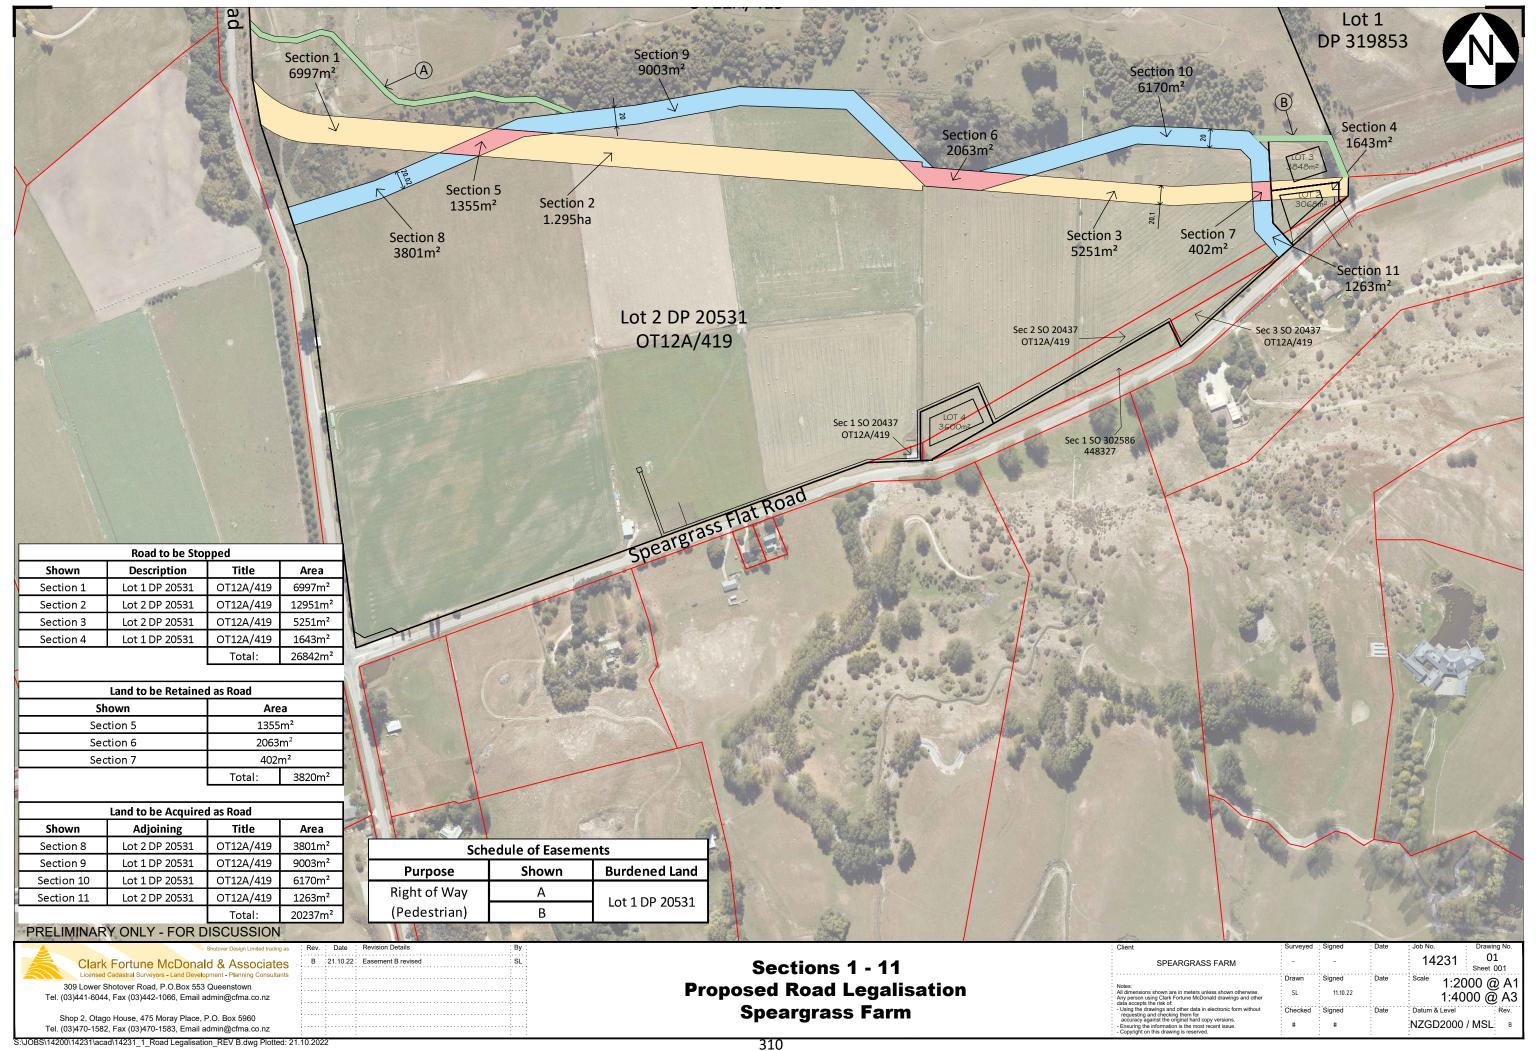

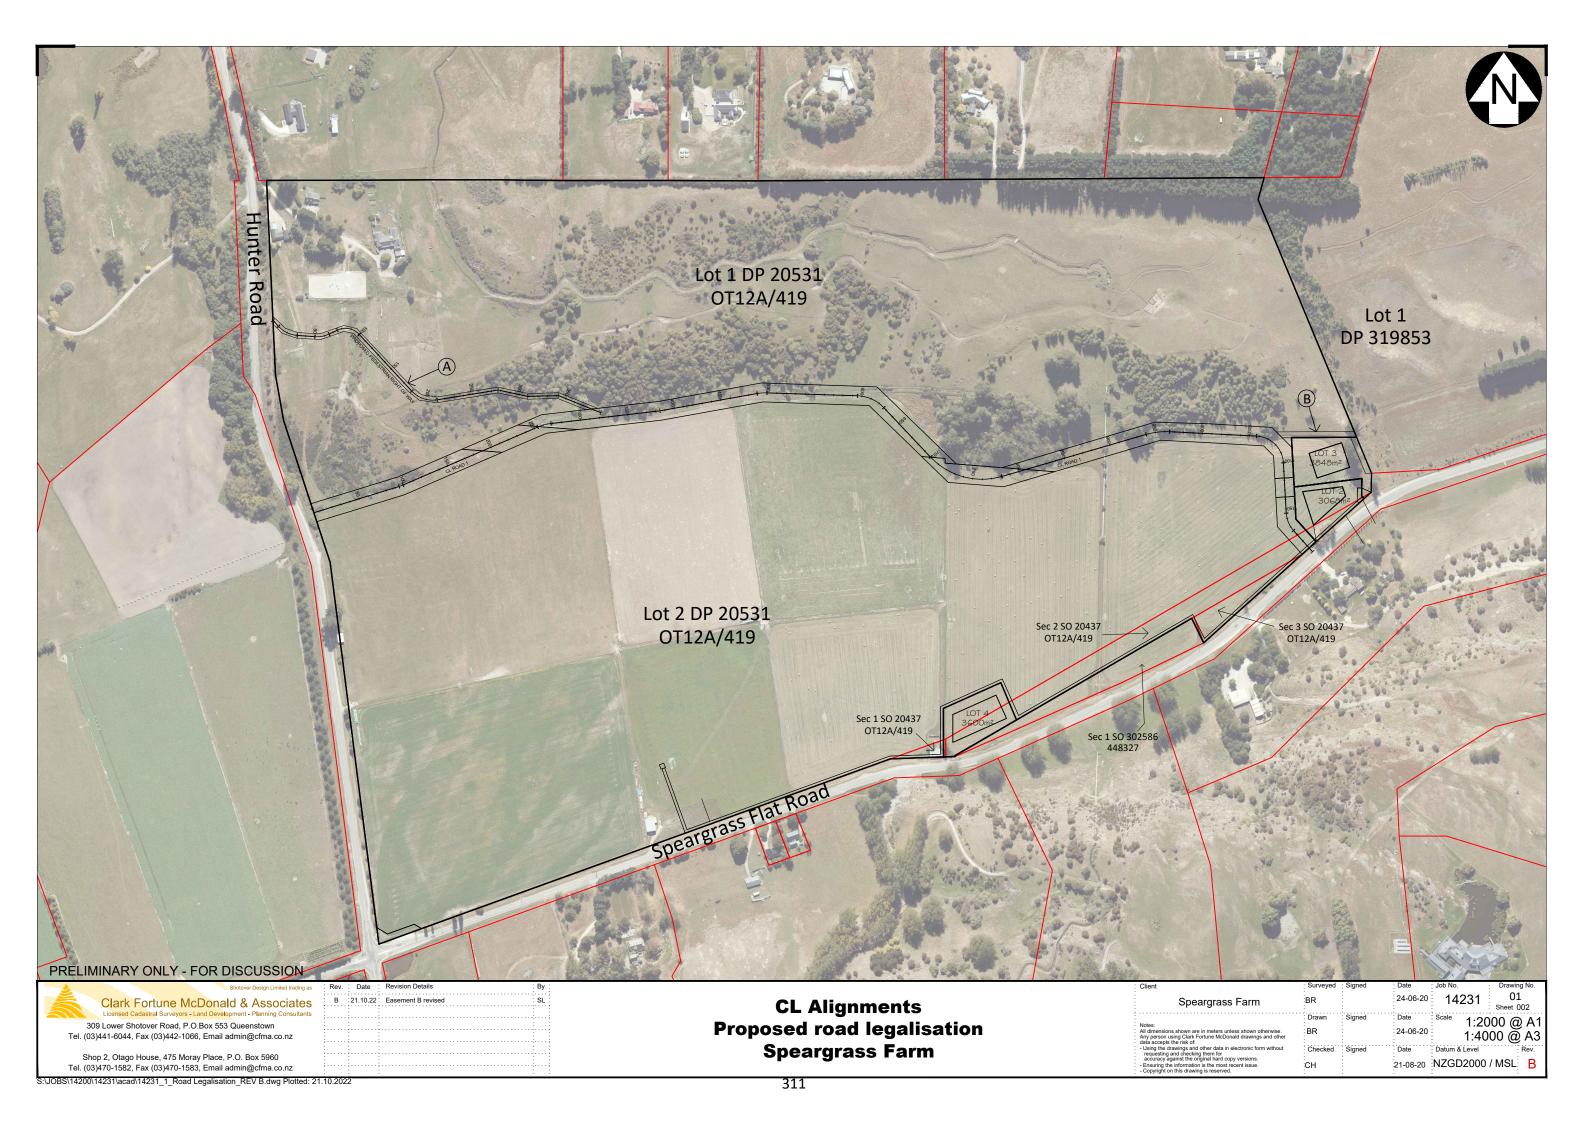




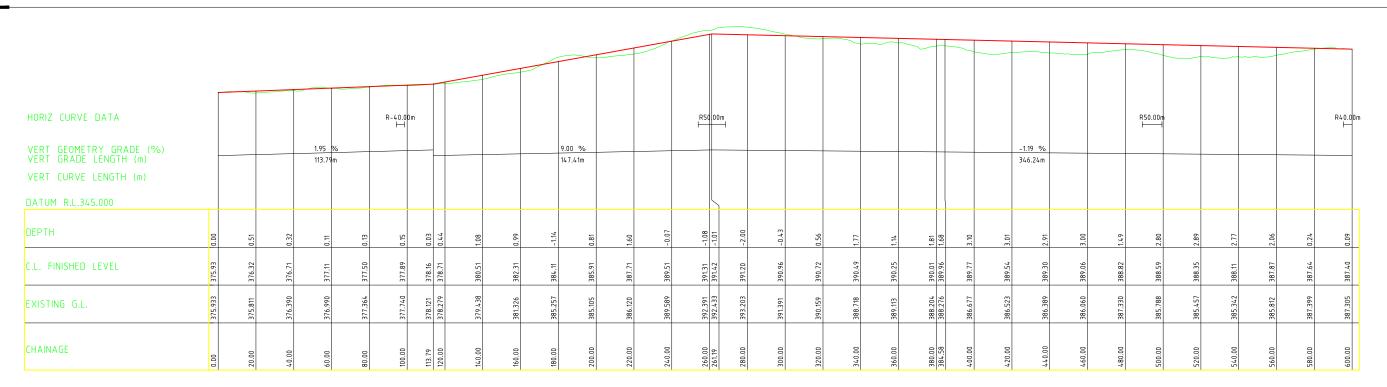

LONGSECTION - CL RD 1

A1 HORIZ SCALE 1 : 1000

A1 VERT SCALE 1 : 500

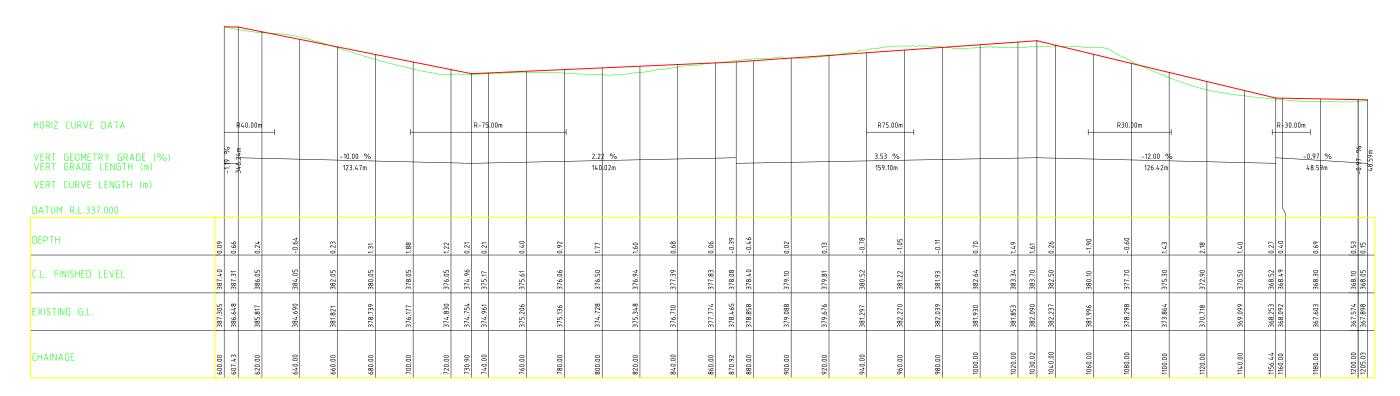


LONGSECTION - CL RD 1

A1 HORIZ SCALE 1 : 1000 A1 VERT SCALE 1 : 500

PRELIMINARY ONLY - FOR DISCUSSION

Shotover Design Limited trading as	Rev. Date Revision Details	: By :		Client	: Surveyed : Signed	: Date : Job No. : Drawing No.
Clark Fortune McDonald & Associates	· · · · · · · · · · · · · · · · · · ·		CL RD 1 - Longsection	Speargrass Farm	BR	24-06-20 14231 01 Sheet 003
Licensed Cadastral Surveyors - Land Development - Planning Consultants 309 Lower Shotover Road, P.O.Box 553 Queenstown			Proposed road legalisation	Notes: All dimensions shown are in meters unless shown otherwise	: Drawn : Signed	Date Scale 1:1000 @ A1
Tel. (03)441-6044, Fax (03)442-1066, Email admin@cfma.co.nz			· - <u>-</u>	Any person using Clark Fortune McDonald drawings and other data accepts the risk of: - Using the drawings and other data in electronic form without	Checked Signed	24-06-20 1:2000 A A 3
Shop 2, Otago House, 475 Moray Place, P.O. Box 5960 Tel. (03)470-1582, Fax (03)470-1583, Email admin@cfma.co.nz			Speargrass Farm	requesting and checking them for accuracy against the original hard copy versions. - Ensuring the information is the most recent issue. - Copyright on this drawing is reserved.	CH	21-08-20 NZGD2000 / MSL -



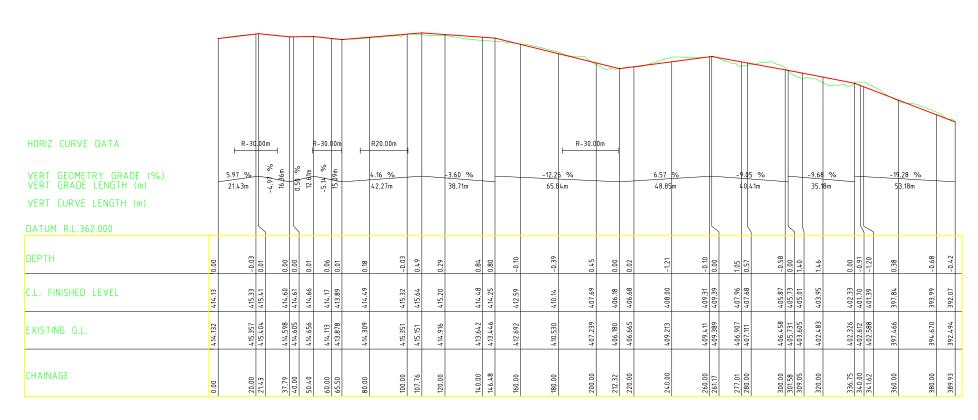

LONGSECTION - CL CYCLE 1

A1 HORIZ SCALE 1 : 1000 A1 VERT SCALE 1 : 500

PRELIMINARY ONLY - FOR DISCUSSION

Shotover Design Limited trading as	Rev. Date Revision Details By:		: Client	: Surveyed : Signed	: Date : Job No. : Drawing No.
Clark Fortune McDonald & Associates Licensed Cadastral Surveyors - Land Development - Planning Consultants		CL CYCLE - Longsection	Speargrass Farm	BR	24-06-20 14231 01 Sheet 004
309 Lower Shotover Road, P.O. Box 553 Queenstown Tel. (03)441-6044, Fax (03)442-1066, Email admin@cfma.co.nz		Proposed road legalisation	Notes: All dimensions shown are in meters unless shown otherwise. Any person usino Clark Fortune McDonald drawings and other	Drawn Signed	Date Scale 1:1000 @ A1 1:2000 @ A3
Shop 2, Otago House, 475 Moray Place, P.O. Box 5960		Speargrass Farm	Any person bang blank nor normal way may an ormal data accepts the risk of: - Using the drawings and other data in electronic form without requesting and checking them for the property services.	Checked Signed	Date Datum & Level Rev.
Tel. (03)470-1582, Fax (03)470-1583, Email admin@cfma.co.nz		. •	Ensuring the information is the most recent issue. Copyright on this drawing is reserved.	CH	21-08-20 NZGD2000 / MSL -