

LAND REQUIRED FOR TEMPORARY OCCUPATION					
REF No.	ID	AREA (Ha)	LEGAL DESCRIPTION	OWNER	OPERATIVE AND PROPOSED DISTRICT PLAN ZONING
FF14		0.058	LOT 100 DP 468142 (RT 627621)	QUEENSTOWN LAKES DISTRICT COUNCIL	COMMUNITY PURPOSES
		0.235	LOT 1 DP 25073 (RT 659427)	QUEENSTOWN LAKES DISTRICT COUNCIL	

LAND REQUIRED FOR ROAD / STATE HIGHWAY					
REF No.	ID	AREA (Ha)	LEGAL DESCRIPTION	OWNER	OPERATIVE AND PROPOSED DISTRICT PLAN ZONING
FF2		0.175	LOT 1 DP 25073 (RT 659427)	QUEENSTOWN LAKES DISTRICT COUNCIL	COMMUNITY PURPOSES
FF27		0.032	LOT 100 DP 468142 (RT 627621)	QUEENSTOWN LAKES DISTRICT COUNCIL	COMMUNITY PURPOSES




WAKA KOTAHI
NZ TRANSPORT AGENCY

APPROVED BY REGIONAL MANAGER - CENTRAL AND LOWER SOUTH ISLAND, INFRASTRUCTURE DELIVERY

DATE: _____

ALL AREAS SUBJECT TO SURVEY

NOT FOR CONSTRUCTION

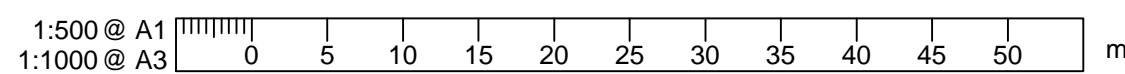

REVISION	AMENDMENT	APPROVED	DATE
A	ISSUED FOR INFORMATION	R.G	20/01/2022
B	FF27 AMENDED	R.G	18/05/2022




PLANNING

SCALES		ORIGINAL SIZE
1:500		A1
DRAWN	DESIGNED	APPROVED
R.ABDULLAH	T.GRANT	B.MILLS
DRAWING VERIFIED	DESIGN VERIFIED	APPROVED DATE
J.ANDRELL	R.GIBSON	13/01/2022

PRELIMINARY

PROJECT			
NZUP QUEENSTOWN			
SH6 WORKS			
TITLE			
LAND REQUIREMENT PLAN - FRANKTON			
QUEENSTOWN LAKES DISTRICT COUNCIL			
PROJECT NO.	PROJ-PKGE-WORK-DISC-FILE	SHEET NO.	REVISION
KHT	KHT-NZU-DES-PL-DG	PL1102	B

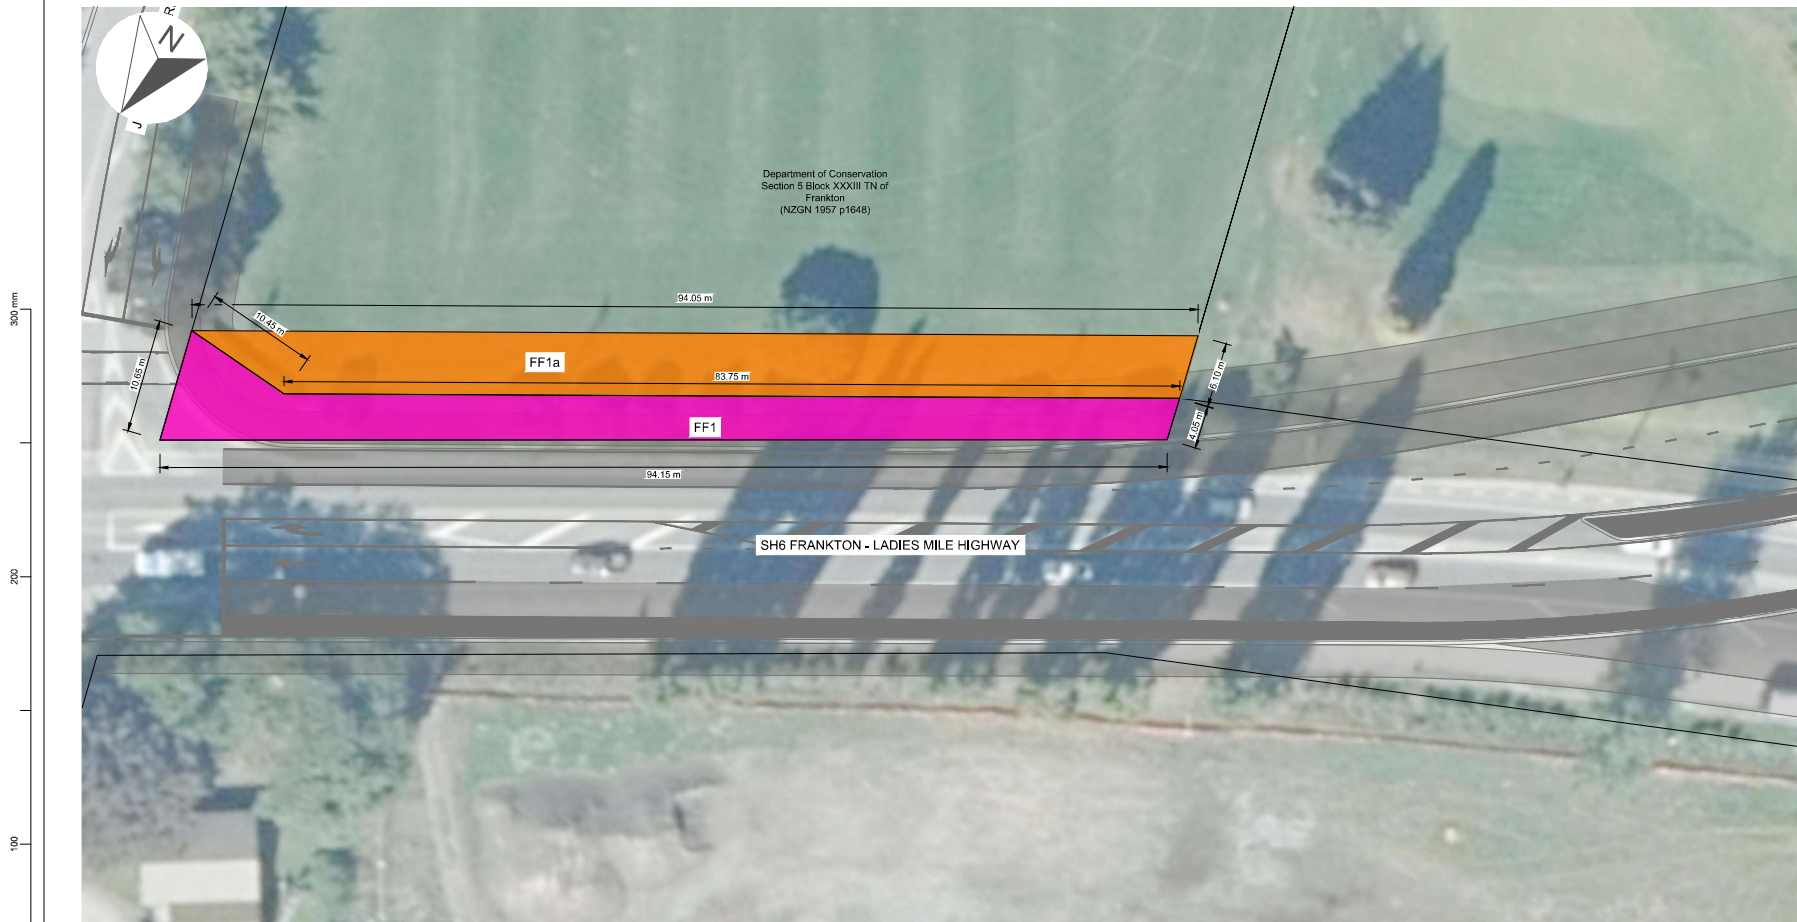

300 mm

200

100

0 - 10 mm


LAND REQUIRED FOR ROAD / STATE HIGHWAY					
REF No.	ID	AREA (Ha)	LEGAL DESCRIPTION	OWNER	OPERATIVE AND PROPOSED DISTRICT PLAN ZONING
FF1		0.042	SECTION 5 BLOCK XXXIII TN OF FRANKTON (NZGN 1957 p1648)	DEPARTMENT OF CONSERVATION	COMMUNITY PURPOSES

LAND REQUIRED FOR TEMPORARY OCCUPATION					
REF No.	ID	AREA (Ha)	LEGAL DESCRIPTION	OWNER	OPERATIVE AND PROPOSED DISTRICT PLAN ZONING
FF1a		0.052	Section 5 Block XXXIII TN OF FRANKTON (NZGN 1957 p 1648)	DEPARTMENT OF CONSERVATION	COMMUNITY PURPOSES

WAKA KOTAHI
NZ TRANSPORT AGENCY

9/9/2021

ALL AREAS SUBJECT TO SURVEY

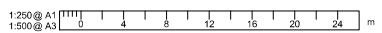

NOT FOR CONSTRUCTION

REVISION	AMENDMENT	APPROVED	DATE
A			

Kā Huanui
a Tāhuna
135
PLANNING

SCALES		ORIGINAL SIZE
1:250		A1
DRAWN	DESIGNED	APPROVED
DRAWING VERIFIED	DESIGN VERIFIED	APPROVED DATE
PRELIMINARY		

PROJECT	NZUP QUEENSTOWN		
	SH6 WORKS		
TITLE	LAND REQUIREMENT - FRANKTON		
	SHEET 1		
PROJECT NO.	PROJ=PKOE-WORK-DISC-FILE	SHEET NO.	REVISION
KHT	KHT-NZU-DES-PL-DG	PL1101	A