


Te Pūtahi Ladies Mile Structure Plan - General

1:10,000 @ A3
1:5,000 @ A1
100m 200m

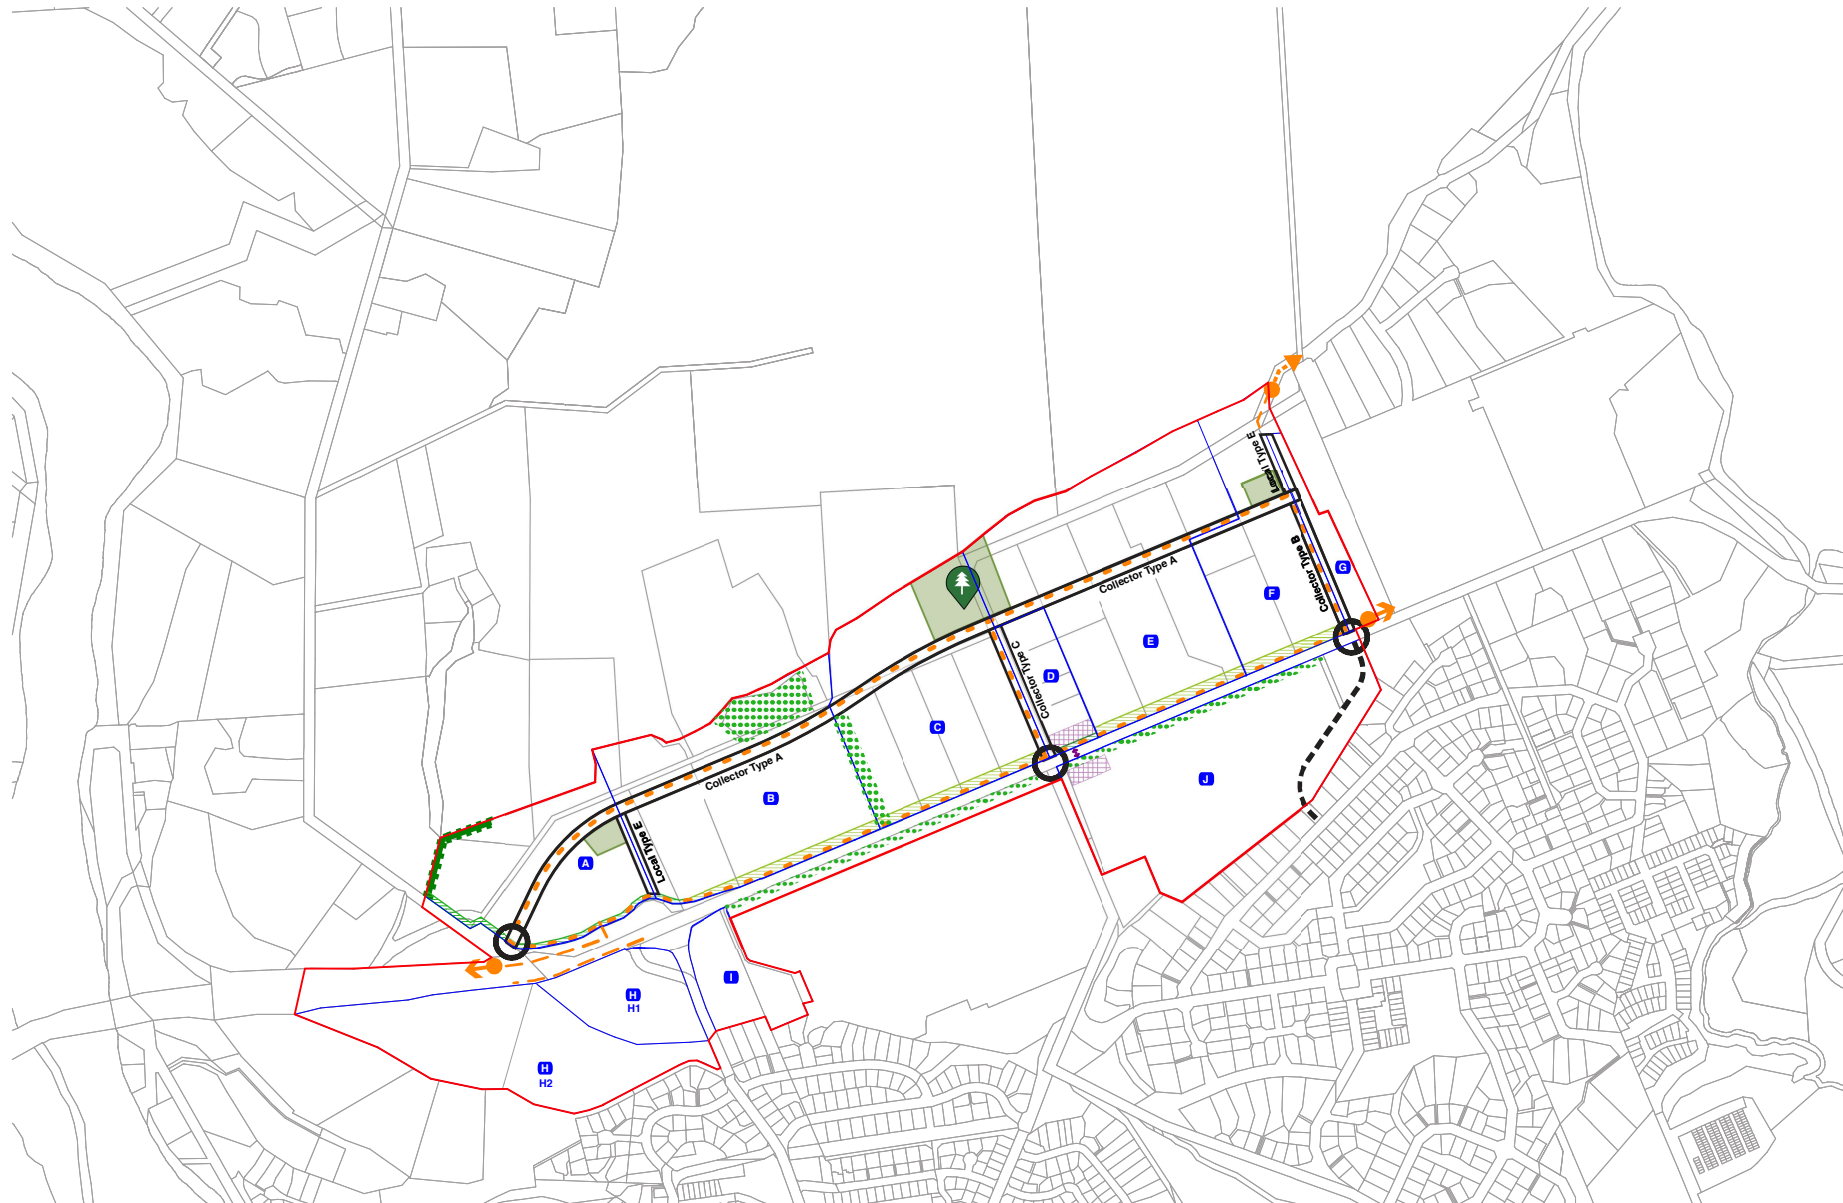

- Key**
- Structure Plan Extent
 - Proposed Intersection
 - Structure Plan Roads
 - Road Link
 - + Key Crossing
 - Crossing Curtilage Area Overlay
 - Major Active Travel Route
 - Active Travel Access Provision
 - ➔ Active Travel connection to existing routes
 - ➔ Potential future Active Travel link
 - Amenity Access Area 20m
 - Amenity Access Area 10m
 - Open Space
 - 🌳 Community Park (1.5 - 2Ha)
 - Landscape Buffer
 - Sub-Area
 - Existing Trees to be retained