


APPENDIX III


TOWN CENTRE

**BUILDING ELEVATIONS BUCKINGHAM
STREET**

BUCKINGHAM STREET - ELEVATIONS

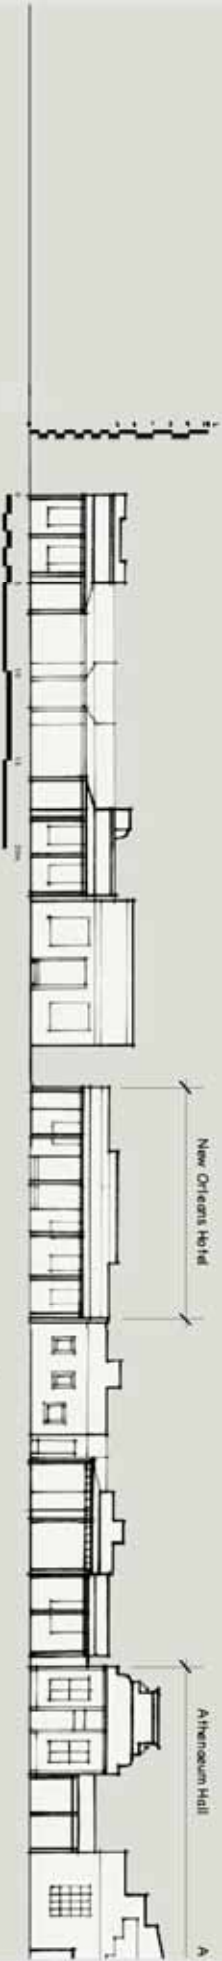


NORTH ELEVATION (WEST END)

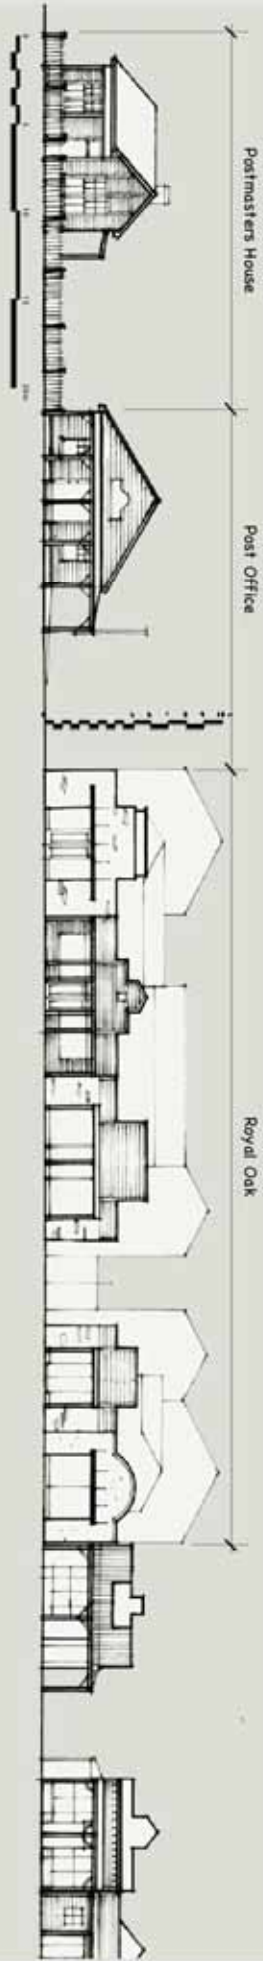


SOUTH ELEVATION (EAST END)

BUCKINGHAM STREET - ELEVATIONS

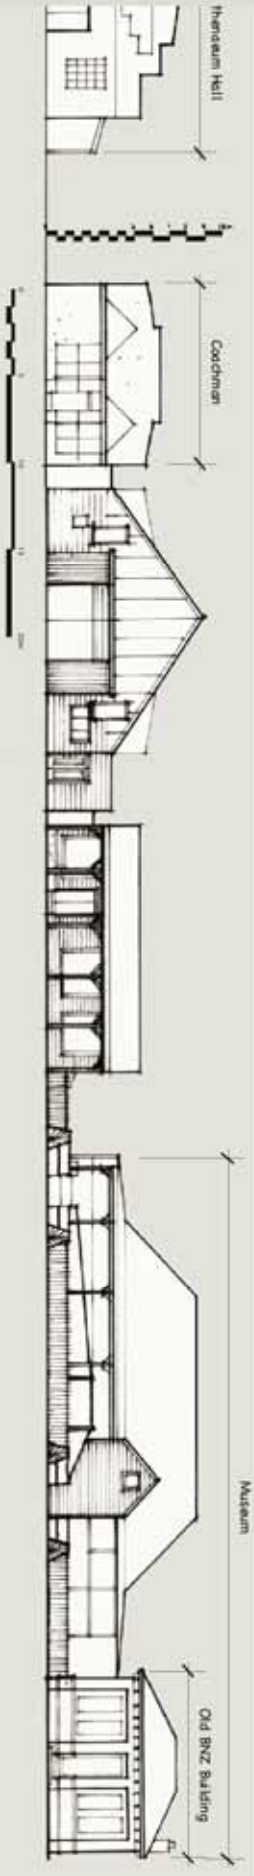

NORTH ELEVATION (EAST END)

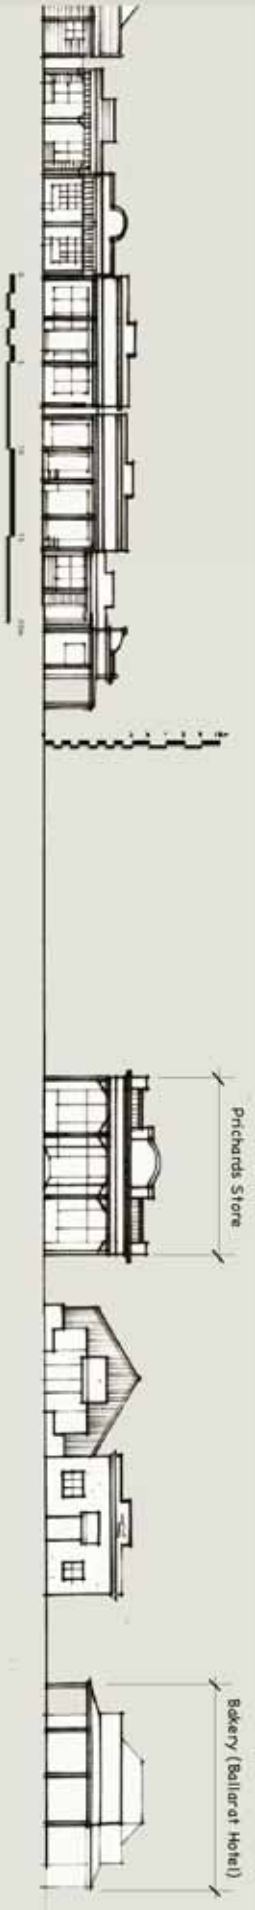

SOUTH ELEVATION (WEST END)