


LEGEND	
EXISTING	
---	LEGAL BOUNDARY
---	KERB & CHANNEL
---	EDGE OF SEAL
---	FENCE
---	GUARDRAIL
---	TOP OF BANK
---	BOTTOM OF BANK
---	BRIDGE
PROPOSED	
---	KERB AND CHANNEL
---	TRAM CROSSING
---	DISH CHANNEL
---	KERB STONE WITH CHANNEL
---	NBI KERB
---	SHARED PATH - AC
---	SHARED PATH - GRAVEL
---	SHARED PATH - CHIP SEAL
---	FOOTPATH - AC
---	BI-DIRECTIONAL CYCLE LANE - AC
---	VEHICLE CROSSING - CONCRETE
---	ROAD - CHIP SEAL
---	ROAD - AC
---	VERGE / UNSEALED SHOULDER
---	GRASSED BERM
---	LANDSCAPE AREA
---	CUT BATTER
---	FILL BATTER
---	BRIDGE / BOARDWALK
---	RETAINING WALL WITH BARRIER
---	WARNING TACTILES


1. PLANS TO BE READ IN CONJUNCTION WITH ALL OTHER DRAWINGS AND SPECIFICATIONS.
2. CONTRACTOR SHALL CONFIRM DIMENSION AND SET-OUT PRIOR TO ORDERING MATERIAL OR CONSTRUCTION.
3. DIMENSIONS SHALL NOT BE OBTAINED BY SCALING FROM DRAWINGS.
4. ALL PAVEMENT MARKINGS AND SIGNAGE SHALL BE CONSTRUCTED AS PER MOT/SAM AND TRAFFIC CONTROL DEVICES MANUAL.
5. ALL MATERIALS AND WORKMANSHIP SHALL BE IN ACCORDANCE WITH THE CURRENT CODES OF PRACTICE EXCEPT WHERE VARIED BY THE SPECIFICATION AND/OR THE DRAWINGS.
6. WHERE PROPRIETARY PRODUCTS ARE SPECIFIED THE CONTRACTOR MAY SUBMIT AN ALTERNATIVE PRODUCT FOR APPROVAL. ALL MATERIALS AND WORKMANSHIP SHALL BE IN ACCORDANCE WITH MANUFACTURERS SPECIFICATION.




PLAN
SCALE 1:250(A1), 1:500(A3)

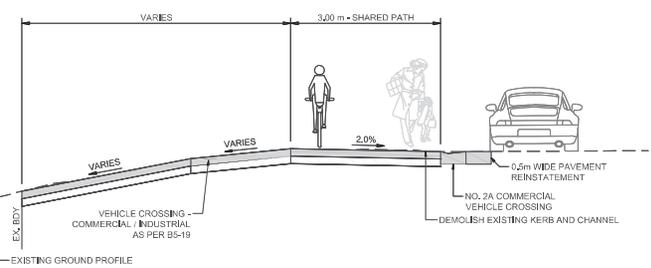


TYPICAL SECTION A
SCALE 1:50(A1), 1:100(A3)

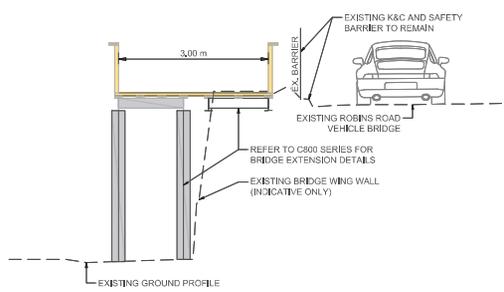

TYPICAL SECTION B
SCALE 1:50(A1), 1:100(A3)

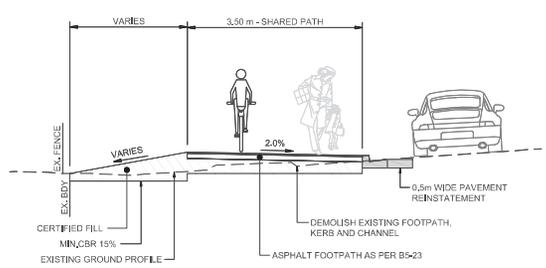

TYPICAL SECTION C
SCALE 1:50(A1), 1:100(A3)

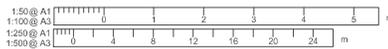

REVISION	AMENDMENT	APPROVED	DATE
A	ISSUED FOR SAFETY AUDIT	S.S.	2021-07-09
B	DETAILED DESIGN ISSUED FOR CLIENT REVIEW	R.G.	2021-08-02
C	DETAILED DESIGN ISSUED FOR CLIENT APPROVAL	R.G.	2021-08-30
D	DETAILED DESIGN ISSUED FOR TENDER	R.G.	2021-10-22
1	DETAILED DESIGN ISSUED FOR CONSTRUCTION	R.G.	2023-05-08



wsp
Queenstown Office
+64 4 51 0360

PO Box 2323
Queenstown 9300
New Zealand

CIVIL

SCALES		ORIGINAL SIZE
AS SHOWN		A1
DRAWN	DESIGNED	APPROVED
P.FIEREK	P.FIEREK	R.GILL
DRAWING VERIFIED	DESIGN VERIFIED	APPROVED DATE
S.FORBES	S.SHERLAW	2021-07-09

FOR CONSTRUCTION


PROJECT		SHEET NO.	REVISION
QUEENSTOWN LAKES DISTRICT COUNCIL WAKATIPU ACTIVE TRAVEL WATN STAGE 2 ROUTES - ROUTE C5		C216	1
TITLE			
GENERAL LAYOUT SHEET 17 OF 23			
WSP PROJECT NO.	PROJ/GH/SQL/LOC/TYPE		
6-XQ141.00	6-XQ141-WSP-01-C5-DR		

LEGEND	
EXISTING	
---	LEGAL BOUNDARY
---	KERB & CHANNEL
---	EDGE OF SEAL
---	FENCE
---	GUARDRAIL
---	TOP OF BANK
---	BOTTOM OF BANK
---	BRIDGE
PROPOSED	
---	KERB AND CHANNEL
---	RAAM CROSSING
---	DISH CHANNEL
---	KERB STONE WITH CHANNEL
---	NIB KERB
---	SHARED PATH - AC
---	SHARED PATH - GRAVEL
---	SHARED PATH - CHIP SEAL
---	FOOTPATH - AC
---	BI-DIRECTIONAL CYCLE LANE - AC
---	VEHICLE CROSSING - CONCRETE
---	ROAD - CHIP SEAL
---	ROAD - AC
---	VERGE / UNSEALED SHOULDER
---	GRASSED BERM
---	LANDSCAPE AREA
---	CUT BATTER
---	FILL BATTER
---	BRIDGE / BOARDWALK
---	RETAINING WALL WITH BARRIER
---	WARNING TACTILES


1. PLANS TO BE READ IN CONJUNCTION WITH ALL OTHER DRAWINGS AND SPECIFICATIONS.
2. CONTRACTOR SHALL CONFIRM DIMENSION AND SET-OUT PRIOR TO ORDERING MATERIAL OR CONSTRUCTION.
3. DIMENSIONS SHALL NOT BE OBTAINED BY SCALING FROM DRAWINGS.
4. ALL PAVEMENT MARKINGS AND SIGNAGE SHALL BE CONSTRUCTED AS PER MOTSAM AND TRAFFIC CONTROL DEVICES MANUAL.
5. ALL MATERIALS AND WORKMANSHIP SHALL BE IN ACCORDANCE WITH THE CURRENT CODES OF PRACTICE EXCEPT WHERE VARIED BY THE SPECIFICATION AND/OR THE DRAWINGS.
6. WHERE PROPRIETARY PRODUCTS ARE SPECIFIED THE CONTRACTOR MAY SUBMIT AN ALTERNATIVE PRODUCT FOR APPROVAL. ALL MATERIALS AND WORKMANSHIP SHALL BE IN ACCORDANCE WITH MANUFACTURERS SPECIFICATION.




PLAN
SCALE 1:250(A1), 1:500(A3)

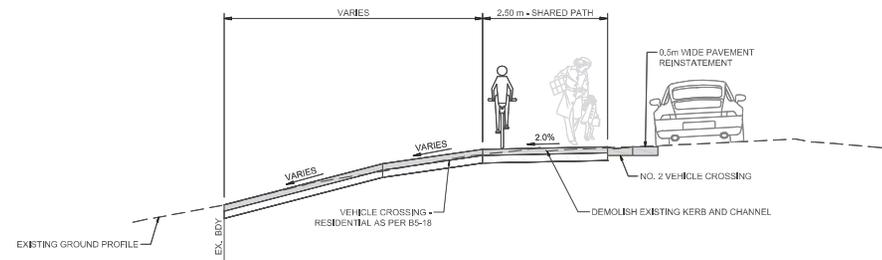

TYPICAL SECTION A
SCALE 1:50(A1), 1:100(A3)

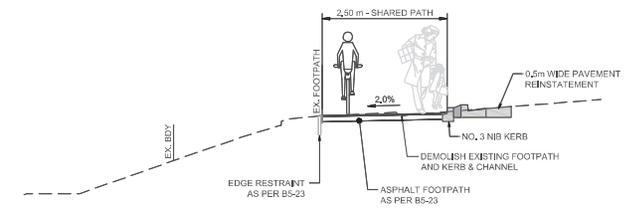

TYPICAL SECTION B
SCALE 1:50(A1), 1:100(A3)

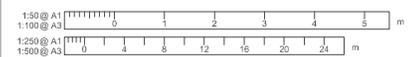

REVISION	AMENDMENT	APPROVED	DATE
A	ISSUED FOR SAFETY AUDIT	S.S.	2021-07-09
B	DETAILED DESIGN ISSUED FOR CLIENT REVIEW	R.G.	2021-08-02
C	DETAILED DESIGN ISSUED FOR CLIENT APPROVAL	R.G.	2021-08-30
D	DETAILED DESIGN ISSUED FOR TENDER	R.G.	2021-10-22
1	DETAILED DESIGN ISSUED FOR CONSTRUCTION	R.G.	2023-05-08



wsp
Queenstown Office
+64 451 0360
PO Box 2323
Queenstown 9300
New Zealand

CIVIL

SCALES AS SHOWN		ORIGINAL SIZE
		A1
DRAWN	DESIGNED	APPROVED
P. FIEREK	P. FIEREK	R. GILL
DRAWING VERIFIED	DESIGN VERIFIED	APPROVED DATE
S. FORBES	S. SHERLAW	2021-07-09

FOR CONSTRUCTION

PROJECT		SHEET NO.		REVISION	
QUEENSTOWN LAKES DISTRICT COUNCIL WAKATIPU ACTIVE TRAVEL WATN STAGE 2 ROUTES - ROUTE C5		C217		1	
TITLE: GENERAL LAYOUT SHEET 18 OF 23		WSP PROJECT NO.	PROJ#HQHGVGLDCTYPE		
		6-XQ141.00	6-XQ141-WSP-01-C5-DR		

300 mm
200
100
0 10 mm

LEGEND


EXISTING

- LEGAL BOUNDARY
- KERB & CHANNEL
- EDGE OF SEAL
- FENCE
- GUARDRAIL
- TOP OF BANK
- BOTTOM OF BANK
- BRIDGE


PROPOSED

- KERB AND CHANNEL
- VEHICLE CROSSING
- DISH CHANNEL
- KERB STONE WITH CHANNEL
- NBI KERB
- SHARED PATH - AC
- SHARED PATH - GRAVEL
- SHARED PATH - CHIP SEAL
- FOOTPATH - AC
- BI-DIRECTIONAL CYCLE LANE - AC
- VEHICLE CROSSING - CONCRETE
- ROAD - CHIP SEAL
- ROAD - AC
- VERGE / UNSEALED SHOULDER
- GRASSED BERM
- LANDSCAPE AREA
- CUT BATTER
- FILL BATTER
- BRIDGE / BOARDWALK
- RETAINING WALL WITH BARRIER
- WARNING TACTILES


- PLANS TO BE READ IN CONJUNCTION WITH ALL OTHER DRAWINGS AND SPECIFICATIONS.
- CONTRACTOR SHALL CONFIRM DIMENSION AND SET-OUT PRIOR TO ORDERING MATERIAL OR CONSTRUCTION.
- DIMENSIONS SHALL NOT BE OBTAINED BY SCALING FROM DRAWINGS.
- ALL PAVEMENT MARKINGS AND SIGNAGE SHALL BE CONSTRUCTED AS PER MOTSAM AND TRAFFIC CONTROL DEVICES MANUAL.
- ALL MATERIALS AND WORKMANSHIP SHALL BE IN ACCORDANCE WITH THE CURRENT CODES OF PRACTICE EXCEPT WHERE VARIED BY THE SPECIFICATION AND/OR THE DRAWINGS.
- WHERE PROPRIETARY PRODUCTS ARE SPECIFIED THE CONTRACTOR MAY SUBMIT AN ALTERNATIVE PRODUCT FOR APPROVAL. ALL MATERIALS AND WORKMANSHIP SHALL BE IN ACCORDANCE WITH MANUFACTURERS SPECIFICATION.

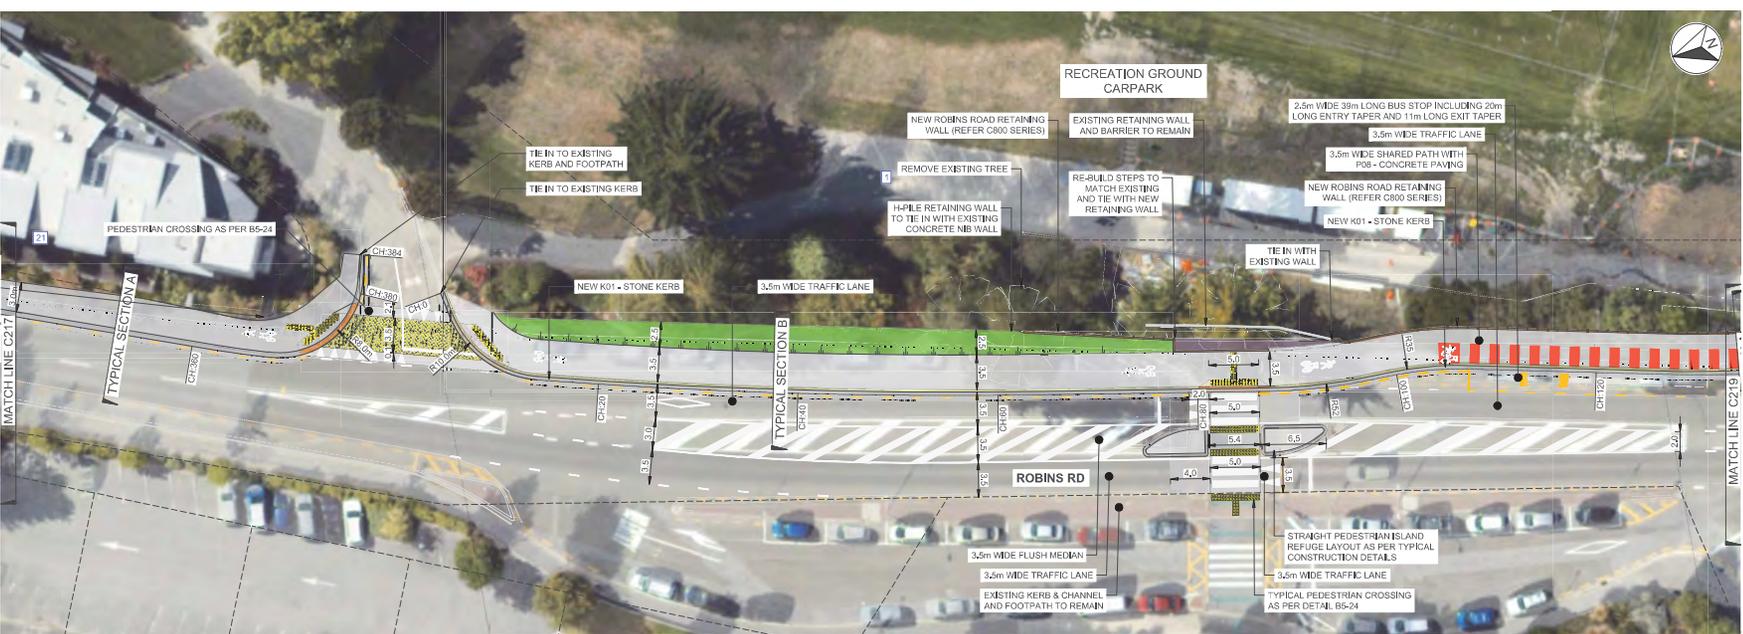


PLAN
SCALE 1:250(A1), 1:500(A3)

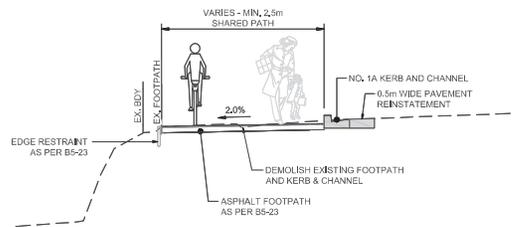

TYPICAL SECTION A
SCALE 1:50(A1), 1:100(A3)

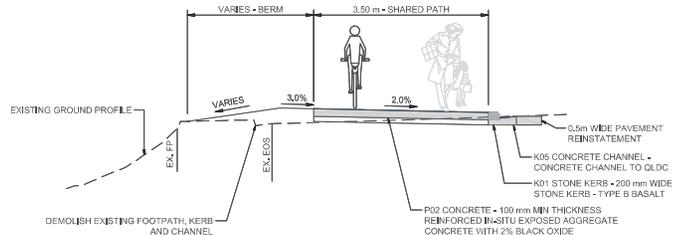

TYPICAL SECTION B
SCALE 1:50(A1), 1:100(A3)

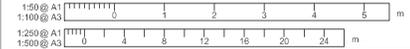

REVISION	AMENDMENT	APPROVED	DATE
A	ISSUED FOR SAFETY AUDIT	S.S.	2021-07-09
B	DETAILED DESIGN ISSUED FOR CLIENT REVIEW	R.G.	2021-08-02
C	DETAILED DESIGN ISSUED FOR CLIENT APPROVAL	R.G.	2021-08-30
D	DETAILED DESIGN ISSUED FOR TENDER	R.G.	2021-10-22
1	DETAILED DESIGN ISSUED FOR CONSTRUCTION	R.G.	2023-05-08



wsp
Queenstown Office
+64 4 51 0360
PO Box 2323
Queenstown 9300
New Zealand

CIVIL


SCALES			ORIGINAL SIZE
AS SHOWN			A1
DRAWN	DESIGNED	APPROVED	
P. FIEREK	P. FIEREK	R. GILL	
DRAWING VERIFIED	DESIGN VERIFIED	APPROVED DATE	
S. FORBES	S. SHERLAW	2021-07-09	

FOR CONSTRUCTION


PROJECT			
QUEENSTOWN LAKES DISTRICT COUNCIL WAKATIPU ACTIVE TRAVEL WATN STAGE 2 ROUTES - ROUTE C5			
TITLE			
GENERAL LAYOUT SHEET 19 OF 23			
WSP PROJECT NO.	PROJ#&GVL#&C#&TYPE	SHEET NO.	REVISION
6-XQ141.00	6-XQ141-WSP-01-C5-DR	C218	1

LEGEND	
EXISTING	
---	LEGAL BOUNDARY
---	KERB & CHANNEL
---	EDGE OF SEAL
---	FENCE
---	GUARDRAIL
---	TOP OF BANK
---	BOTTOM OF BANK
---	BRIDGE
PROPOSED	
---	KERB AND CHANNEL
---	FRAM CROSSING
---	DISH CHANNEL
---	KERB STONE WITH CHANNEL
---	NIB KERB
---	SHARED PATH - AC
---	SHARED PATH - GRAVEL
---	SHARED PATH - CHIP SEAL
---	FOOTPATH - AC
---	BI-DIRECTIONAL CYCLE LANE - AC
---	VEHICLE CROSSING - CONCRETE
---	ROAD - CHIP SEAL
---	ROAD - AC
---	VERGE / UNSEALED SHOULDER
---	GRASSED BERM
---	LANDSCAPE AREA
---	CUT BATTER
---	FILL BATTER
---	BRIDGE / BOARDWALK
---	RETAINING WALL WITH BARRIER
---	WARNING TACTILES


1. PLANS TO BE READ IN CONJUNCTION WITH ALL OTHER DRAWINGS AND SPECIFICATIONS.
2. CONTRACTOR SHALL CONFIRM DIMENSION AND SET-OUT PRIOR TO ORDERING MATERIAL OR CONSTRUCTION.
3. DIMENSIONS SHALL NOT BE OBTAINED BY SCALING FROM DRAWINGS.
4. ALL PAVEMENT MARKINGS AND SIGNAGE SHALL BE CONSTRUCTED AS PER MOT/SAM AND TRAFFIC CONTROL DEVICES MANUAL.
5. ALL MATERIALS AND WORKMANSHIP SHALL BE IN ACCORDANCE WITH THE CURRENT CODES OF PRACTICE EXCEPT WHERE VARIED BY THE SPECIFICATION AND/OR THE DRAWINGS.
6. WHERE PROPRIETARY PRODUCTS ARE SPECIFIED THE CONTRACTOR MAY SUBMIT AN ALTERNATIVE PRODUCT FOR APPROVAL. ALL MATERIALS AND WORKMANSHIP SHALL BE IN ACCORDANCE WITH MANUFACTURERS SPECIFICATION.

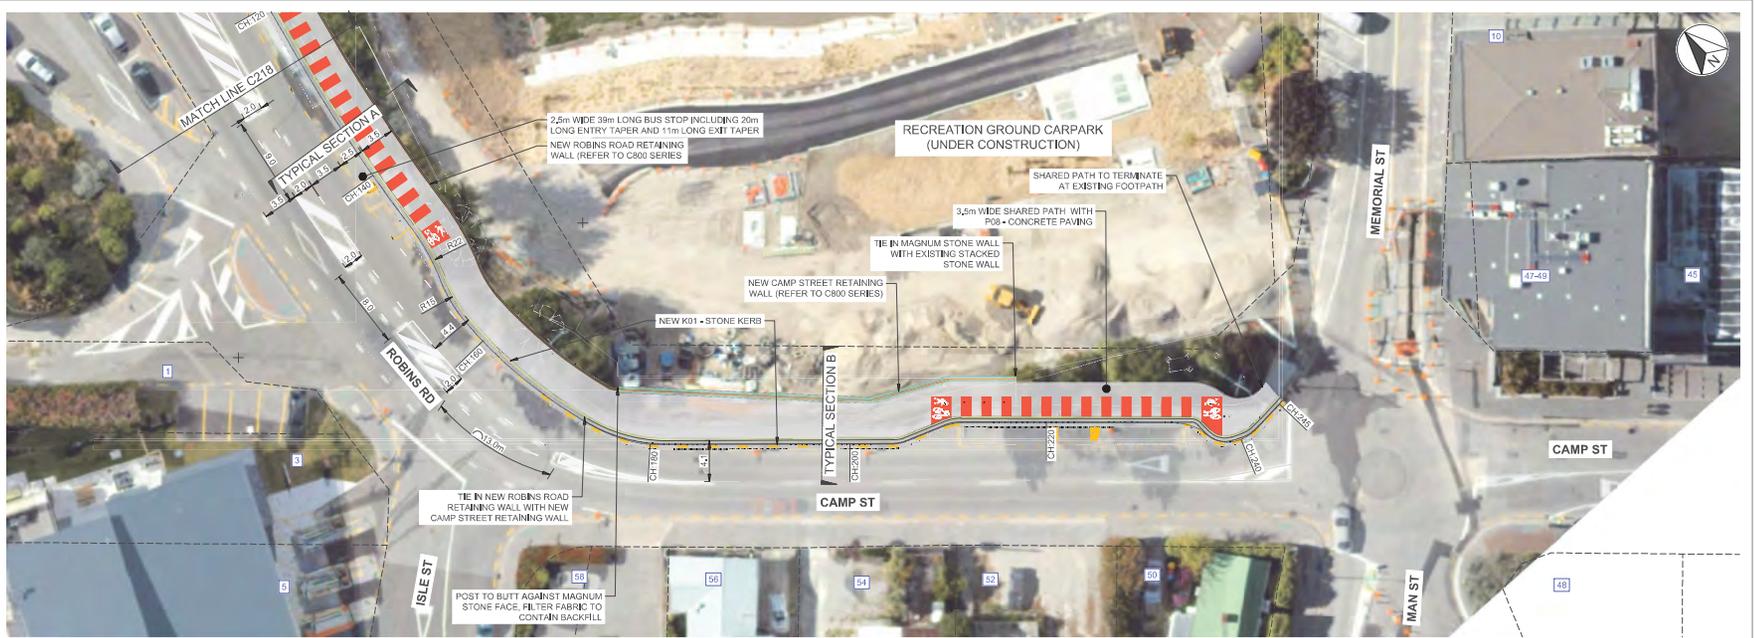

PLAN
SCALE 1:250(A1), 1:500(A3)

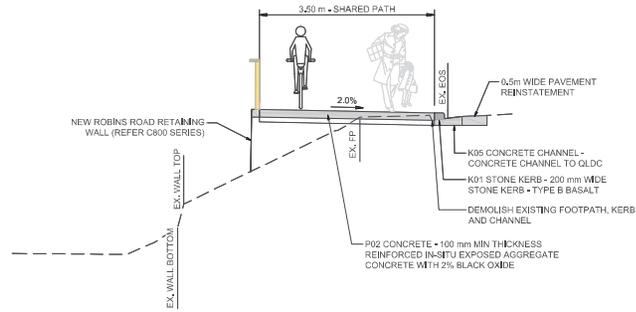

TYPICAL SECTION A
SCALE 1:50(A1), 1:100(A3)

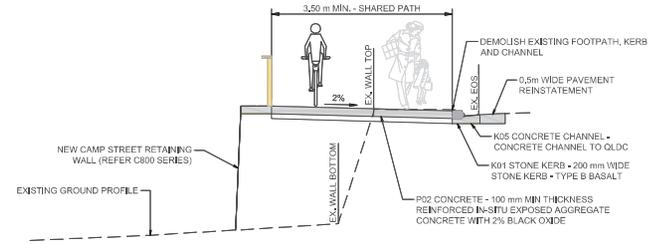

TYPICAL SECTION B
SCALE 1:50(A1), 1:100(A3)



REVISION	AMENDMENT	APPROVED	DATE
A	ISSUED FOR SAFETY AUDIT	S.S.	2021-07-09
B	DETAILED DESIGN ISSUED FOR CLIENT REVIEW	R.G.	2021-08-02
C	DETAILED DESIGN ISSUED FOR CLIENT APPROVAL	R.G.	2021-08-30
D	DETAILED DESIGN ISSUED FOR TENDER	R.G.	2021-10-22
1	DETAILED DESIGN ISSUED FOR CONSTRUCTION	R.G.	2023-05-08



Queenstown Office
+64 451 0360

PO Box 2323
Queenstown 9300
New Zealand

CIVIL

SCALES		ORIGINAL SIZE
AS SHOWN		A1
DRAWN	DESIGNED	APPROVED
P. FIEREK	P. FIEREK	R.GILL
DRAWING VERIFIED	DESIGN VERIFIED	APPROVED DATE
S.FORBES	S.SHERLAW	2021-07-09

FOR CONSTRUCTION

PROJECT
QUEENSTOWN LAKES DISTRICT COUNCIL
WAKATIPU ACTIVE TRAVEL
WATN STAGE 2 ROUTES - ROUTE C5

TITLE
GENERAL LAYOUT
SHEET 20 OF 23

WSP PROJECT NO.	PROJ#&HQ#&VGL#&CITY#	SHEET NO.	REVISION
6-QX141.00	6-QX141-WSP-01-C5-DR	C219	1


300 mm
200
100
50
0 10 mm

LEGEND	
EXISTING	
---	LEGAL BOUNDARY
---	KERB & CHANNEL
---	EDGE OF SEAL
---	FENCE
---	GUARDRAIL
---	TOP OF BANK
---	BOTTOM OF BANK
---	BRIDGE
PROPOSED	
---	KERB AND CHANNEL
---	RAAM CROSSING
---	DISH CHANNEL
---	KERB STONE WITH CHANNEL
---	NIB KERB
---	SHARED PATH - AC
---	SHARED PATH - GRAVEL
---	SHARED PATH - CHIP SEAL
---	FOOTPATH - AC
---	BI-DIRECTIONAL CYCLE LANE - AC
---	VEHICLE CROSSING - CONCRETE
---	ROAD - CHIP SEAL
---	ROAD - AC
---	VERGE / UNSEALED SHOULDER
---	GRASSED BERM
---	LANDSCAPE AREA
---	CUT BATTER
---	FILL BATTER
---	BRIDGE / BOARDWALK
---	RETAINING WALL WITH BARRIER
---	WARNING TACTILES

1. PLANS TO BE READ IN CONJUNCTION WITH ALL OTHER DRAWINGS AND SPECIFICATIONS.
2. CONTRACTOR SHALL CONFIRM DIMENSION AND SET-OUT PRIOR TO ORDERING MATERIAL OR CONSTRUCTION.
3. DIMENSIONS SHALL NOT BE OBTAINED BY SCALING FROM DRAWINGS.
4. ALL PAVEMENT MARKINGS AND SIGNAGE SHALL BE CONSTRUCTED AS PER MOTSAM AND TRAFFIC CONTROL DEVICES MANUAL.
5. ALL MATERIALS AND WORKMANSHIP SHALL BE IN ACCORDANCE WITH THE CURRENT CODES OF PRACTICE EXCEPT WHERE VARIED BY THE SPECIFICATION AND/OR THE DRAWINGS.
6. WHERE PROPRIETARY PRODUCTS ARE SPECIFIED THE CONTRACTOR MAY SUBMIT AN ALTERNATIVE PRODUCT FOR APPROVAL. ALL MATERIALS AND WORKMANSHIP SHALL BE IN ACCORDANCE WITH MANUFACTURERS SPECIFICATION.




PLAN
SCALE 1:500(A1), 1:1000(A3)

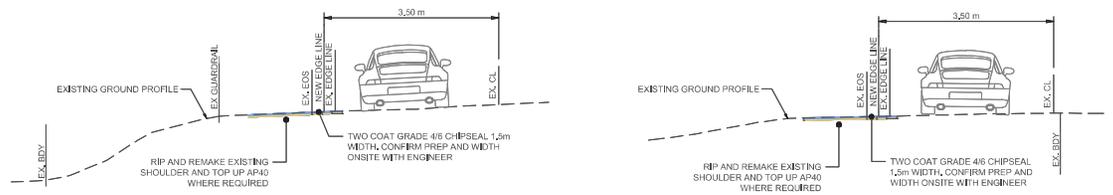

TYPICAL SECTION A
SCALE 1:50(A1), 1:100(A3)

TYPICAL SECTION B
SCALE 1:50(A1), 1:100(A3)

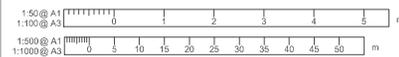

REVISION	AMENDMENT	APPROVED	DATE
A	ISSUED FOR SAFETY AUDIT	S.S.	2021-07-09
B	DETAILED DESIGN ISSUED FOR CLIENT REVIEW	R.G.	2021-08-02
C	DETAILED DESIGN ISSUED FOR CLIENT APPROVAL	R.G.	2021-08-30
D	DETAILED DESIGN ISSUED FOR TENDER	R.G.	2021-10-22
1	DETAILED DESIGN ISSUED FOR CONSTRUCTION	R.G.	2023-05-08



wsp
Queenstown Office
+64 451 0360
PO Box 2323
Queenstown 9300
New Zealand

CIVIL

SCALES		ORIGINAL SIZE
AS SHOWN		A1
DRAWN	DESIGNED	APPROVED
P.FIEREK	P.FIEREK	R.GILL
DRAWING VERIFIED	DESIGN VERIFIED	APPROVED DATE
S.FORBES	S.SHERLAW	2021-07-09

FOR CONSTRUCTION

PROJECT		
QUEENSTOWN LAKES DISTRICT COUNCIL WAKATIPU ACTIVE TRAVEL WATN STAGE 2 ROUTES - ROUTE C5		
TITLE		
GENERAL LAYOUT SHEET 21 OF 23		
WSP PROJECT NO.	PROJ#HQHGVGLQCLTYPE	SHEET NO.
6-XQ141.00	6-XQ141-WSP-01-C5-DR	C220
		REVISION
		1

LEGEND

EXISTING

- LEGAL BOUNDARY
- KERB & CHANNEL
- EDGE OF SEAL
- FENCE
- GUARDRAIL
- TOP OF BANK
- BOTTOM OF BANK
- BRIDGE


PROPOSED

- KERB AND CHANNEL
- FRAM CROSSING
- DISH CHANNEL
- KERB STONE WITH CHANNEL
- NIB KERB
- SHARED PATH - AC
- SHARED PATH - GRAVEL
- SHARED PATH - CHIP SEAL
- FOOTPATH - AC
- BI-DIRECTIONAL CYCLE LANE - AC
- VEHICLE CROSSING - CONCRETE
- ROAD - CHIP SEAL
- ROAD - AC
- VERGE / UNSEALED SHOULDER
- GRASSED BERM
- LANDSCAPE AREA
- CUT BATTER
- FILL BATTER
- BRIDGE / BOARDWALK
- RETAINING WALL WITH BARRIER
- WARNING TACTILES

- PLANS TO BE READ IN CONJUNCTION WITH ALL OTHER DRAWINGS AND SPECIFICATIONS.
- CONTRACTOR SHALL CONFIRM DIMENSION AND SET-OUT PRIOR TO ORDERING MATERIAL OR CONSTRUCTION.
- DIMENSIONS SHALL NOT BE OBTAINED BY SCALING FROM DRAWINGS.
- ALL PAVEMENT MARKINGS AND SIGNAGE SHALL BE CONSTRUCTED AS PER MOTSAM AND TRAFFIC CONTROL DEVICES MANUAL.
- ALL MATERIALS AND WORKMANSHIP SHALL BE IN ACCORDANCE WITH THE CURRENT CODES OF PRACTICE EXCEPT WHERE VARIED BY THE SPECIFICATION AND/OR THE DRAWINGS.
- WHERE PROPRIETARY PRODUCTS ARE SPECIFIED THE CONTRACTOR MAY SUBMIT AN ALTERNATIVE PRODUCT FOR APPROVAL. ALL MATERIALS AND WORKMANSHIP SHALL BE IN ACCORDANCE WITH MANUFACTURERS SPECIFICATION.



PLAN
SCALE 1:500(A1), 1:1000(A3)

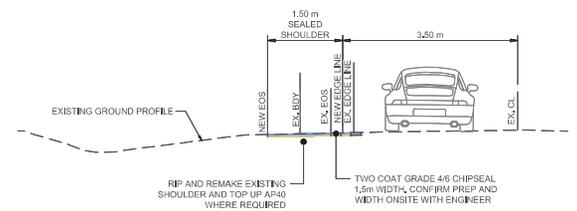

TYPICAL SECTION A
SCALE 1:50(A1), 1:100(A3)



REVISION	AMENDMENT	APPROVED	DATE
A	ISSUED FOR SAFETY AUDIT	S.S.	2021-07-09
B	DETAILED DESIGN ISSUED FOR CLIENT REVIEW	R.G.	2021-08-02
C	DETAILED DESIGN ISSUED FOR CLIENT APPROVAL	R.G.	2021-08-30
D	DETAILED DESIGN ISSUED FOR TENDER	R.G.	2021-10-22
1	DETAILED DESIGN ISSUED FOR CONSTRUCTION	R.G.	2023-05-08



wsp
Queenstown Office
+64 451 0360
PO Box 2323
Queenstown 9300
New Zealand

CIVIL

SCALES		ORIGINAL SIZE
AS SHOWN		A1
DRAWN	DESIGNED	APPROVED
P. FIEREK	P. FIEREK	R. GILL
DRAWING VERIFIED	DESIGN VERIFIED	APPROVED DATE
S. FORBES	S. SHERLAW	2021-07-09

FOR CONSTRUCTION

PROJECT			
QUEENSTOWN LAKES DISTRICT COUNCIL			
WAKATIPU ACTIVE TRAVEL			
WATN STAGE 2 ROUTES - ROUTE C5			
TITLE			
GENERAL LAYOUT			
SHEET 22 OF 23			
WSP PROJECT NO.	PROJ#HQHGVCLCITYTYPE	SHEET NO.	REVISION
6-QX141.00	6-QX141-WSP-01-C5-DR	C221	1



PROPOSED RELOCATED BUS STOP SHELTER, TIMBER STAIRS AND GRAVEL PATH BY OTHERS. REFER TO DRAWINGS BY STANTEC ATTACHED TO THIS SET

PROPOSED RELOCATED BUS STOP SHELTER, REFUGE ISLAND, KERB ALIGNMENT AND FOOTPATH BY OTHERS. REFER TO DRAWINGS BY STANTEC ATTACHED TO THIS SET


PLAN
SCALE 1:250(A1), 1:500(A3)

300 mm
200
100
50
0.10 mm


LEGEND	
EXISTING	
	LEGAL BOUNDARY
	KERB & CHANNEL
	EDGE OF SEAL
	FENCE
	GUARDRAIL
	TOP OF BANK
	BOTTOM OF BANK
	BRIDGE
PROPOSED	
	KERB AND CHANNEL
	PRAM CROSSING
	DISH CHANNEL
	KERB STONE WITH CHANNEL
	NB KERB
	SHARED PATH - AC
	SHARED PATH - CHIP SEAL
	FOOTPATH - AC
	BI-DIRECTIONAL CYCLE LANE - AC
	VEHICLE CROSSING - CONCRETE
	ROAD - CHIP SEAL
	ROAD - AC
	VERGE / UNSEALED SHOULDER
	GRASSED BERM
	LANDSCAPE AREA
	CUT BATTER

LEGEND CONTINUED	
	FILL BATTER
	BRIDGE / BOARDWALK
	RETAINING WALL WITH BARRIER
	WARNING TACTILES

- PLANS TO BE READ IN CONJUNCTION WITH ALL OTHER DRAWINGS AND SPECIFICATIONS.
- CONTRACTOR SHALL CONFIRM DIMENSION AND SET-OUT PRIOR TO ORDERING MATERIAL OR CONSTRUCTION.
- DIMENSIONS SHALL NOT BE OBTAINED BY SCALING FROM DRAWINGS.
- ALL PAVEMENT MARKINGS AND SIGNAGE SHALL BE CONSTRUCTED AS PER MOTSAM AND TRAFFIC CONTROL DEVICES MANUAL.
- ALL MATERIALS AND WORKMANSHIP SHALL BE IN ACCORDANCE WITH THE CURRENT CODES OF PRACTICE EXCEPT WHERE VARIED BY THE SPECIFICATION AND/OR THE DRAWINGS.
- WHERE PROPRIETARY PRODUCTS ARE SPECIFIED THE CONTRACTOR MAY SUBMIT AN ALTERNATIVE PRODUCT FOR APPROVAL. ALL MATERIALS AND WORKMANSHIP SHALL BE IN ACCORDANCE WITH MANUFACTURERS SPECIFICATION.

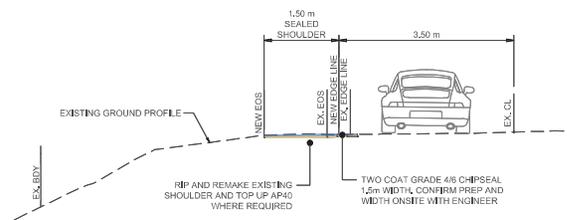

TYPICAL SECTION A
SCALE 1:50(A1), 1:100(A3)

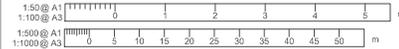

REVISION	AMENDMENT	APPROVED	DATE
A	ISSUED FOR SAFETY AUDIT	S.S.	2021-07-09
B	DETAILED DESIGN ISSUED FOR CLIENT REVIEW	R.G.	2021-08-02
C	DETAILED DESIGN ISSUED FOR CLIENT APPROVAL	R.G.	2021-08-30
D	DETAILED DESIGN ISSUED FOR TENDER	R.G.	2021-10-22
1	DETAILED DESIGN ISSUED FOR CONSTRUCTION	R.G.	2023-05-08



wsp
Queenstown Office
+64 451 0360
PO Box 2323
Queenstown 9300
New Zealand

CIVIL

SCALES		ORIGINAL SIZE
AS SHOWN		A1
DRAWN	DESIGNED	APPROVED
P.FIEREK	P.FIEREK	R.GILL
DRAWING VERIFIED	DESIGN VERIFIED	APPROVED DATE
S.FORBES	S.SHERLAW	2021-07-09

FOR CONSTRUCTION

PROJECT			
QUEENSTOWN LAKES DISTRICT COUNCIL WAKATIPU ACTIVE TRAVEL WATN STAGE 2 ROUTES - ROUTE C5			
TITLE			
GENERAL LAYOUT SHEET 23 OF 23			
WSP PROJECT NO.	PROJ#(HQ#)VGL#(C)TYPE	SHEET NO.	REVISION
6-XQ141.00	6-XQ141-WSP-01-C5-DR	C222	1