



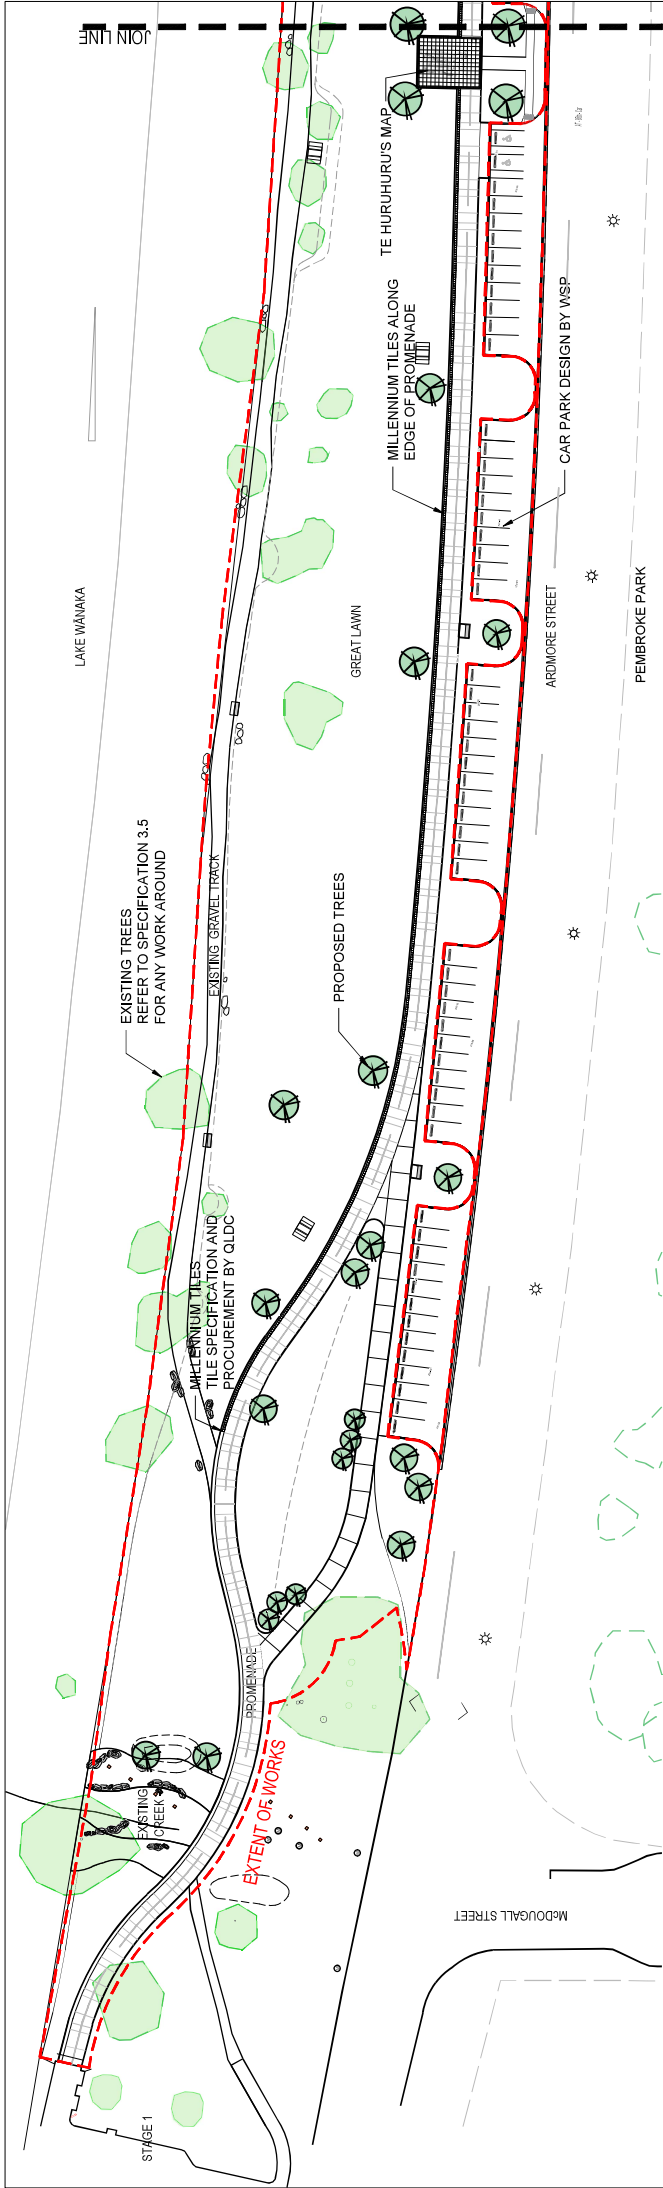

PLAN 1: SOUTHERN END

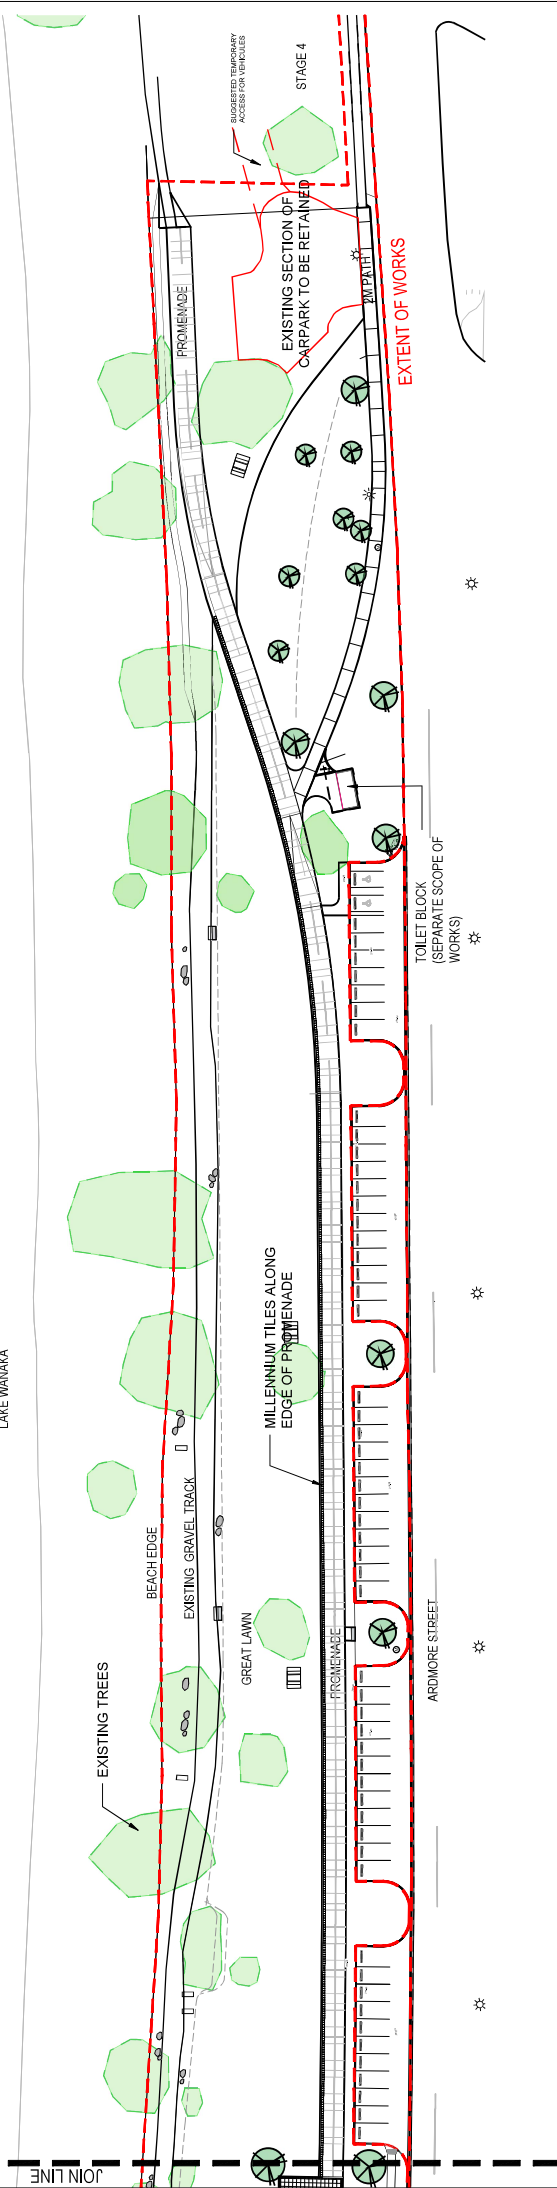

PLAN 2: NORTHERN END



RESET
URBAN DESIGN

RESET URBAN DESIGN LTD.
40 BARTIMORE ROAD | LEVEL 1, THE BRICK STREET
TANKHILL | AUCKLAND | NEW ZEALAND
WWW.RESETURBANDESIGN.CO.NZ

CLIENT



QUEENSTOWN
LAKES DISTRICT
COUNCIL

CONSULTANTS



RESET
URBAN DESIGN

NOTES

NO.

REVISION

BY

CHK

APPD

DATE

A

FINAL TILED DESIGN

RH

GF

01/10/2021

B

FINAL TILED DESIGN

RH

GF

31/10/2021

C

FOR TENDER

RH

GF

27/10/2021

D

FOR TENDER

AB

GF

22/10/2021

PROJECT

WANAKA LAKEFRONT
STAGE 2

DESIGNED BY

RUD

SCALE

1:800 @ A3

DRAWN BY

RH

DATE

22/10/2021

APPROVED BY

GF

REVISION

DRAWING NUMBER

LA-003

JOB NUMBER