


PLAN

**GENERAL SIGNAGE NOTES:**

1. SIGNS TO BE REMOVED HAVE NOT BEEN SHOWN ON THESE PLANS.
2. STREET NAME SIGNS TO BE DETAILED AS PER MOTSAM STANDARDS
3. PEDESTRIAN WAY FINDING SIGNAGE IS SHOWN ON THESE DRAWINGS. FOR FURTHER DETAIL REFER TO LANDSCAPE DRAWING XXXXXX
4. ALL SIGN DIMENSIONS ARE IN MILLIMETRES (mm) UNLESS OTHERWISE STATED.
5. ALL SIGN LOCATIONS ARE TO BE CONFIRMED ON SITE PRIOR TO INSTALLATION TO AVOID CONFLICT AND OBSTRUCTION TO SIGNS BY OTHER ROADSIDE FURNITURE AND VEGETATION.
6. SIGNAGE MANUFACTURE TO BE RESPONSIBLE FOR THE DESIGN AND THE INSTALLATION OF ALL SIGNS MOUNTINGS, POLES, FOUNDATIONS AND THE LIKE.
7. ALL SIGNAGE AND SUPPORTING STRUCTURES SHALL BE INSTALLED TO THE SPECIFICATIONS IN LINE WITH THE FOLLOWING DOCUMENTS:
  - 7.1. MOTSAM PART 1: SIGNAGE
  - 7.2. NZTA TCD MANUAL PART 13: PARKING CONTROL
  - 7.3. NZTA P/24 PERFORMANCE BASED SPECIFICATIONS FOR TRAFFIC SIGNS
  - 7.4. RSMA COMPLIANCE STANDARD FOR TRAFFIC SIGNS
  - 7.5. NTZA SIGNS AND MARKINGS TO DESIGNATE PATHS FOR PEDESTRIANS AND CYCLISTS: BEST PRACTICE GUIDANCE NOTE, 1 APRIL 2019
8. ALL SIGNS TO BE INSTALLED TO QUEENSTOWN LAKE DISTRICT COUNCIL SPECIFICATIONS.
9. ALL RETRO REFLECTIVE SHEETING USED FOR TRAFFIC SIGNS SHALL BE CLASS 1 AND MUST CONFORM TO THE COLOUR REQUIREMENTS OF AS/NZS 1906.1 AND 1906.2 2009
10. PARKING SIGN RESTRICTIONS AND TIME TO BE CONSISTENT WITH THE DRAFT QUEENSTOWN AND FRANKTON PARKING STRATEGY

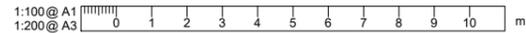


REVISION	AMENDMENT	APPROVED	DATE
A	FOR OIM AND SME REVIEW	IB	04/01/2021

**WHAKATIPU TRANSPORT PROGRAMME ALLIANCE**

ROADING

SCALES	ORIGINAL SIZE	
N.T.S.	A1	
DRAWN	DESIGNED	APPROVED
B.ZMIJEWSKI	B.ZMIJEWSKI	B.MILLS
DRAWING VERIFIED	DESIGN VERIFIED	APPROVED DATE
R.ABDULLAH	S.HEWETT	04/01/2021
<b>PRELIMINARY</b>		


PROJECT			
ARTERIAL ROAD STAGE 1 WORKS			
TITLE			
ROAD SIGNS KEY PLAN			
PROJECT NO.	PROJ-ORIG-VOL-LOC-TYPE	SHEET NO.	REVISION
WTPA	WTPA-ART-DES-RD-DG	RD5100	A

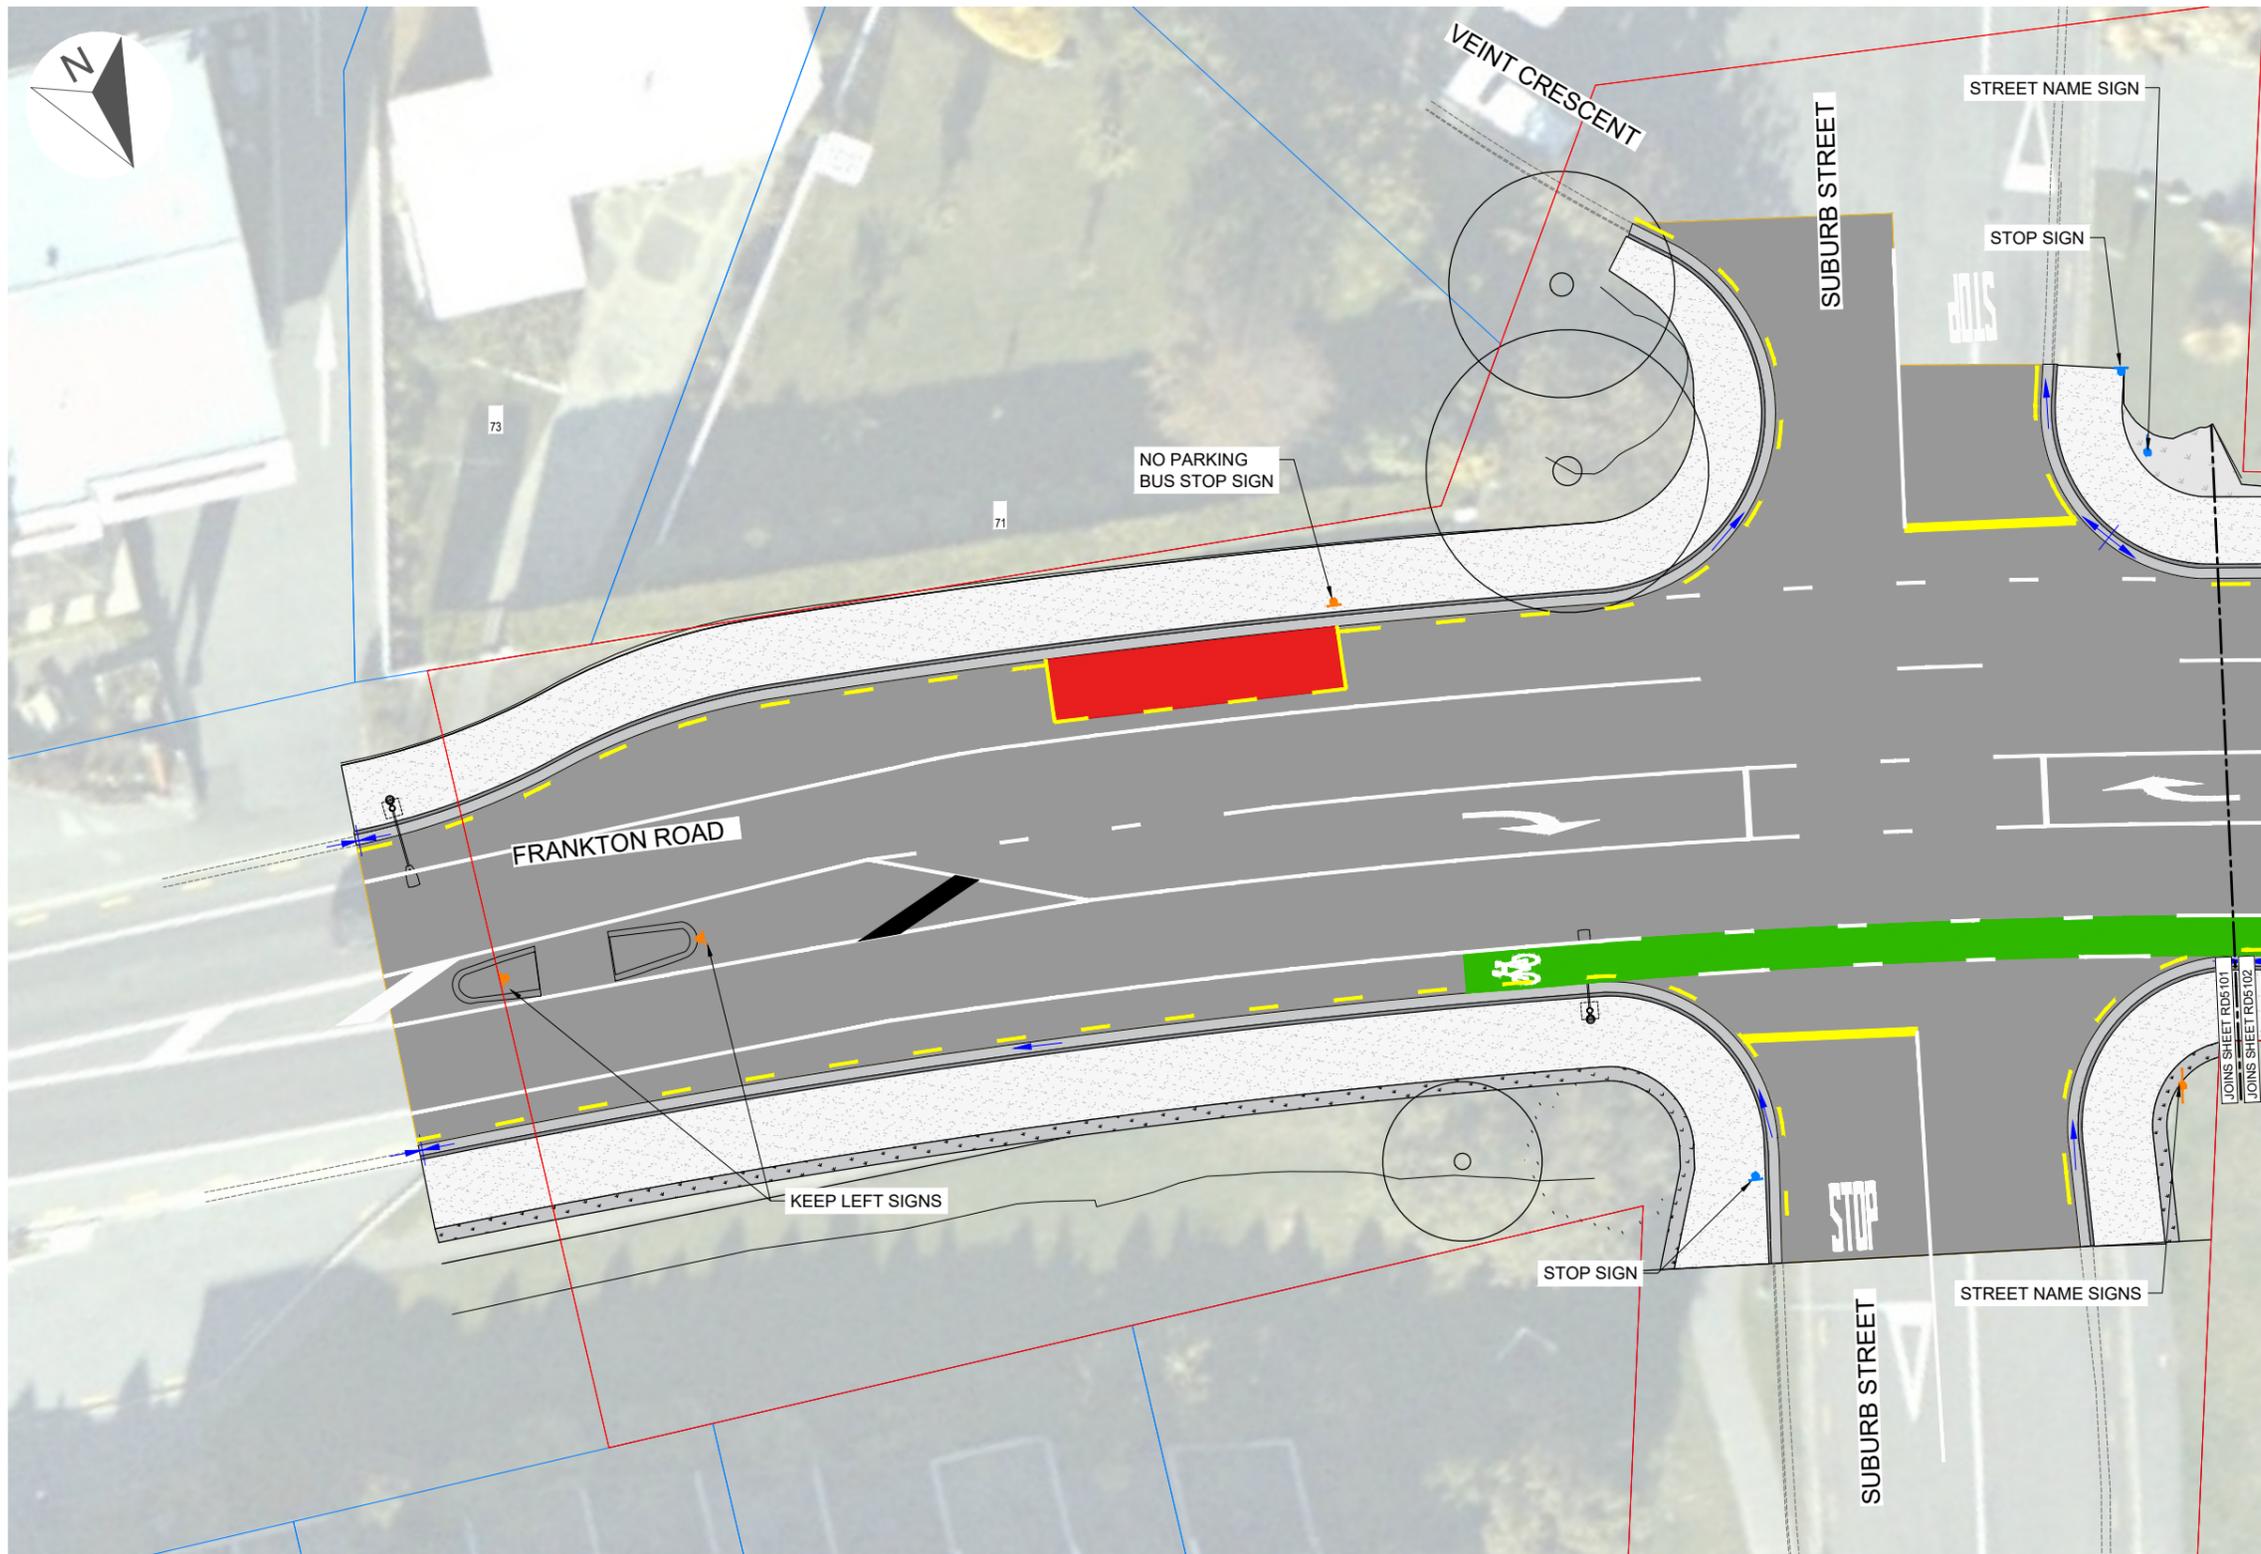

**LEGEND**

- SIGN - NEW
- SIGN - EXISTING TO BE RETAINED
- SIGN - LARGE NEW
- STREET NAME SIGN

PLAN

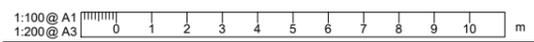

REVISION	AMENDMENT	APPROVED	DATE
A	FOR OIM AND SME REVIEW	IB	04/01/2021


**WHAKATIPU TRANSPORT PROGRAMME ALLIANCE**

ROADING

SCALES	DESIGNED	APPROVED	ORIGINAL SIZE
1:125	B.ZMIJEWSKI	B.MILLS	A1
DRAWN	DESIGNED	APPROVED	
B.ZMIJEWSKI	B.ZMIJEWSKI	B.MILLS	
DRAWING VERIFIED	DESIGN VERIFIED	APPROVED DATE	
R.ABDULLAH	S.HEWETT	04/01/2021	

PRELIMINARY


PROJECT	TITLE	PROJECT NO.	PROJ-ORIG-VOL-LOC-TYPE	SHEET NO.	REVISION
ARTERIAL ROAD STAGE 1 WORKS	ROAD SIGNS SHEET 1	WTPA	WTPA-ART-DES-RD-DG	RD5101	A

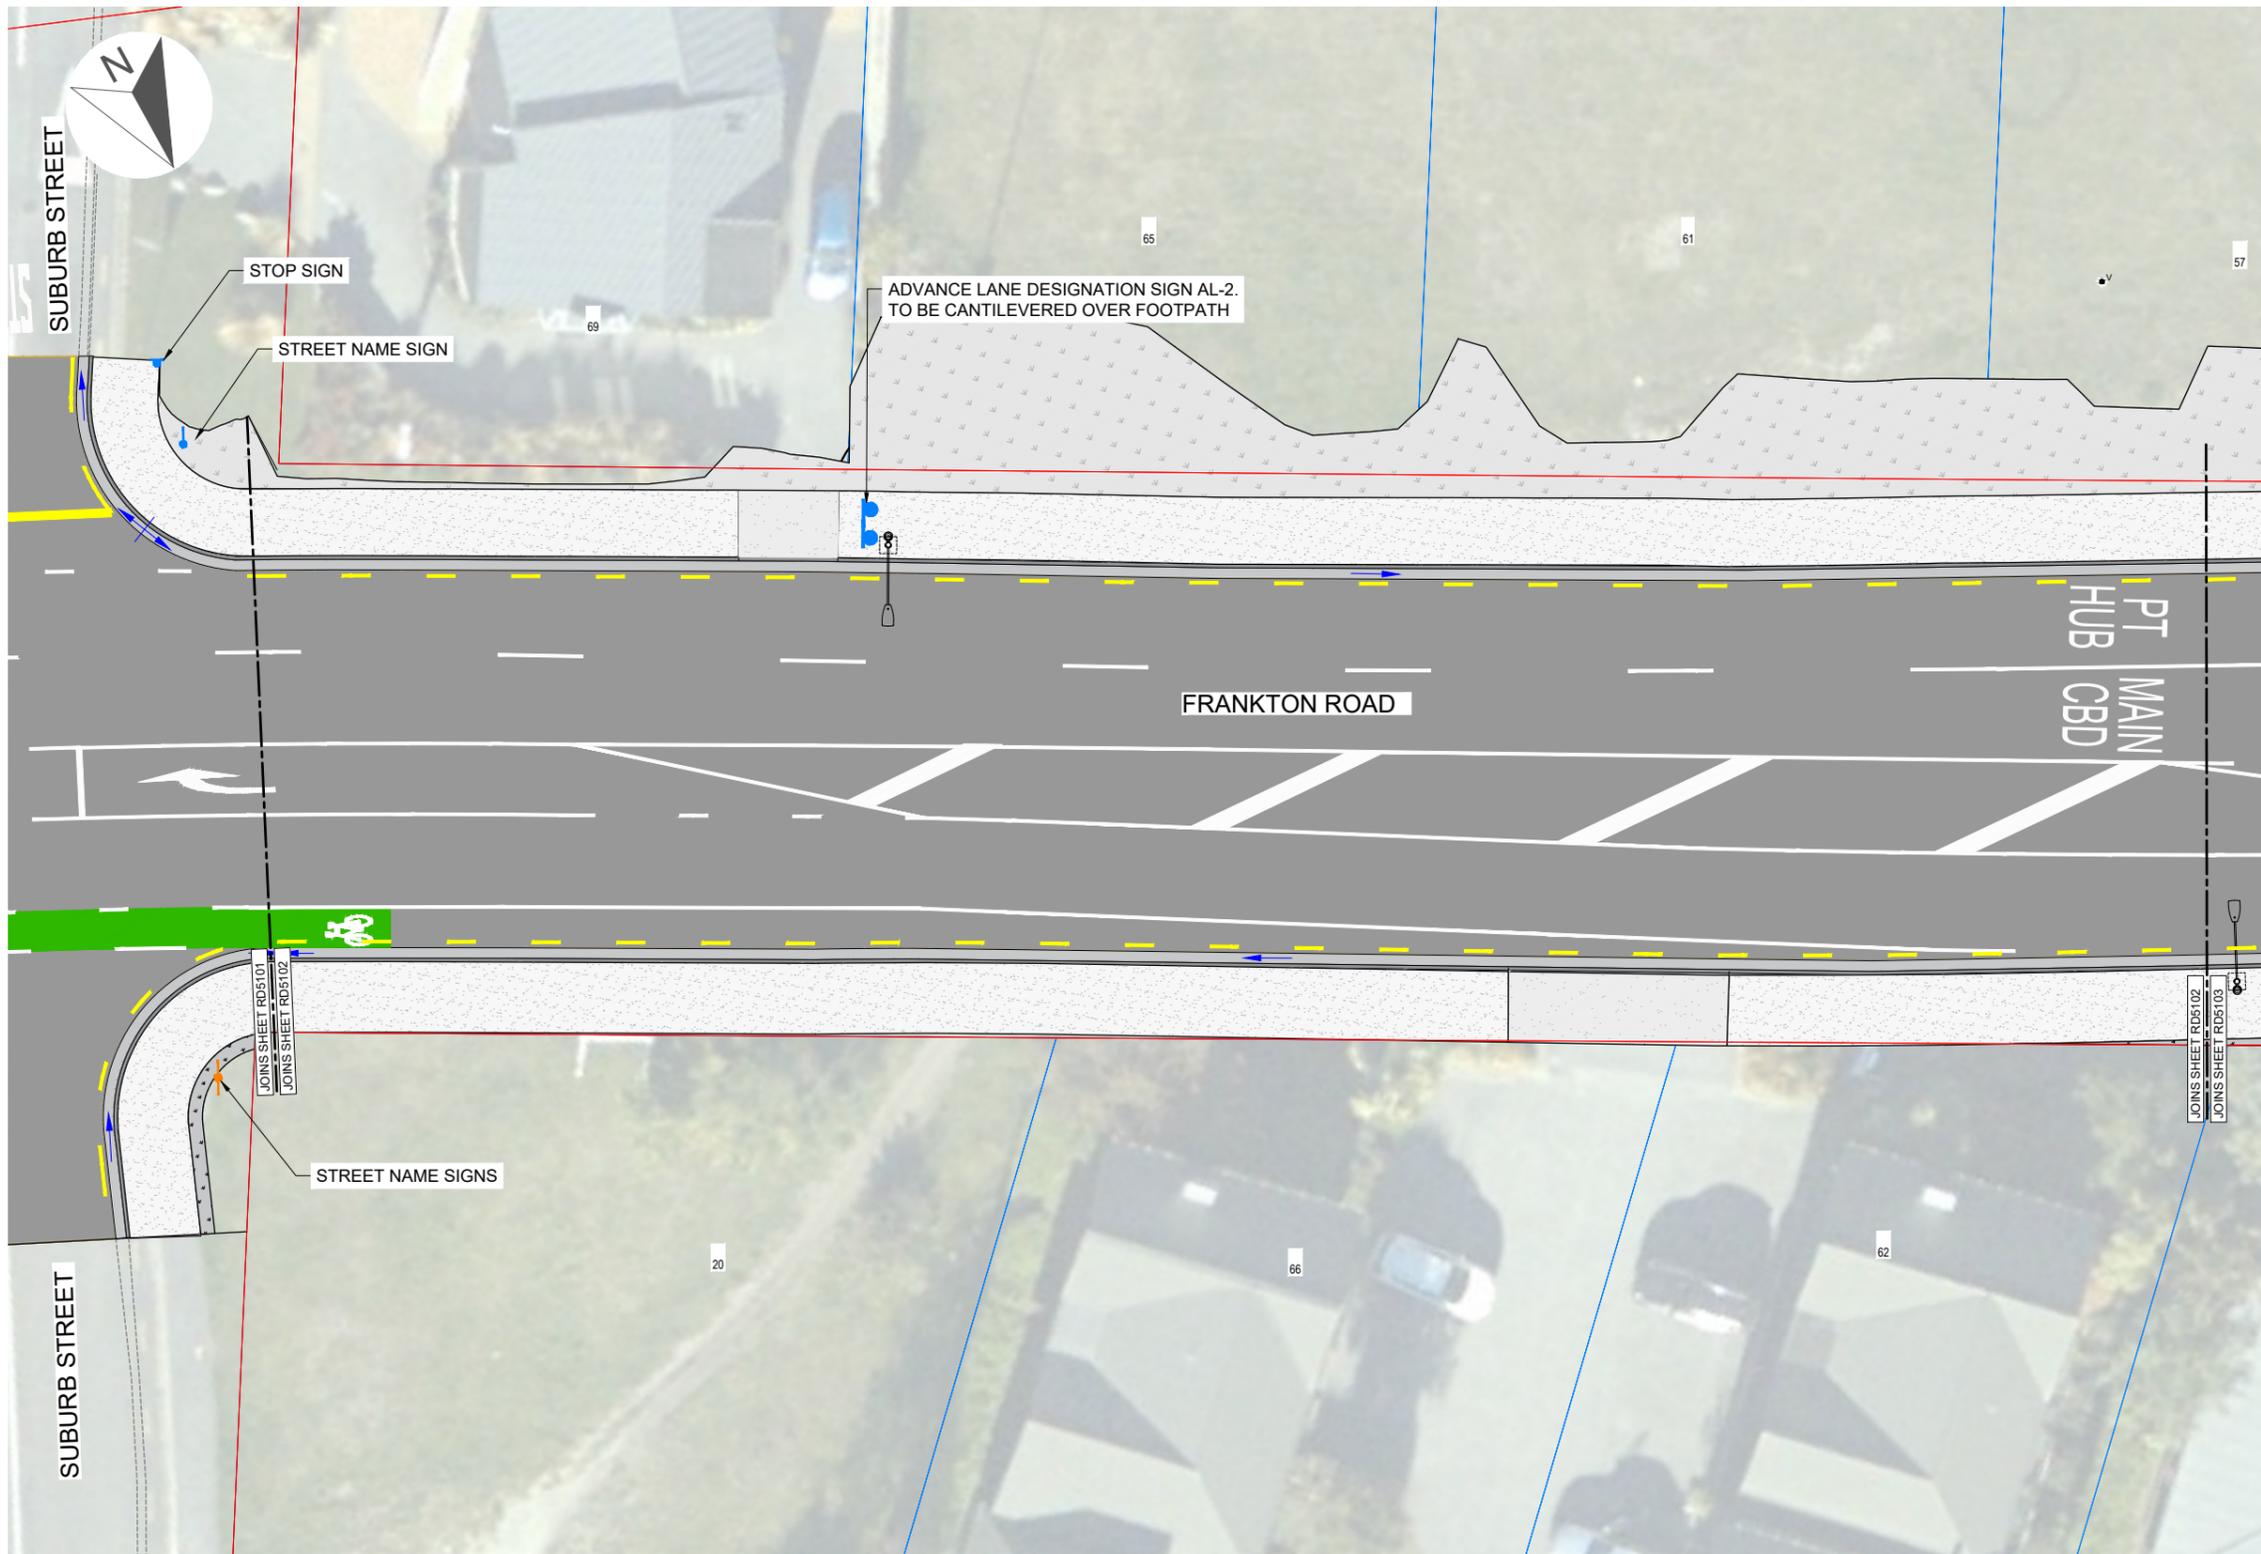

**LEGEND**

	SIGN - NEW
	SIGN - EXISTING TO BE RETAINED
	SIGN - LARGE NEW
	STREET NAME SIGN

PLAN

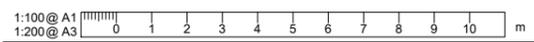

REVISION	AMENDMENT	APPROVED	DATE
A	FOR OIM AND SME REVIEW	IB	04/01/2021


**WHAKATIPU TRANSPORT PROGRAMME ALLIANCE**

ROADING

SCALES		ORIGINAL SIZE
1:125		A1
DRAWN	DESIGNED	APPROVED
B.ZMIJEWSKI	B.ZMIJEWSKI	B.MILLS
DRAWING VERIFIED	DESIGN VERIFIED	APPROVED DATE
R.ABDULLAH	S.HEWETT	04/01/2021

PRELIMINARY


PROJECT			
ARTERIAL ROAD STAGE 1 WORKS			
TITLE			
ROAD SIGNS SHEET 2			
PROJECT NO.	PROJ-ORIG-VOL-LOC-TYPE	SHEET NO.	REVISION
WTPA	WTPA-ART-DES-RD-DG	RD5102	A

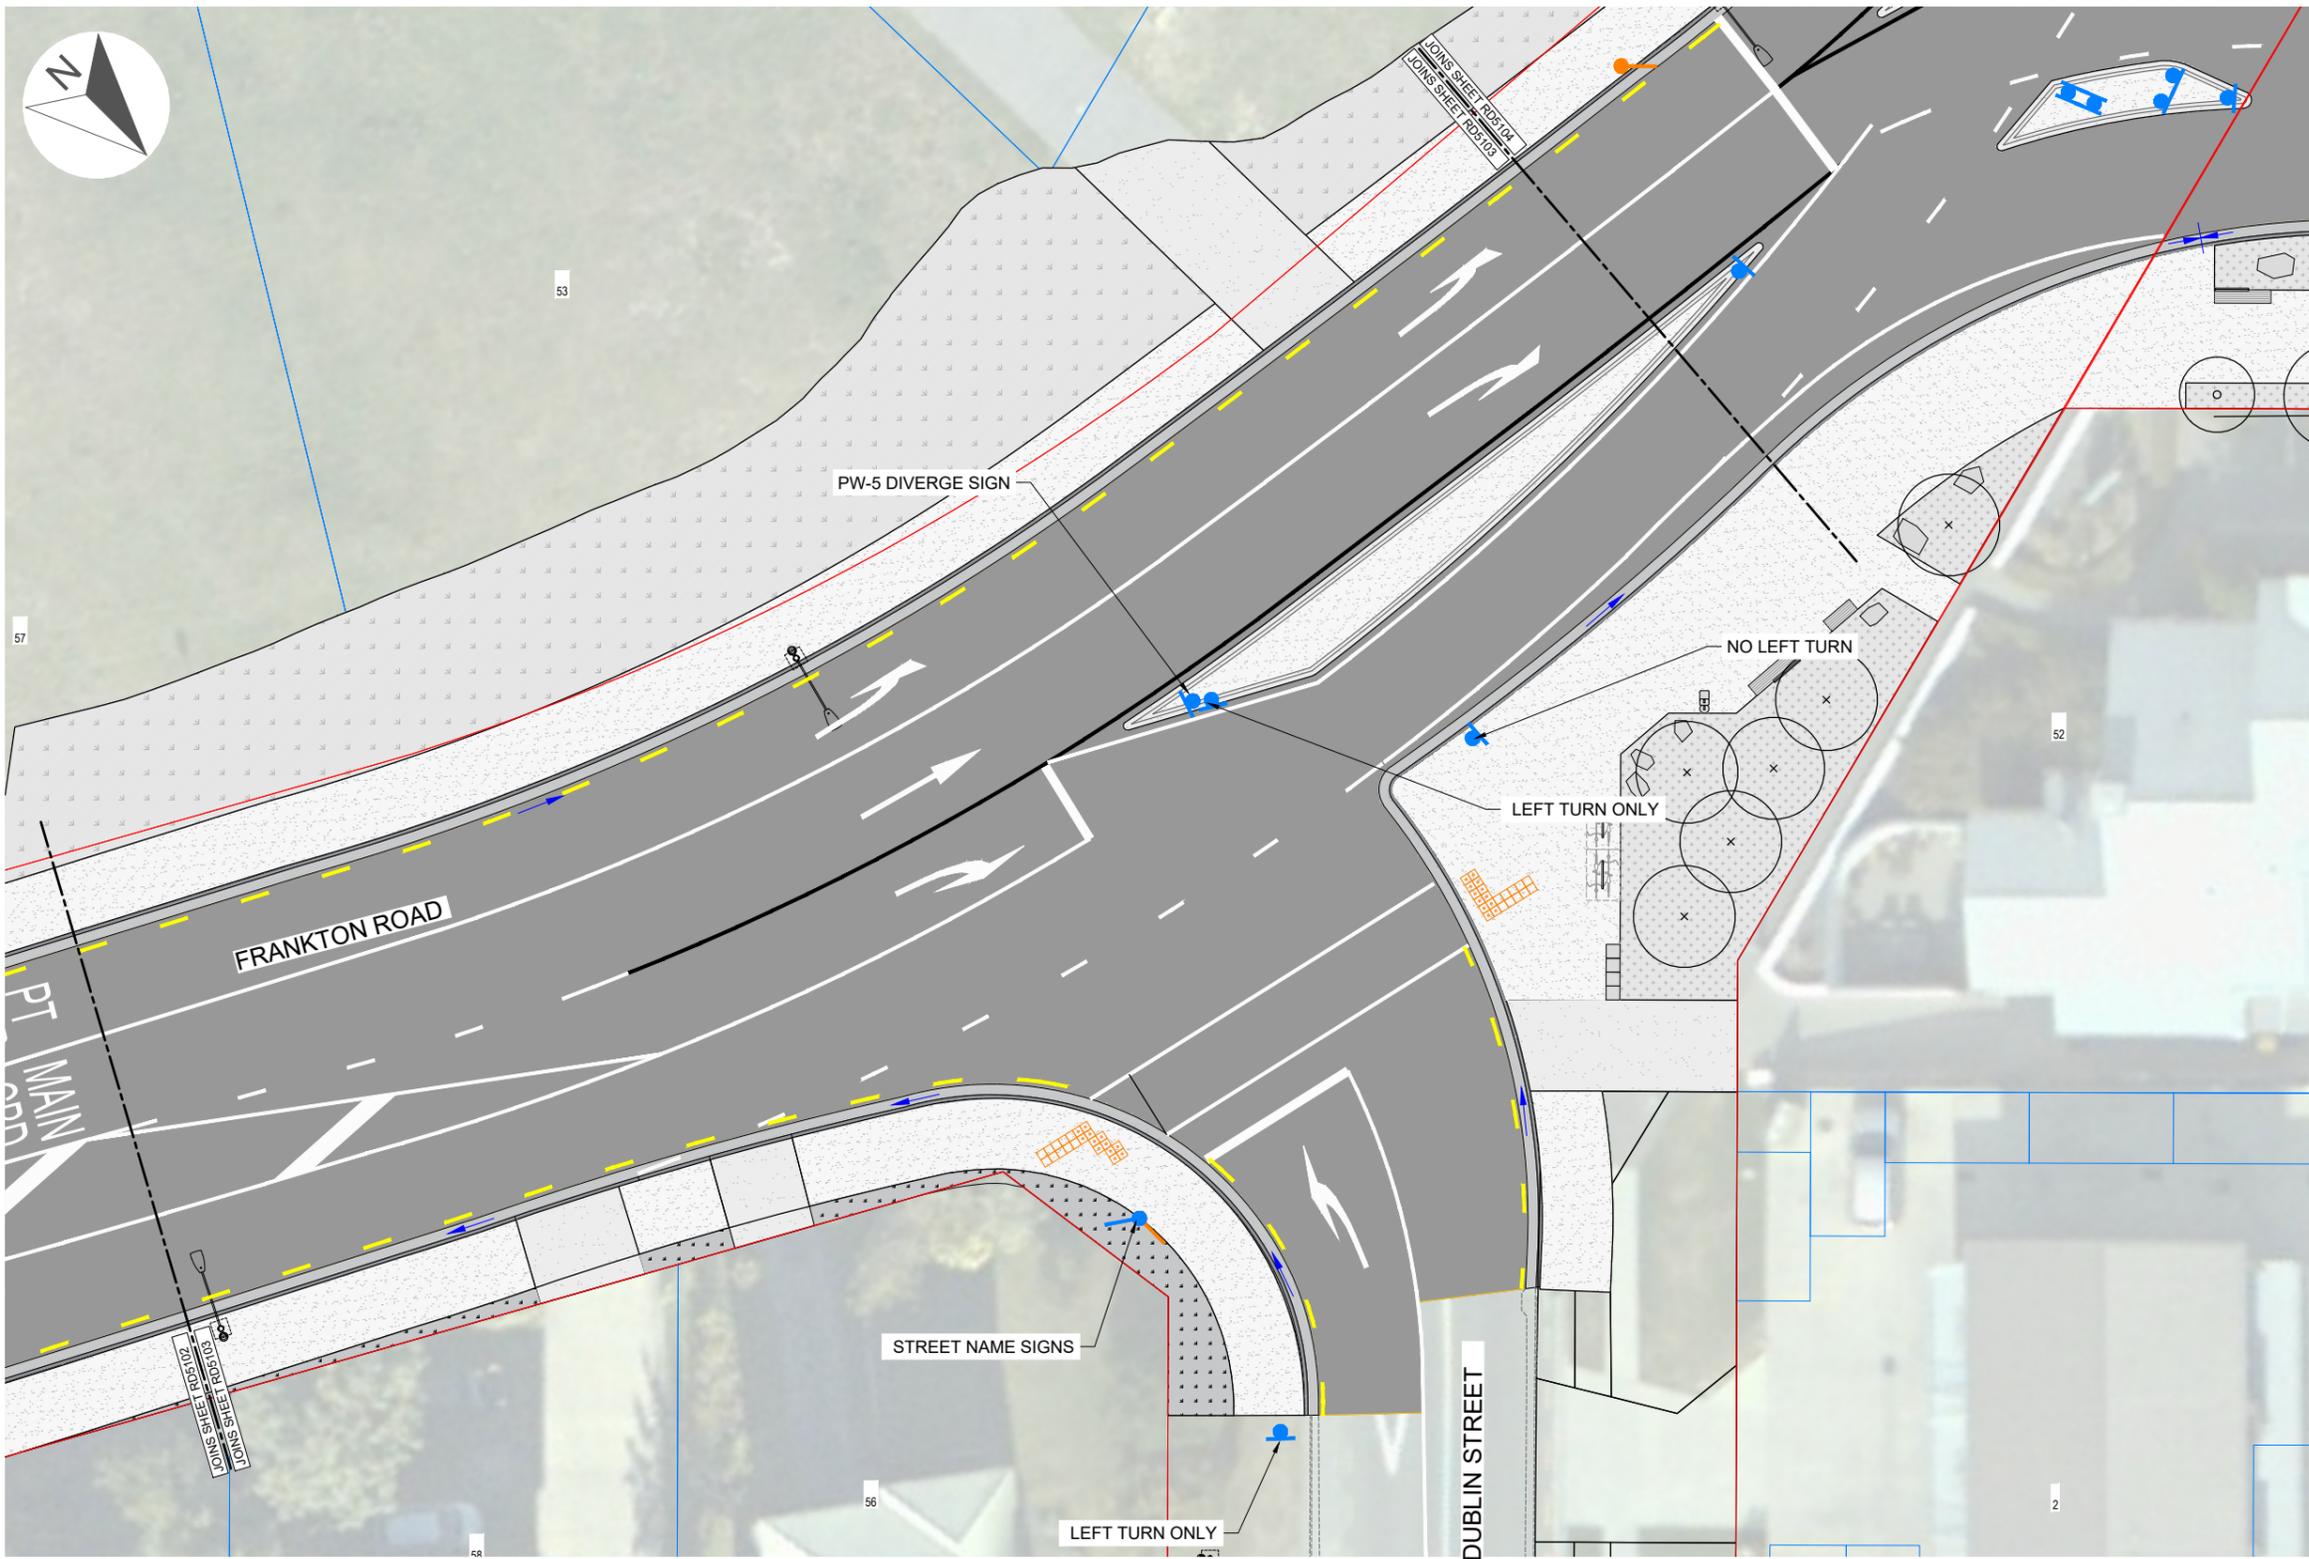

**LEGEND**

-  SIGN - NEW
-  SIGN - EXISTING TO BE RETAINED
-  SIGN - LARGE NEW
-  STREET NAME SIGN

PLAN

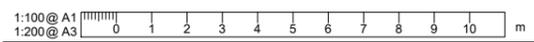

REVISION	AMENDMENT	APPROVED	DATE
A	FOR OIM AND SME REVIEW	IB	04/01/2021


**WHAKATIPU TRANSPORT PROGRAMME ALLIANCE**

ROADING

SCALES	ORIGINAL SIZE	
1:125	A1	
DRAWN	DESIGNED	APPROVED
B.ZMIJEWSKI	B.ZMIJEWSKI	B.MILLS
DRAWING VERIFIED	DESIGN VERIFIED	APPROVED DATE
R.ABDULLAH	S.HEWETT	04/01/2021

PRELIMINARY

PROJECT	ARTERIAL ROAD STAGE 1 WORKS		
TITLE	ROAD SIGNS SHEET 3		
PROJECT NO.	PROJ-ORIG-VOL-LOC-TYPE	SHEET NO.	REVISION
WTPA	WTPA-ART-DES-RD-DG	RD5103	A

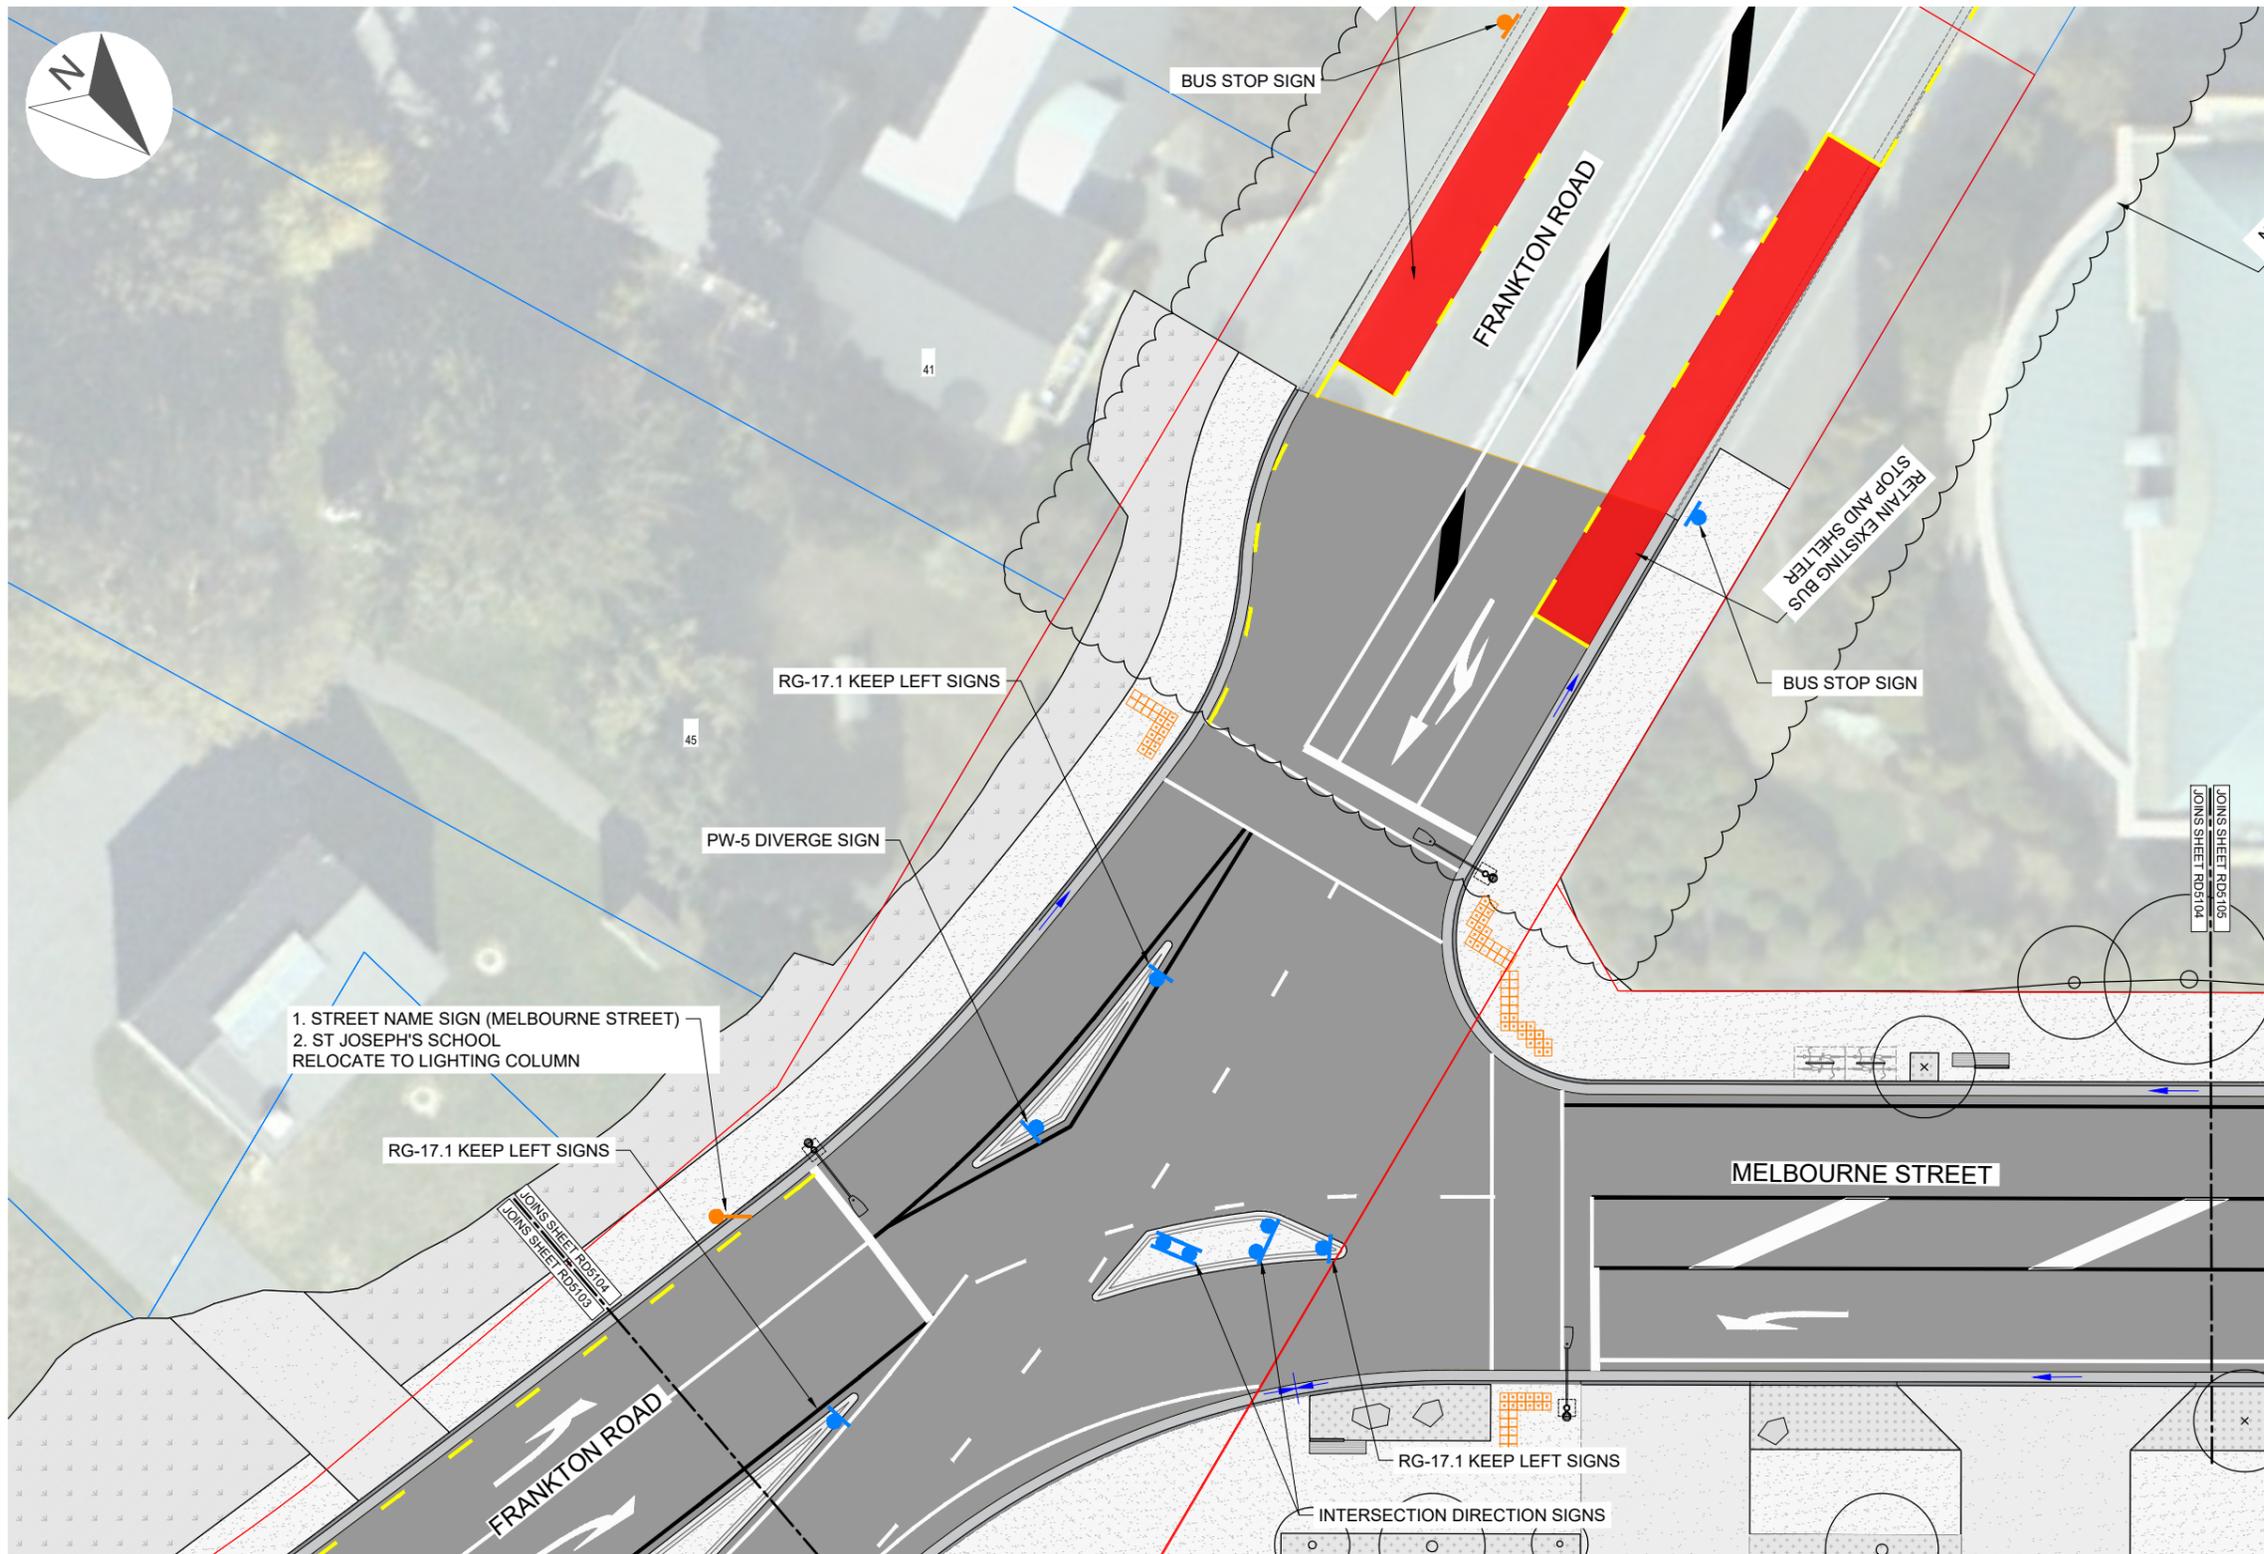


**LEGEND**

-  SIGN - NEW
-  SIGN - EXISTING TO BE RETAINED
-  SIGN - LARGE NEW
-  STREET NAME SIGN

300 mm  
200  
100  
51  
0 10 mm

PLAN

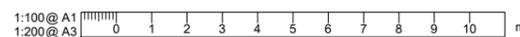

REVISION	AMENDMENT	APPROVED	DATE
A	FOR OIM AND SME REVIEW	IB	04/01/2021


**WHAKATIPU TRANSPORT PROGRAMME ALLIANCE**

ROADING

SCALES	ORIGINAL SIZE	
1:125	A1	
DRAWN	DESIGNED	APPROVED
B.ZMIJEWSKI	B.ZMIJEWSKI	B.MILLS
DRAWING VERIFIED	DESIGN VERIFIED	APPROVED DATE
R.ABDULLAH	S.HEWETT	04/01/2021

PRELIMINARY


PROJECT	ARTERIAL ROAD STAGE 1 WORKS		
TITLE	ROAD SIGNS SHEET 4		
PROJECT NO.	PROJ-ORIG-VOL-LOC-TYPE	SHEET NO.	REVISION
WTPA	WTPA-ART-DES-RD-DG	RD5104	A

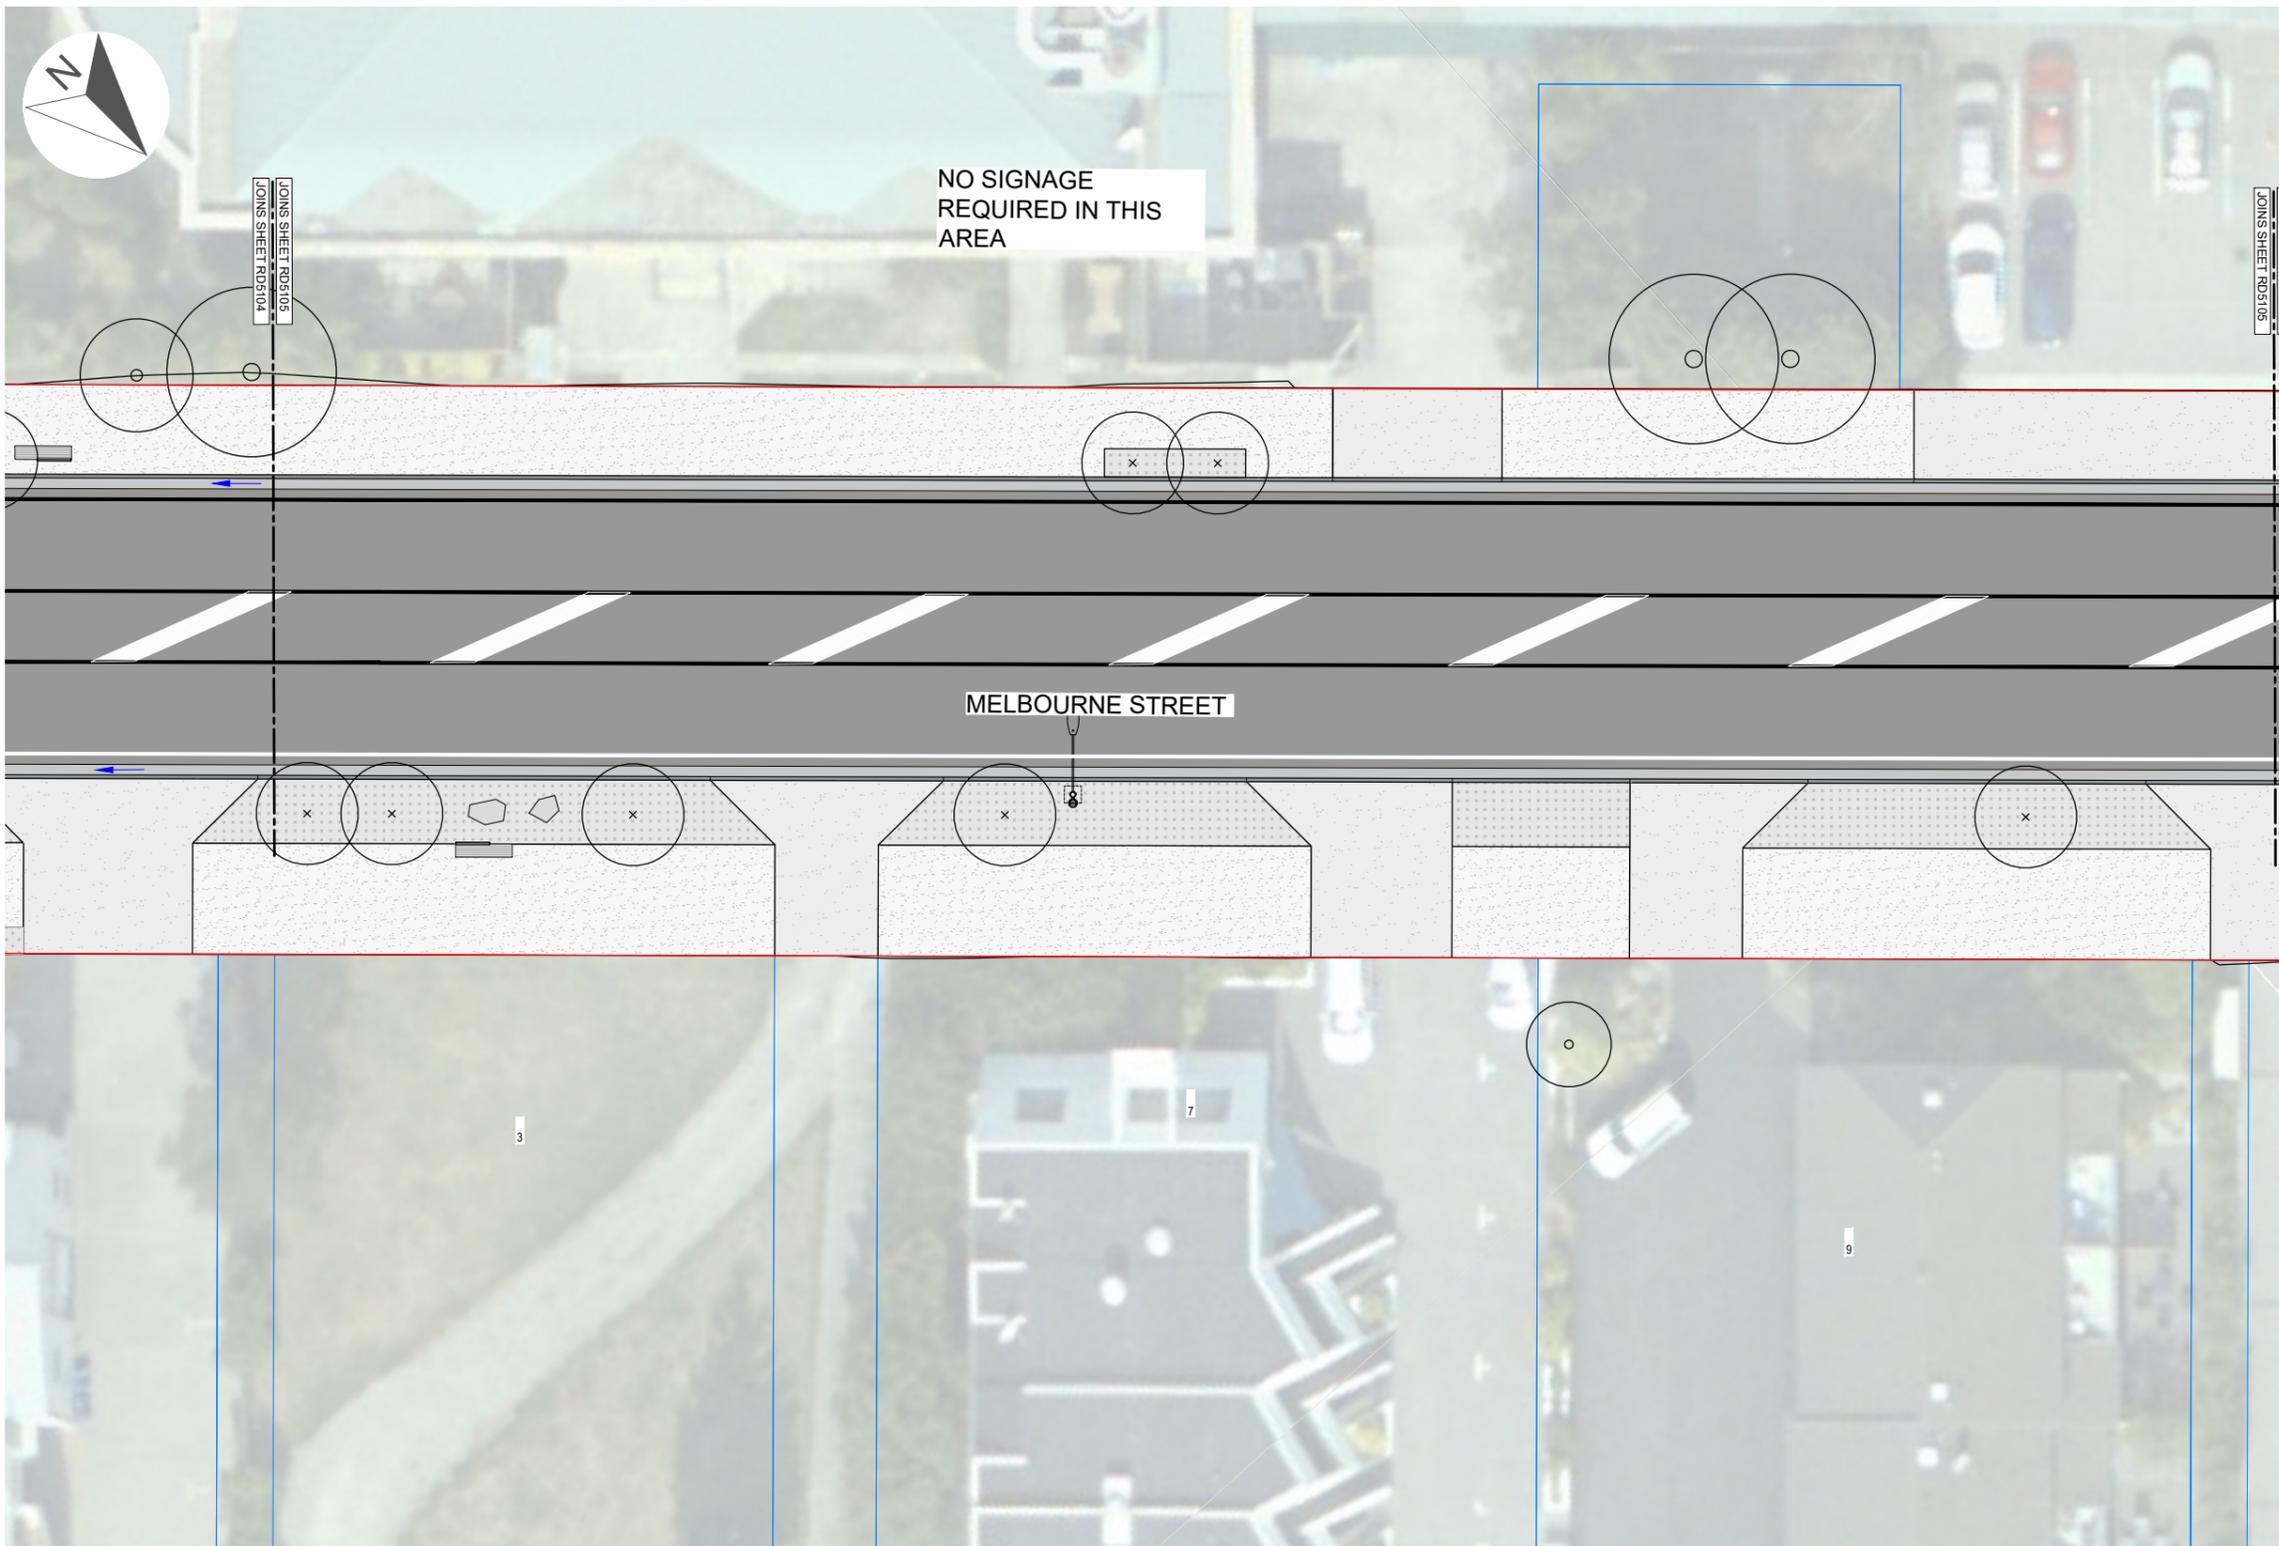

**LEGEND**

-  SIGN - NEW
-  SIGN - EXISTING TO BE RETAINED
-  SIGN - LARGE NEW
-  STREET NAME SIGN

PLAN

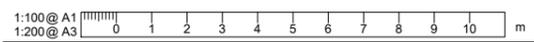

REVISION	AMENDMENT	APPROVED	DATE
A	FOR OIM AND SME REVIEW	IB	04/01/2021


**WHAKATIPU TRANSPORT PROGRAMME ALLIANCE**

ROADING

SCALES		ORIGINAL SIZE
1:125		A1
DRAWN	DESIGNED	APPROVED
B.ZMIJEWSKI	B.ZMIJEWSKI	B.MILLS
DRAWING VERIFIED	DESIGN VERIFIED	APPROVED DATE
R.ABDULLAH	S.HEWETT	04/01/2021


PRELIMINARY

PROJECT		
ARTERIAL ROAD STAGE 1 WORKS		
TITLE		
ROAD SIGNS SHEET 5		
PROJECT NO.	PROJ-ORIG-VOL-LOC-TYPE	SHEET NO.
WTPA	WTPA-ART-DES-RD-DG	RD5105
REVISION	A	

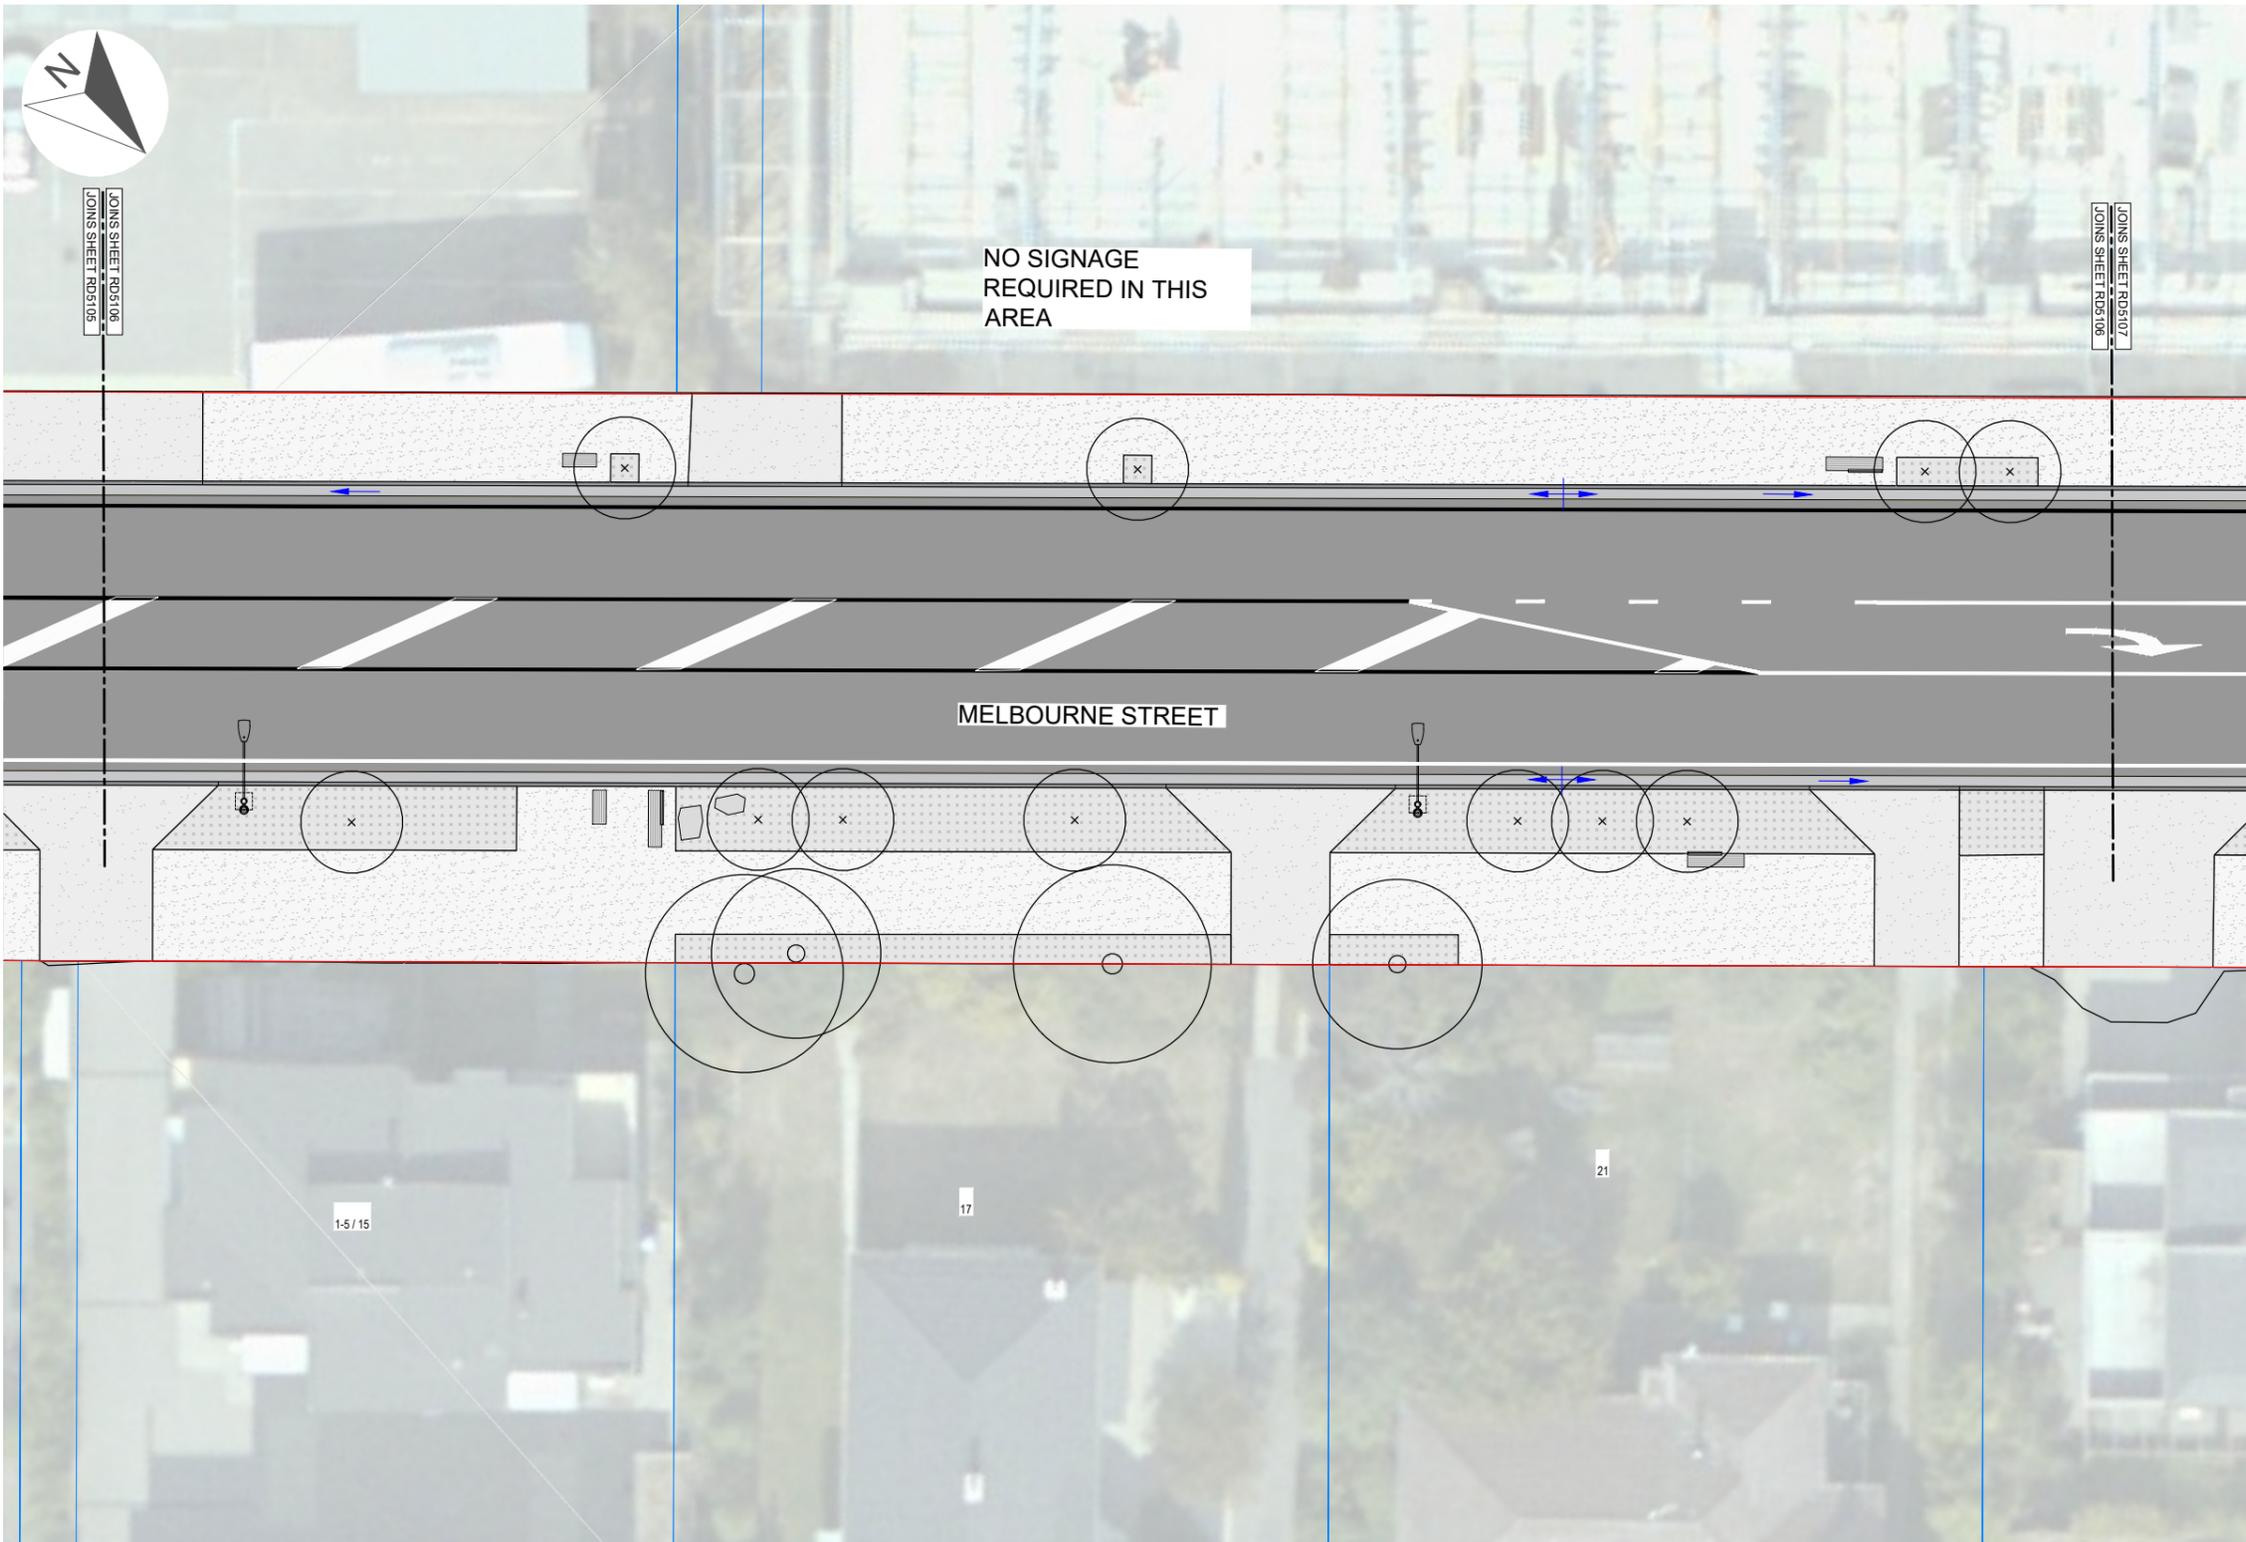

- LEGEND**
- SIGN - NEW
  - SIGN - EXISTING TO BE RETAINED
  - SIGN - LARGE NEW
  - STREET NAME SIGN

PLAN

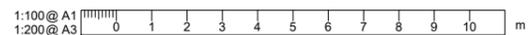

REVISION	AMENDMENT	APPROVED	DATE
A	FOR OIM AND SME REVIEW	IB	04/01/2021


**WHAKATIPU TRANSPORT PROGRAMME ALLIANCE**

ROADING

SCALES		ORIGINAL SIZE
1:125		A1
DRAWN	DESIGNED	APPROVED
B.ZMIJEWSKI	B.ZMIJEWSKI	B.MILLS
DRAWING VERIFIED	DESIGN VERIFIED	APPROVED DATE
R.ABDULLAH	S.HEWETT	04/01/2021

PRELIMINARY

PROJECT			
ARTERIAL ROAD STAGE 1 WORKS			
TITLE			
ROAD SIGNS SHEET 6			
PROJECT NO.	PROJ-ORIG-VOL-LOC-TYPE	SHEET NO.	REVISION
WTPA	WTPA-ART-DES-RD-DG	RD5106	A

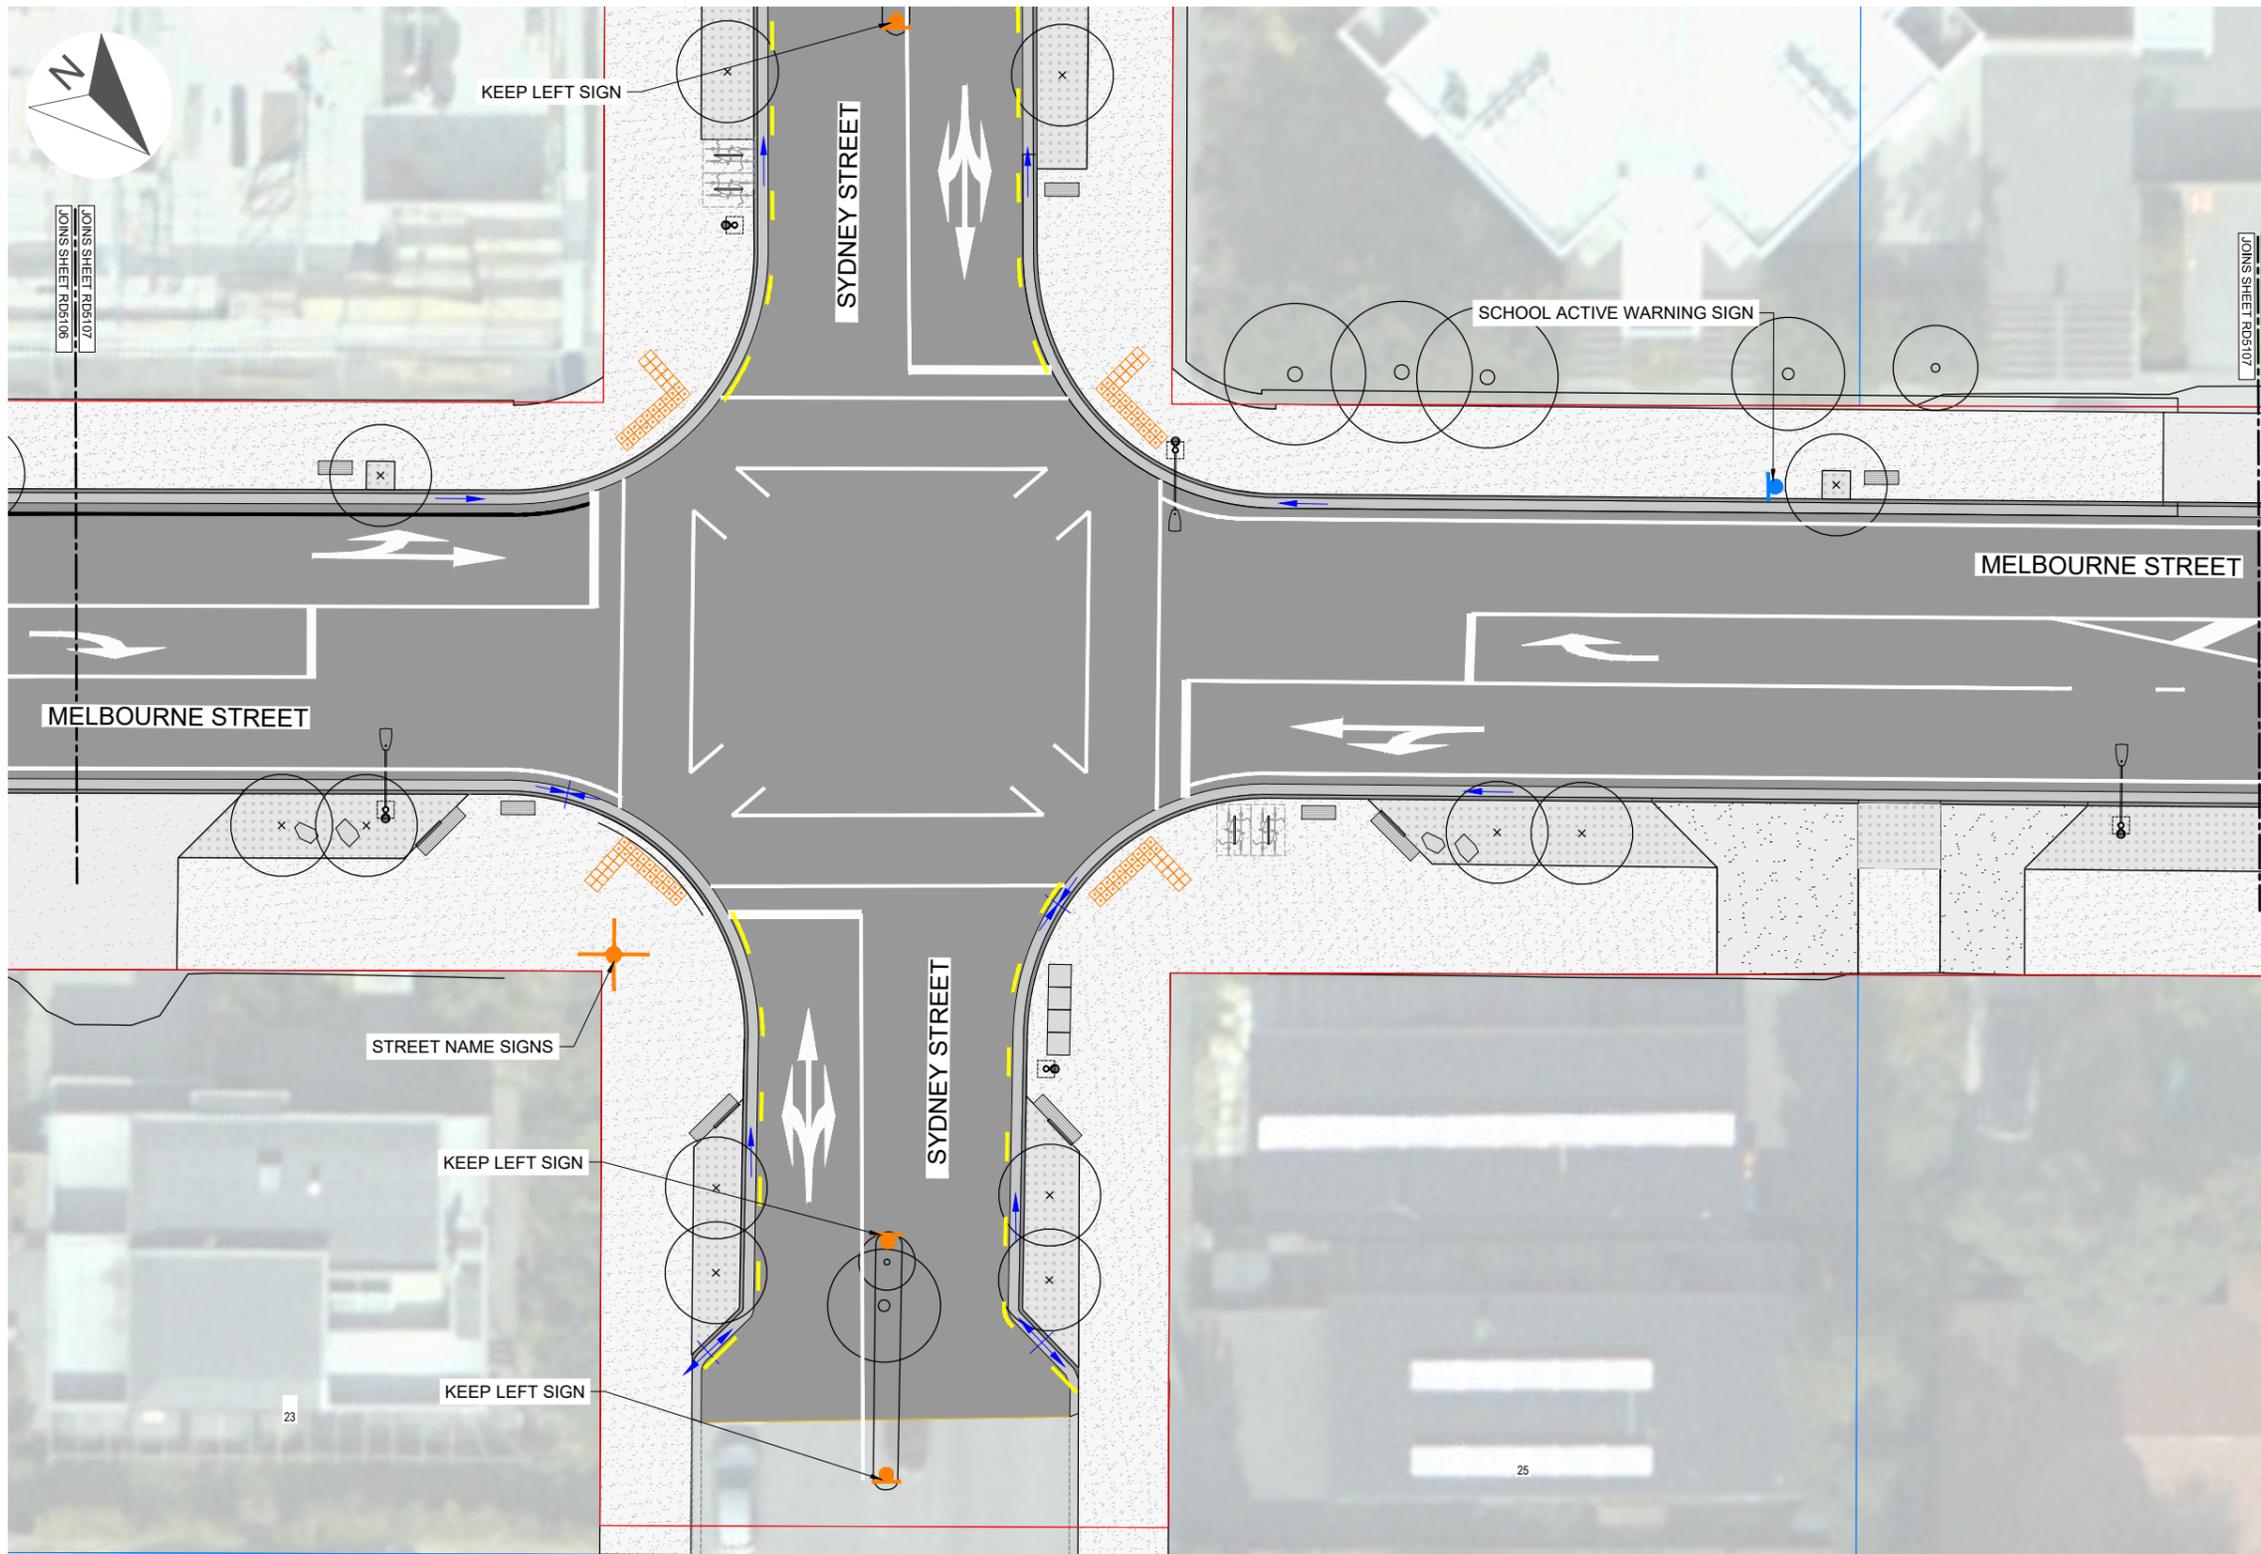

**LEGEND**

- SIGN - NEW
- SIGN - EXISTING TO BE RETAINED
- SIGN - LARGE NEW
- STREET NAME SIGN

PLAN

1:100 @ A1  
1:200 @ A3

REVISION	AMENDMENT	APPROVED	DATE
A	FOR OIM AND SME REVIEW	IB	04/01/2021


**WHAKATIPU TRANSPORT PROGRAMME ALLIANCE**

ROADING

SCALES		ORIGINAL SIZE
1:125		A1
DRAWN	DESIGNED	APPROVED
B.ZMIJEWSKI	B.ZMIJEWSKI	B.MILLS
DRAWING VERIFIED	DESIGN VERIFIED	APPROVED DATE
R.ABDULLAH	S.HEWETT	04/01/2021

PRELIMINARY


PROJECT			
ARTERIAL ROAD STAGE 1 WORKS			
TITLE			
ROAD SIGNS SHEET 7			
PROJECT NO.	PROJ-ORIG-VOL-LOC-TYPE	SHEET NO.	REVISION
WTPA	WTPA-ART-DES-RD-DG	RD5107	A

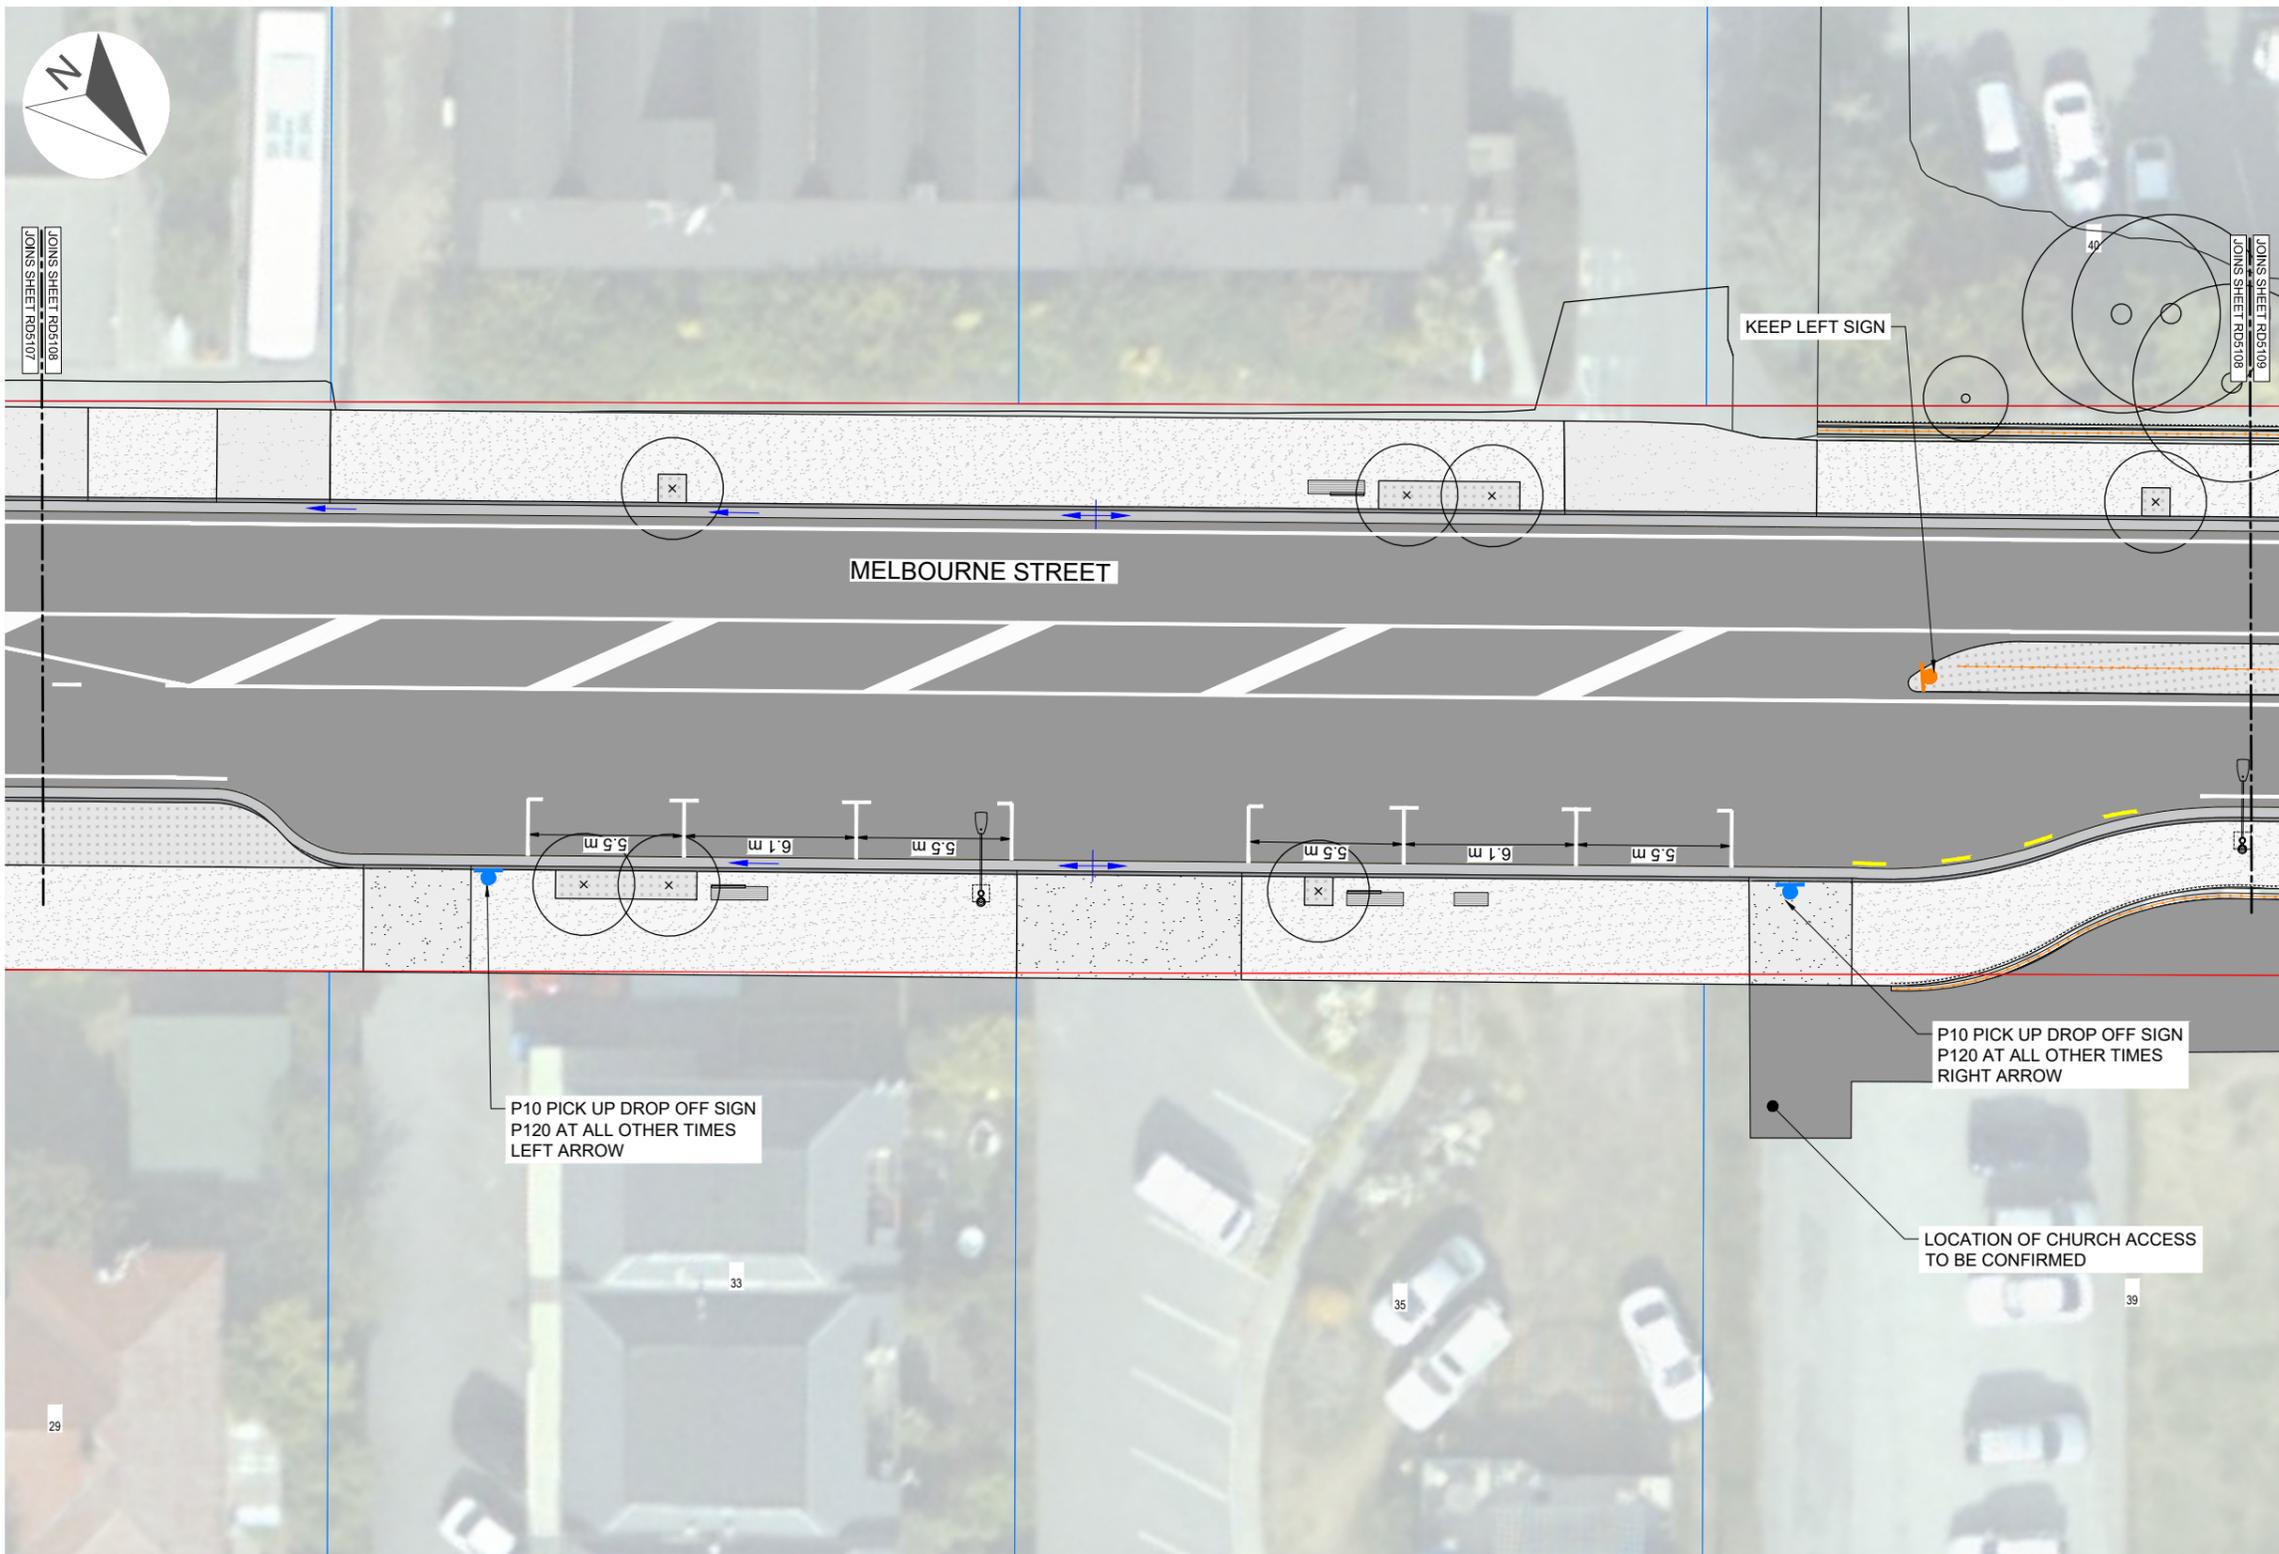

**LEGEND**

-  SIGN - NEW
-  SIGN - EXISTING TO BE RETAINED
-  SIGN - LARGE NEW
-  STREET NAME SIGN

PLAN

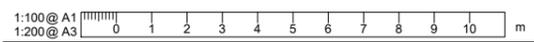

REVISION	AMENDMENT	APPROVED	DATE
A	FOR OIM AND SME REVIEW	IB	04/01/2021


**WHAKATIPU TRANSPORT PROGRAMME ALLIANCE**

ROADING

SCALES	DESIGNED	APPROVED	ORIGINAL SIZE
1:125	B.ZMIJEWSKI	B.MILLS	A1
DRAWN	DESIGNED	APPROVED	
B.ZMIJEWSKI	B.ZMIJEWSKI	B.MILLS	
DRAWING VERIFIED	DESIGN VERIFIED	APPROVED DATE	
R.ABDULLAH	S.HEWETT	04/01/2021	

PRELIMINARY


PROJECT	TITLE	PROJECT NO.	PROJ-ORIG-VOL-LOC-TYPE	SHEET NO.	REVISION
ARTERIAL ROAD STAGE 1 WORKS	ROAD SIGNS SHEET 8	WTPA	WTPA-ART-DES-RD-DG	RD5108	A

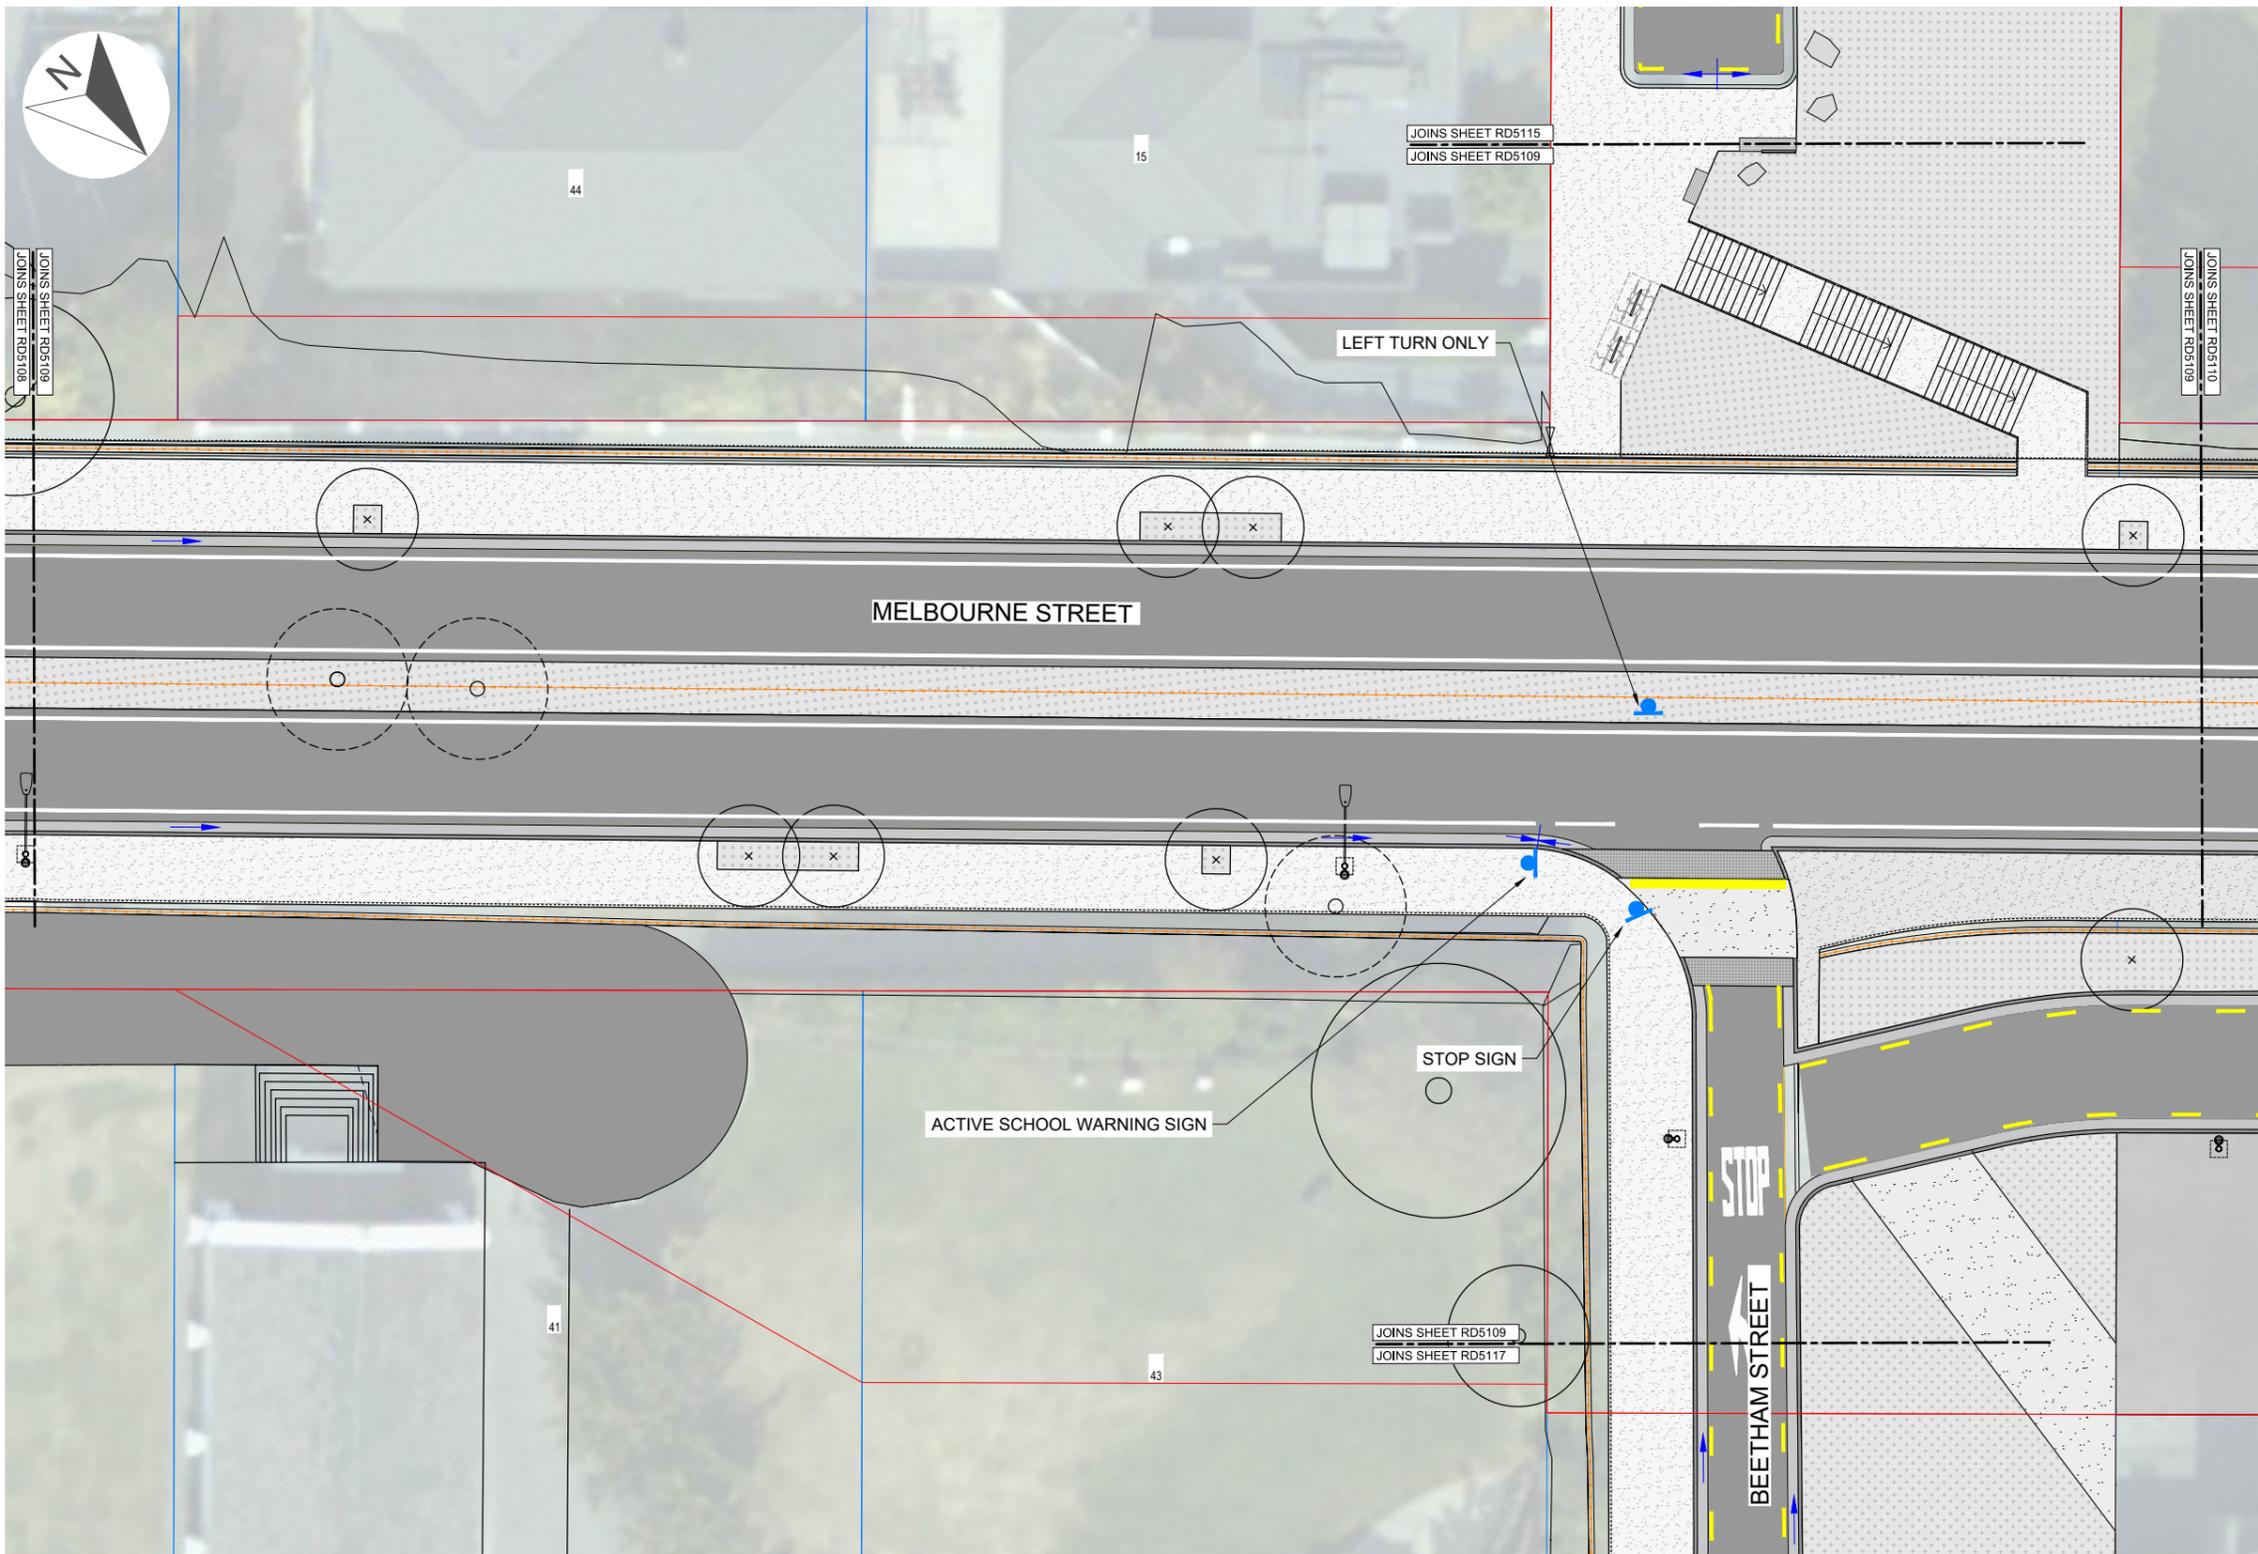

**LEGEND**

- SIGN - NEW
- SIGN - EXISTING TO BE RETAINED
- SIGN - LARGE NEW
- STREET NAME SIGN

PLAN

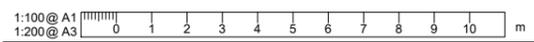


REVISION	AMENDMENT	APPROVED	DATE
A	FOR OIM AND SME REVIEW	IB	04/01/2021

**WHAKATIPU TRANSPORT PROGRAMME ALLIANCE**

ROADING

SCALES	ORIGINAL SIZE
1:125	A1
DRAWN	DESIGNED
B.ZMIJEWSKI	B.ZMIJEWSKI
APPROVED	B.MILLS
DRAWING VERIFIED	DESIGN VERIFIED
R.ABDULLAH	S.HEWETT
APPROVED DATE	04/01/2021
<b>PRELIMINARY</b>	

PROJECT	TITLE	PROJECT NO.	PROJ-ORIG-VOL-LOC-TYPE	SHEET NO.	REVISION
ARTERIAL ROAD STAGE 1 WORKS	ROAD SIGNS SHEET 9	WTPA	WTPA-ART-DES-RD-DG	RD5109	A

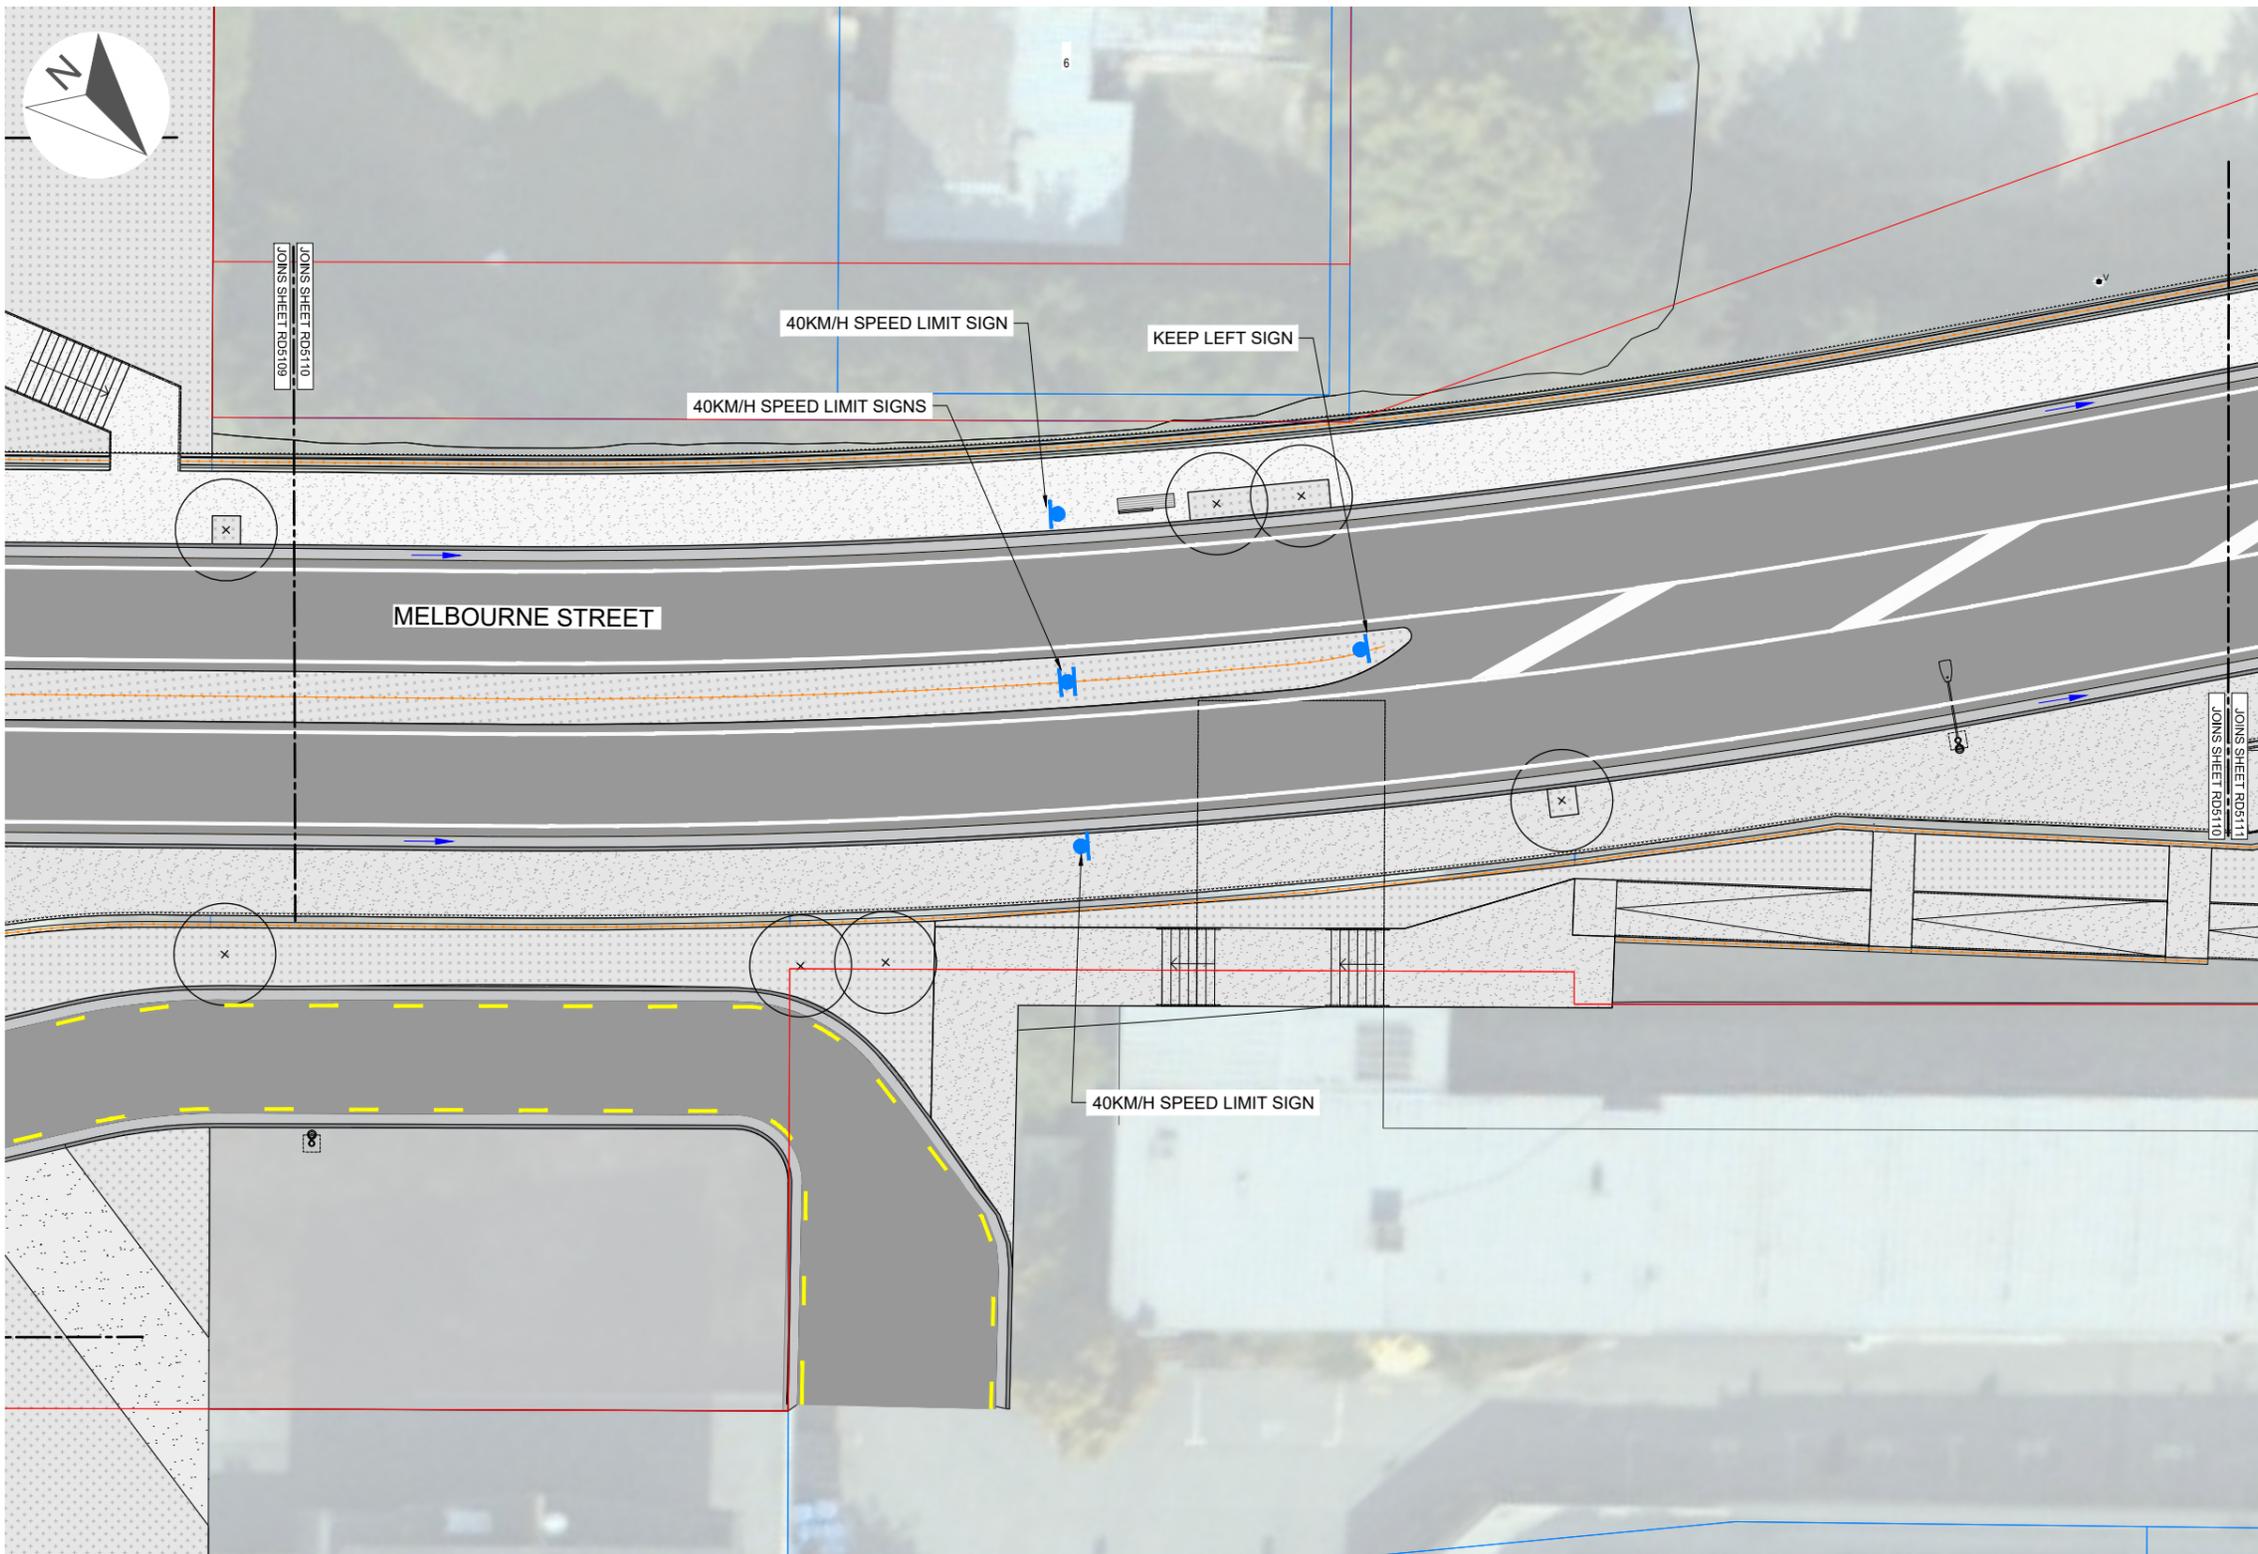

**LEGEND**

-  SIGN - NEW
-  SIGN - EXISTING TO BE RETAINED
-  SIGN - LARGE NEW
-  STREET NAME SIGN

300 mm  
200  
100  
51  
0 10 mm

PLAN

1:100 @ A1  
1:200 @ A3


REVISION	AMENDMENT	APPROVED	DATE
A	FOR OIM AND SME REVIEW	IB	04/01/2021

**WHAKATIPU TRANSPORT PROGRAMME ALLIANCE**

ROADING


SCALES	ORIGINAL SIZE
1:125	A1
DRAWN	DESIGNED
B.ZMIJEWSKI	B.ZMIJEWSKI
APPROVED	B.MILLS
DRAWING VERIFIED	DESIGN VERIFIED
R.ABDULLAH	S.HEWETT
APPROVED DATE	04/01/2021
<b>PRELIMINARY</b>	

PROJECT	ARTERIAL ROAD STAGE 1 WORKS
TITLE	ROAD SIGNS SHEET 10
PROJECT NO.	WTPA
PROJ-ORIG-VOL-LOC-TYPE	WTPA-ART-DES-RD-DG
SHEET NO.	RD5110
REVISION	A

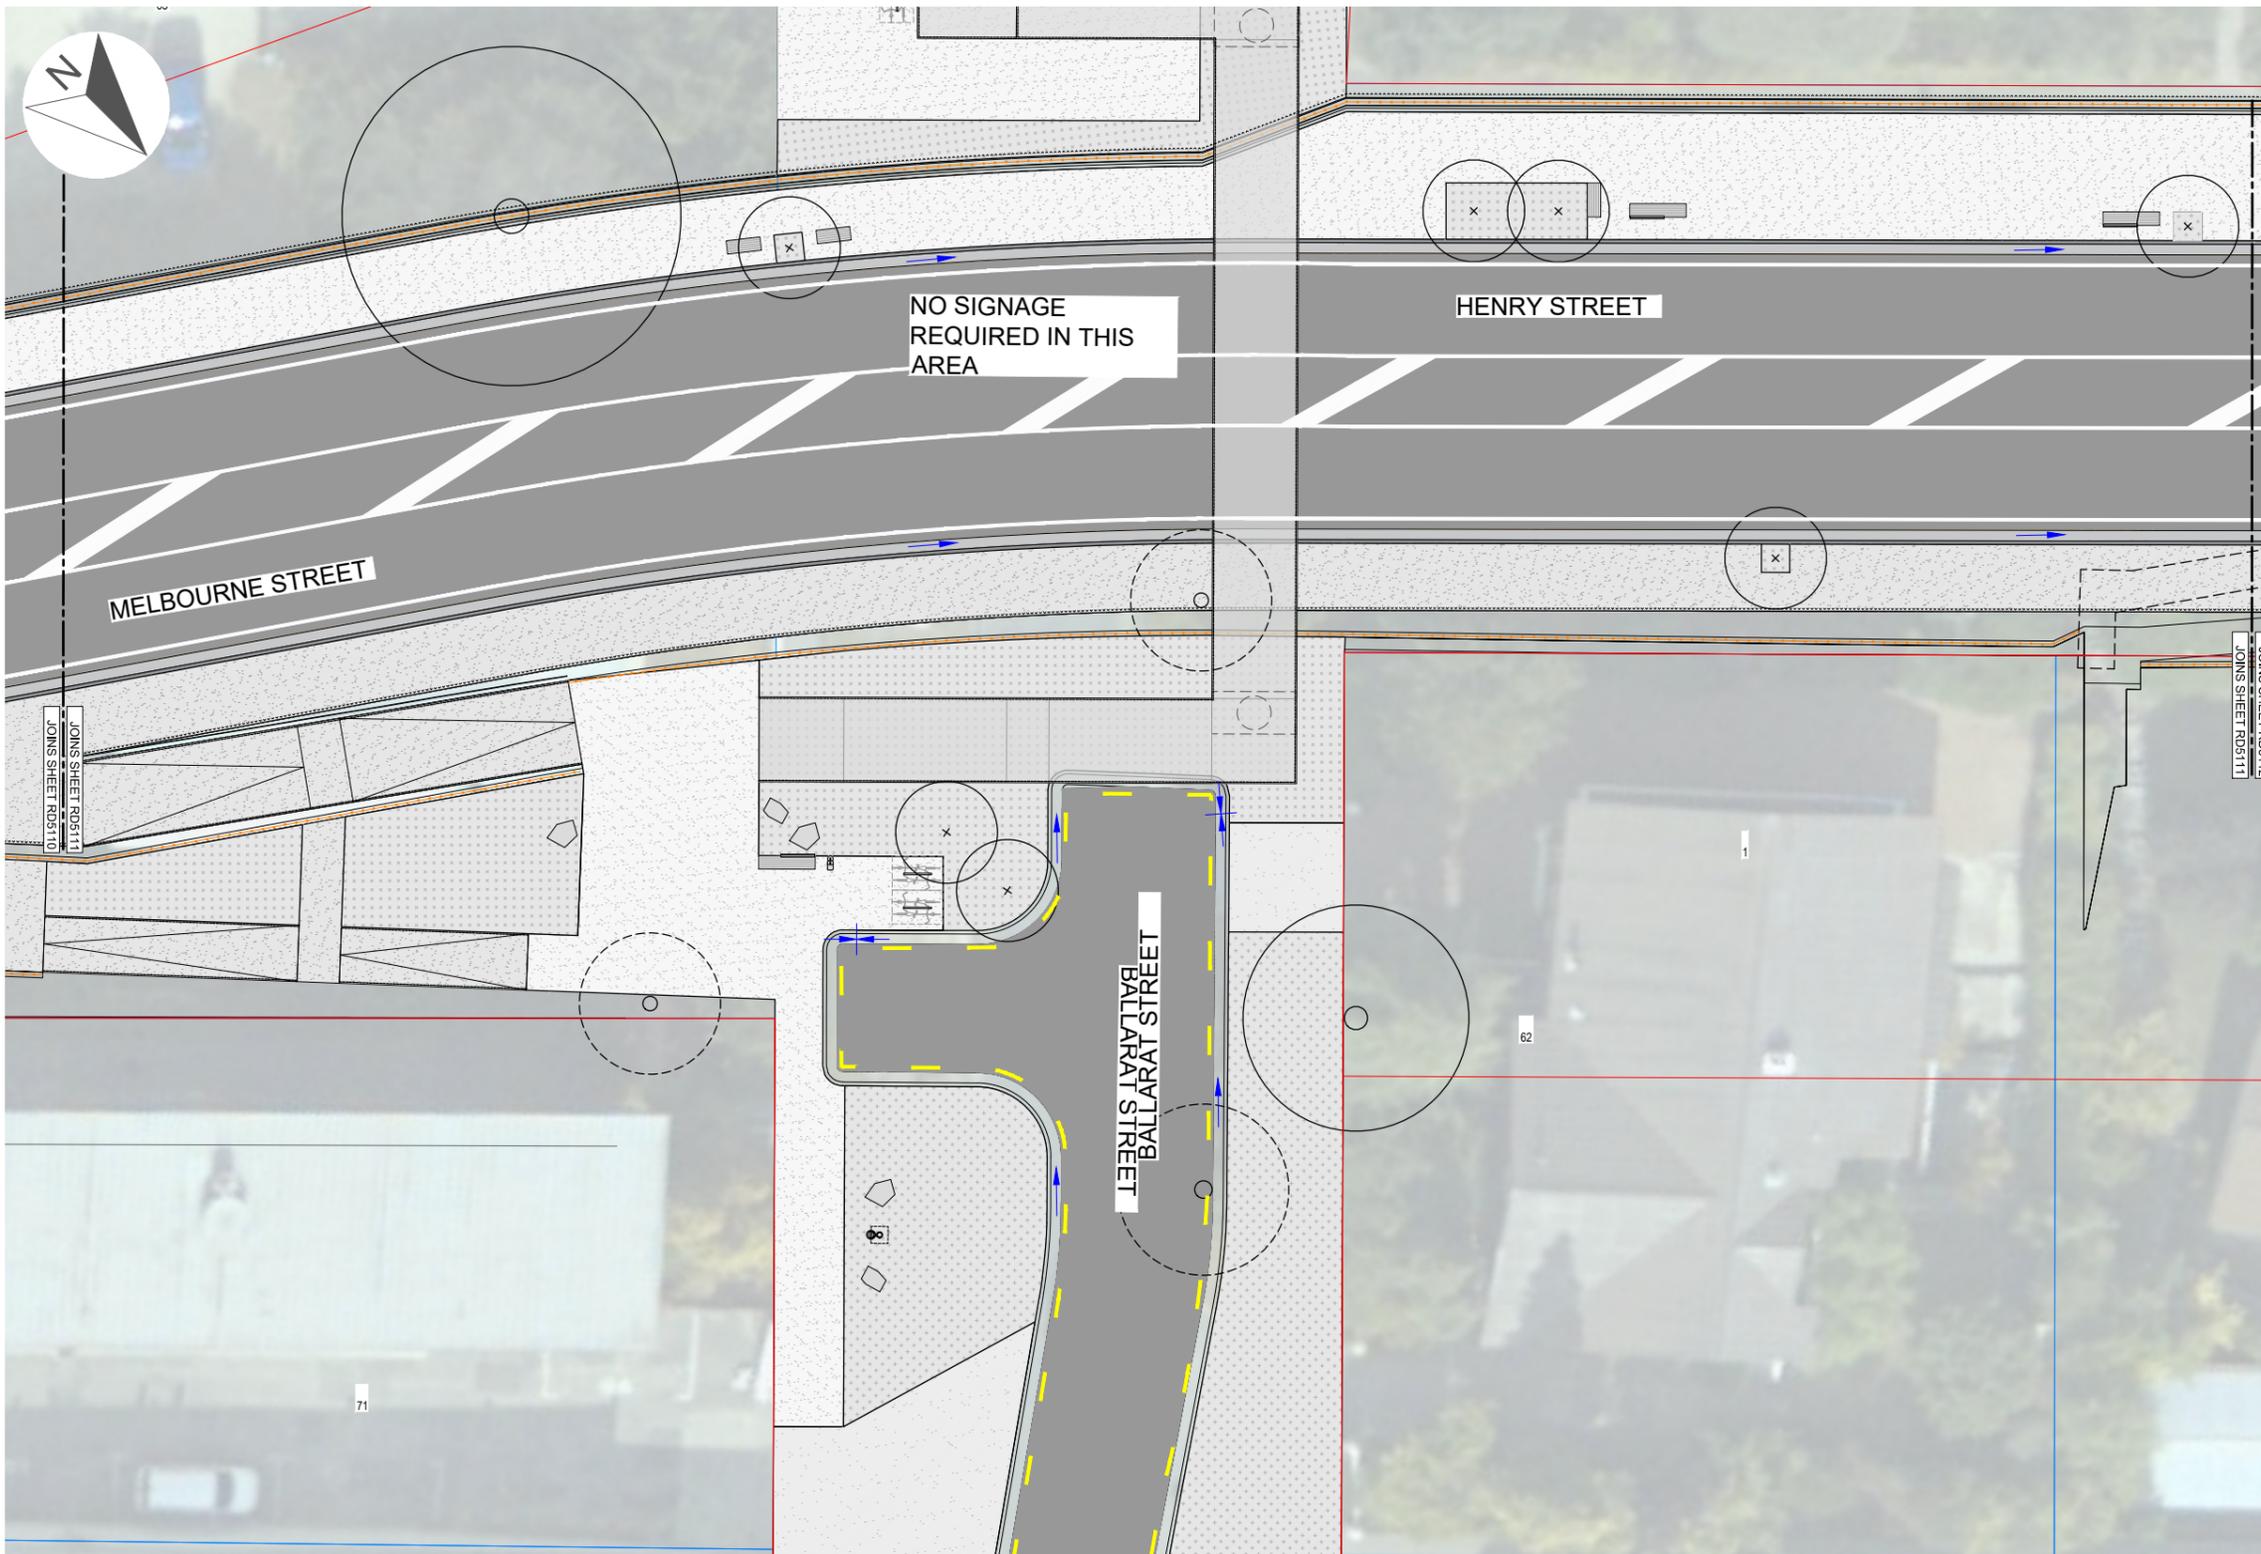

- LEGEND**
-  SIGN - NEW
  -  SIGN - EXISTING TO BE RETAINED
  -  SIGN - LARGE NEW
  -  STREET NAME SIGN

PLAN

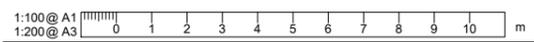

REVISION	AMENDMENT	APPROVED	DATE
A	FOR OIM AND SME REVIEW	IB	04/01/2021


**WHAKATIPU TRANSPORT PROGRAMME ALLIANCE**

ROADING

SCALES		ORIGINAL SIZE
1:125		A1
DRAWN	DESIGNED	APPROVED
B.ZMIJEWSKI	B.ZMIJEWSKI	B.MILLS
DRAWING VERIFIED	DESIGN VERIFIED	APPROVED DATE
R.ABDULLAH	S.HEWETT	04/01/2021

**PRELIMINARY**


PROJECT			
ARTERIAL ROAD STAGE 1 WORKS			
TITLE			
ROAD SIGNS SHEET 11			
PROJECT NO.	PROJ-ORIG-VOL-LOC-TYPE	SHEET NO.	REVISION
WTPA	WTPA-ART-DES-RD-DG	RD5111	A

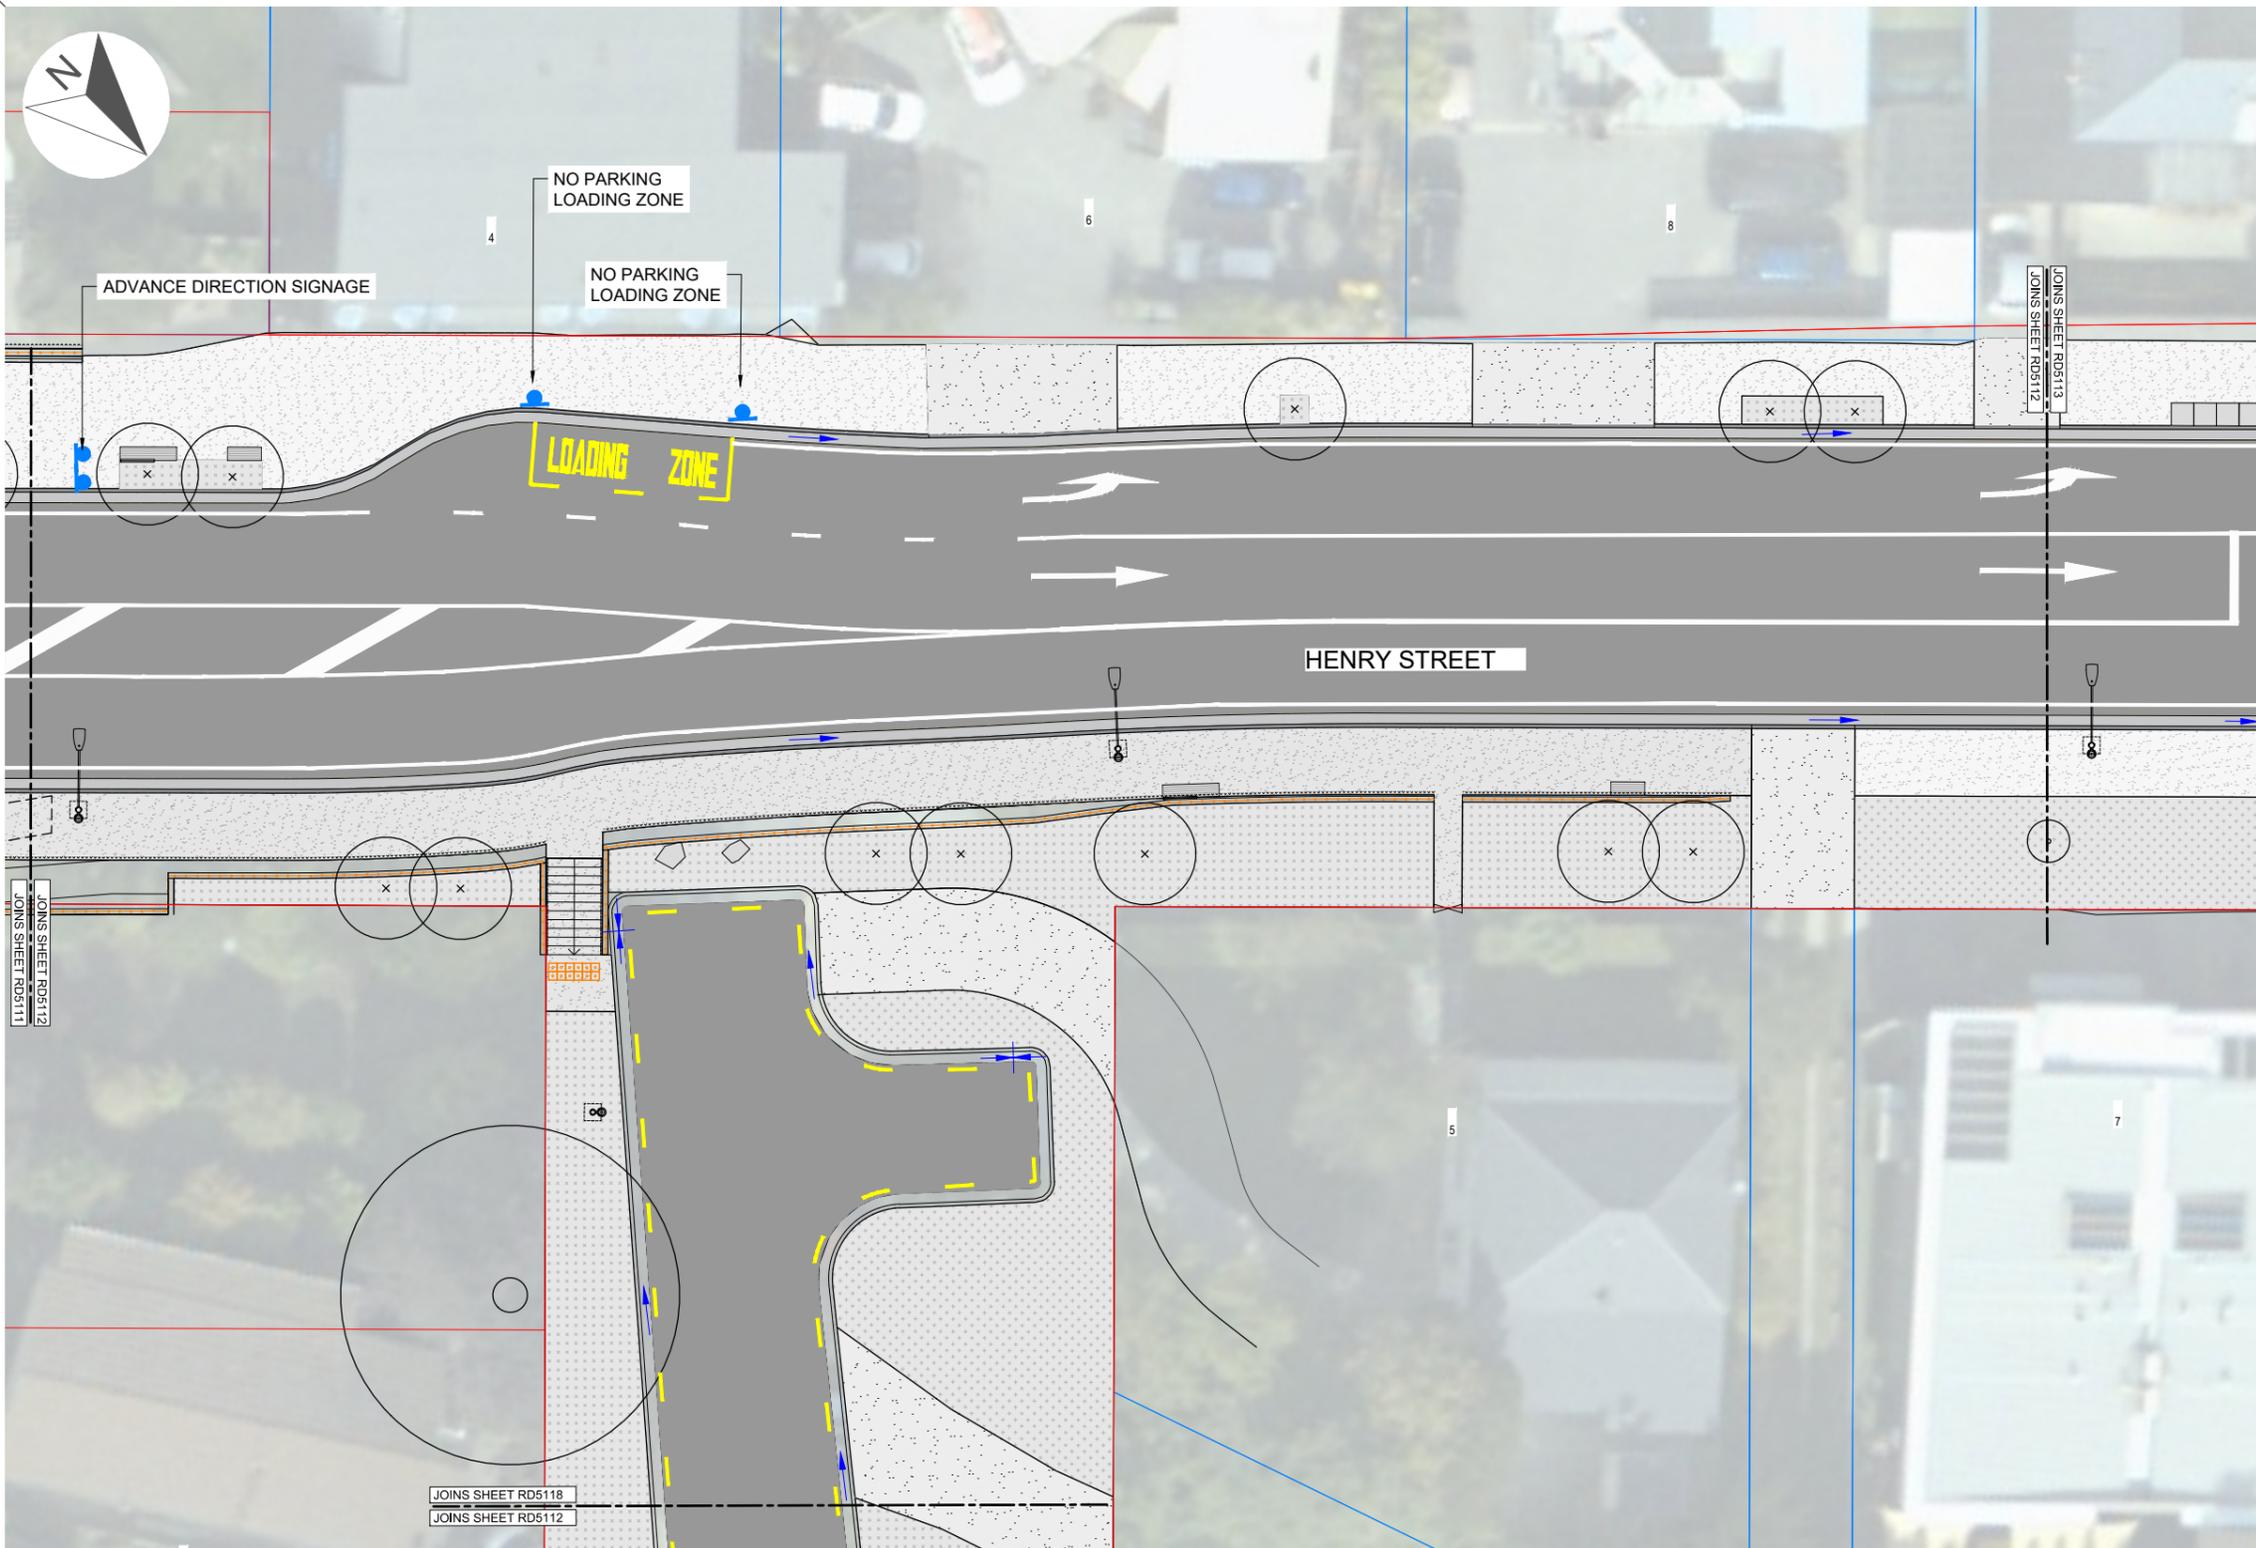

**LEGEND**

- SIGN - NEW
- SIGN - EXISTING TO BE RETAINED
- SIGN - LARGE NEW
- STREET NAME SIGN

PLAN

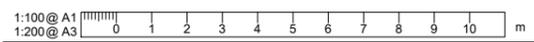

REVISION	AMENDMENT	APPROVED	DATE
A	FOR OIM AND SME REVIEW	IB	04/01/2021


**WHAKATIPU TRANSPORT PROGRAMME ALLIANCE**

ROADING

SCALES	DESIGNED	APPROVED	ORIGINAL SIZE
1:125	B.ZMIJEWSKI	B.MILLS	A1
DRAWN	DESIGNED	APPROVED	
B.ZMIJEWSKI	B.ZMIJEWSKI	B.MILLS	
DRAWING VERIFIED	DESIGN VERIFIED	APPROVED DATE	
R.ABDULLAH	S.HEWETT	04/01/2021	

PRELIMINARY

PROJECT	PROJ-ORIG-VOL-LOC-TYPE	SHEET NO.	REVISION
ARTERIAL ROAD STAGE 1 WORKS	WTPA-ART-DES-RD-DG	RD5112	A
TITLE			
ROAD SIGNS SHEET 12			
PROJECT NO.			
WTPA			

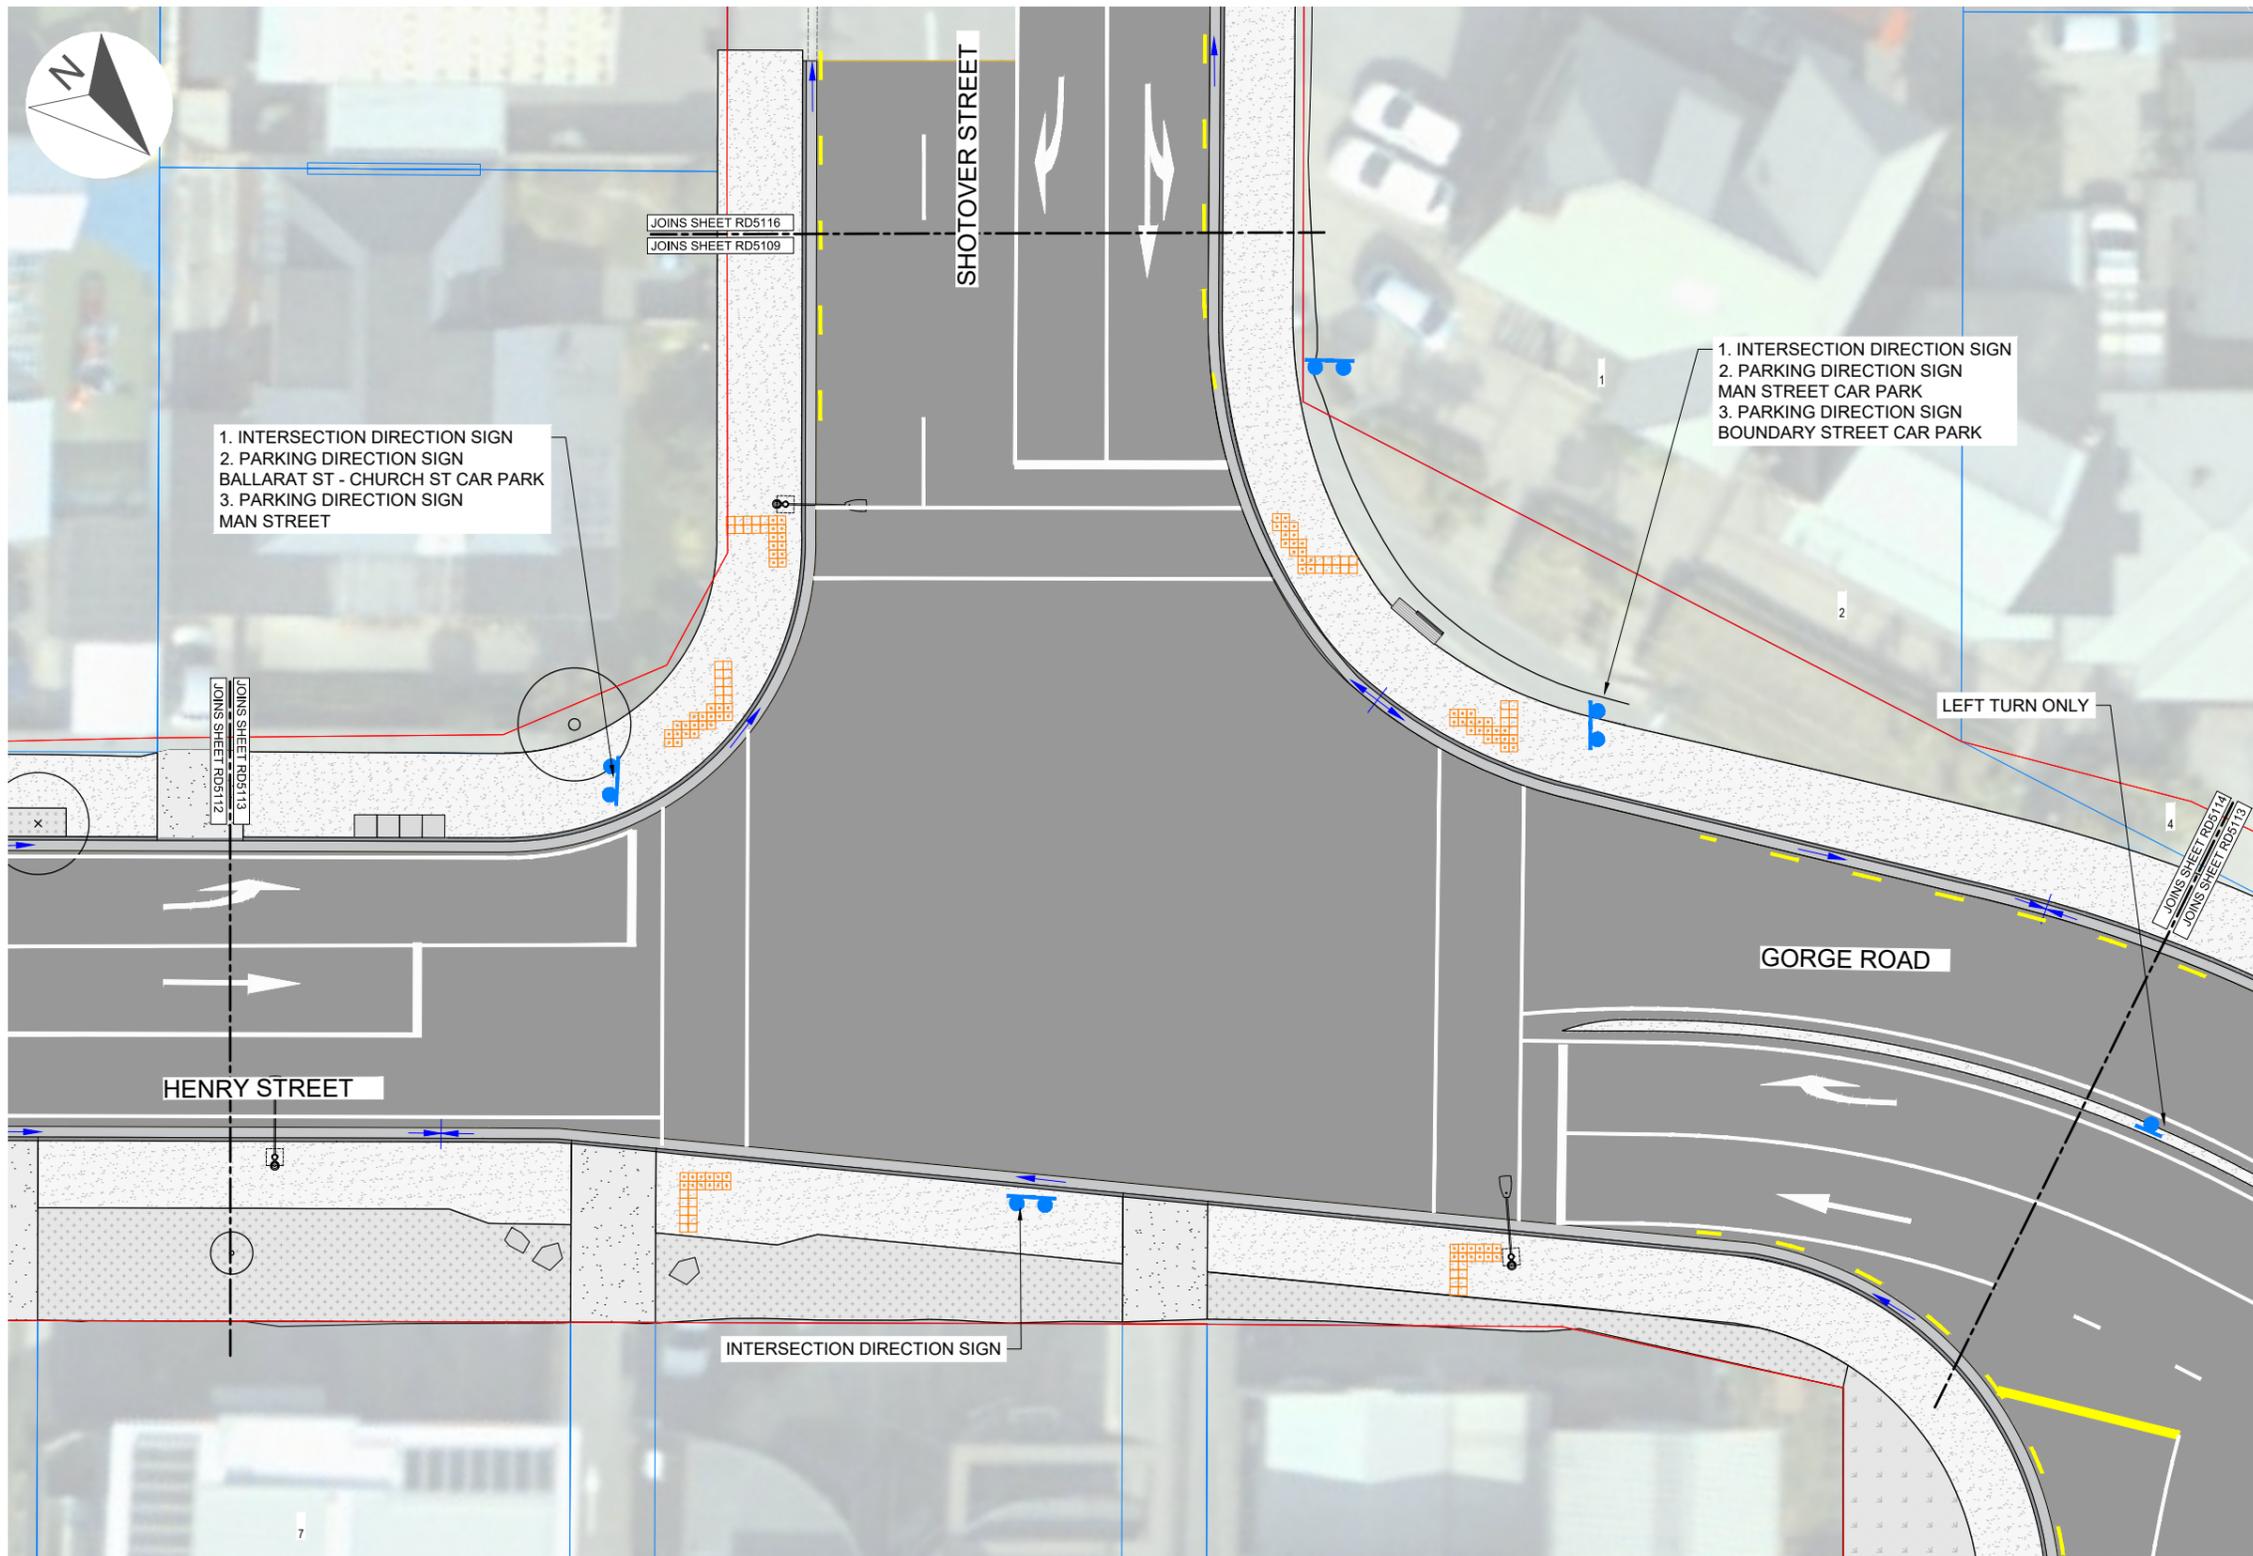

PLAN

1:100 @ A1  
1:200 @ A3


REVISION	AMENDMENT	APPROVED	DATE
A	FOR OIM AND SME REVIEW	IB	04/01/2021

**WHAKATIPU TRANSPORT PROGRAMME ALLIANCE**


ROADING

SCALES	ORIGINAL SIZE
1:125	A1
DRAWN B.ZMIJEWSKI	DESIGNED B.ZMIJEWSKI
DRAWING VERIFIED R.ABDULLAH	APPROVED B.MILLS
DESIGN VERIFIED S.HEWETT	APPROVED DATE 04/01/2021
<b>PRELIMINARY</b>	

PROJECT	TITLE	PROJECT NO.	PROJ-ORIG-VOL-LOC-TYPE	SHEET NO.	REVISION
ARTERIAL ROAD STAGE 1 WORKS	ROAD SIGNS SHEET 13	WTPA	WTPA-ART-DES-RD-DG	RD5113	A

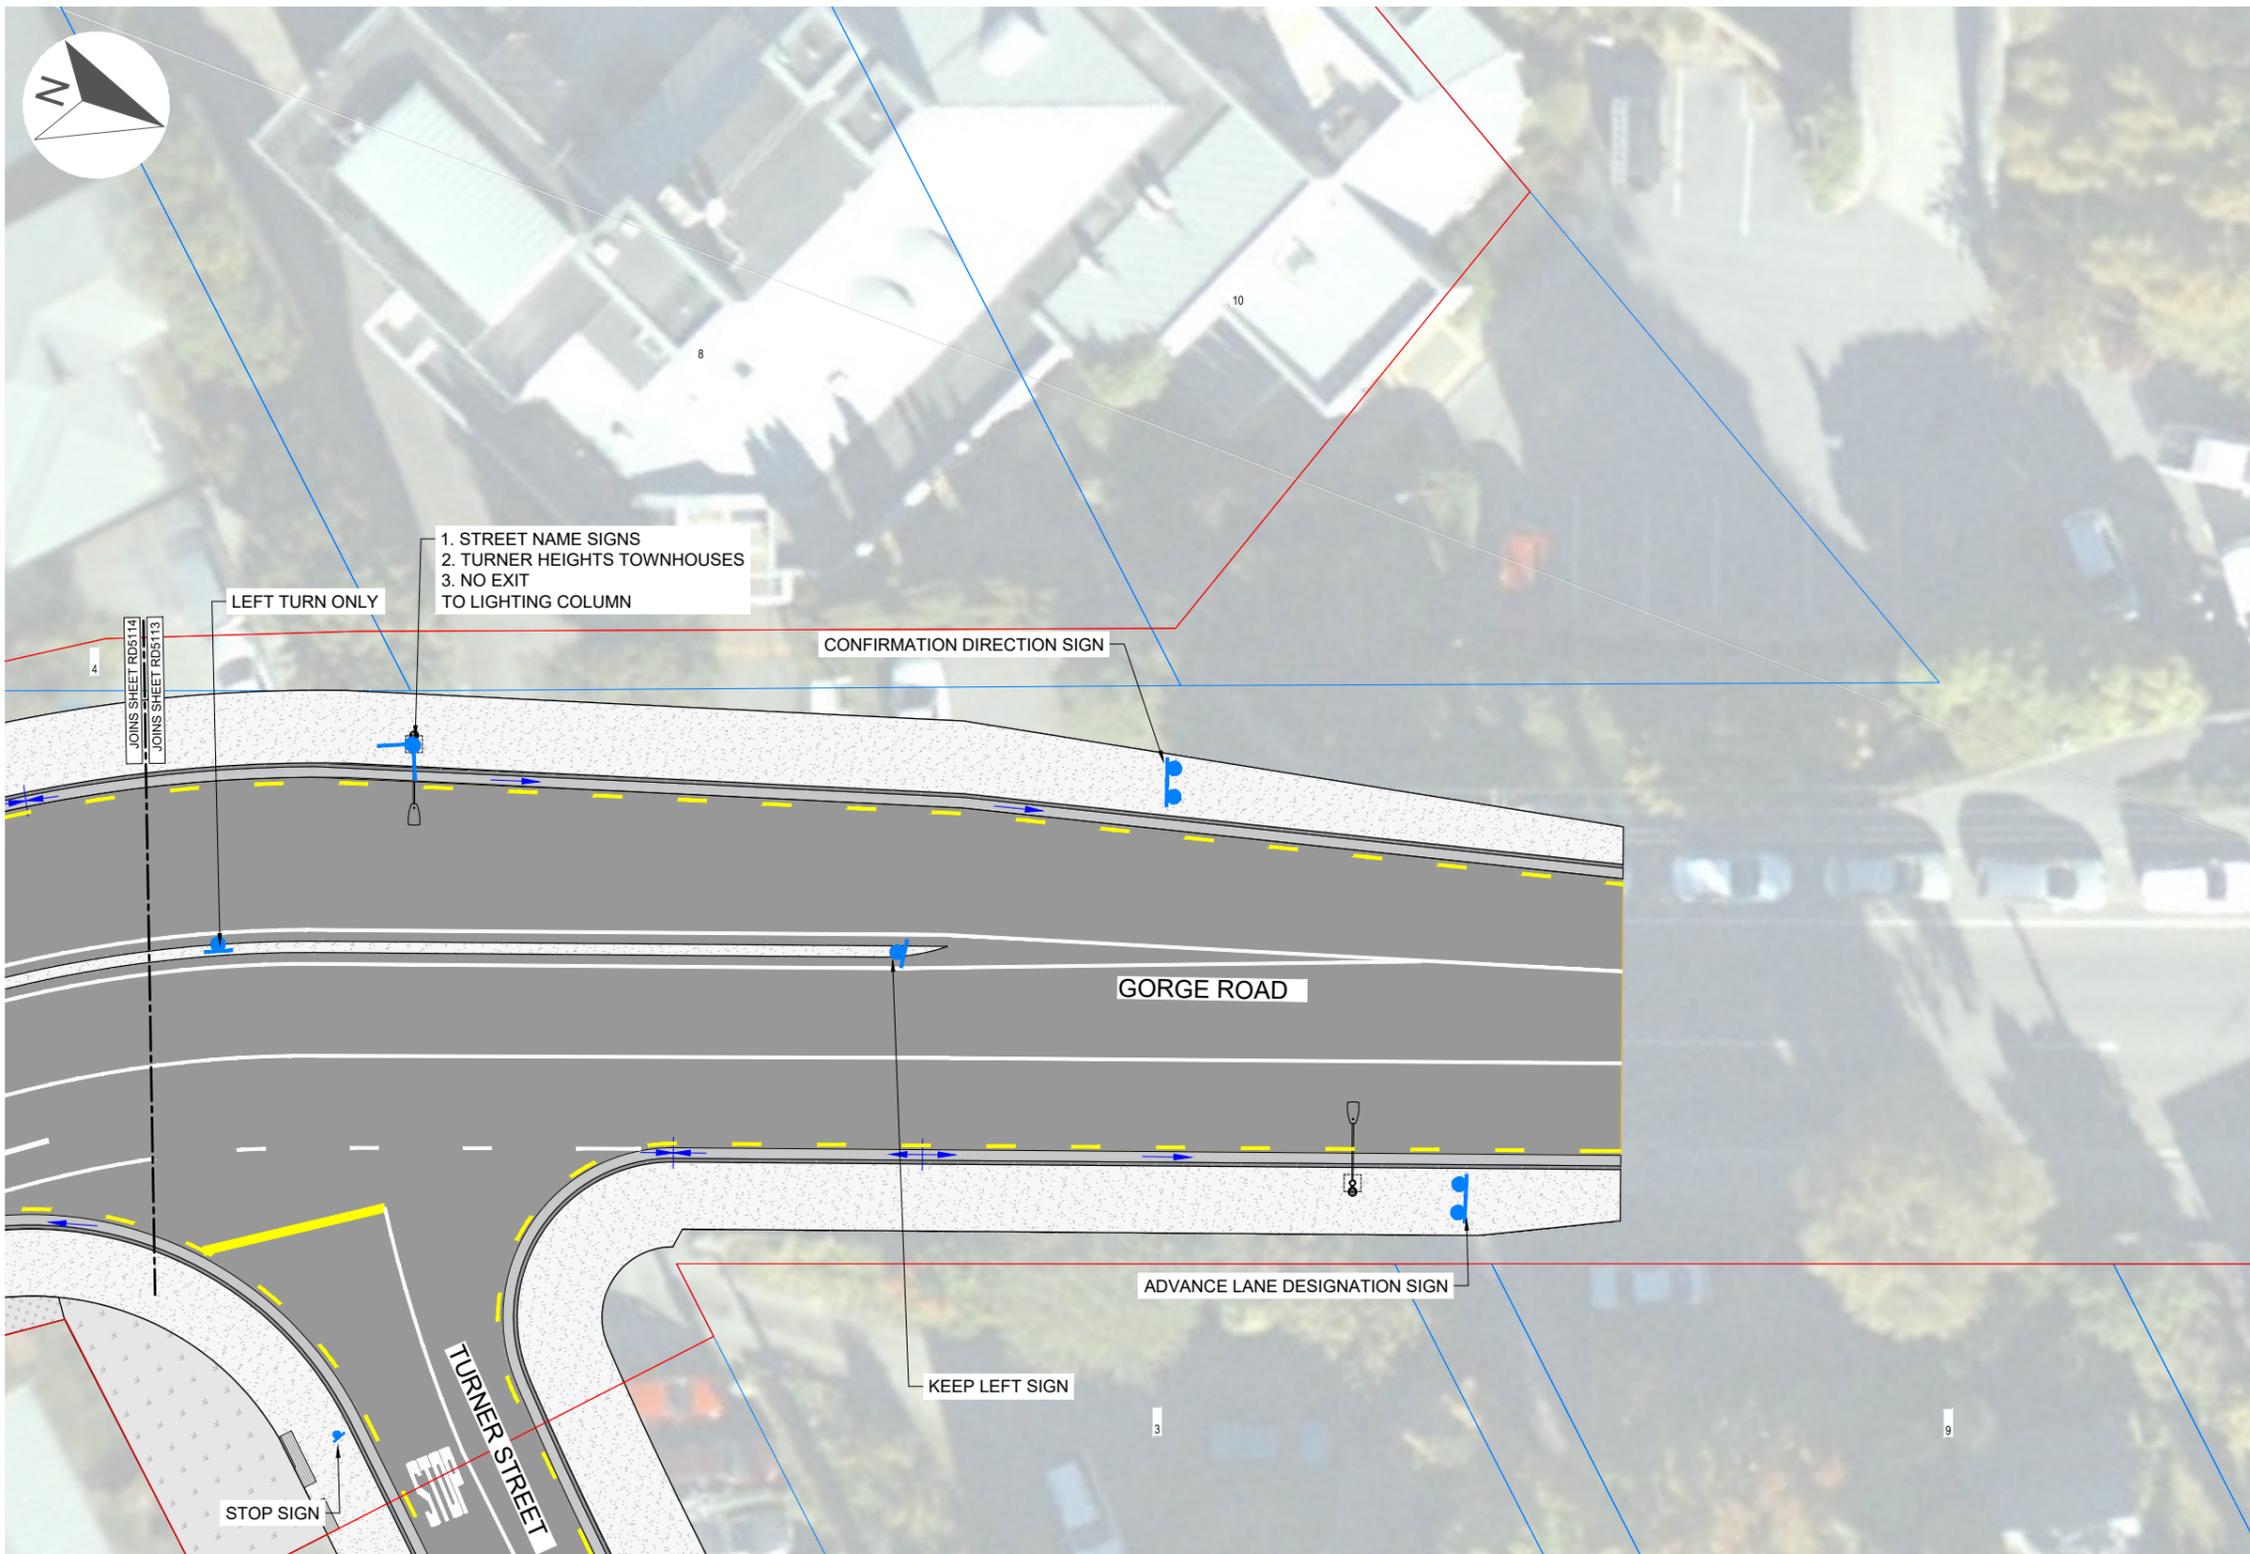

PLAN

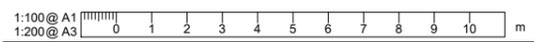

REVISION	AMENDMENT	APPROVED	DATE
A	FOR OIM AND SME REVIEW	IB	04/01/2021

**WHAKATIPU TRANSPORT PROGRAMME ALLIANCE**

ROADING

SCALES	ORIGINAL SIZE	
1:125	A1	
DRAWN	DESIGNED	APPROVED
B.ZMIJEWSKI	B.ZMIJEWSKI	B.MILLS
DRAWING VERIFIED	DESIGN VERIFIED	APPROVED DATE
R.ABDULLAH	S.HEWETT	04/01/2021
<b>PRELIMINARY</b>		


PROJECT			
ARTERIAL ROAD STAGE 1 WORKS			
TITLE			
ROAD SIGNS SHEET 14			
PROJECT NO.	PROJ-ORIG-VOL-LOC-TYPE	SHEET NO.	REVISION
WTPA	WTPA-ART-DES-RD-DG	RD5114	A



**LEGEND**

-  SIGN - NEW
-  SIGN - EXISTING TO BE RETAINED
-  SIGN - LARGE NEW
-  STREET NAME SIGN

PLAN

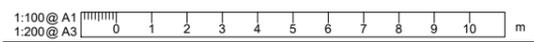

REVISION	AMENDMENT	APPROVED	DATE
A	FOR OIM AND SME REVIEW	IB	04/01/2021


**WHAKATIPU TRANSPORT PROGRAMME ALLIANCE**

ROADING


SCALES		ORIGINAL SIZE
1:125		A1
DRAWN	DESIGNED	APPROVED
B.ZMIJEWSKI	B.ZMIJEWSKI	B.MILLS
DRAWING VERIFIED	DESIGN VERIFIED	APPROVED DATE
R.ABDULLAH	S.HEWETT	04/01/2021

**PRELIMINARY**

PROJECT		ARTERIAL ROAD STAGE 1 WORKS	
TITLE		ROAD SIGNS SHEET 15	
PROJECT NO.	PROJ-ORIG-VOL-LOC-TYPE	SHEET NO.	REVISION
WTPA	WTPA-ART-DES-RD-DG	RD5115	A

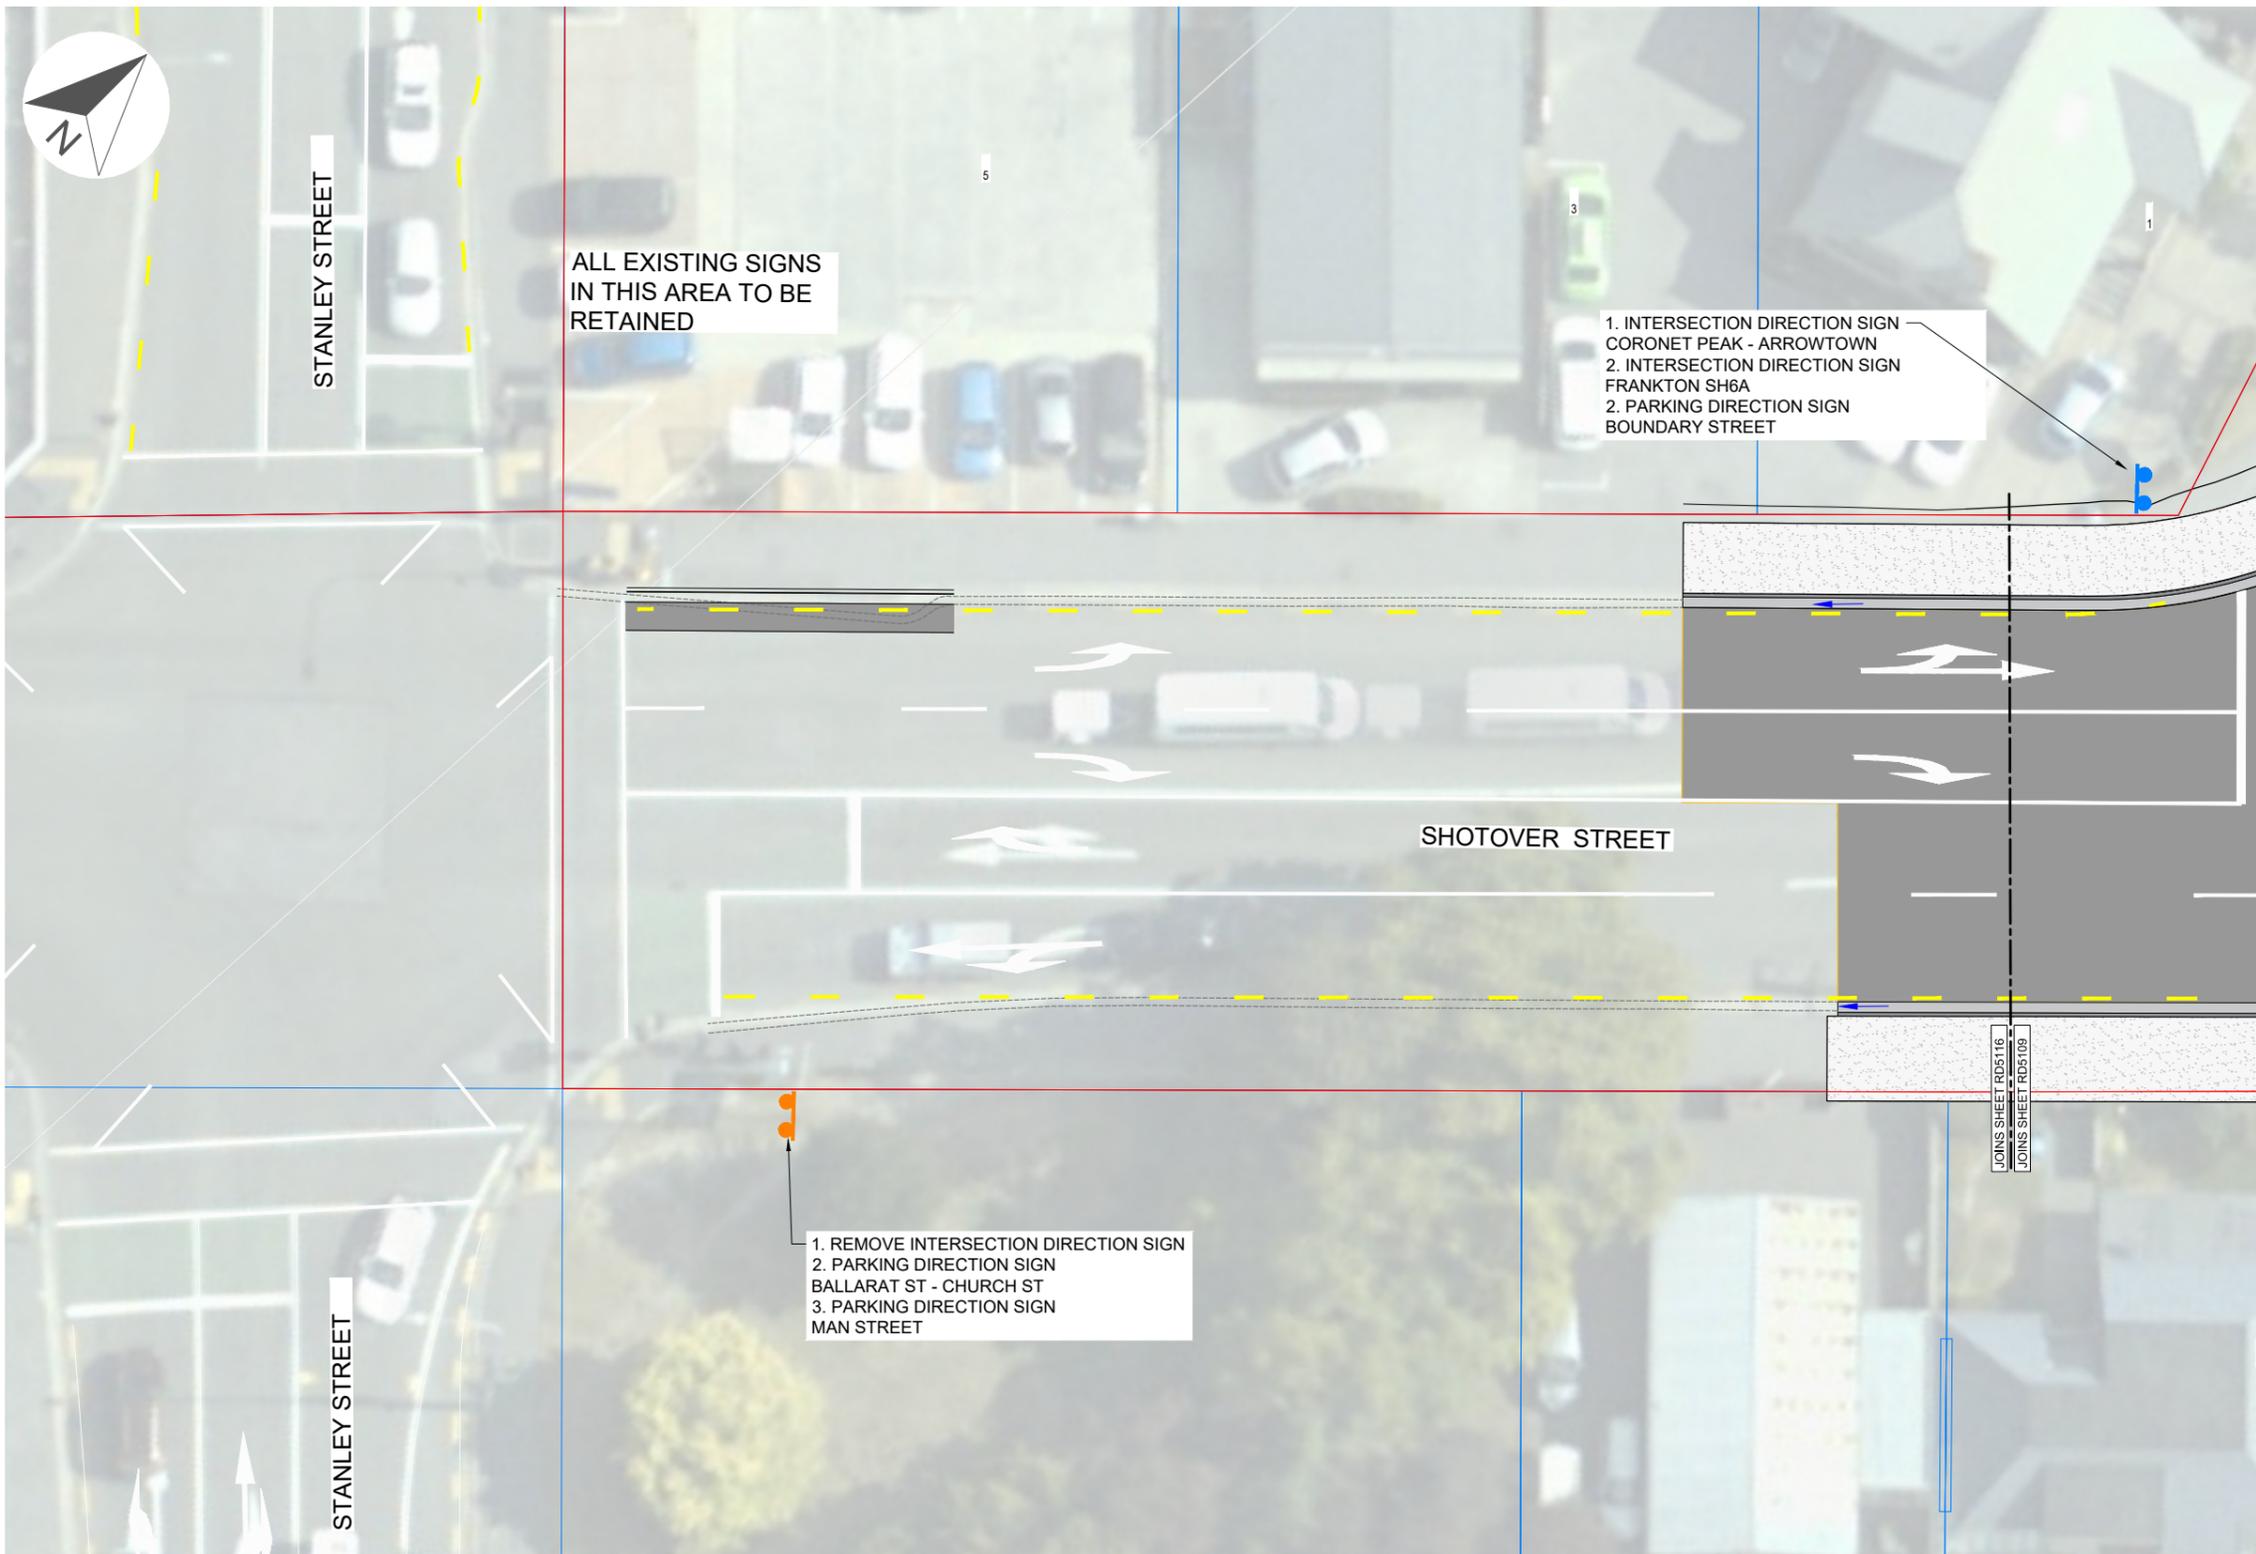

PLAN

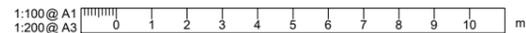

REVISION	AMENDMENT	APPROVED	DATE
A	FOR OIM AND SME REVIEW	IB	04/01/2021


**WHAKATIPU TRANSPORT PROGRAMME ALLIANCE**

ROADING

SCALES		ORIGINAL SIZE
1:125		A1
DRAWN	DESIGNED	APPROVED
B.ZMIJEWSKI	B.ZMIJEWSKI	B.MILLS
DRAWING VERIFIED	DESIGN VERIFIED	APPROVED DATE
R.ABDULLAH	S.HEWETT	04/01/2021

PRELIMINARY

PROJECT		SHEET NO.	REVISION
ARTERIAL ROAD STAGE 1 WORKS		RD5116	A
TITLE		PROJECT NO.	PROJ-ORIG-VOL-LOC-TYPE
ROAD SIGNS SHEET 16		WTPA	WTPA-ART-DES-RD-DG

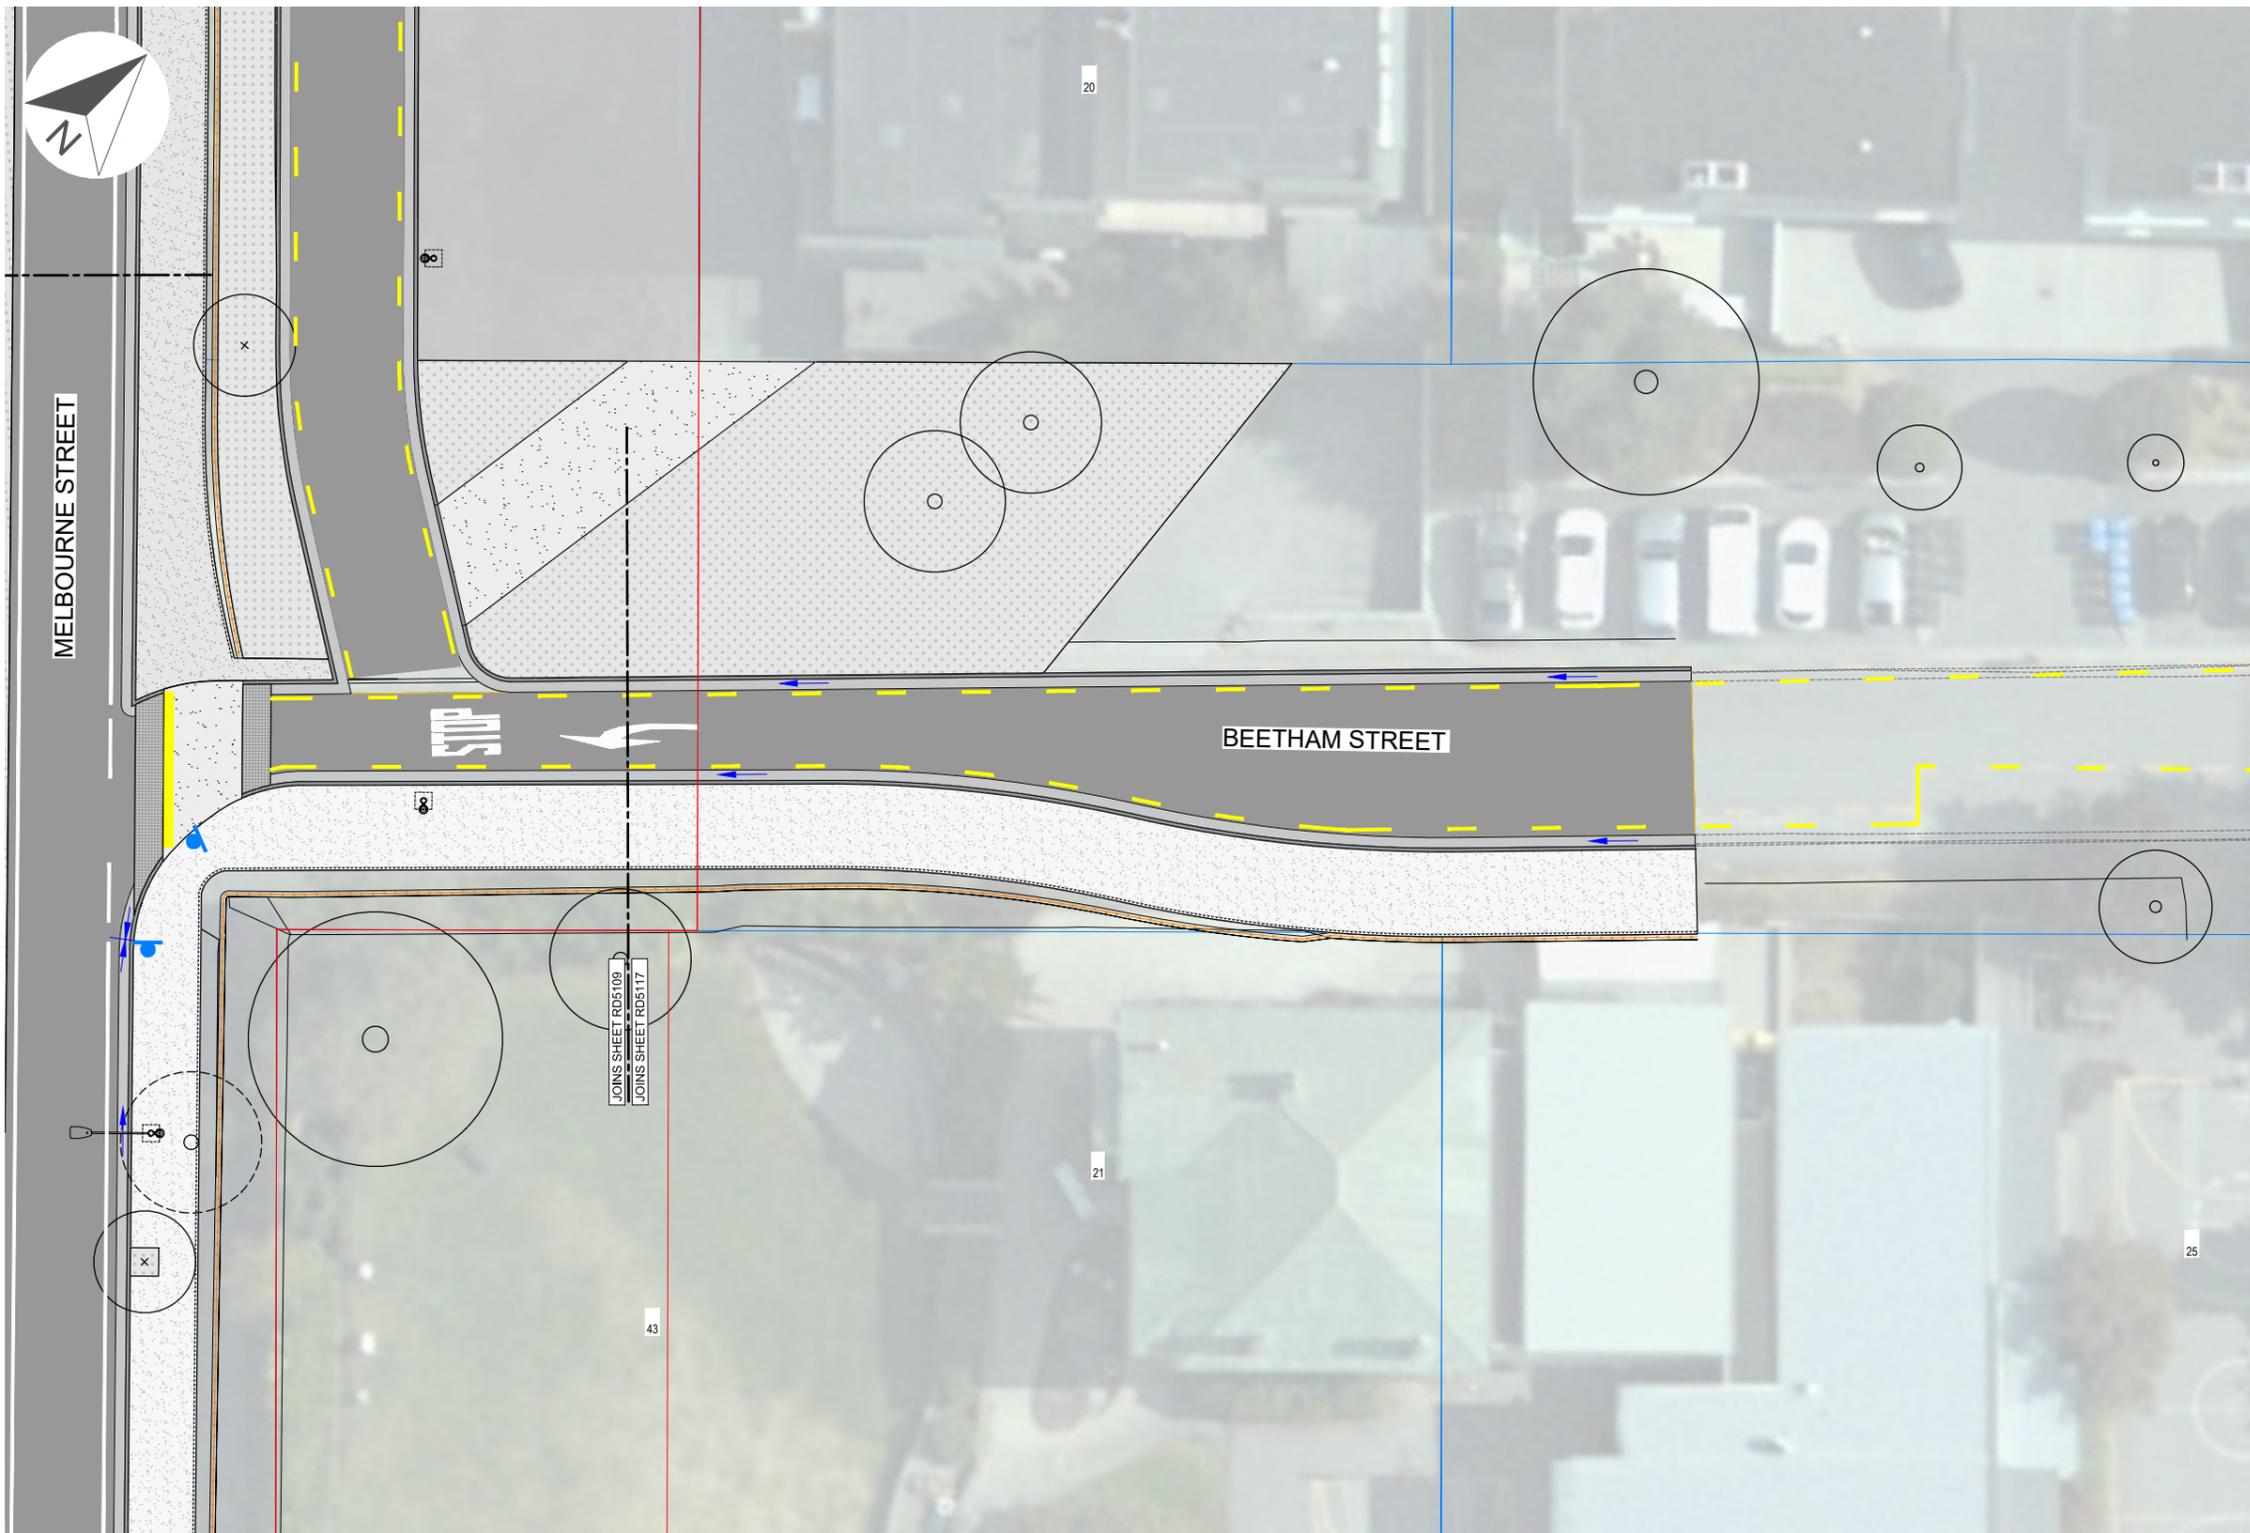

- LEGEND**
-  SIGN - NEW
  -  SIGN - EXISTING TO BE RETAINED
  -  SIGN - LARGE NEW
  -  STREET NAME SIGN

300 mm  
200  
100  
51  
0 10 mm

**PLAN**

1:100 @ A1  
1:200 @ A3

REVISION	AMENDMENT	APPROVED	DATE
A	FOR OIM AND SME REVIEW	IB	04/01/2021

**WHAKATIPU TRANSPORT PROGRAMME ALLIANCE**

ROADING

SCALES		ORIGINAL SIZE
1:125		A1
DRAWN	DESIGNED	APPROVED
B.ZMIJEWSKI	B.ZMIJEWSKI	B.MILLS
DRAWING VERIFIED	DESIGN VERIFIED	APPROVED DATE
R.ABDULLAH	S.HEWETT	04/01/2021


PRELIMINARY

PROJECT			
ARTERIAL ROAD STAGE 1 WORKS			
TITLE			
ROAD SIGNS SHEET 17			
PROJECT NO.	PROJ-ORIG-VOL-LOC-TYPE	SHEET NO.	REVISION
WTPA	WTPA-ART-DES-RD-DG	RD5117	A



- LEGEND**
-  SIGN - NEW
  -  SIGN - EXISTING TO BE RETAINED
  -  SIGN - LARGE NEW
  -  STREET NAME SIGN

PLAN

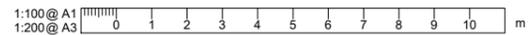

REVISION	AMENDMENT	APPROVED	DATE
A	FOR OIM AND SME REVIEW	IB	04/01/2021


**WHAKATIPU TRANSPORT PROGRAMME ALLIANCE**

ROADING

SCALES		ORIGINAL SIZE
1:125		A1
DRAWN	DESIGNED	APPROVED
B.ZMIJEWSKI	B.ZMIJEWSKI	B.MILLS
DRAWING VERIFIED	DESIGN VERIFIED	APPROVED DATE
R.ABDULLAH	S.HEWETT	04/01/2021

**PRELIMINARY**


PROJECT			
ARTERIAL ROAD STAGE 1 WORKS			
TITLE			
ROAD SIGNS SHEET 18			
PROJECT NO.	PROJ-ORIG-VOL-LOC-TYPE	SHEET NO.	REVISION
WTPA	WTPA-ART-DES-RD-DG	RD5118	A

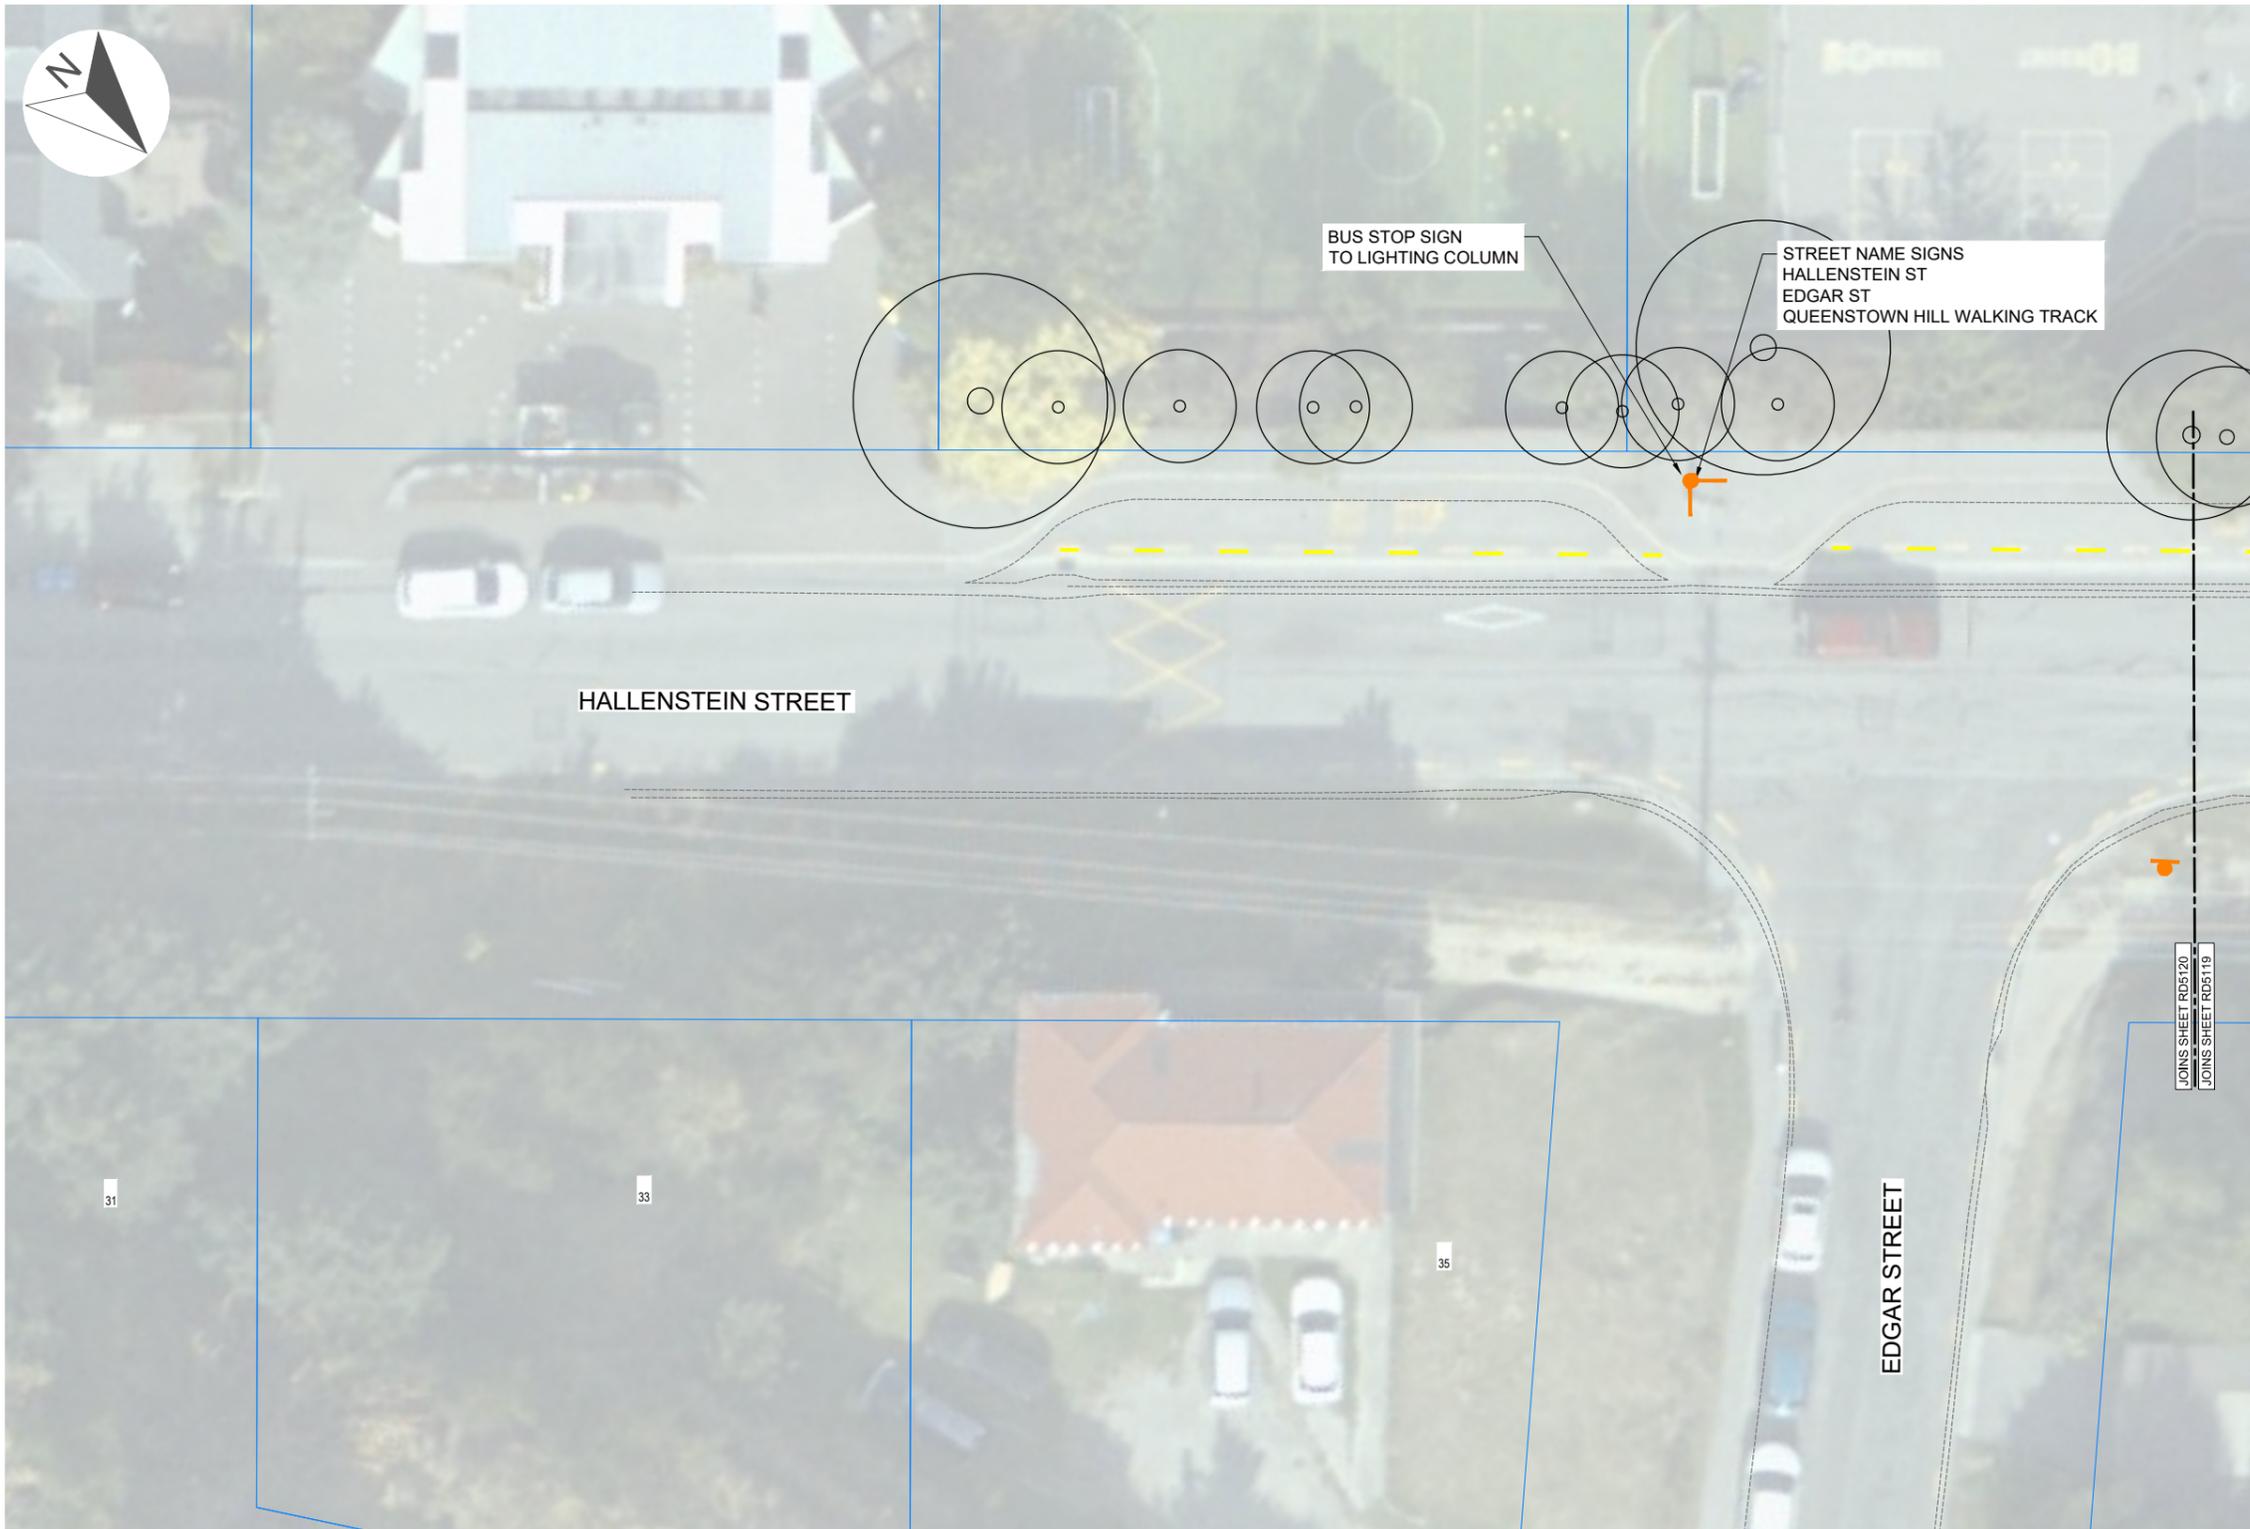

**LEGEND**

	SIGN - NEW
	SIGN - EXISTING TO BE RETAINED
	SIGN - LARGE NEW
	STREET NAME SIGN

PLAN

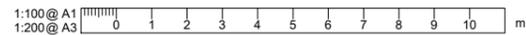

REVISION	AMENDMENT	APPROVED	DATE
A	FOR OIM AND SME REVIEW	IB	04/01/2021


**WHAKATIPU TRANSPORT PROGRAMME ALLIANCE**

ROADING

SCALES		ORIGINAL SIZE
1:125		A1
DRAWN	DESIGNED	APPROVED
B.ZMIJEWSKI	B.ZMIJEWSKI	B.MILLS
DRAWING VERIFIED	DESIGN VERIFIED	APPROVED DATE
R.ABDULLAH	S.HEWETT	04/01/2021

PRELIMINARY


PROJECT			
ARTERIAL ROAD STAGE 1 WORKS			
TITLE			
ROAD SIGNS SHEET 19			
PROJECT NO.	PROJ-ORIG-VOL-LOC-TYPE	SHEET NO.	REVISION
WTPA	WTPA-ART-DES-RD-DG	RD5119	A

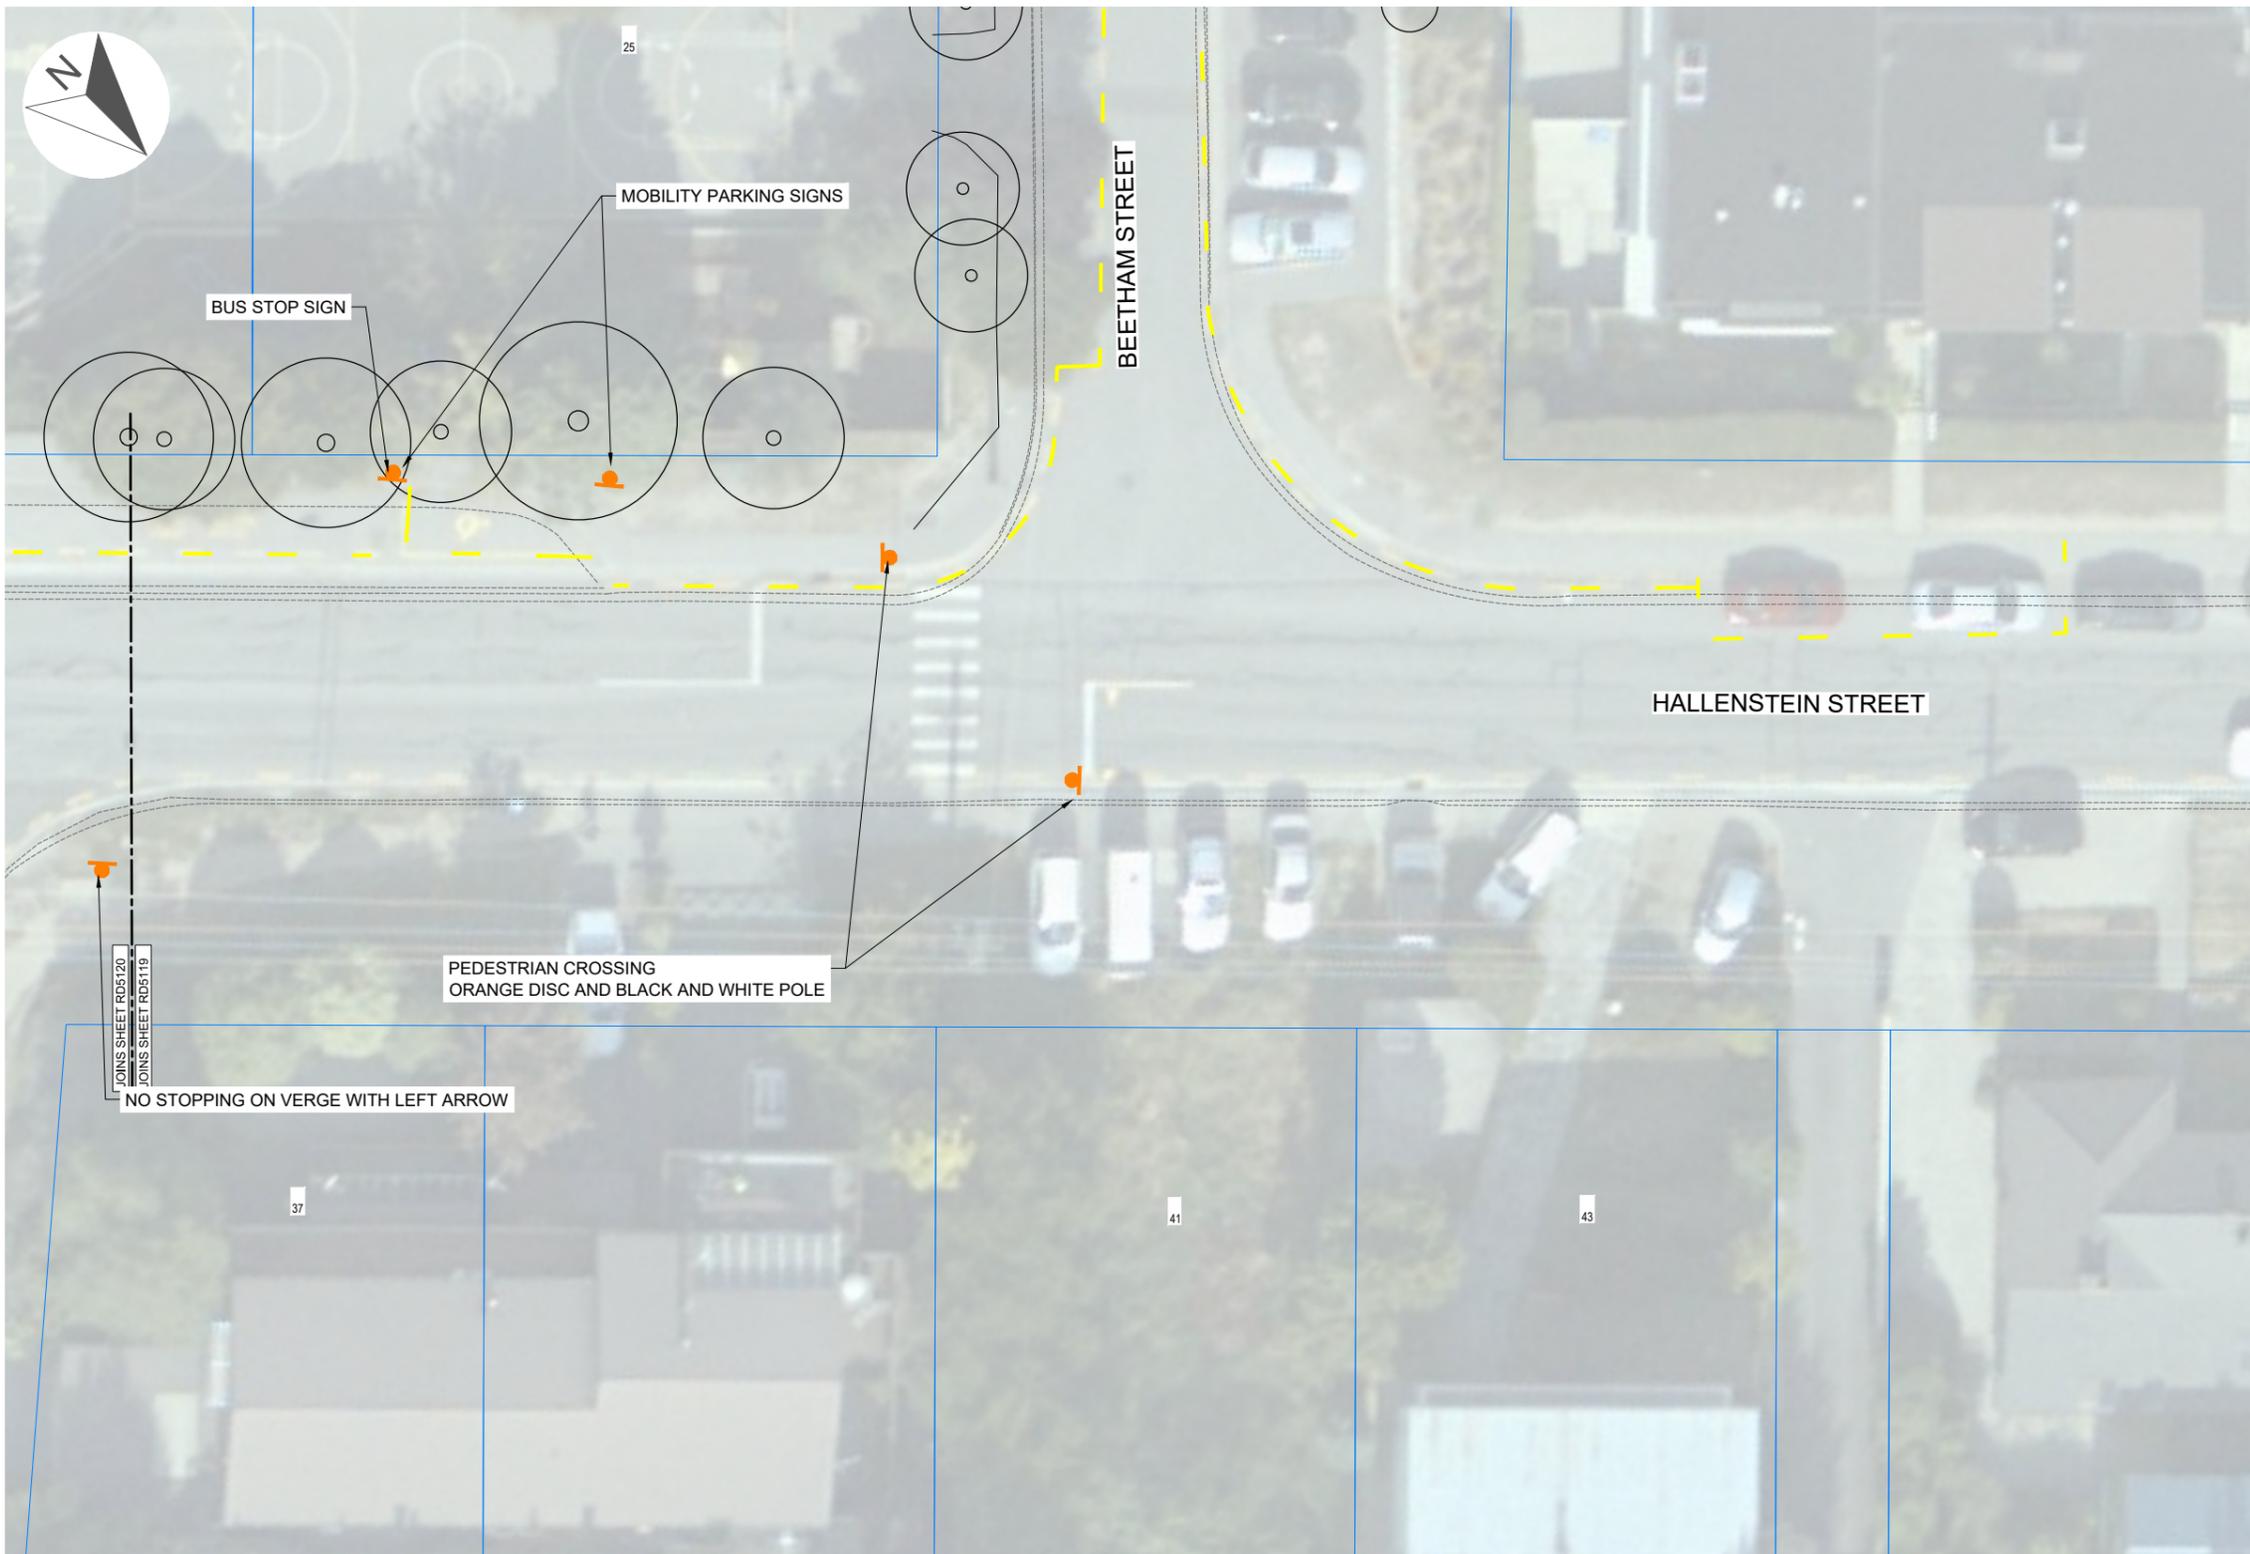

**LEGEND**

-  SIGN - NEW
-  SIGN - EXISTING TO BE RETAINED
-  SIGN - LARGE NEW
-  STREET NAME SIGN

PLAN

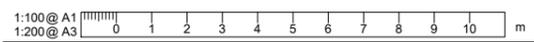

REVISION	AMENDMENT	APPROVED	DATE
A	FOR OIM AND SME REVIEW	IB	04/01/2021

**WHAKATIPU TRANSPORT PROGRAMME ALLIANCE**

ROADING

SCALES	ORIGINAL SIZE	
1:125	A1	
DRAWN	DESIGNED	APPROVED
B.ZMIJEWSKI	B.ZMIJEWSKI	B.MILLS
DRAWING VERIFIED	DESIGN VERIFIED	APPROVED DATE
R.ABDULLAH	S.HEWETT	04/01/2021

PRELIMINARY

PROJECT			
ARTERIAL ROAD STAGE 1 WORKS			
TITLE			
ROAD SIGNS SHEET 20			
PROJECT NO.	PROJ-ORIG-VOL-LOC-TYPE	SHEET NO.	REVISION
WTPA	WTPA-ART-DES-RD-DG	RD5120	A