








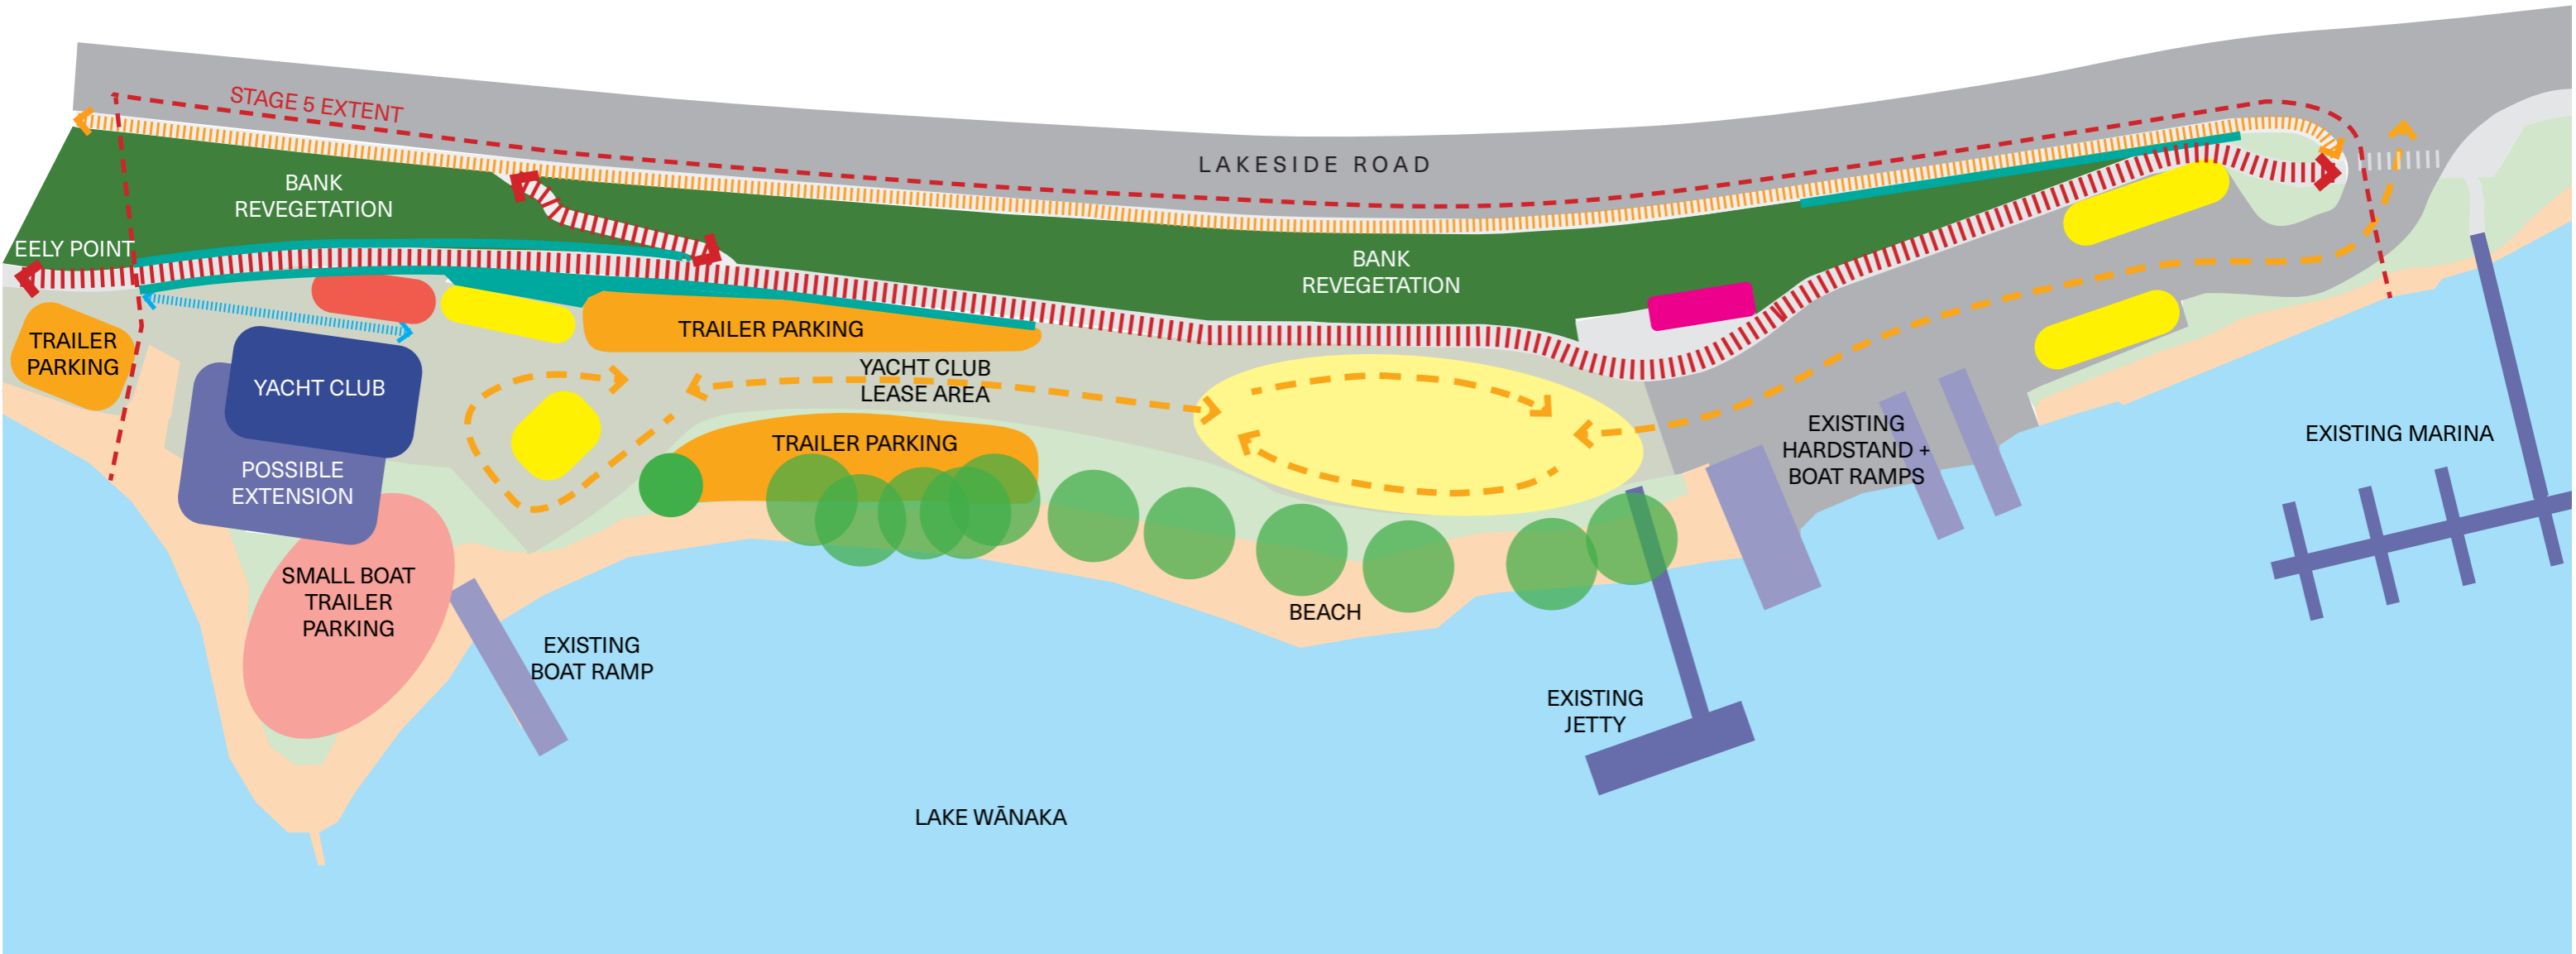

Stage Five - Wānaka Lakefront Development Plan

Concept Plan



LEGEND:

-  Shared path
-  Existing footpath
-  Cycle parking
-  Car parking
-  Retaining
-  Toilet block
-  Existing trees
-  Existing jetty

