


## **PATERSONPITTS**GROUP

Attachment C: Open Space Reserves Concept Design Plans

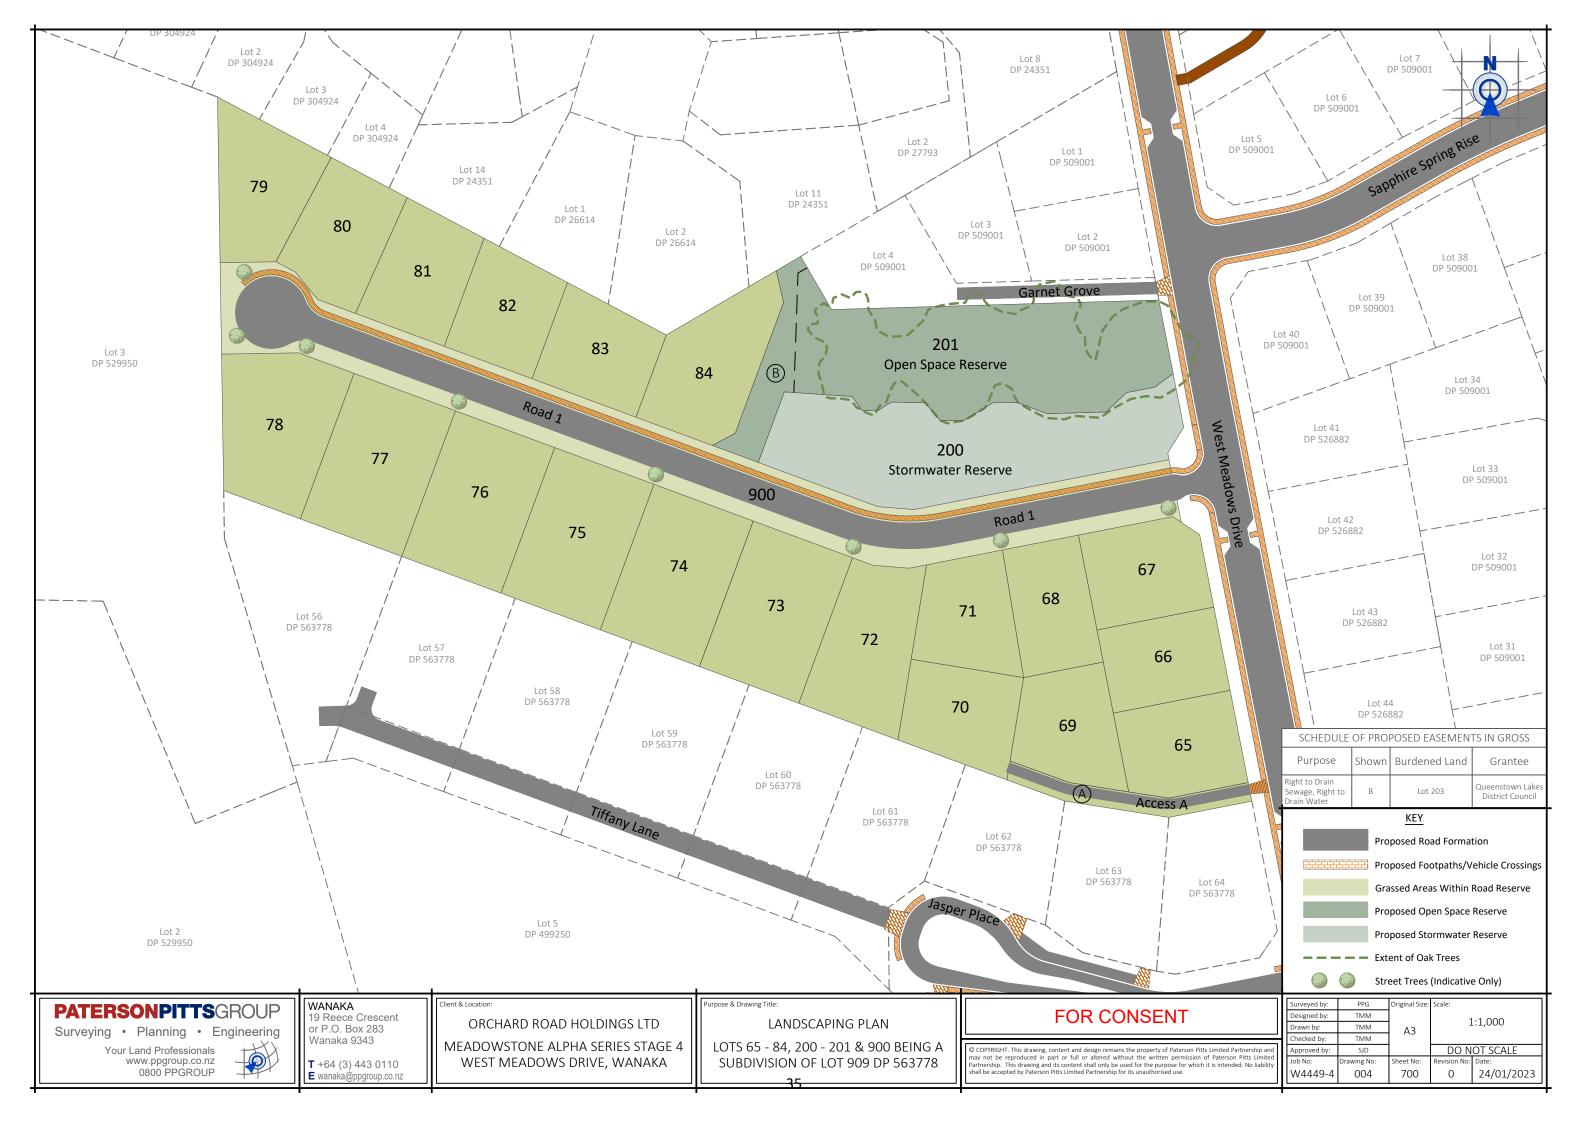

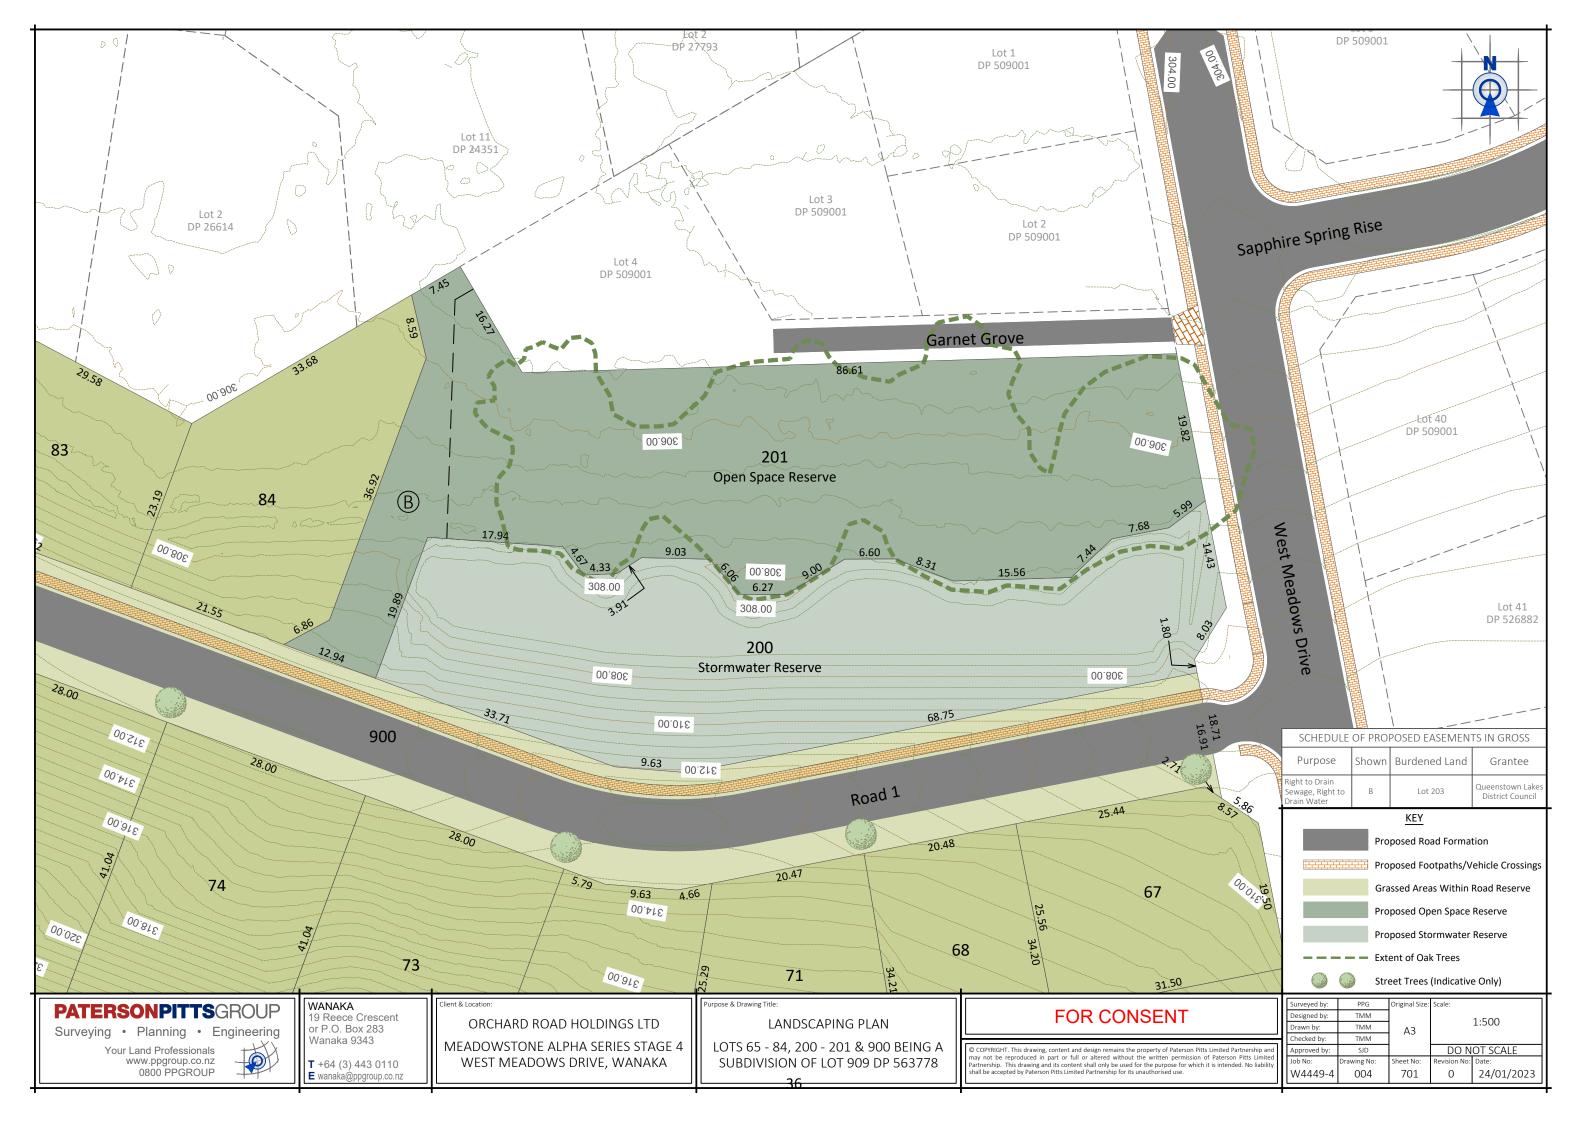

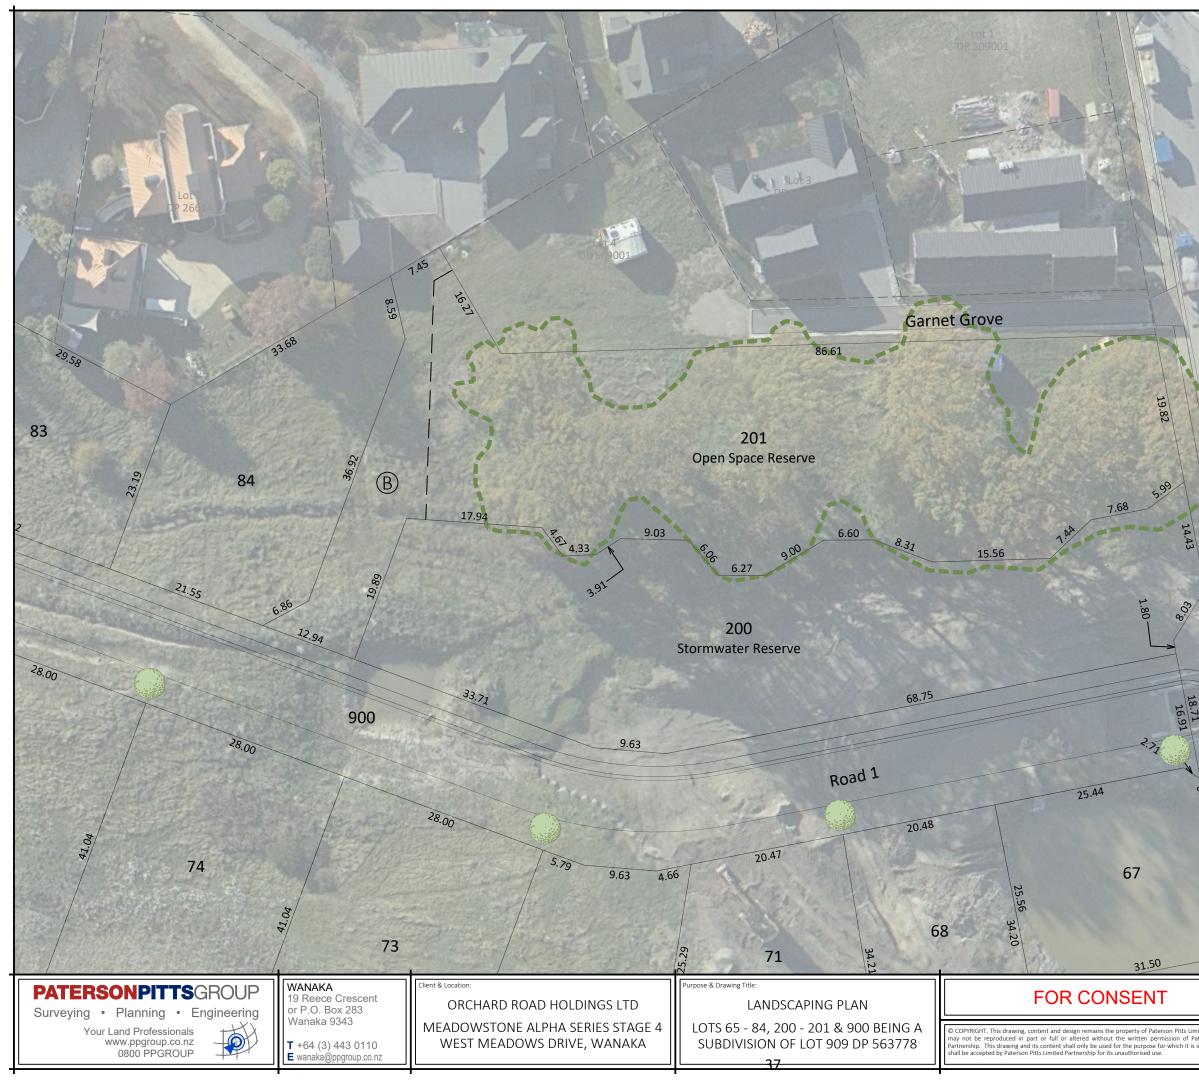



West Meadows Drive

14.43

S	^HEDLILE	OFF		EASEMENTS	IN	GROSS
5			NOT OJLD	LAJLIVILIVIJ	11.1	01/000

11	Purpose	Shown	Burdened Land	Grantee
V	Right to Drain Sewage, Right to Drain Water	В	Lot 203	Queenstown Lakes District Council

## KEY



Proposed Road Formation Proposed Footpaths/Vehicle Crossings Grassed Areas Within Road Reserve Proposed Open Space Reserve Proposed Stormwater Reserve



Street Trees (Indicative Only)

Extent of Oak Trees

	L
	ſ
ts Limited Partnership and of Paterson Pitts Limited n it is intended. No liability	

8.5,86

19.50

128				(interest interest)	e o,//	
	Surveyed by:	PPG	Original Size:	Scale:		
	Designed by:	TMM		1.500		
	Drawn by:	TMM	A3	1:500		
	Checked by:					
and nited pility	Approved by:	SJD		DO NOT SCALE		
	Job No:	Drawing No:	Sheet No:	Revision No:	Date:	
,	W4449-4	004	702	0	24/01/2023	