


DO NOT SCALE - IF IN DOUBT, ASK

200 mm  
150  
100  
90  
80  
70  
60  
50  
40  
30  
20  
10  
0

ORIGINAL SIZE A1

Last modified: Jan 19 2021 By Phillip Cook

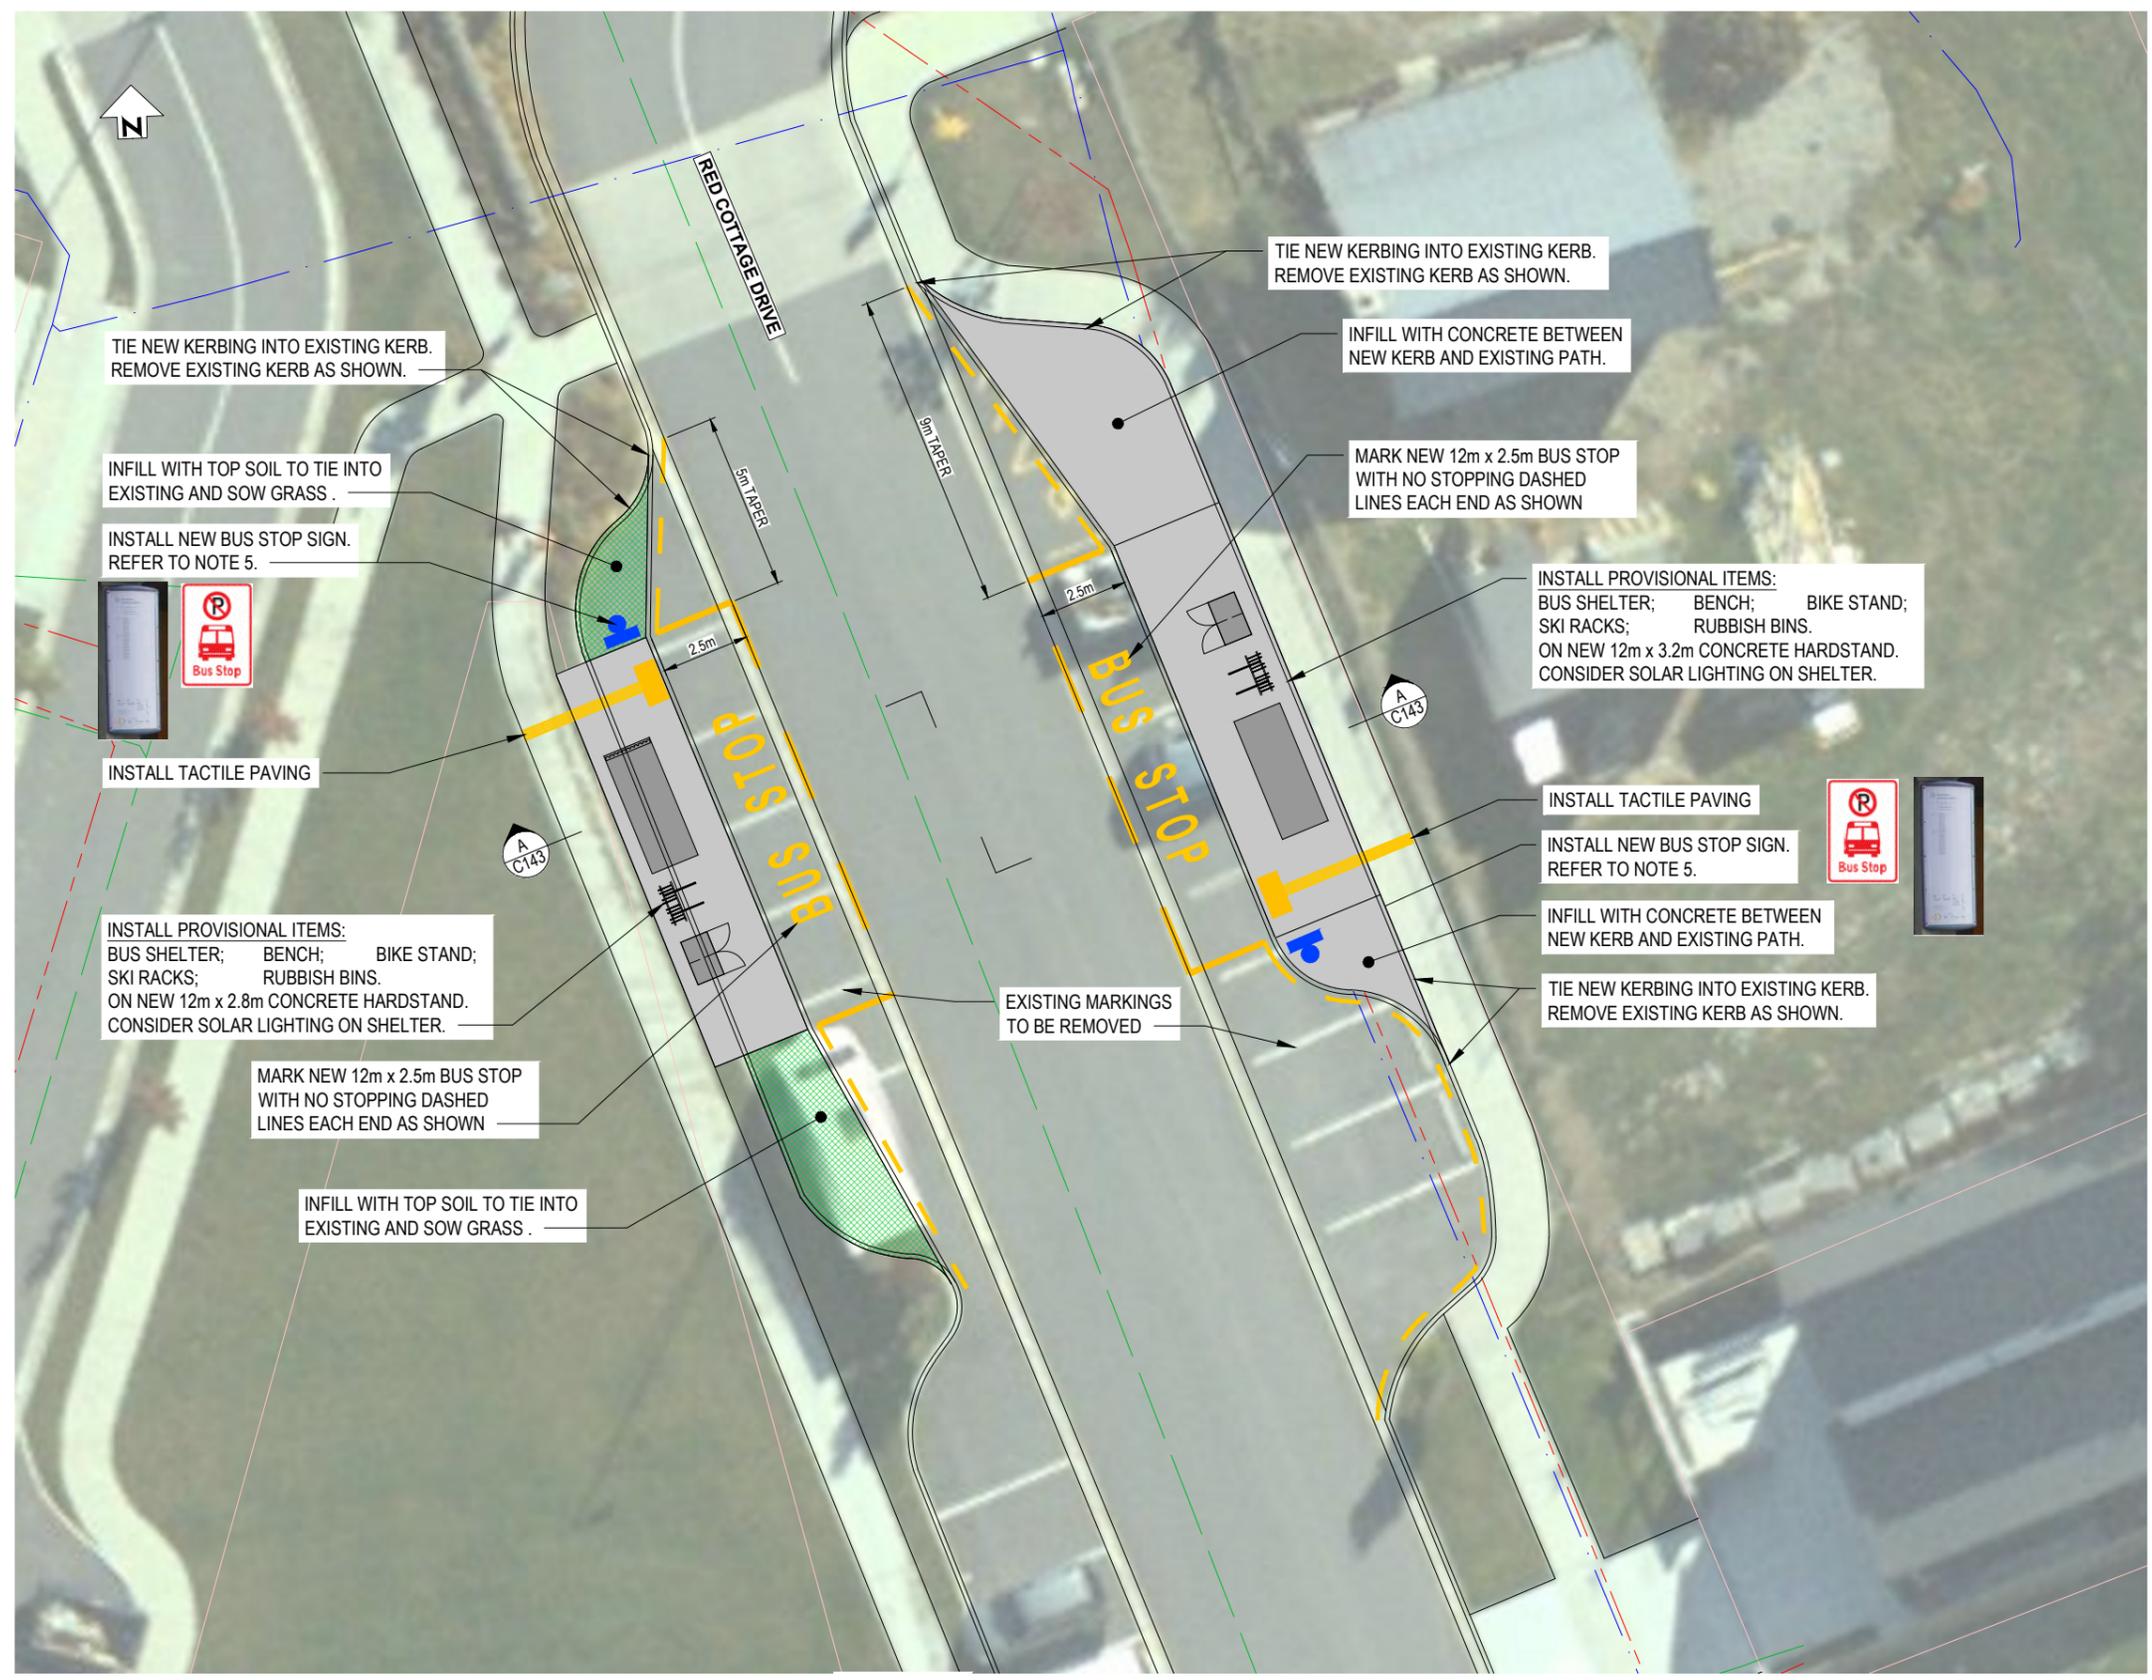

**NOTES**

- CONTRACTOR TO SUPPLY, FABRICATE AND INSTALL NEW QLDC STANDARD BUS SHELTER WITH SKI RACK ACCESSORY FROM CAM NZ OR APPROVED EQUIVALENT.
- REFER TO OPUS DRAWING 6-XQ081.01-C05 FOR BUS SHELTER DETAILS AND SPECIFICATIONS, DRAWING 6-XQ081.01-C06 FOR BUS SHELTER STANDARD SLAB DETAILS AND 6-XQ081.01-C07 FOR STANDARD BIKE RACK DETAILS.
- ALL CONSTRUCTION ELEMENTS ARE TO BE IN ACCORDANCE WITH QLDC STANDARD DETAILS, REFER TO LIST ABOVE.
- ALL TRAFFIC SIGNS AND ROAD MARKINGS TO BE IN ACCORDANCE WITH MOTSAM/TCO.
- BUS STOP SIGN SUPPLIERS:
  - RP-5 BUS STOP AND POST TO BE SUPPLIED BY CONTRACTOR.
  - TIMETABLE TO BE SUPPLIED BY ORC.
  - SWIVEL BOARD TO BE SUPPLIED BY QLDC.
- TREES TO BE TRIMMED TO ALLOW FOOTPATH CONSTRUCTION.

**SERVICES DISCLAIMER**

PIPES, CABLES AND OTHER UTILITIES, FOUNDATIONS, LEVELS, REFERENCE MARKS AND OTHER OBSTRUCTIONS INDICATED ON THIS DRAWING ARE BASED ONLY ON READILY AVAILABLE RECORD PLANS AND OTHER INFORMATION. THIS INFORMATION MAY NOT BE COMPLETE, ACCURATE NOR UP TO DATE. PRIOR TO CARRYING OUT ANY EXCAVATION OR OTHER PHYSICAL WORK, CONTRACTORS SHALL OBTAIN THE LATEST INFORMATION FROM UTILITY PROVIDERS AND CARRY OUT DETAILED EXPLORATORY WORK, TRACING, SW LOCATING, PROTECTION, ISOLATION AND ALTERATIONS AS ARE REQUIRED UNDER NZS 3910 CLAUSE 5.13.

**QLDC INFRASTRUCTURE CODE PART 4**  
STANDARD DRAWINGS REFERENCED :

- B5-8 KERB AND DISH CHANNEL (PROFILES)
- B5-22 HEAVY DUTY FOOTPATH (CONCRETE)
- B5-23 FOOTPATH - ASPHALT AND GRITTED DETAILS

**SITE 15**  
**LAKE HAYES ESTATE - RED COTTAGE DRIVE**



**NOT FOR CONSTRUCTION**

REV	DESCRIPTION	PJC	WB	IB	01/22
DRN	CHK	APP	DATE		
0	FOR TENDER				

SURVEYED			
DESIGNED			
DRAWN	Phillip J Cook	11/21	
CAD REVIEW	Phillip Cook	18.01.22	
DESIGN CHECK	Wendy Banks	18.01.22	
DESIGN REVIEW	Iain Banks	18.01.22	
APPROVED	All Siddiqui	18.01.22	
PROF REGISTRATION:			



QUEENSTOWN LAKES DISTRICT COUNCIL  
MODE SHIFT PT MINOR IMPROVEMENTS TRANCHE 2

LAKE HAYES ESTATE - RED COTTAGE DRIVE  
LAYOUT PLAN

Status Stamp	<b>FOR TENDER</b>
Date Stamp	<b>18.01.22</b>
Scales	1 : 100
Drawing No.	<b>310204458-T2-015-C141</b>
Rev.	<b>0</b>

DO NOT SCALE - IF IN DOUBT, ASK

200 mm  
150  
100  
90  
80  
70  
60  
50  
40  
30  
20  
10  
0

ORIGINAL SIZE A1

Last modified: Jan 19 2021 By Phillip Cook



LEGEND	
	STORMWATER
	SANITARY SEWER
	WATER
	FIRE HYDRANT
	COMMUNICATION
	POWER - HV
	POWER - LV
	POWER - LV
	POWERPOLE
	STREET LIGHT
	TRANSFORMER / SWITCH
	POWER PILLAR

**WARNING**  
BEWARE OF UNDERGROUND SERVICES  
THE LOCATIONS OF UNDERGROUND SERVICES ARE APPROXIMATE ONLY AND THEIR EXACT POSITION SHOULD BE PROVEN ON SITE NO GUARANTEE IS GIVEN THAT ALL EXISTING SERVICES ARE SHOWN.

**DIAL BEFORE YOU DIG**

**SITE 15**  
LAKE HAYES ESTATE - RED COTTAGE DRIVE



**NOT FOR CONSTRUCTION**

REV	DESCRIPTION	PJC	WB	IB	01/22
REV	REVISIONS	DRN	CHK	APP	DATE
0	FOR TENDER				

SURVEYED			
DESIGNED			
DRAWN	Phillip J Cook	11/21	
CAD REVIEW	Phillip Cook	18.01.22	
DESIGN CHECK	Wendy Banks	18.01.22	
DESIGN REVIEW	Iain Banks	18.01.22	
APPROVED	All Siddiqui	18.01.22	
PROF REGISTRATION:			



QUEENSTOWN LAKES DISTRICT COUNCIL  
MODE SHIFT PT MINOR IMPROVEMENTS TRANCHE 2  
LAKE HAYES ESTATE - RED COTTAGE DRIVE  
SERVICES PLAN


Status Stamp	<b>FOR TENDER</b>
Date Stamp	<b>18.01.22</b>
Scales	1 : 100
Drawing No.	310204458-T2-015-C142
Rev.	0

DO NOT SCALE - IF IN DOUBT, ASK

200 mm  
150  
100  
90  
80  
70  
60  
50  
40  
30  
20  
10  
0

ORIGINAL SIZE A1

Last modified: Jan 19 2021 By Phillip Cook

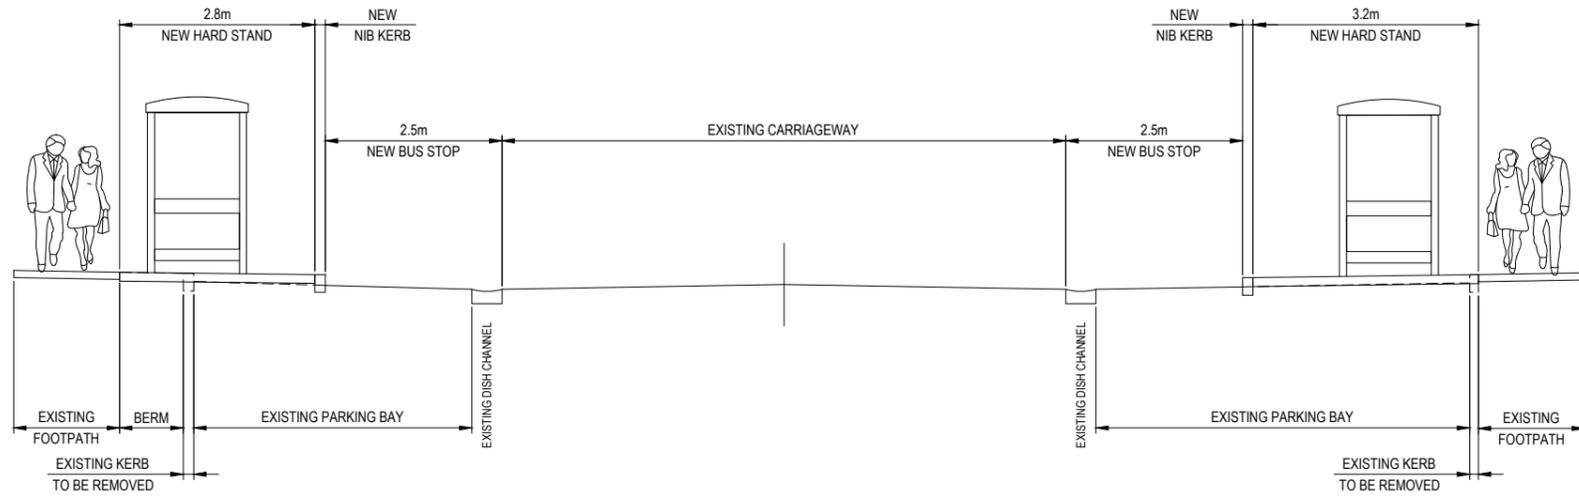

SECTION **A**  
SCALE 1 : 50  
C141

**SITE 15**  
**LAKE HAYES ESTATE - RED COTTAGE DRIVE**



**NOTES**

- CONTRACTOR TO SUPPLY, FABRICATE AND INSTALL NEW QLDC STANDARD BUS SHELTER WITH SKI RACK ACCESSORY FROM CAM NZ OR APPROVED EQUIVALENT.
- REFER TO OPUS DRAWING 6-XQ081.01-C05 FOR BUS SHELTER DETAILS AND SPECIFICATIONS, DRAWING 6-XQ081.01-C06 FOR BUS SHELTER STANDARD SLAB DETAILS AND 6-XQ081.01-C07 FOR STANDARD BIKE RACK DETAILS.
- ALL CONSTRUCTION ELEMENTS ARE TO BE IN ACCORDANCE WITH QLDC STANDARD DETAILS, REFER TO LIST ABOVE.
- ALL TRAFFIC SIGNS AND ROAD MARKINGS TO BE IN ACCORDANCE WITH MOTSAM/TCO.
- BUS STOP SIGN SUPPLIERS:
  - RP-5 BUS STOP AND POST TO BE SUPPLIED BY CONTRACTOR.
  - TIMETABLE TO BE SUPPLIED BY ORC.
  - SWIVEL BOARD TO BE SUPPLIED BY QLDC.
- TREES TO BE TRIMMED TO ALLOW FOOTPATH CONSTRUCTION.

**SERVICES DISCLAIMER**

PIPES, CABLES AND OTHER UTILITIES, FOUNDATIONS, LEVELS, REFERENCE MARKS AND OTHER OBSTRUCTIONS INDICATED ON THIS DRAWING ARE BASED ONLY ON READILY AVAILABLE RECORD PLANS AND OTHER INFORMATION. THIS INFORMATION MAY NOT BE COMPLETE, ACCURATE NOR UP TO DATE. PRIOR TO CARRYING OUT ANY EXCAVATION OR OTHER PHYSICAL WORK, CONTRACTORS SHALL OBTAIN THE LATEST INFORMATION FROM UTILITY PROVIDERS AND CARRY OUT DETAILED EXPLORATORY WORK, TRACING, SW LOCATING, PROTECTION, ISOLATION AND ALTERATIONS AS ARE REQUIRED UNDER NZS 3910 CLAUSE 5.13.

**QLDC INFRASTRUCTURE CODE PART 4**  
STANDARD DRAWINGS REFERENCED :

- B5-8 KERB AND DISH CHANNEL (PROFILES)
- B5-22 HEAVY DUTY FOOTPATH (CONCRETE)
- B5-23 FOOTPATH - ASPHALT AND GRITTED DETAILS

**NOT FOR CONSTRUCTION**

REV	DESCRIPTION	PJC	WB	IB	01/22
DRN	CHK	APP	DATE		
0	FOR TENDER				
	REVISIONS				

SURVEYED		
DESIGNED		
DRAWN	Phillip J Cook	01/22
CAD REVIEW	Phillip Cook	18.01.22
DESIGN CHECK	Wendy Banks	18.01.22
DESIGN REVIEW	Iain Banks	18.01.22
APPROVED	Ali Siddiqui	18.01.22
PROF REGISTRATION:		



QUEENSTOWN LAKES DISTRICT COUNCIL  
MODE SHIFT PT MINOR IMPROVEMENTS TRANCHE 2  
LAKE HAYES ESTATE - RED COTTAGE DRIVE  
TYPICAL SECTION

Status Stamp	<b>FOR TENDER</b>
Date Stamp	<b>18.01.22</b>
Scales	1 : 50
Drawing No.	<b>310204458-T2-015-C143</b>
Rev.	<b>0</b>