





SCALE = 1:2500 AT A REFERENCE 2732-SK27 - SCALE = 1:2500 AT A1 - 1:5000 AT A3 - 20 Apr 2021 DRAFT - NOT A WORKING DRAWING - NOT FOR CONSTRUCTION j:\2732 - waterston tuckers beach\cad\2732-sk27 - waterston tbr - context plan.dwg - Sk27

### WATERSTON - TUCKER BEACH ROAD CONTEXT PLAN

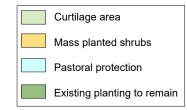



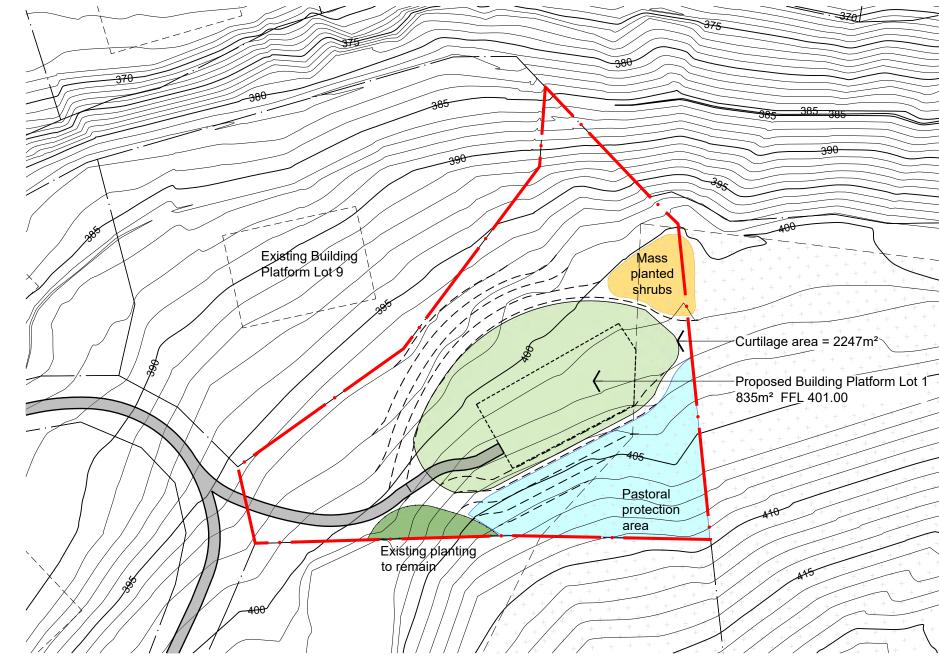









EVIDENCE OF P.J.BAXTER - WATERSTON RM190049

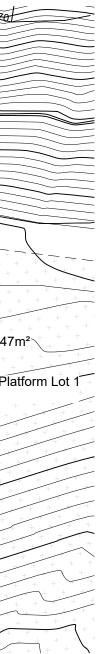

#### WATERSTON - TUCKER BEACH ROAD LOT 1 MASTERPLAN

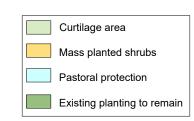

North






0 5 10 SCALE = 1:500 AT A1 REFERENCE 2732-SK29 - SCALE = 1:500 AT A1 - 1:1000 AT A3 - 20 Apr 2021 DRAFT - NOT A WORKING DRAWING - NOT FOR CONSTRUCTION [\2732 - waterston tuckes beach\cad\2732-sk28 - waterston fbr - lot 1 masterplan.dwg - Sk29

### ATTACHMENT

EVIDENCE OF P.J.BAXTER - WATERSTON RM190049 A25 20 \$ 2º

WATERSTON - TUCKER BEACH ROAD LOT 2 MASTERPLAN

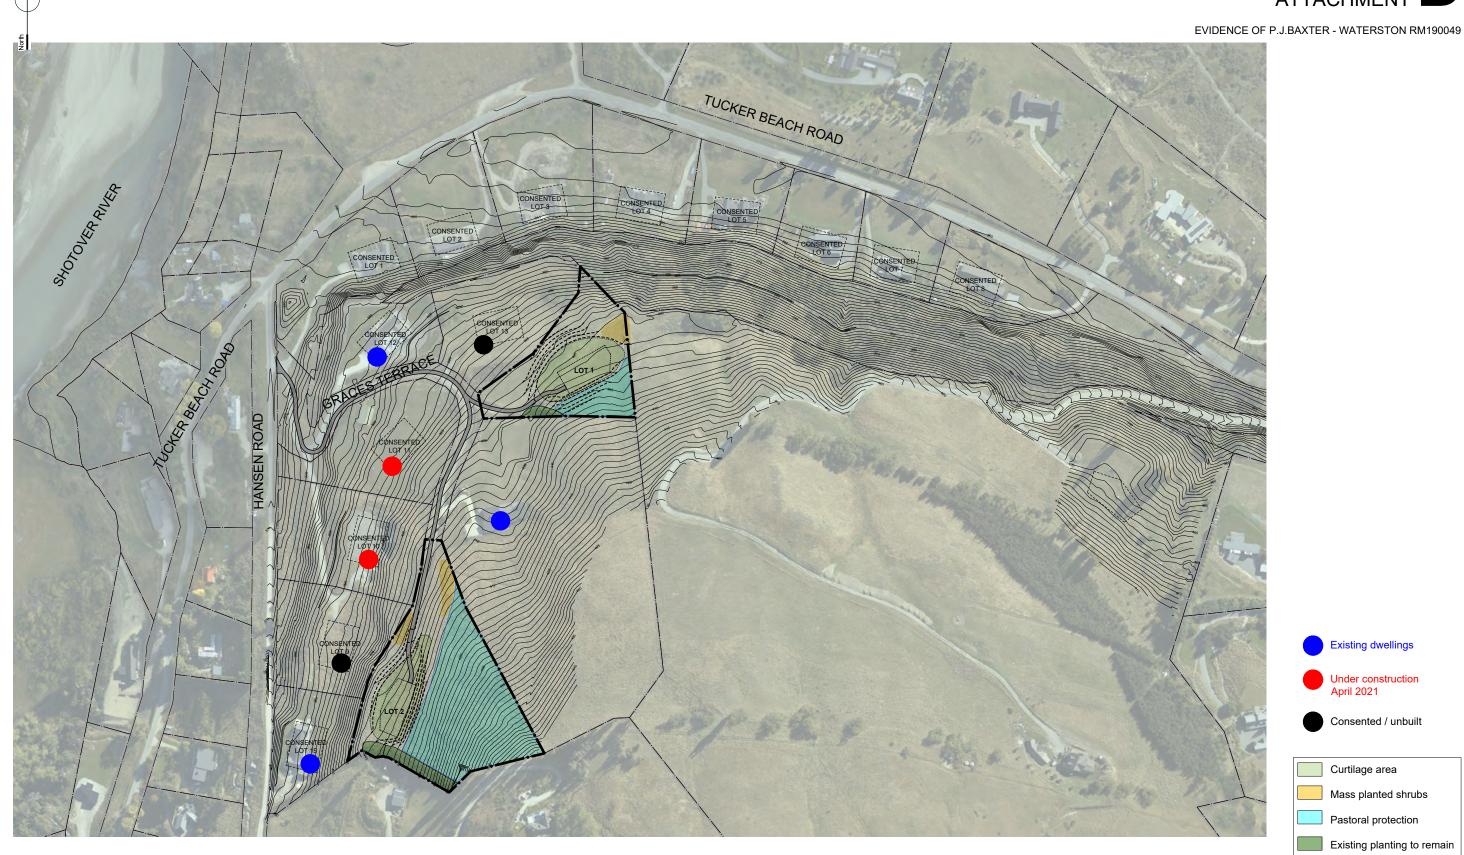






### ATTACHMENT


WATERSTON - TUCKER BEACH ROAD CONCEPT MASTERPLAN

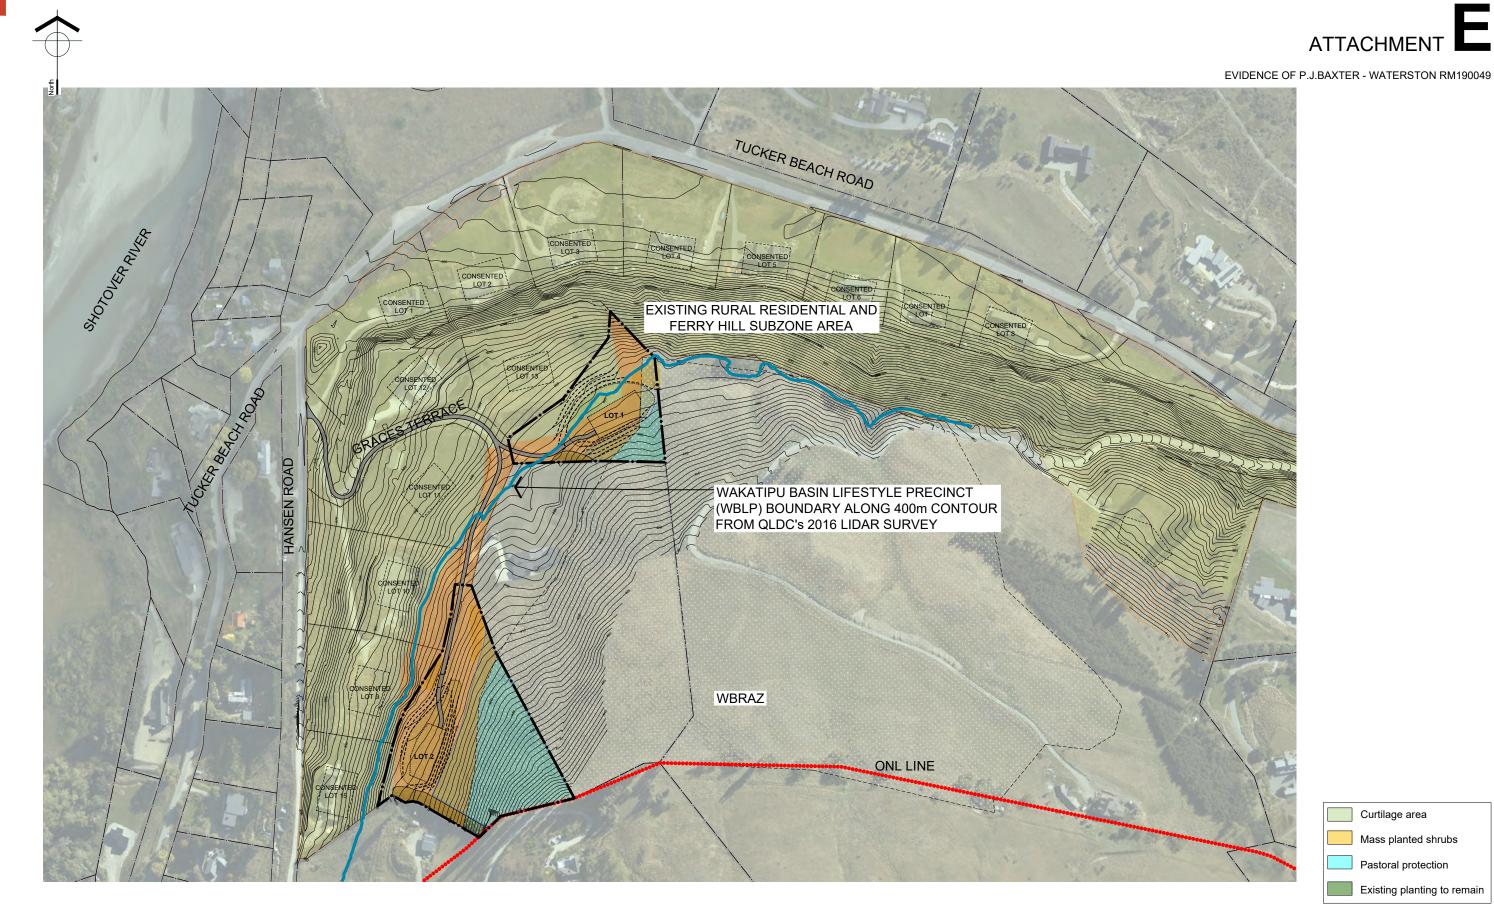




SCALE = 1:1500 AT A REFERENCE **2732-SK30** - SCALE = 1:1500 AT A1 - 1:3000 AT A3 - 20 Apr 2021 **DRAFT** - NOT A WORKING DRAWING - NOT FOR CONSTRUCTION j:\2732 - waterston tuckers beach\cad\2732-sk19 - waterston tbr - concept masterplan.dwg - SK30

### WATERSTON - TUCKER BEACH ROAD CONCEPT MASTERPLAN +

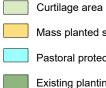

- Pastoral protection Existing planting to remain

- Mass planted shrubs

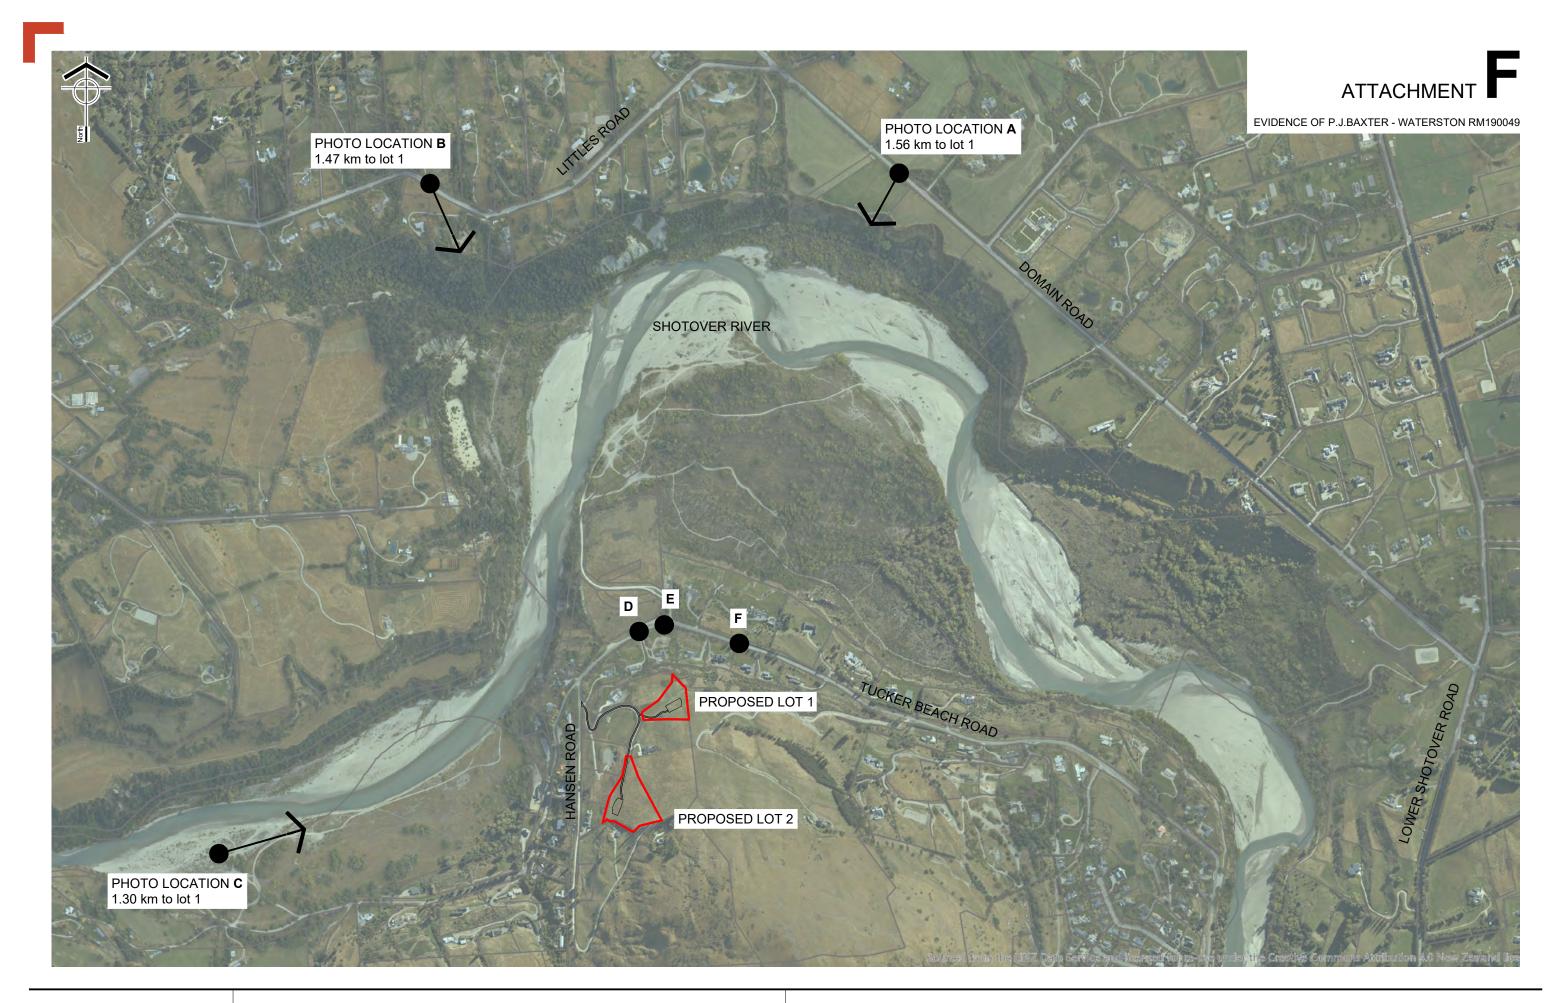



SCALE = 1:5000 AT REFERENCE 2732-SK31 - SCALE = 1:5000 AT A1 - 1:10,000 AT A3 - 20 Apr 2021 DRAFT - NOT A WORKING DRAWING - NOT FOR CONSTRUCTION j\2732 - waterston tuckers beach\cad\2732-sk31 - waterston tbr - photo location plan.dwg - SK31

### WATERSTON - TUCKER BEACH ROAD PHOTO LOCATION PLAN

Site poles indicating corners of building platform on lot 1

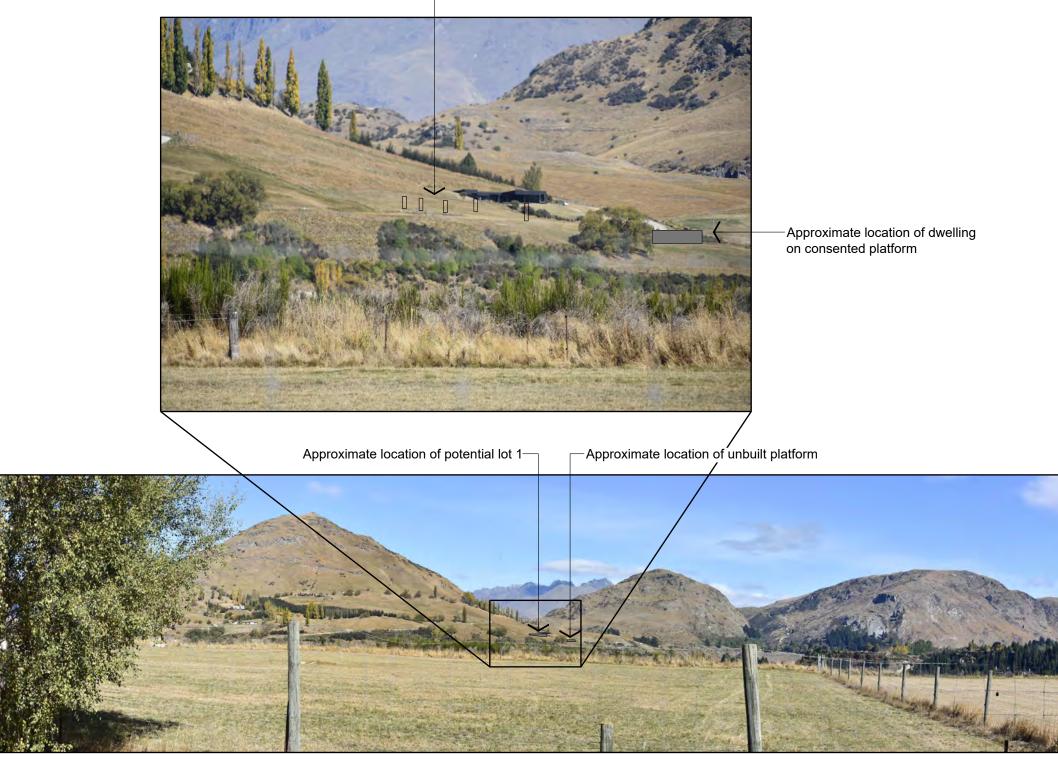


PHOTO A - DOMAIN ROAD - TAKEN WITH 50mm LENS - 6th APRIL 2021





EVIDENCE OF P.J.BAXTER - WATERSTON RM190049



#### WATERSTON - TUCKER BEACH ROAD PHOTO A - DOMAIN ROAD

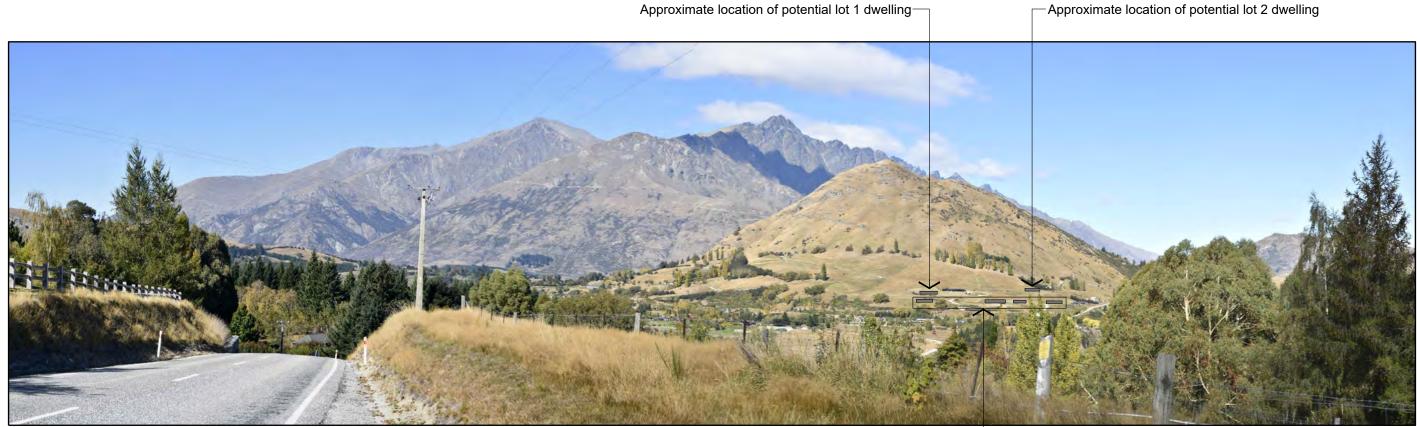


PHOTO B - LITTLES ROAD - TAKEN WITH 50mm LENS - 6th APRIL 2021

Approximate locations of dwellings on consented platforms




REFERENCE **2732-SK33** - 20 Apr 2021 **DRAFT** - NOT A WORKING DRAWING - NOT FOR CONSTRUCTION EV2732 - waterston tuckers beach/cad/2732 - waterston tbr - photos.dwg - PHOTO B

## ATTACHMENT

EVIDENCE OF P.J.BAXTER - WATERSTON RM190049

### WATERSTON - TUCKER BEACH ROAD PHOTO B - LITTLES ROAD

 

Site poles indicating corners of building platform on lot 2



Approximate location of potential lot 1 dwelling-Partial view

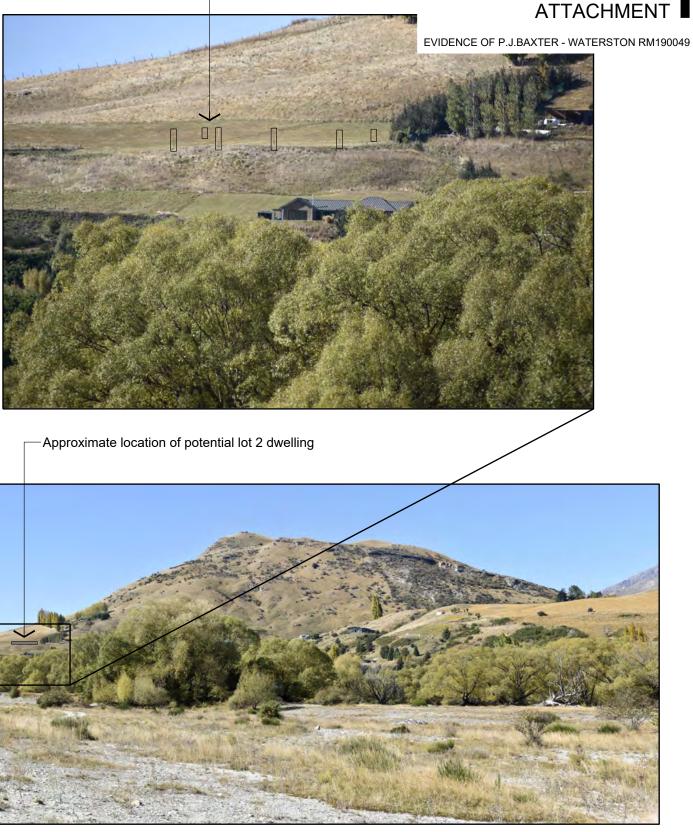




PHOTO C - TUCKER BEACH ROAD - TAKEN WITH 50mm LENS - 6th APRIL 2021

-Approximate locations of dwellings on consented platforms



REFERENCE **2732-SK44** - 20 Apr 2021 **DRAFT** - NOT A WORKING DRAWING - NOT FOR CONSTRUCTION

### WATERSTON - TUCKER BEACH ROAD PHOTO C - TUCKER BEACH ROAD





PHOTO E - TUCKER BEACH ROAD LOT 1 POLES GLIMPSE 2 - TAKEN WITH 50mm LENS - 6th APRIL 2021



### WATERSTON - TUCKER BEACH ROAD PHOTO D E - TUCKER BEACH ROAD LOT 1 GLIMPSES



EVIDENCE OF P.J.BAXTER - WATERSTON RM190049

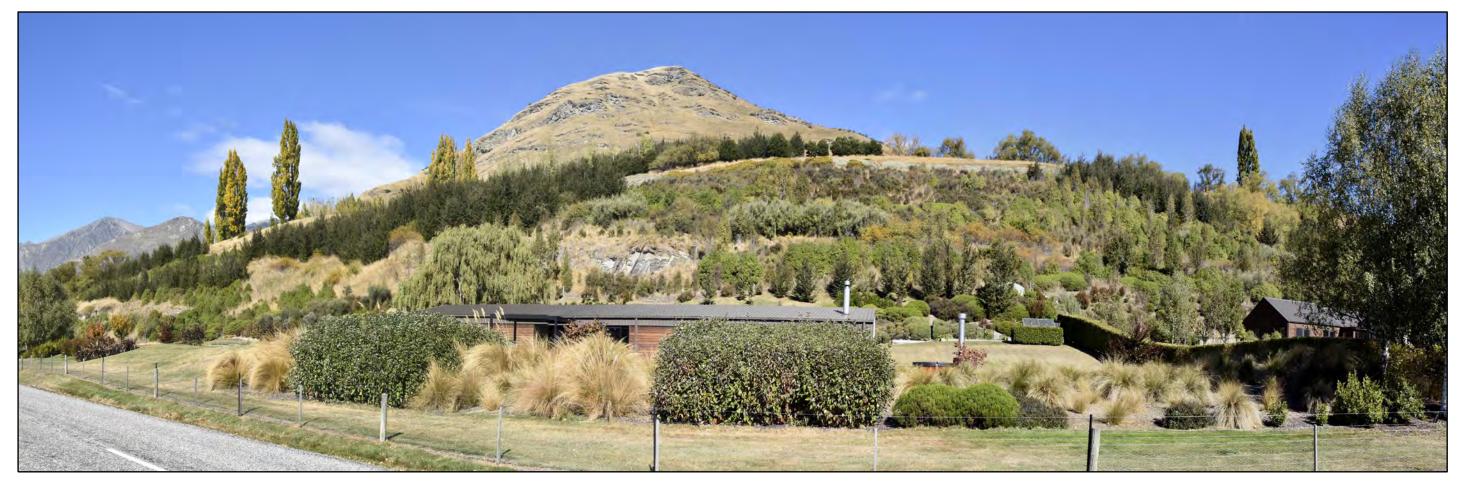


PHOTO F - TUCKER BEACH ROAD REVEGETATION - TAKEN WITH 50mm LENS - 6th APRIL 2021



REFERENCE 2732-SK36 - 20 Apr 2021 DRAFT - NOT A WORKING DRAWING - NOT FOR CONSTRUCTION E\2732 - waterston tuckers beach\cad\2732 - waterston tbr - photos.dwg - PHOTO F

# 

EVIDENCE OF P.J.BAXTER - WATERSTON RM190049

### WATERSTON - TUCKER BEACH ROAD PHOTO F - TUCKER BEACH ROAD REVEGETATION