




ARROWTOWN PROMOTION & BUSINESS ASSOCIATION | APBA

BUCKINGHAM STREET CYCLE PARKS

20TH APRIL 2023



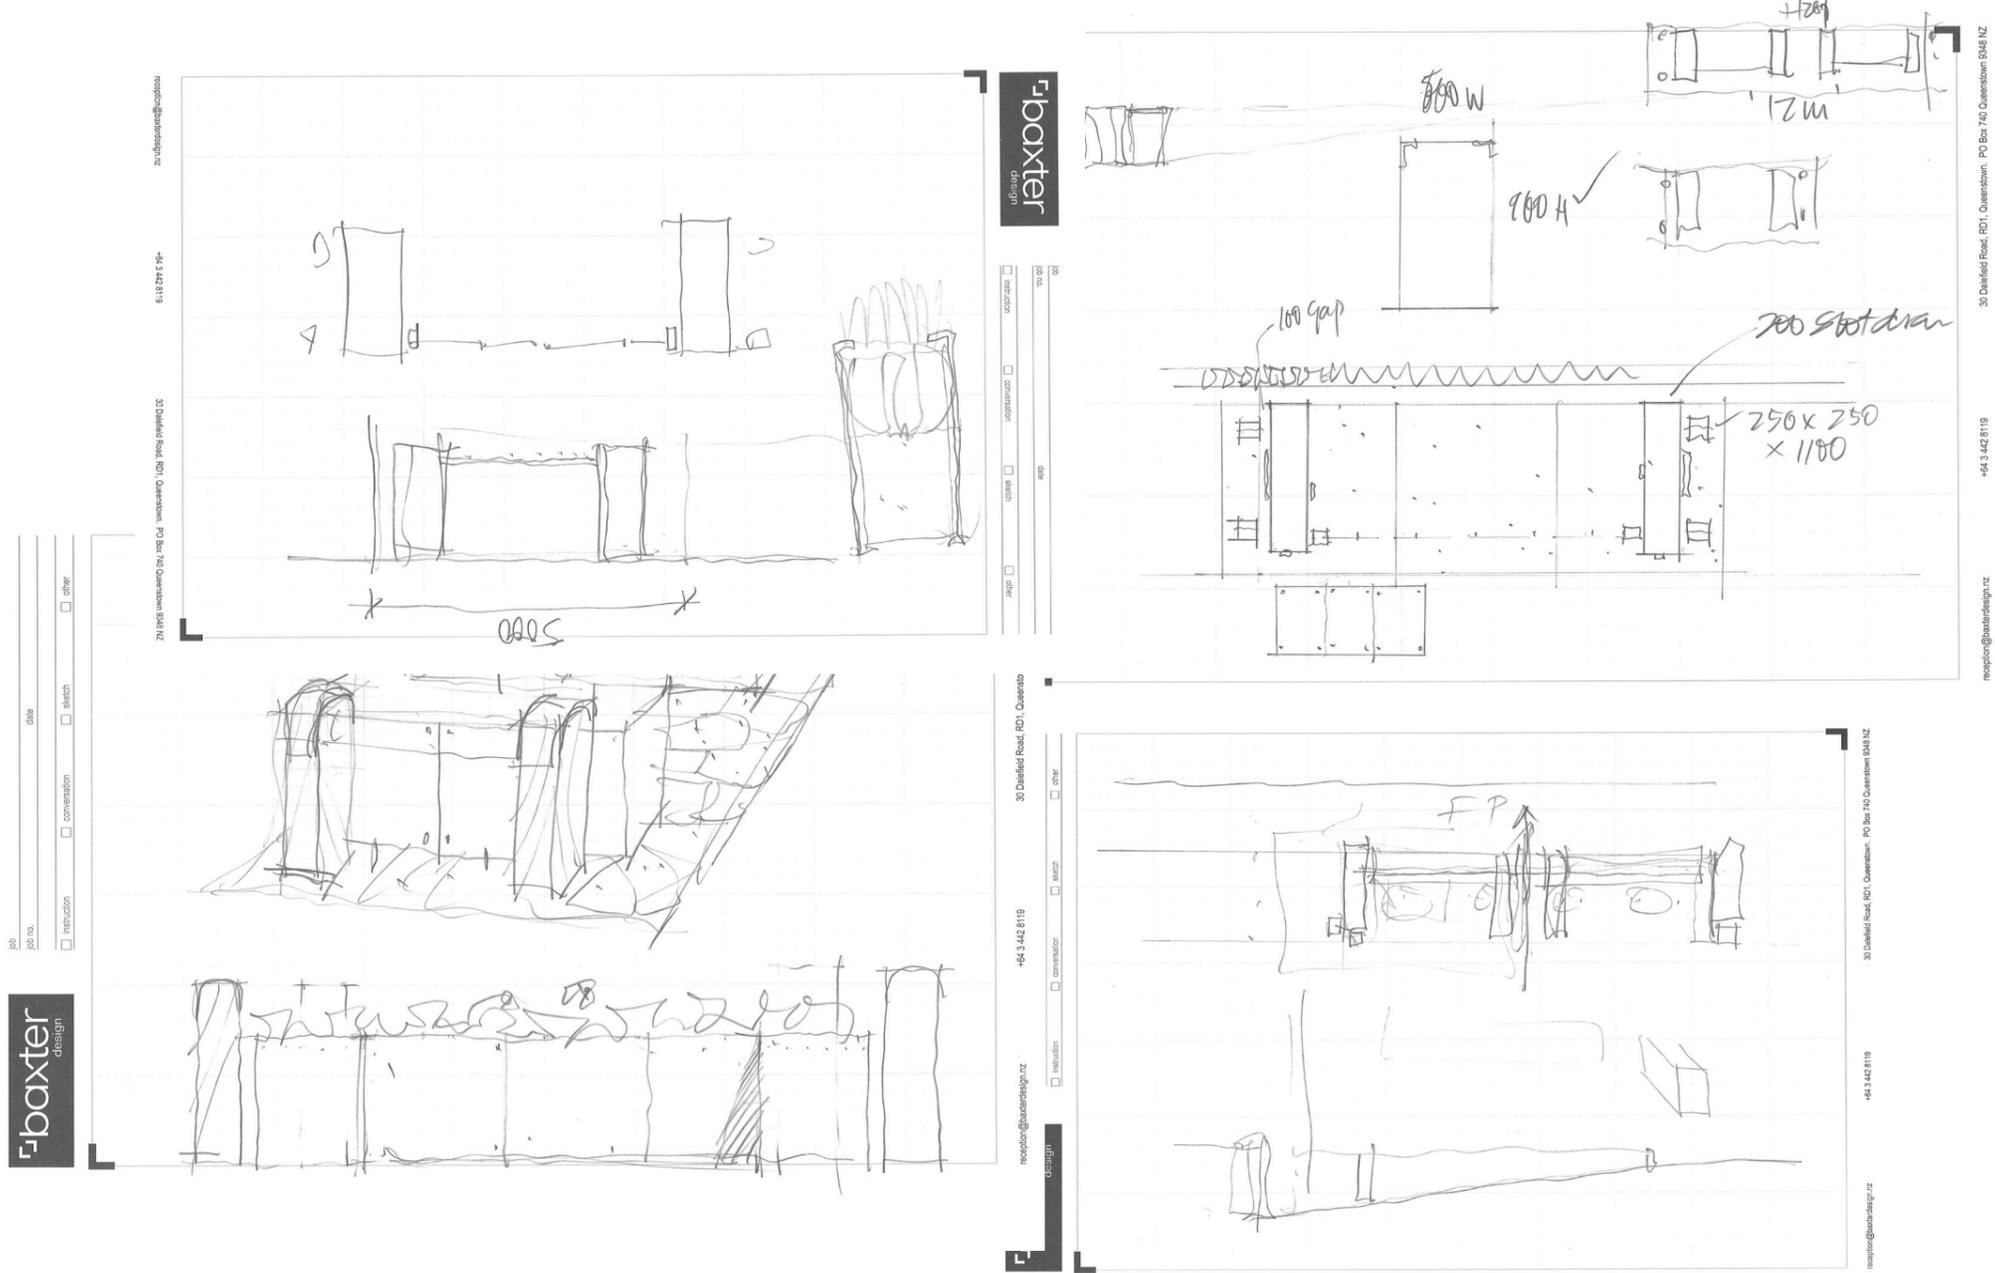



10 Cycle Park option to replace two existing car parks

5 Cycle Park option to replace existing car park


5 Cycle Park option adjacent to Arrowtown Athenaeum Hall

5 Cycle Park option to replace existing car park






'nose in' style steel frame cycle rack at minimum 800mm spacing, cycle frame welded to steel posts

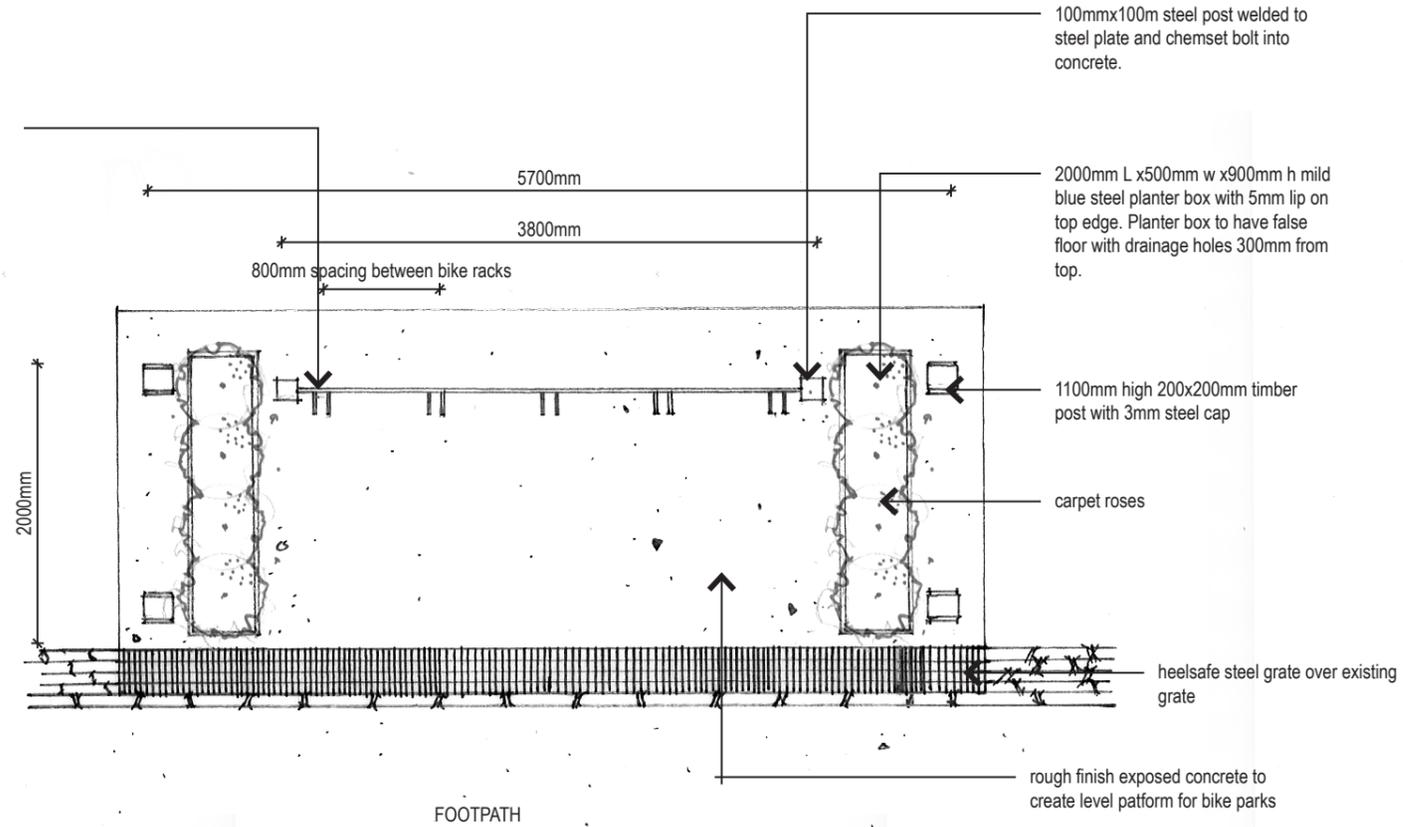


PLAN 1:50

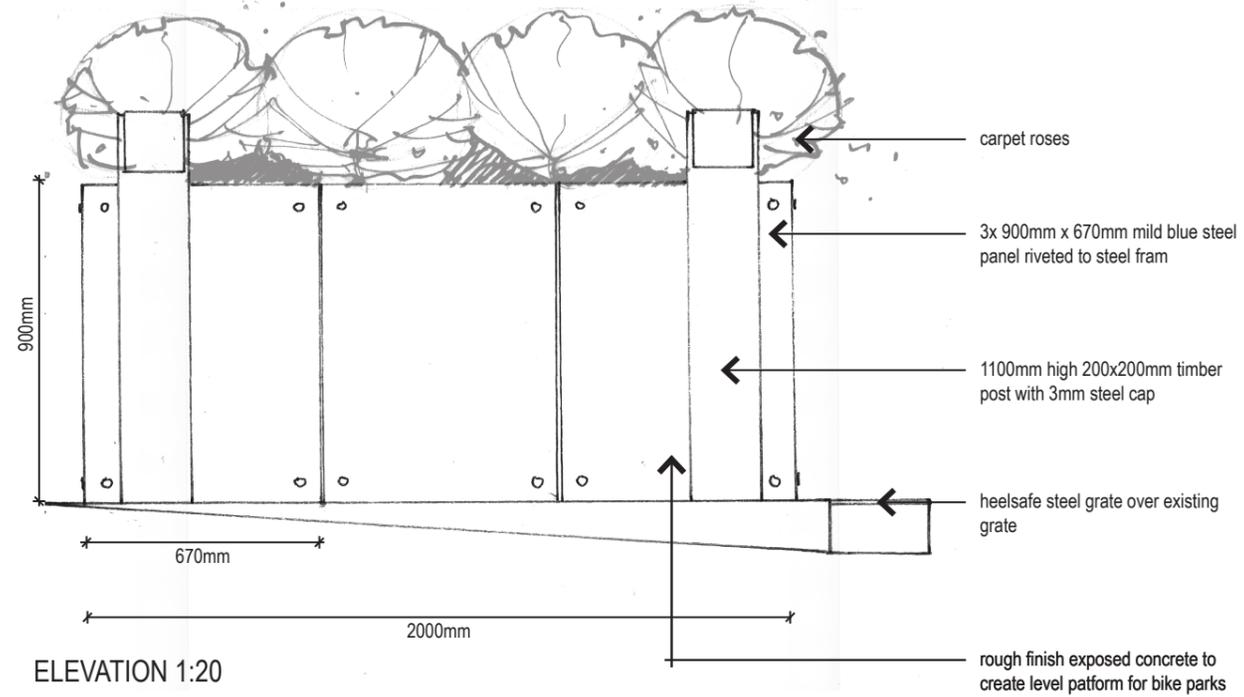




'nose in' style steel frame cycle rack at minimum 800mm spacing, cycle frame welded to steel posts

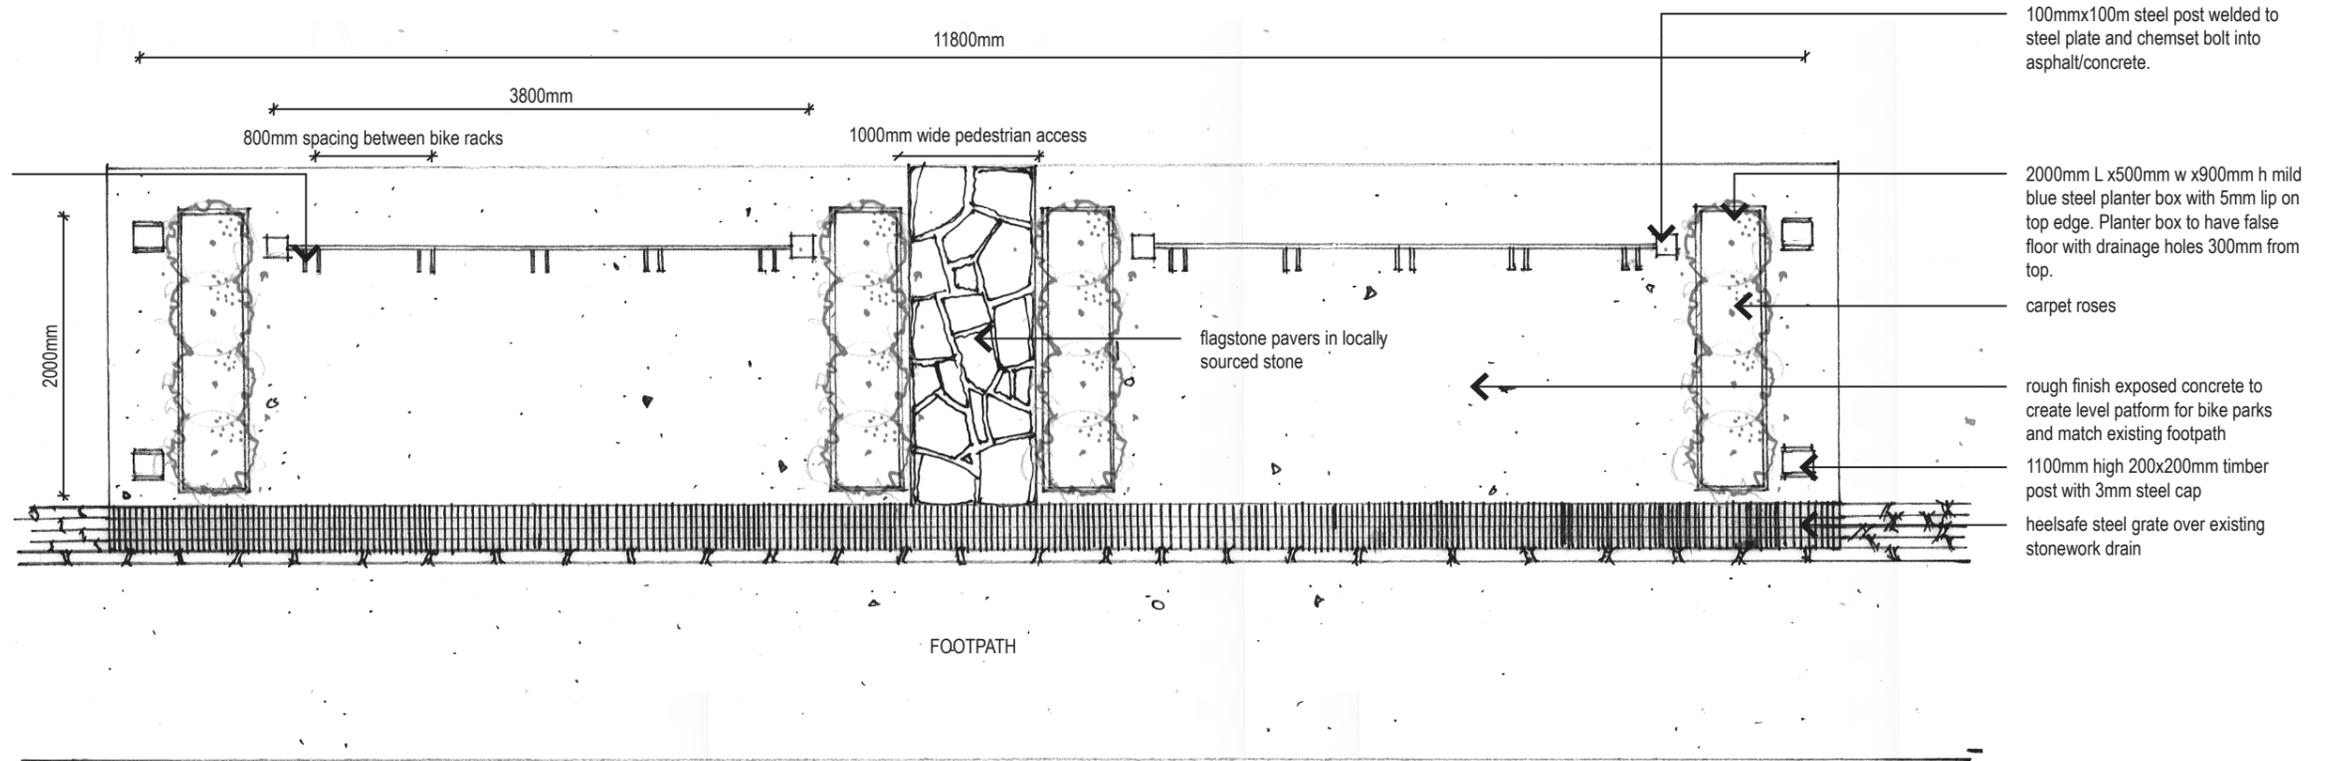

PLAN 1:50

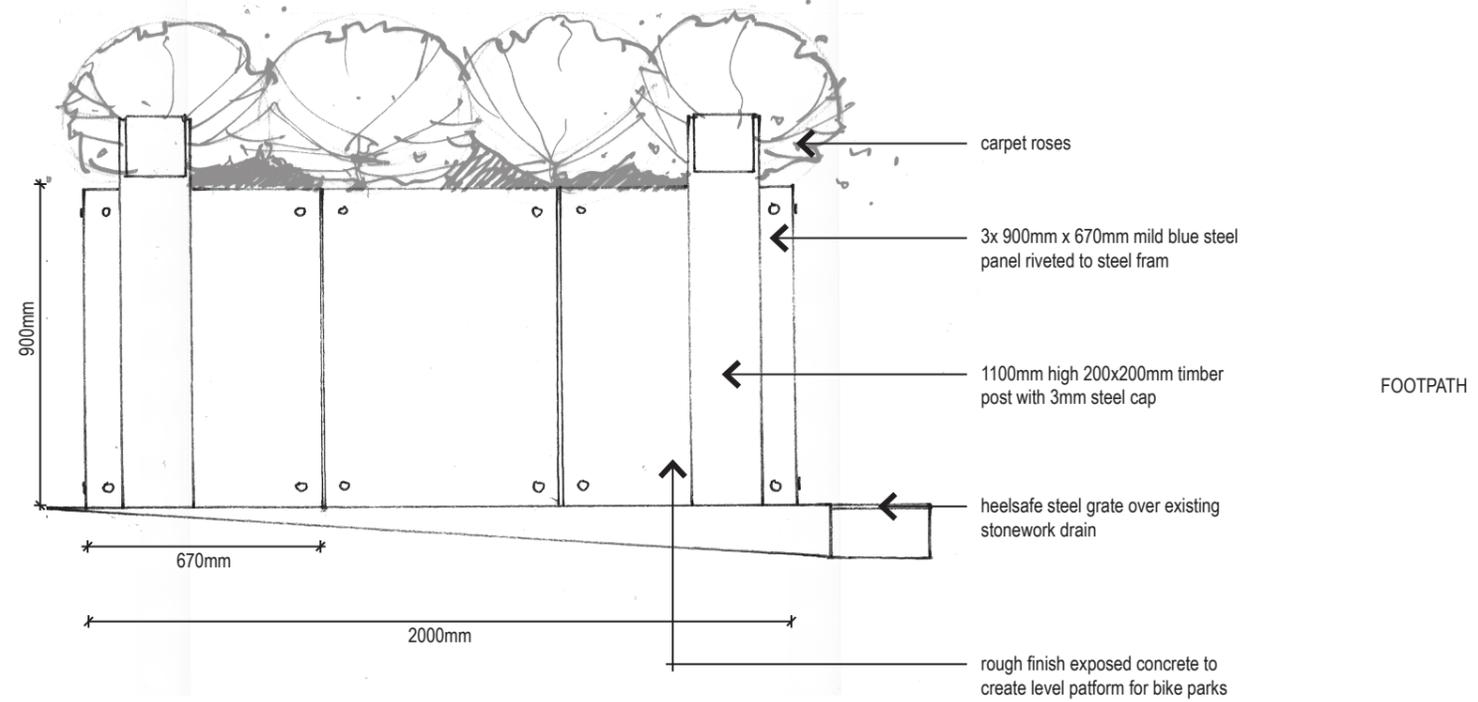

ELEVATION 1:20







