


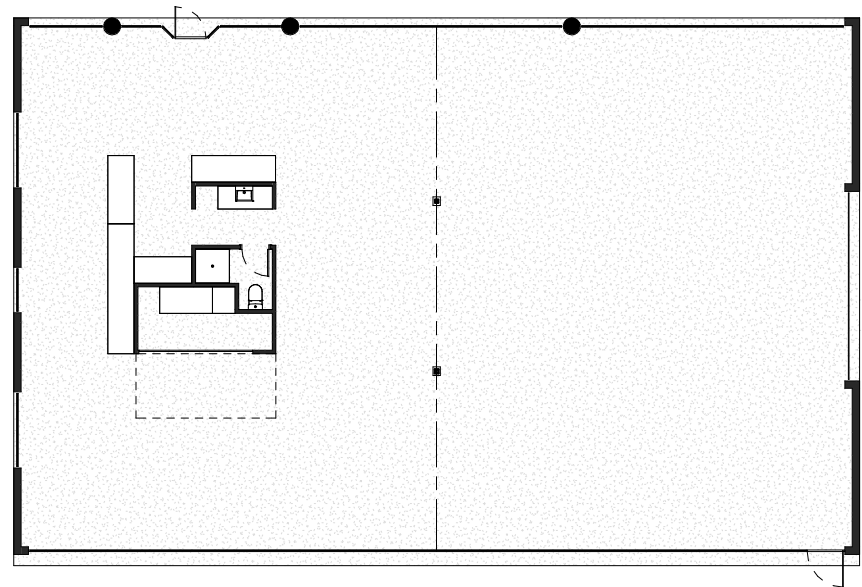


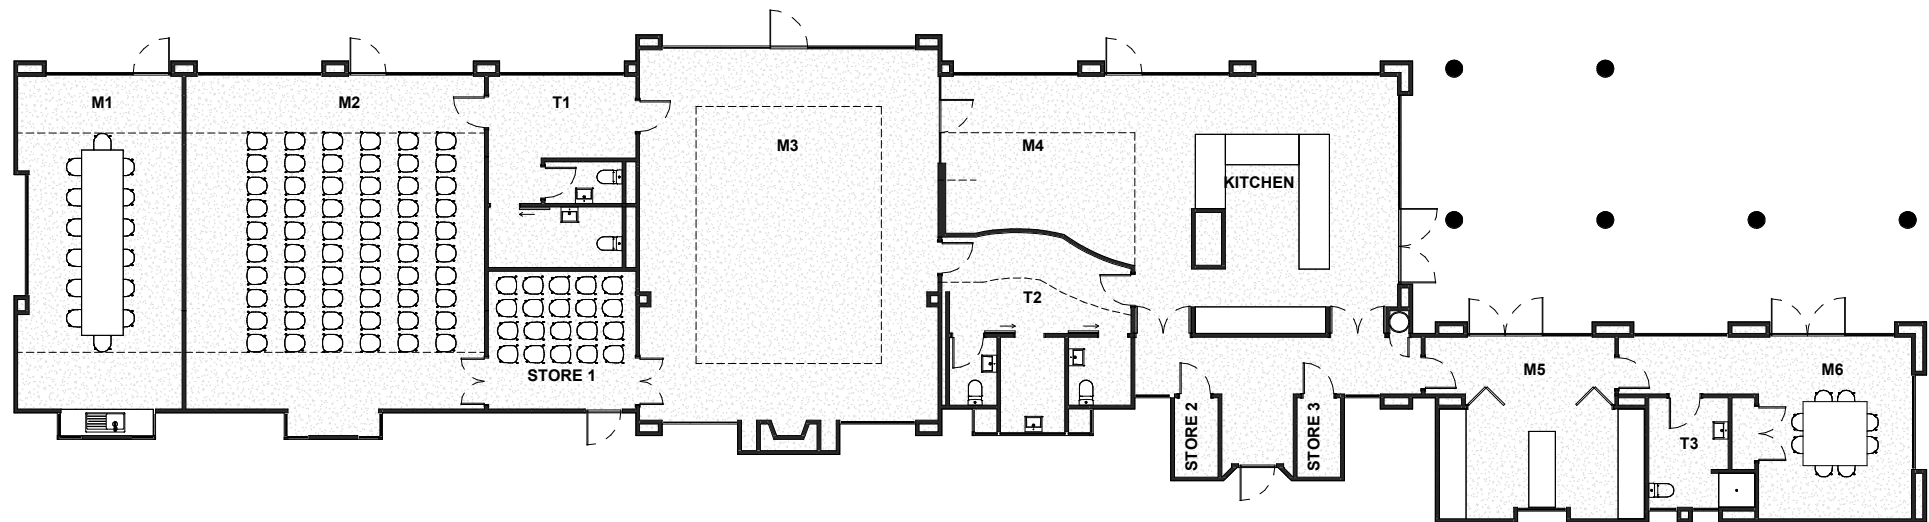


1 Plan - Concept - Level 0  
1 : 100 @ A1

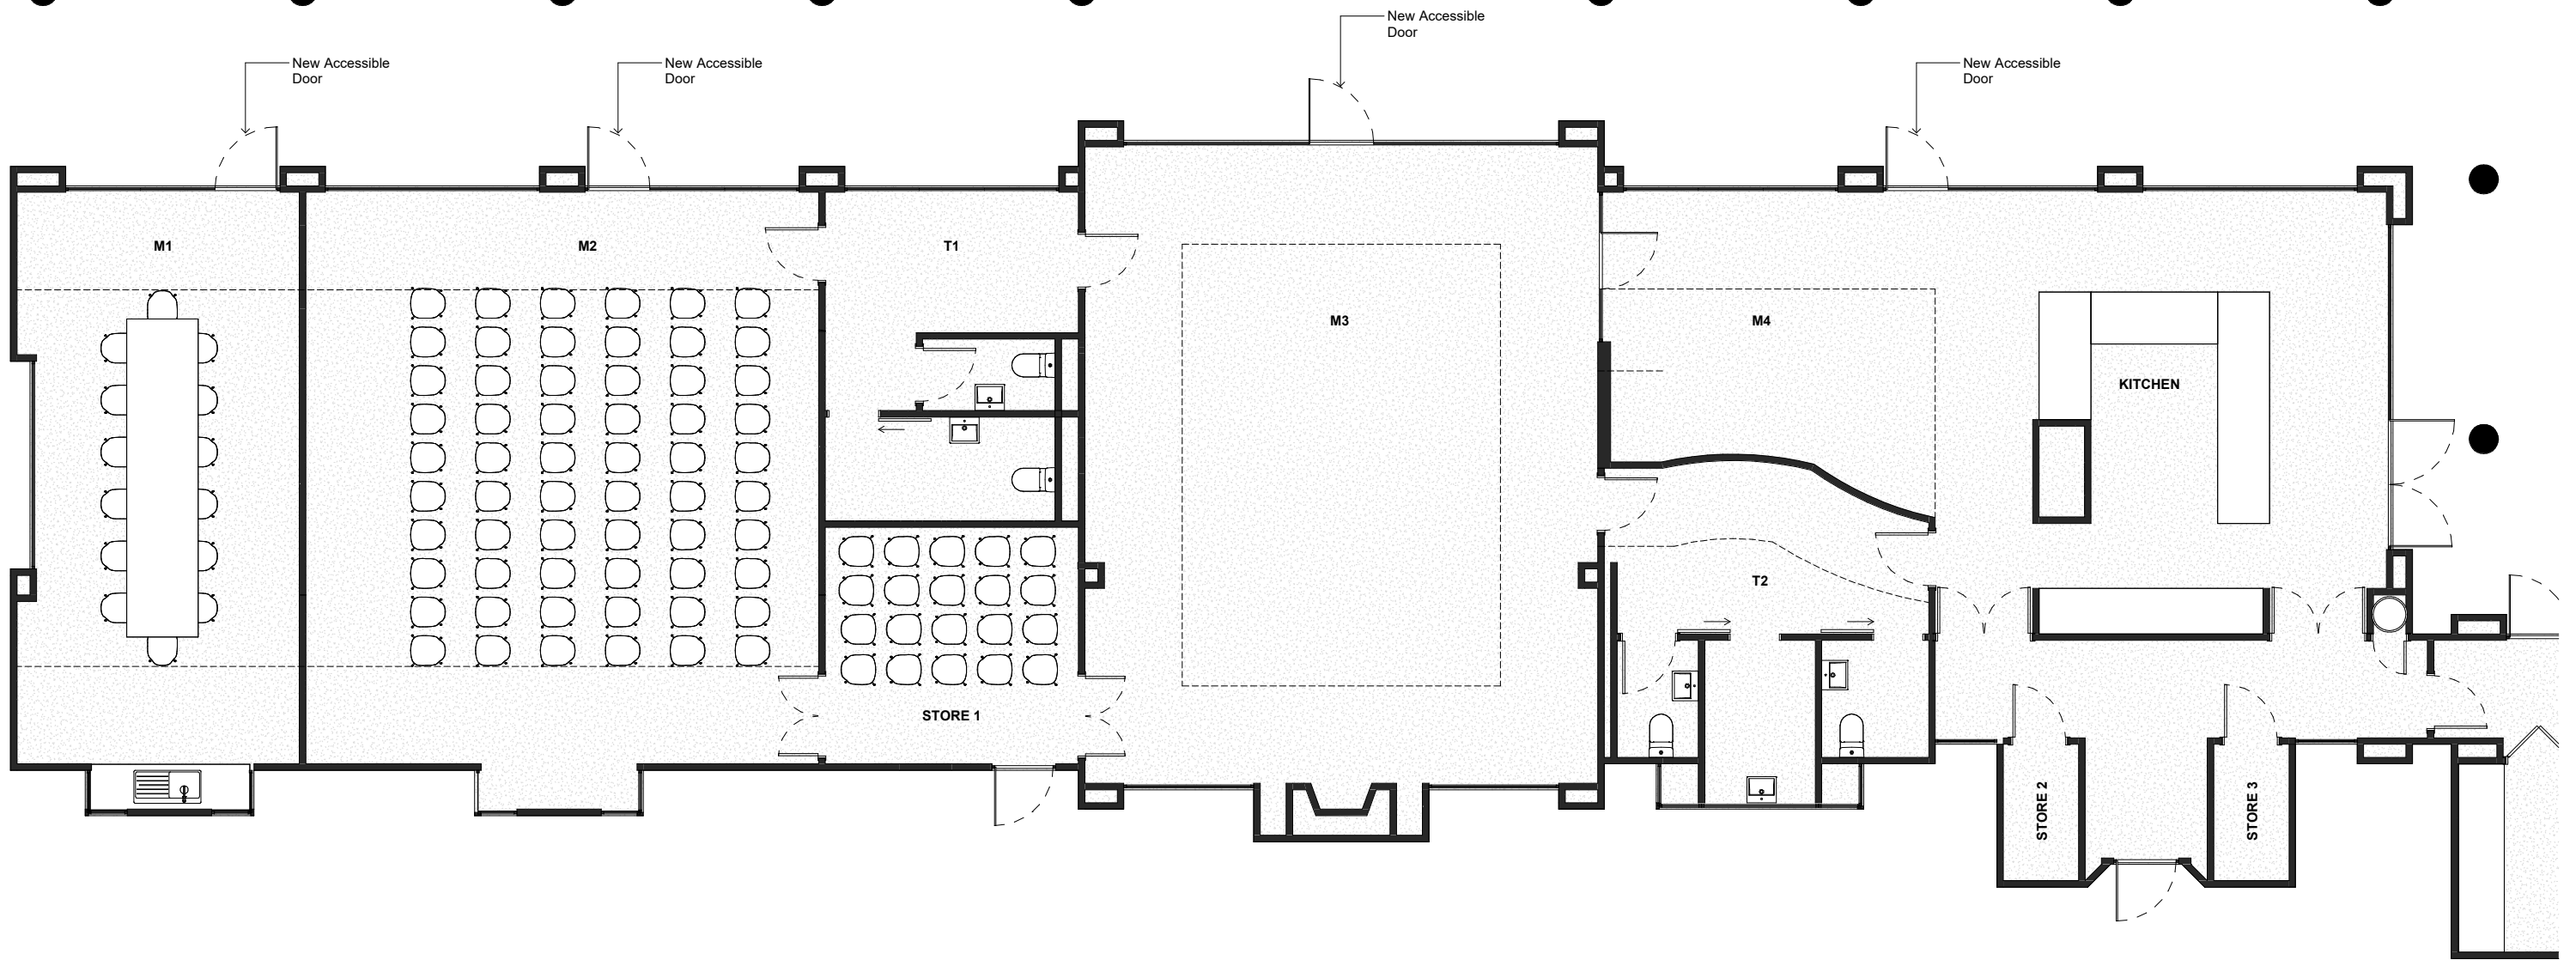

1 Plan - Concept - Level 0 - 1-50  
1 : 50 @ A1

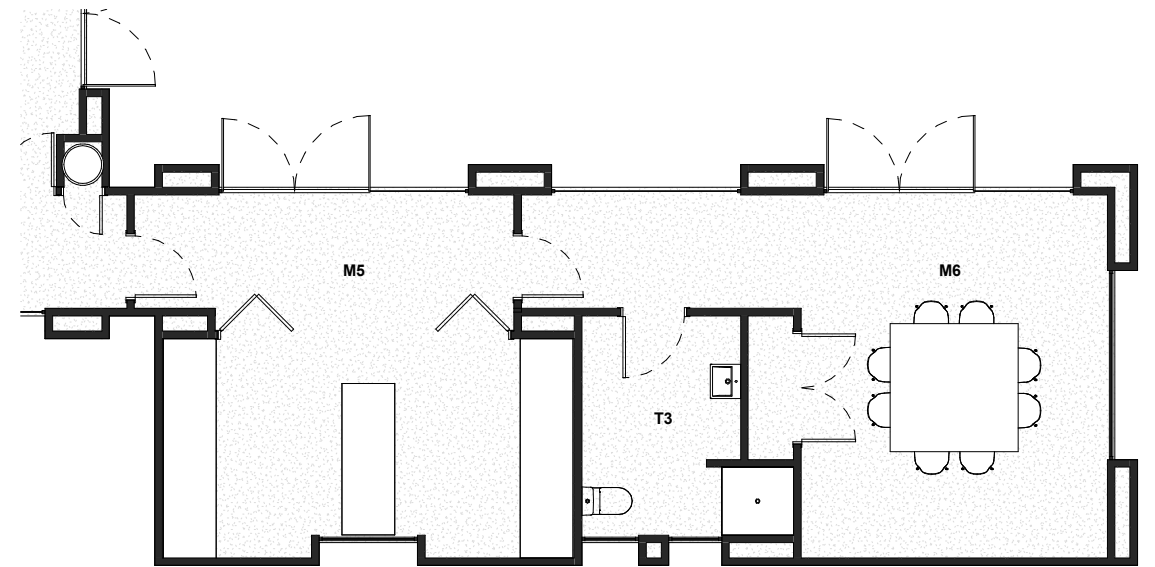

2 Plan - Concept - Level 0 - continued  
1 : 50 @ A1

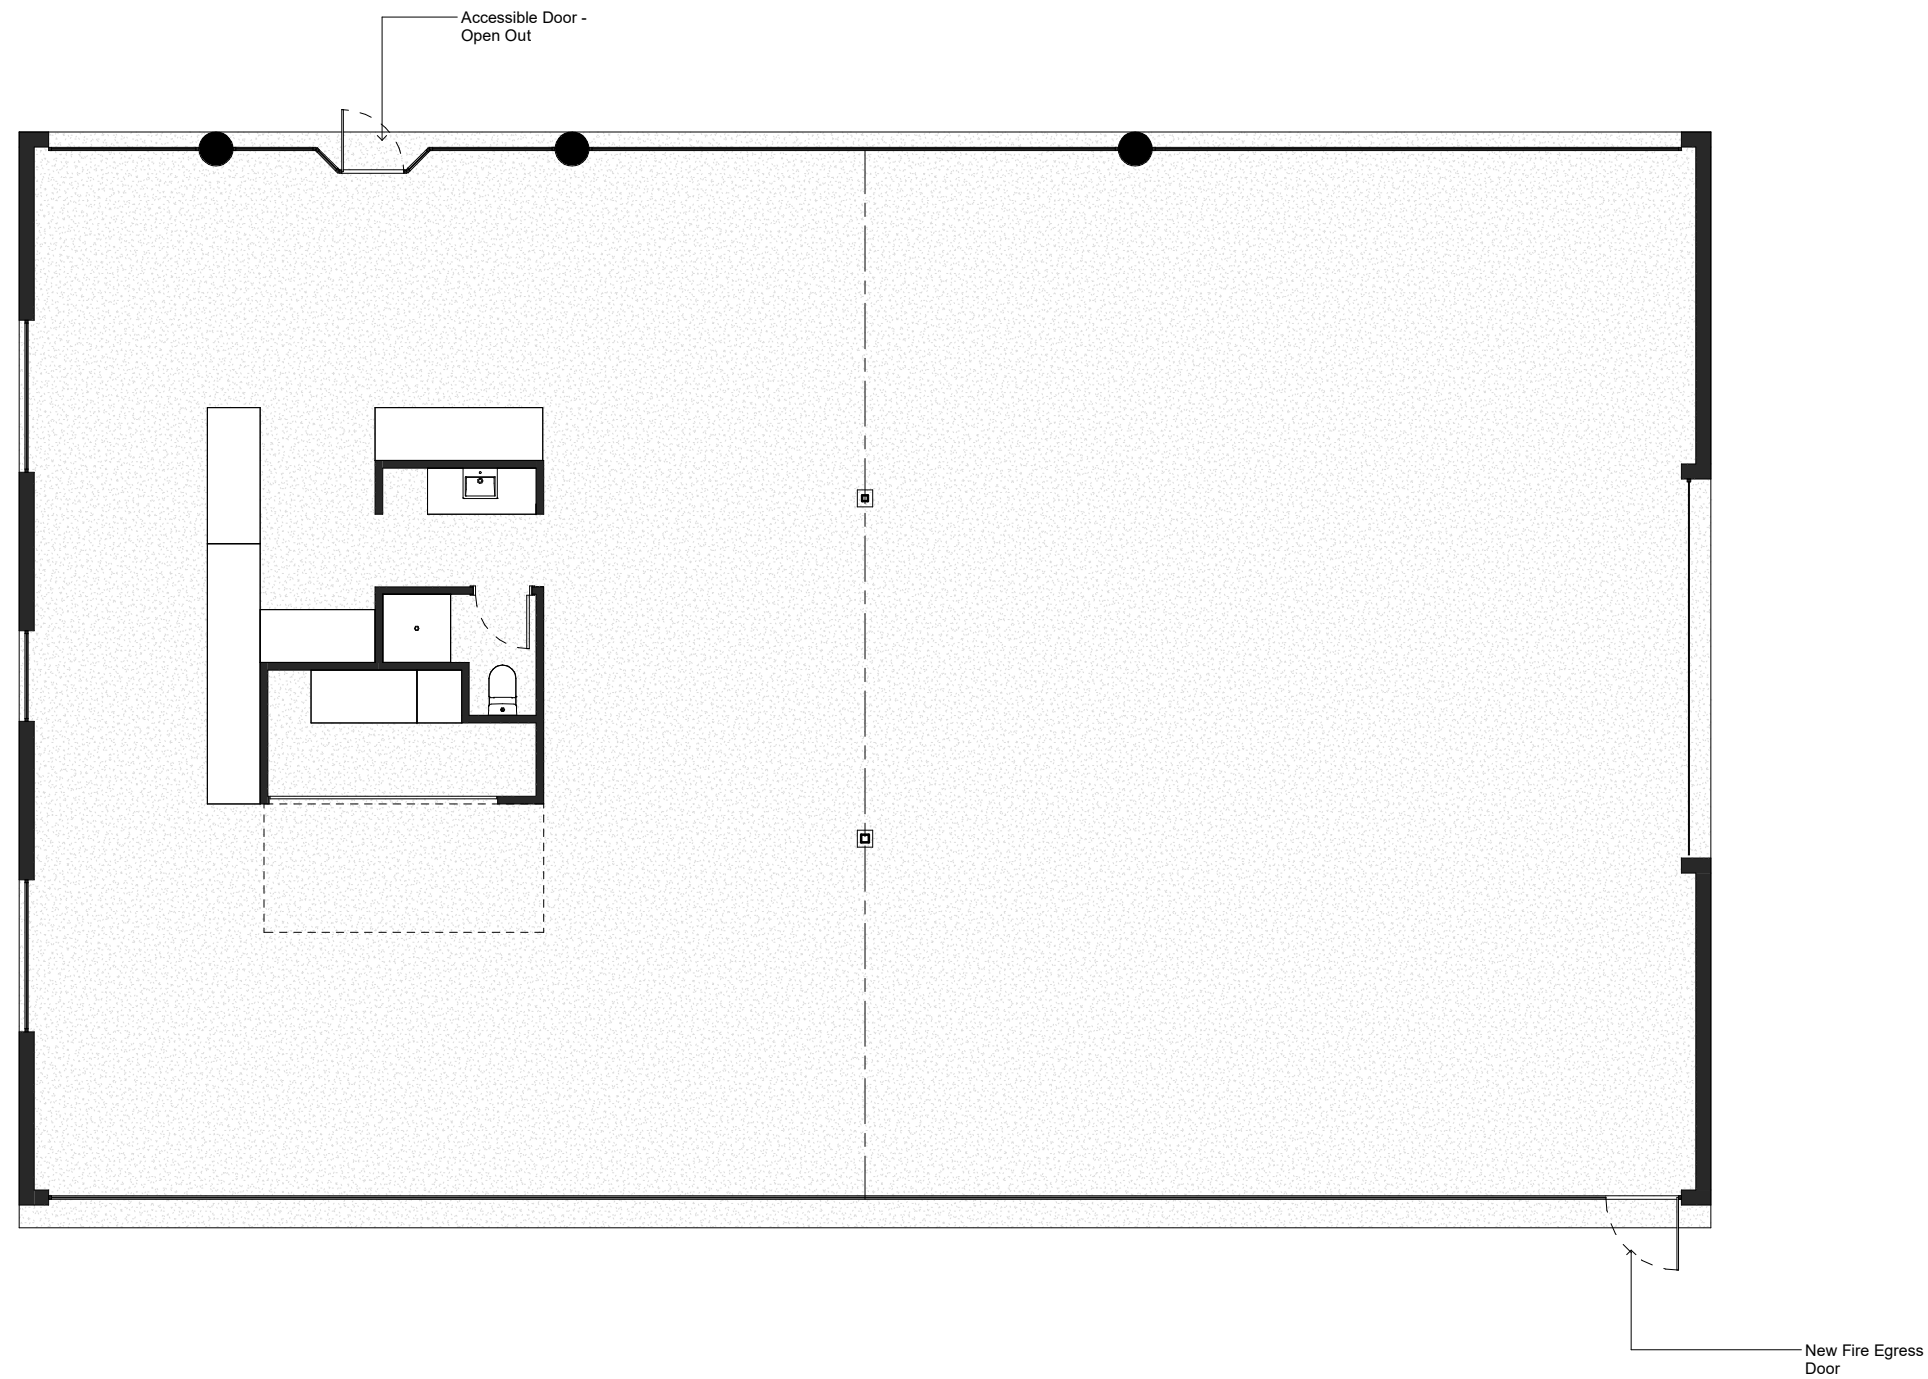

1 Plan - Concept - Level 0 - Shed  
1 : 50 @ A1