


- Photo Locations - 29th June 2022
- Photo Locations - 14th October 2022

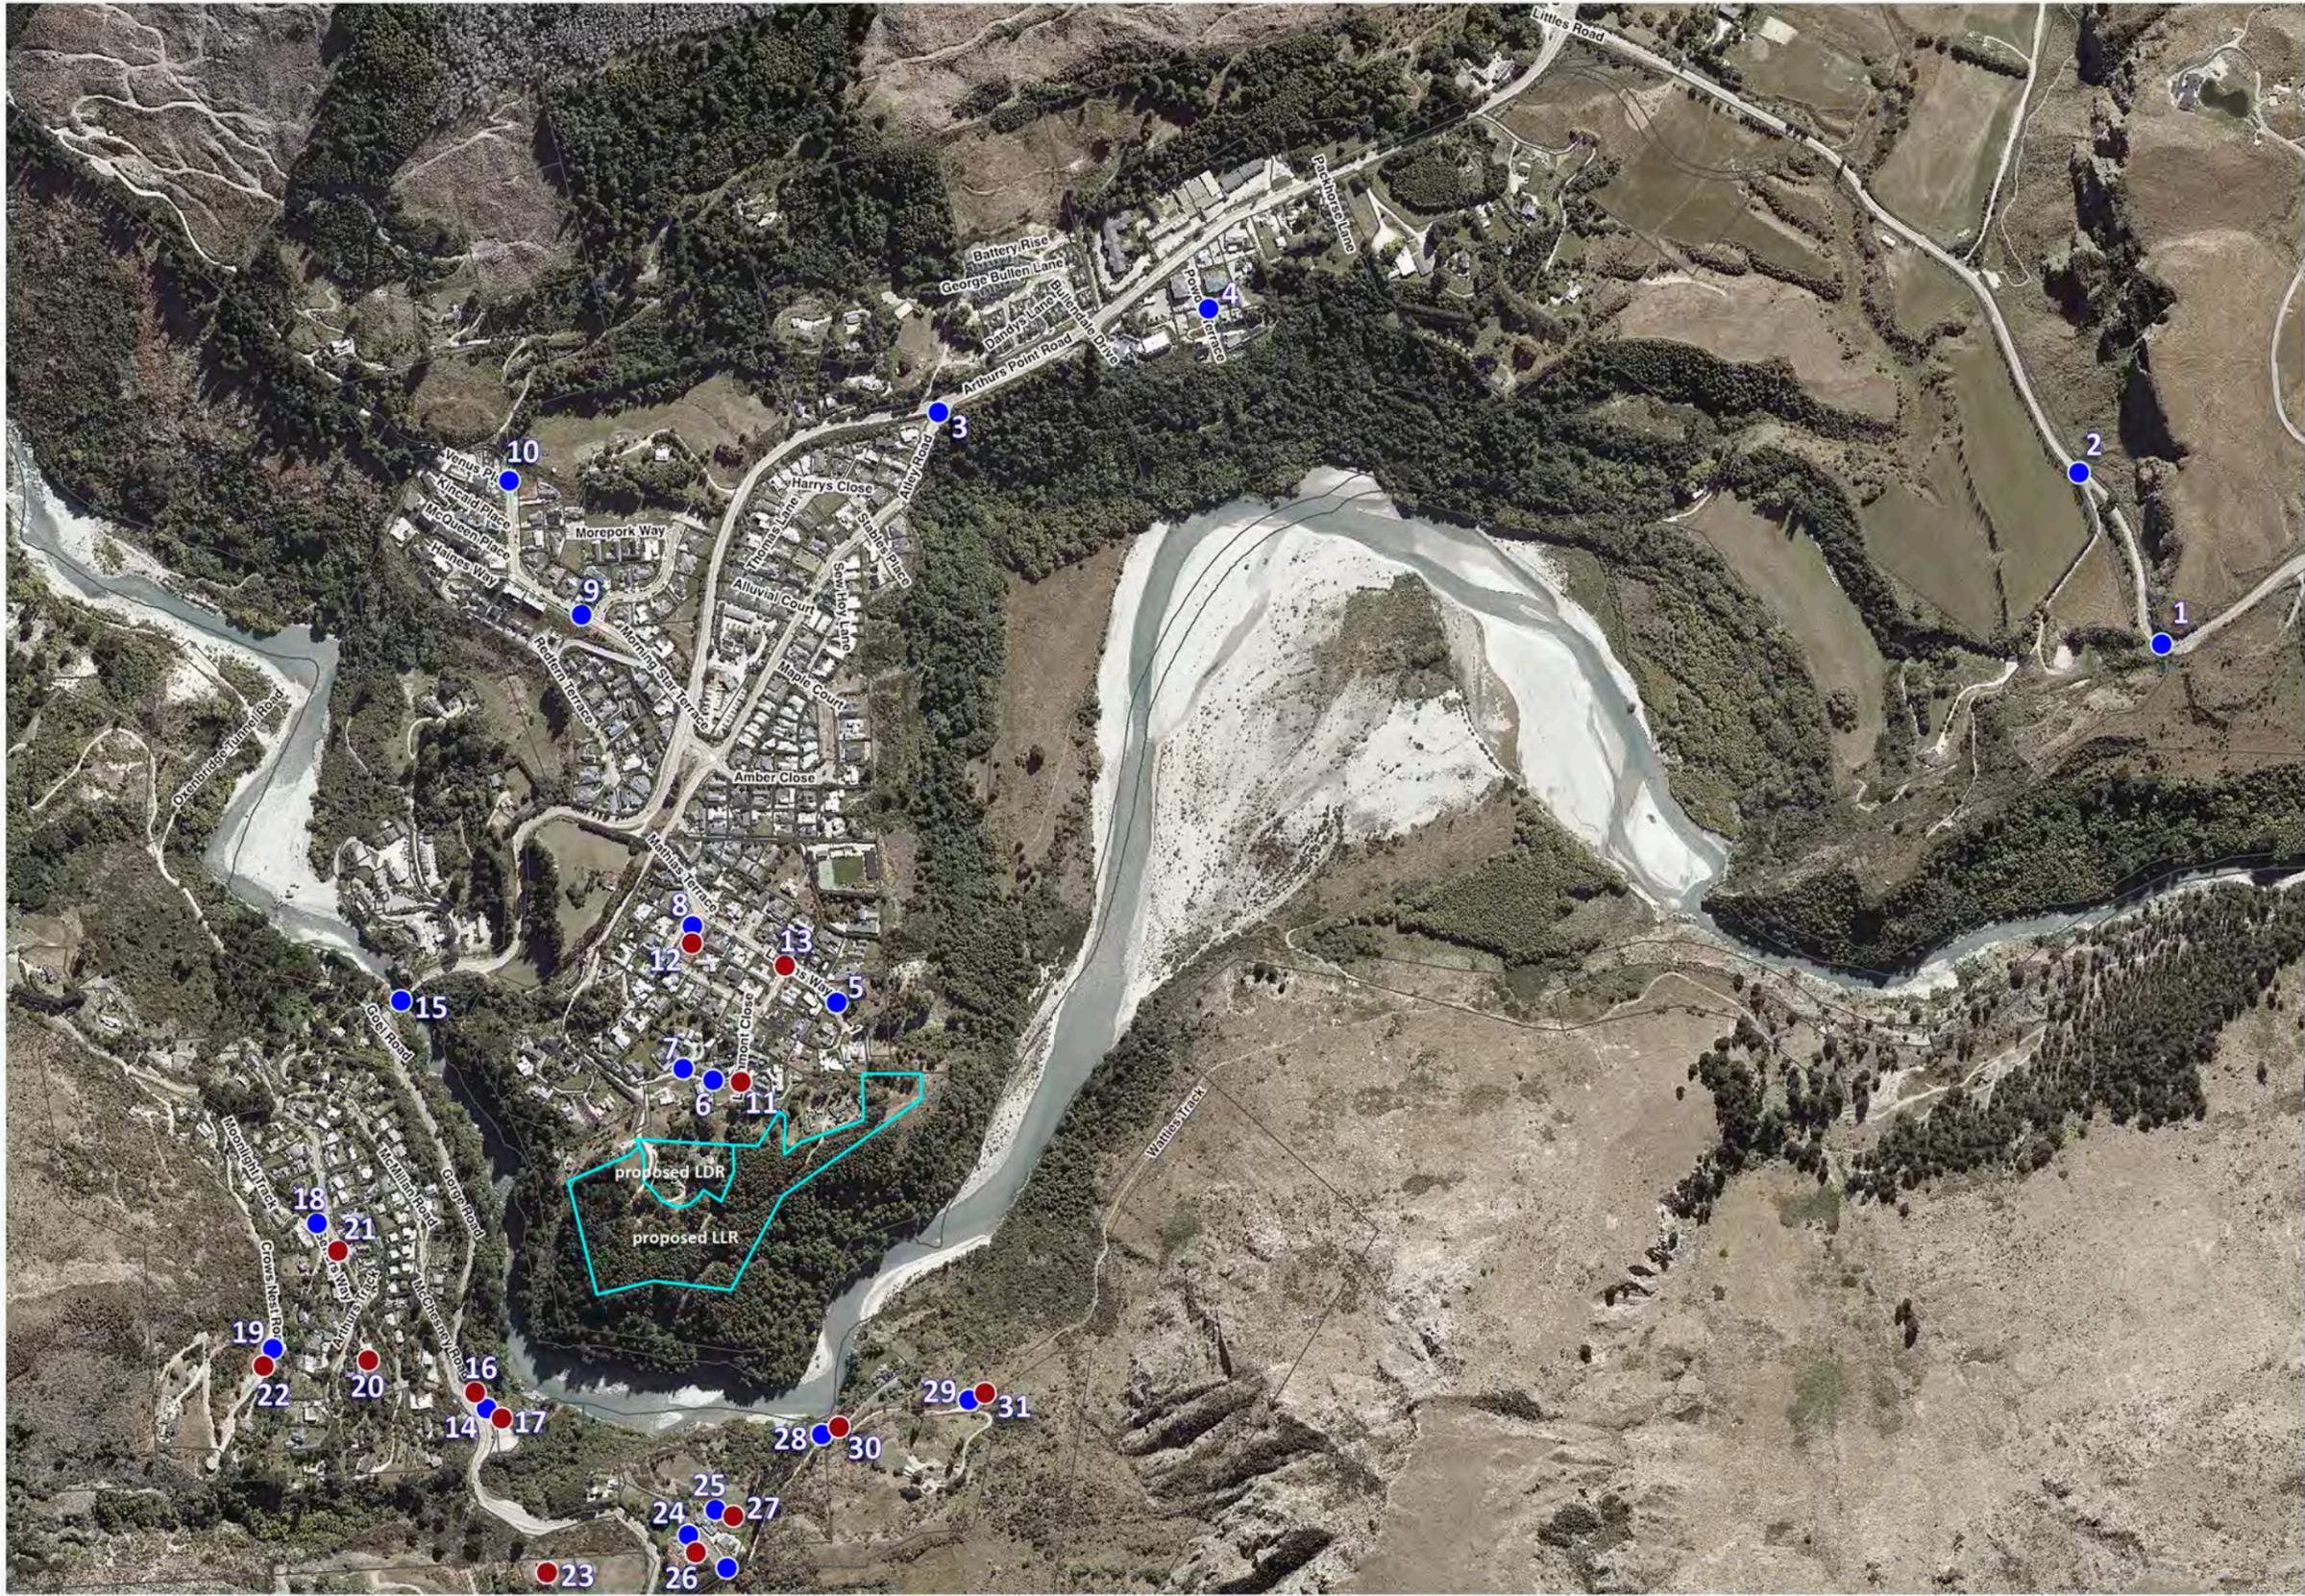



1.




2.



3



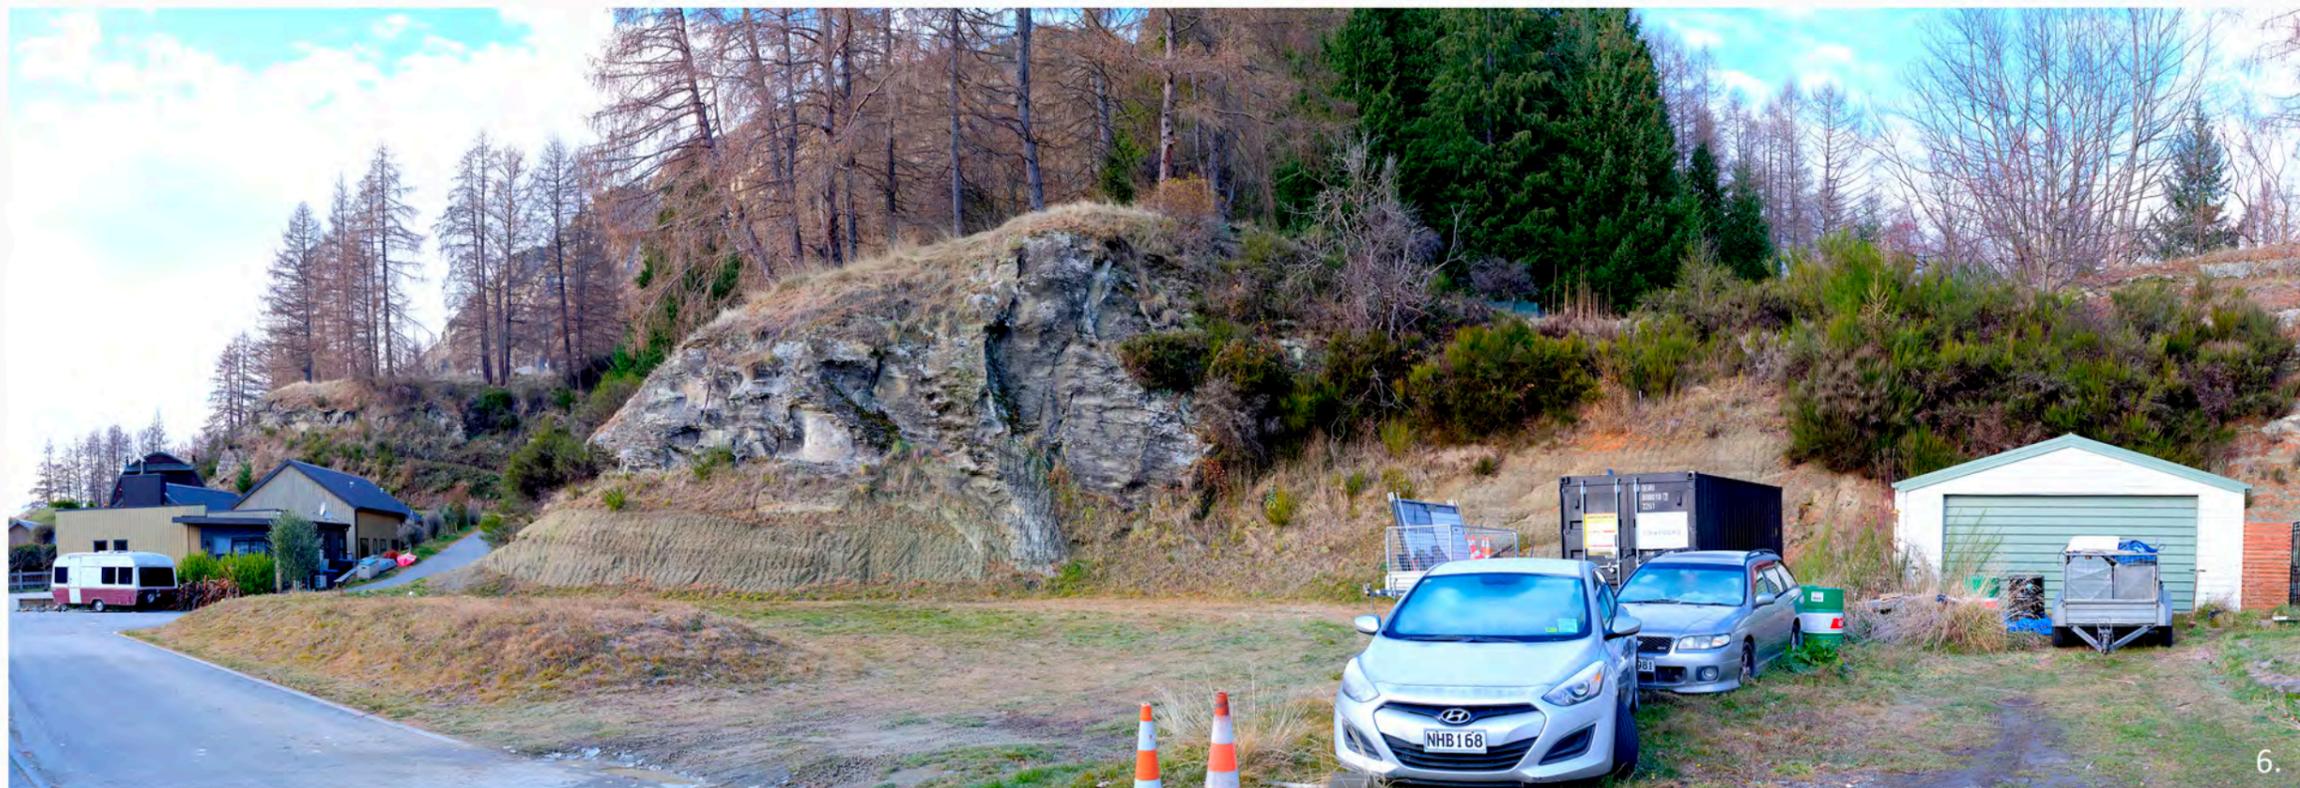





9.



10.























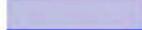

-  Boundary of residential area considered appropriate by S Brown
-  Boundary of residential area proposed by Dr Marion Read

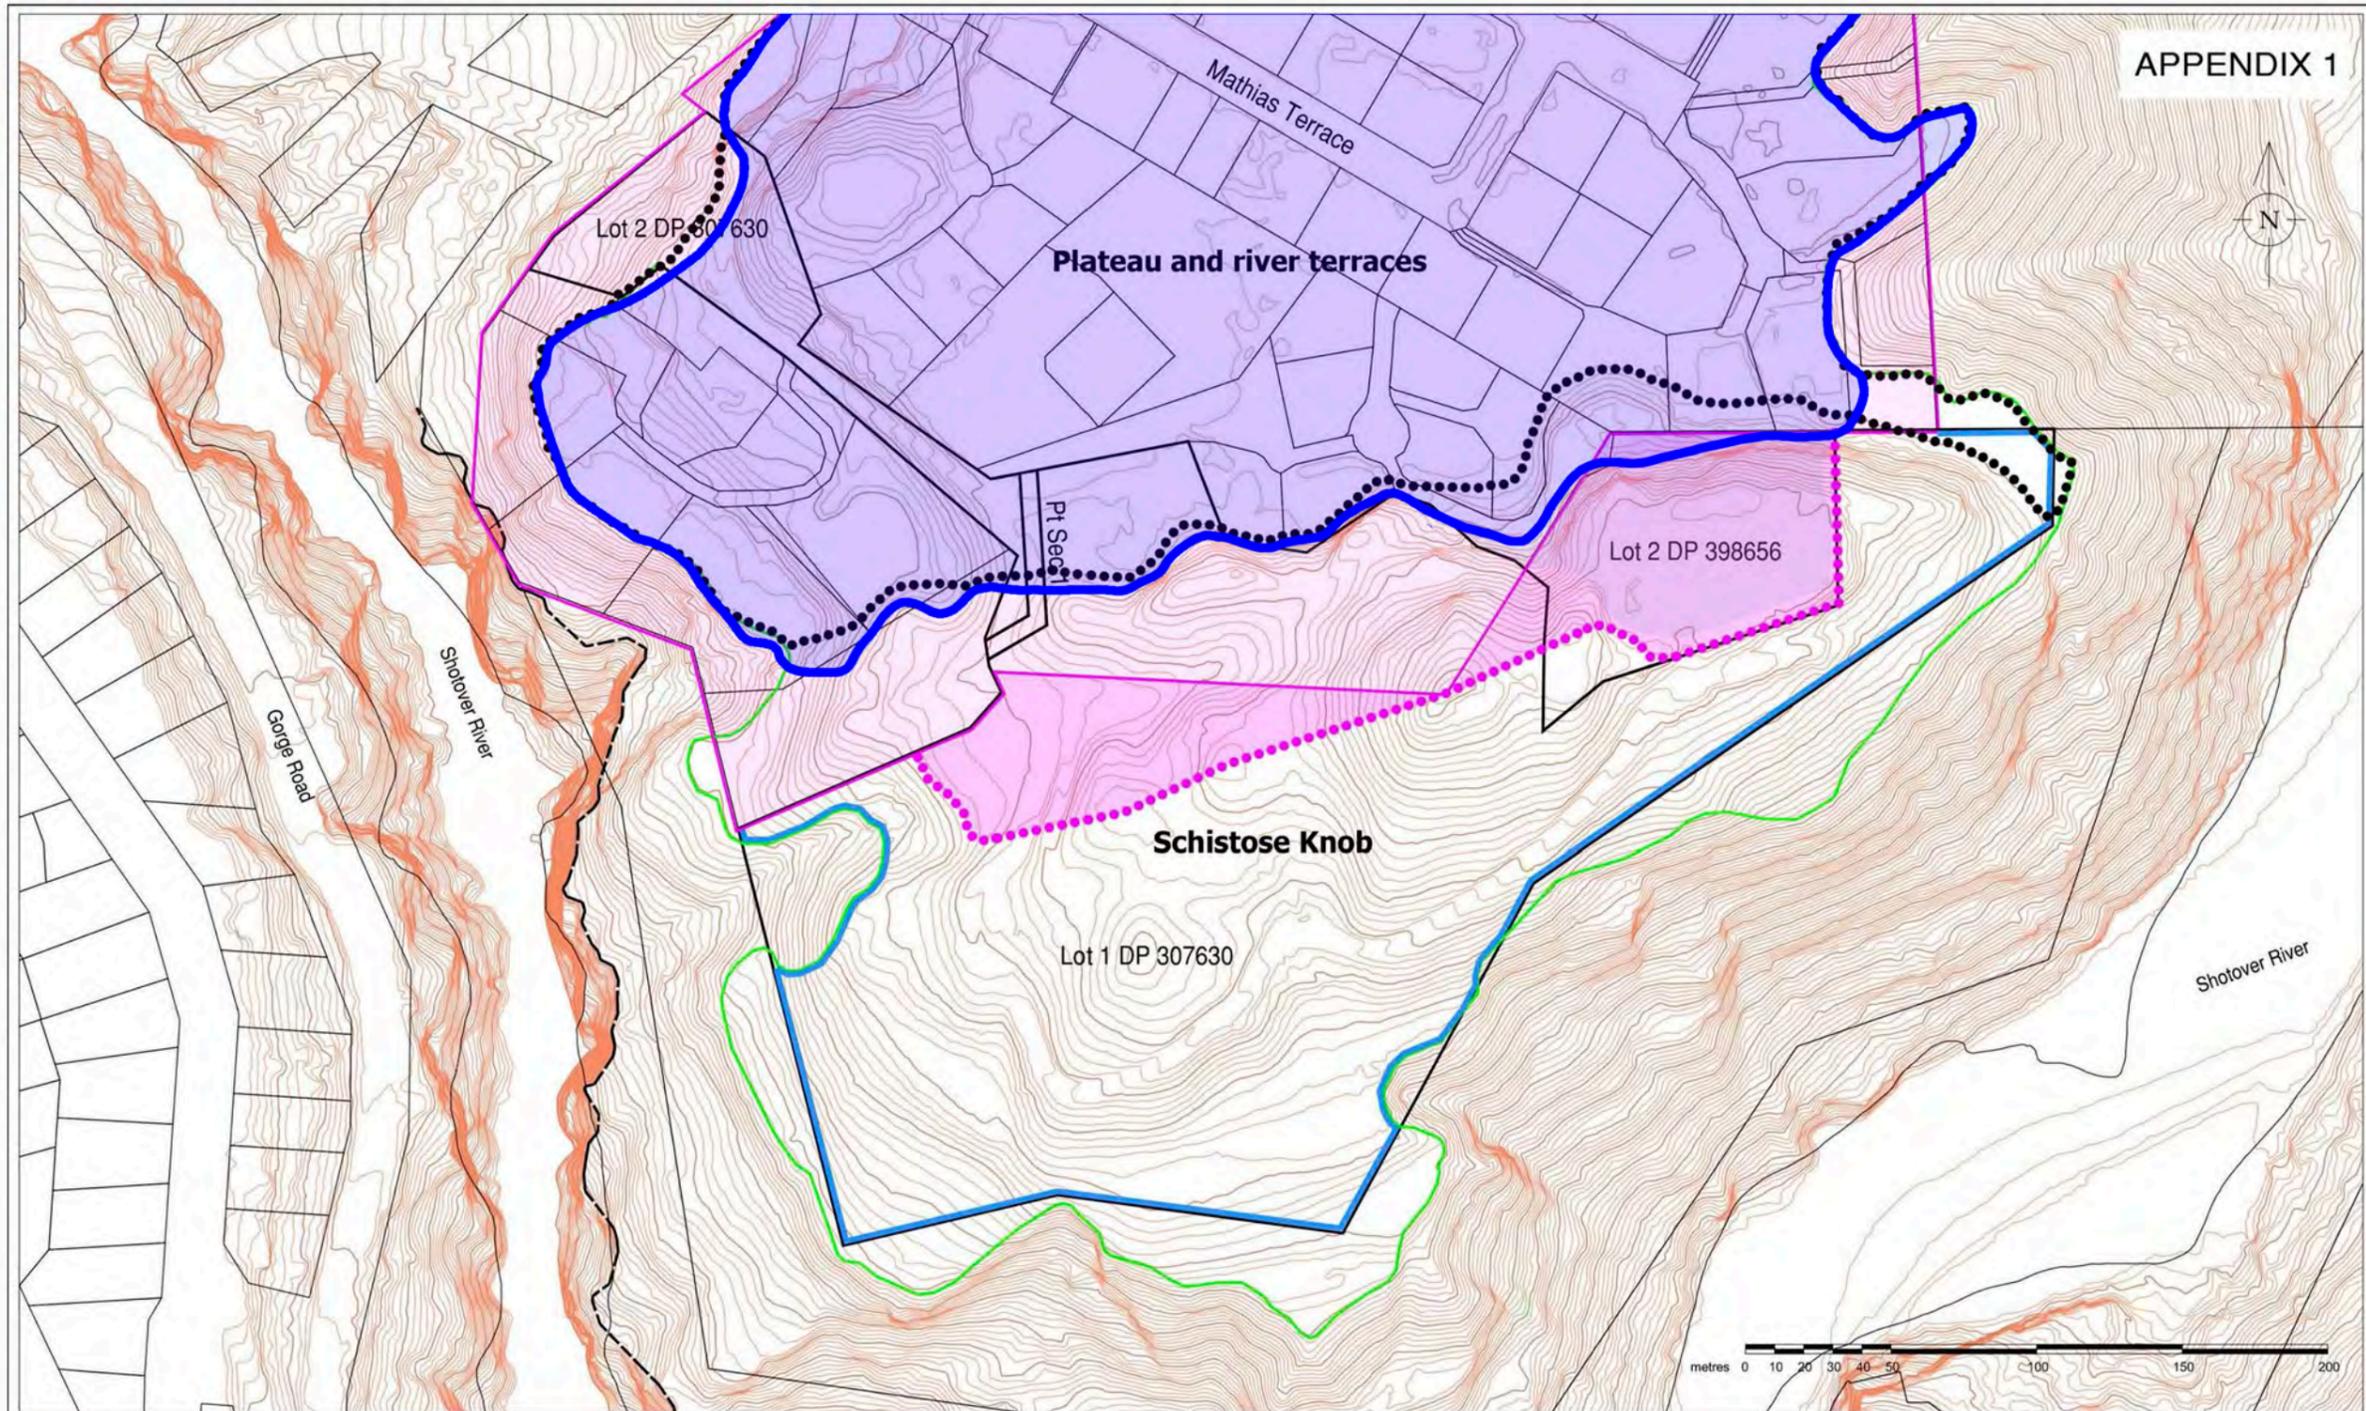

APPENDIX 1

- Legend**
-  Requested Low Density Residential Zone Boundary
 -  Operative/PDP Low Density Residential Zone Boundary
 -  Top of River Cliff
 -  Edge of the Shotover Gorge

Note: All areas and dimensions are subject to survey
 Note: Aerial image & contours from QLDC information
 Note: Not all easements are shown
 Note: Contour interval is 1.0m

© COPYRIGHT This Drawing and its content remains the property of Aurum Survey Consultants Ltd. Any unauthorised use or reproduction in part or full is forbidden.

PROPOSED ZONE CHANGE
 Lots 1 & 2 DP 307630 & Pt Sec 1 SO 24074
ARTHURS POINT
 FOR GERTRUDE'S SADDLERY LTD

DATE: 8 June 2017	Scale 1:2000	DRAWING & ISSUE No.
BY: B McLeod	Original Plan A3	4462-3R-1A
		PO Box 2493 Wakatipu 9349 Ph 03 442 3466 Fax 03 442 3469 Email admin@ascl.co.nz