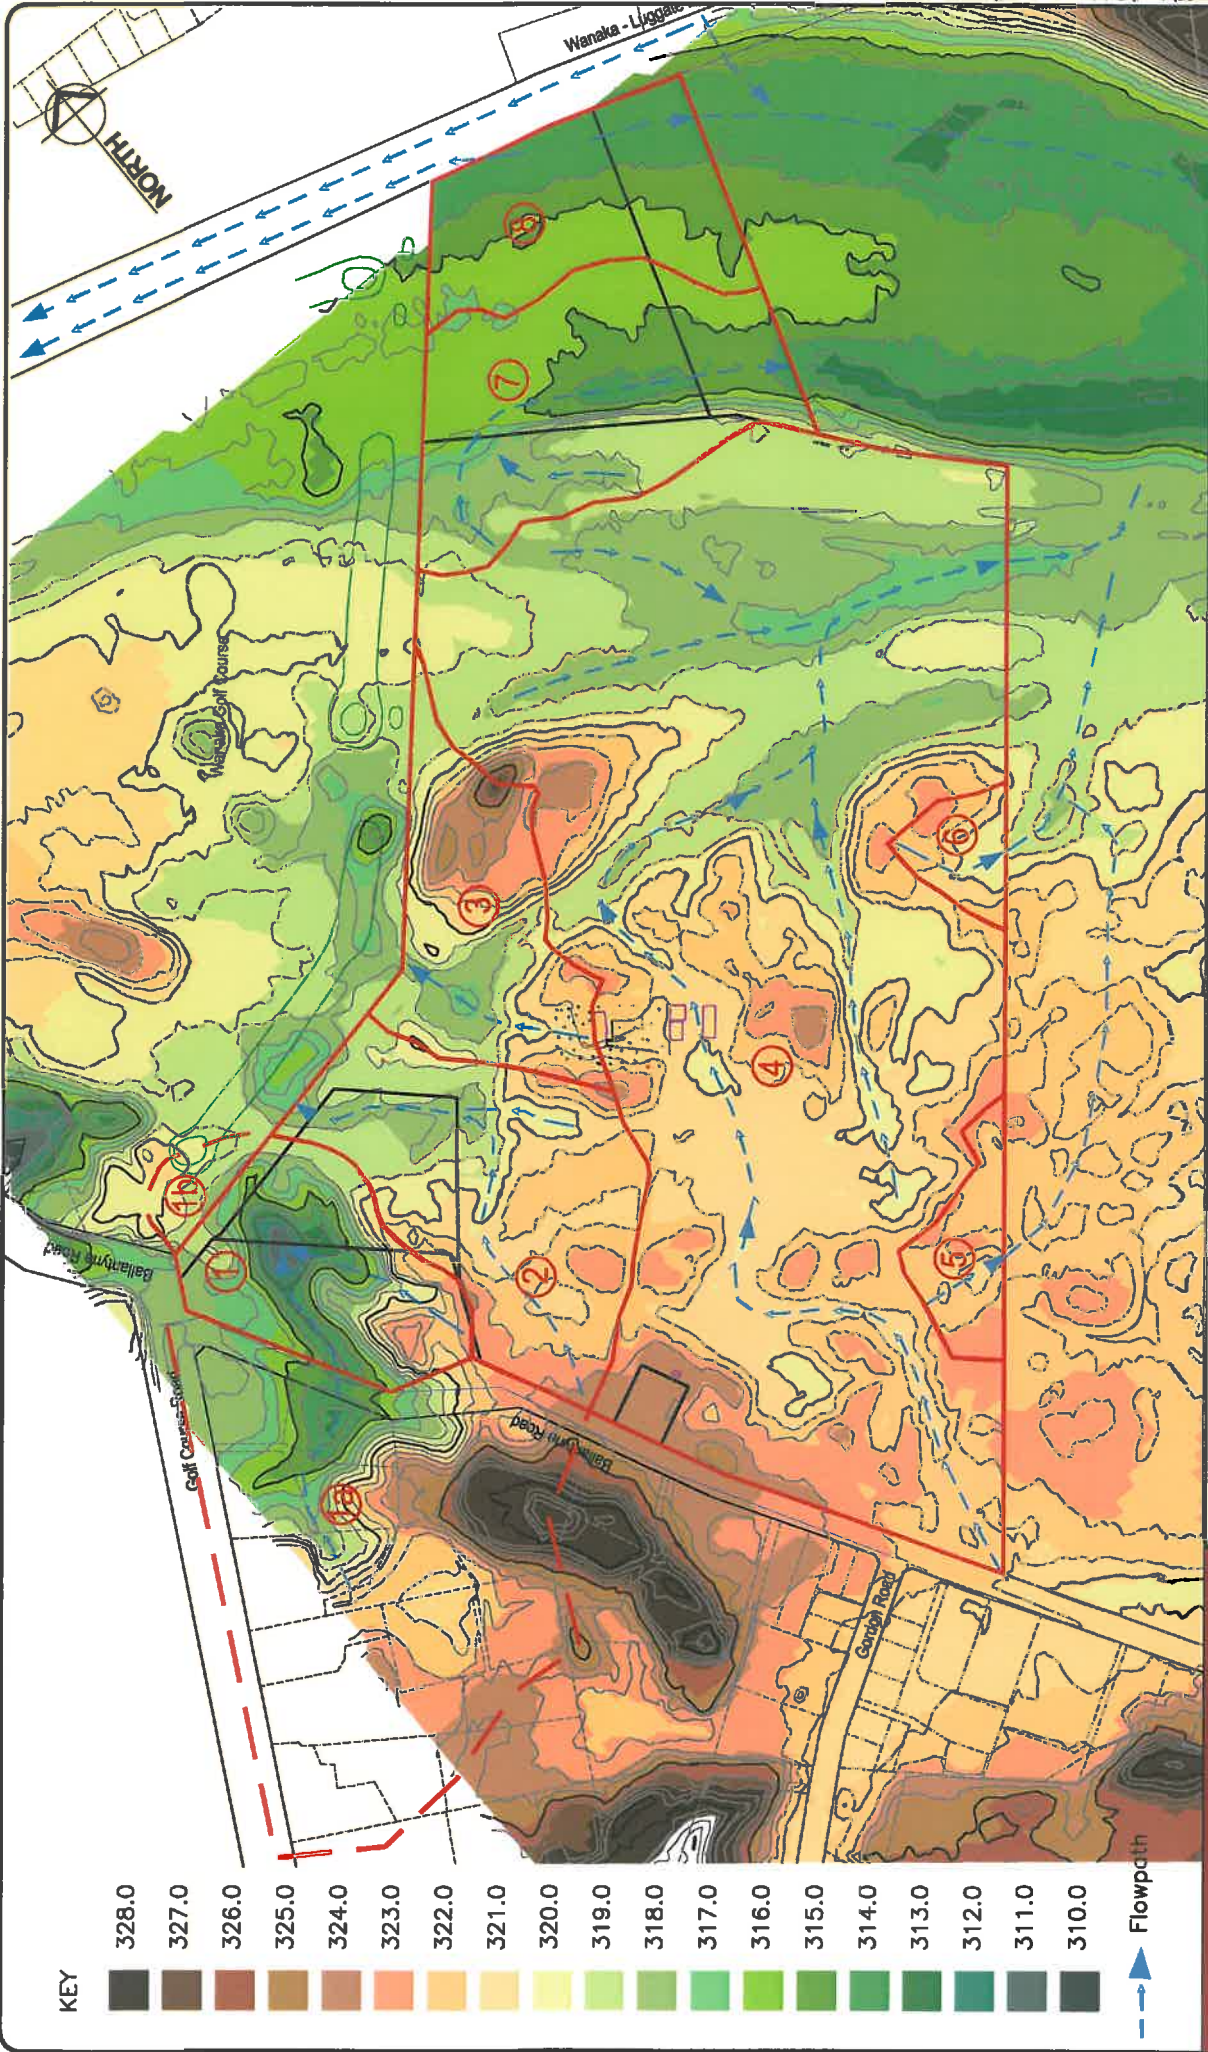

APPENDIX B – PRELIMINARY STORMWATER DESIGN

PATERSONPITTSGROUP

Your Land Professionals
www.ppgroup.co.nz
0800 PPGROUP





KEY



Flowpath

PATERSON PITTS LTD

Wanaka Cromwell Queenstown Alexandra Dunedin
 Surveying ~ Land Planning ~ Land Development ~ Resource Management
 Wanaka ph. 03 443 0110 fax 03 443 1339


**NORTH THREE PARKS
 HEIGHT RELIEF &
 EXISTING CATCHMENTS & FLOWPATHS**

Notes
 Areas & dimensions subject to final survey
 Levels in terms of Mean Sea Level

Scale

1:4000 @ A3

Drawn By	MJB	Date	Oct 2011
Job No.	W3205	Layout	1 Rev A

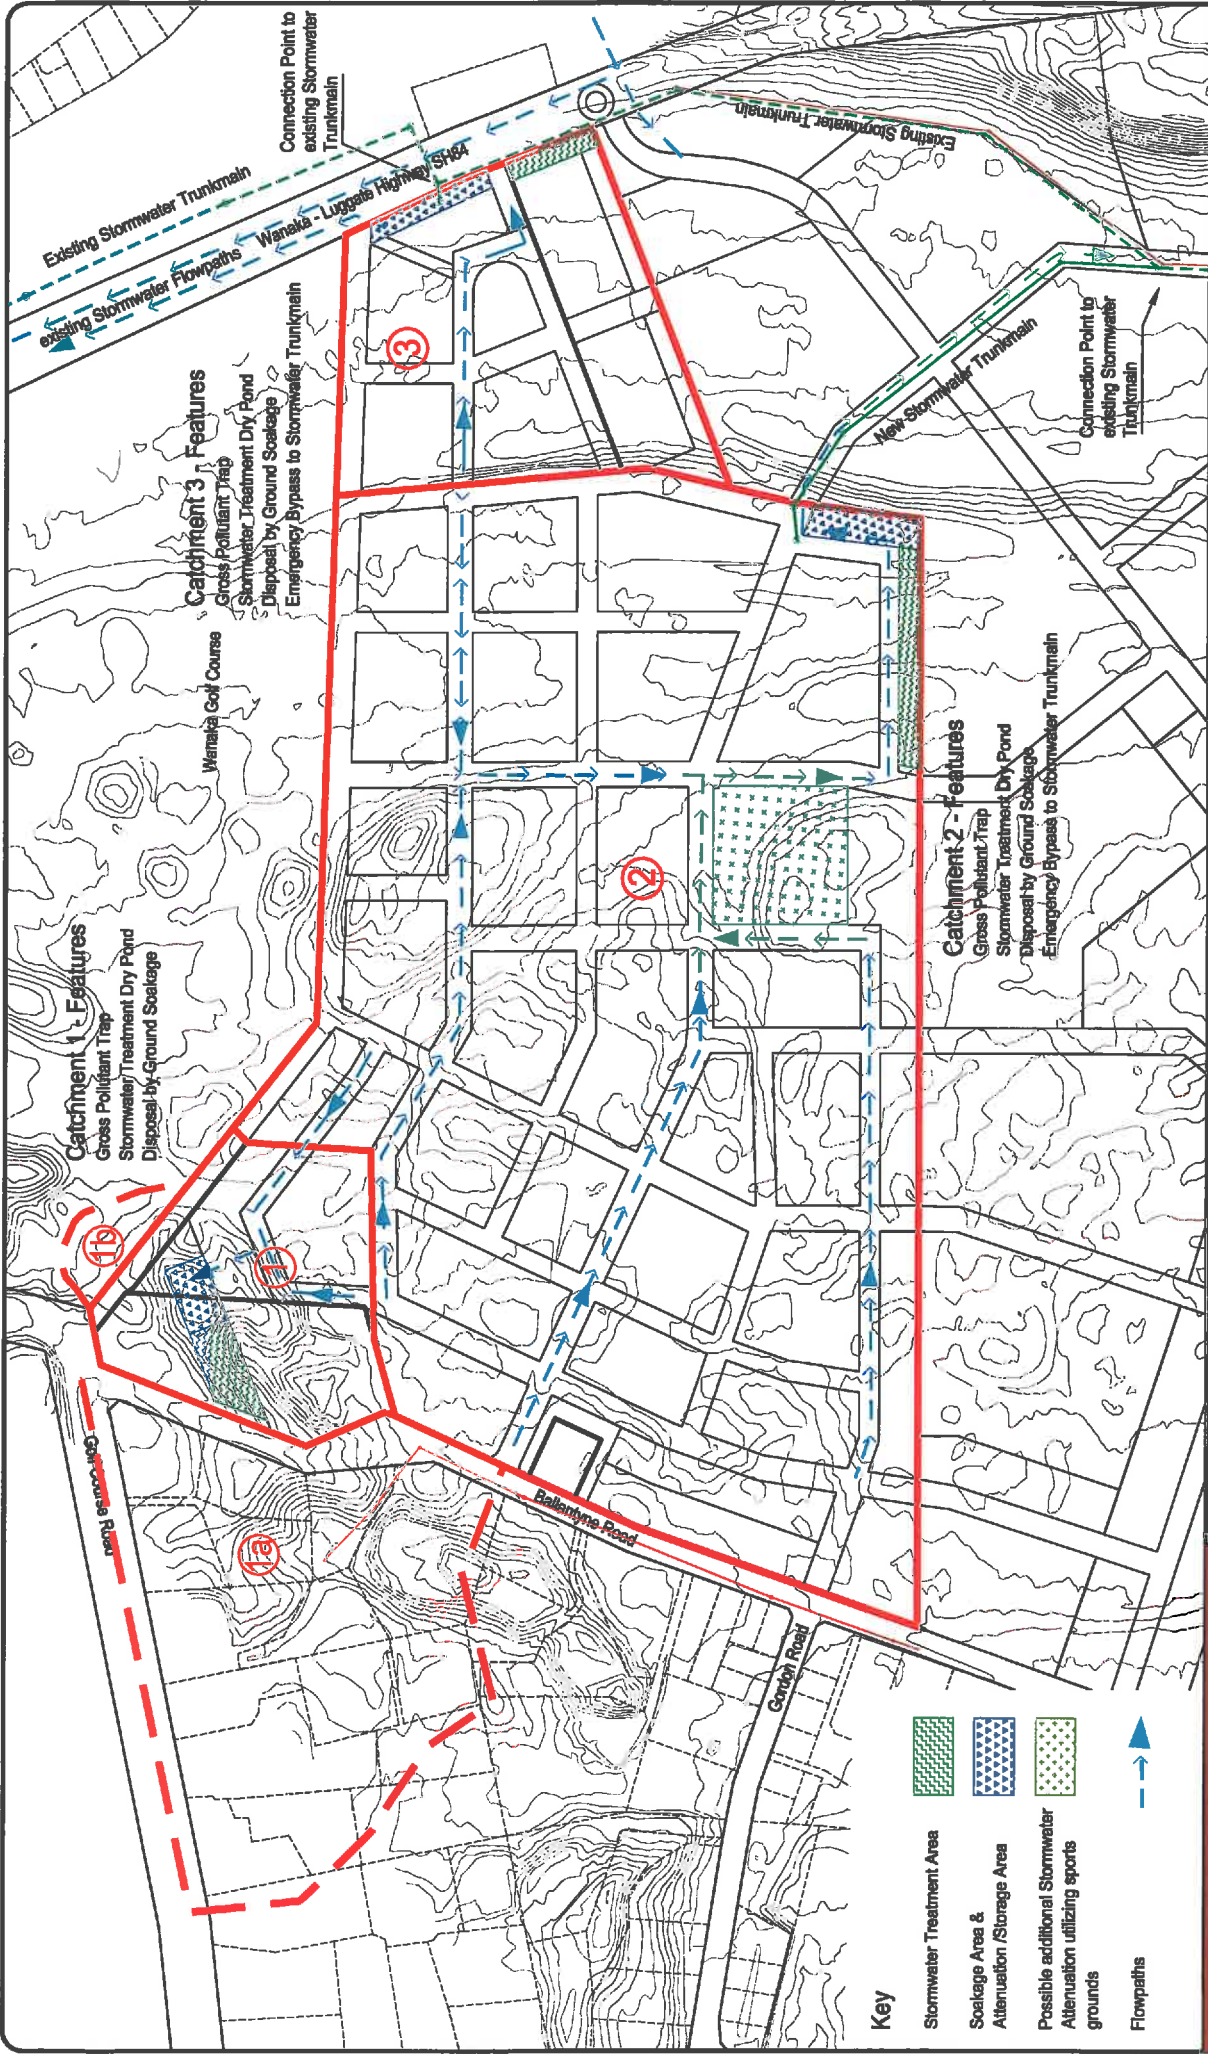

PATERSON PITTS LTD
 Wanaka, Cromwell, Queenstown, Alexandra, Dunedin
 Surveying - Land Planning - Land Development - Resource Management
 Wanaka - Ph 03 443 0110 Fax 03 443 1339

NORTH THREE PARKS
STORMWATER TREATMENT & SOAKAGE AREA
POST DEVELOPMENT CATCHMENTS & FLOWPATHS

Scale 1:4000 @ A3
 Drawn By MJB Date Oct 2011
 Job No. W3205 Layout 1 Rev A

(c) Paterson Pitts Ltd, All Rights Reserved
 Notes
 Areas & dimensions subject to final survey
 Levels in terms of Mean Sea Level