
Attachment D

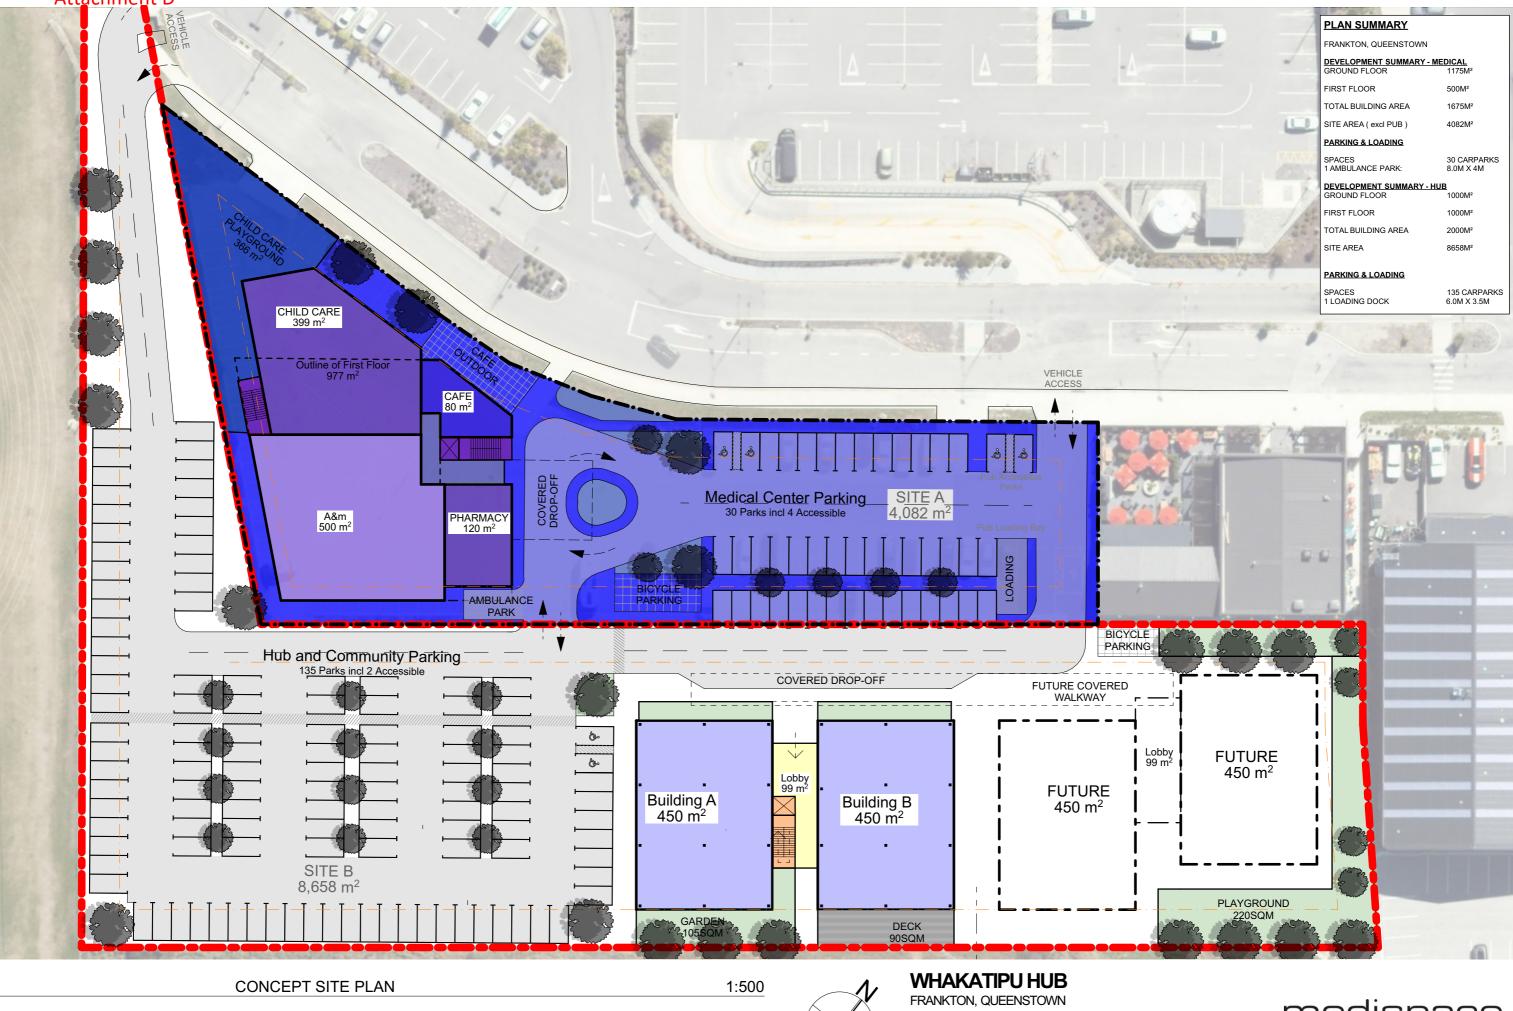

**Concept - Site plan** DATE : 24/03/2022 Rev 2:

|       | And the second se |                             |
|-------|---|-----------------------------|
| 1     | PLAN SUMMARY  |                             |
| 1     | FRANKTON, QUEENSTOWN  |                             |
|       | DEVELOPMENT SUMMARY - MEDICAL   |                             |
| -     | GROUND FLOOR  | 1175M <sup>2</sup>          |
| -     | FIRST FLOOR   | 500M <sup>2</sup>           |
|       | TOTAL BUILDING AREA   | 1675M <sup>2</sup>          |
|       | SITE AREA ( excl PUB )  | 4082M <sup>2</sup>          |
|       | PARKING & LOADING   |                             |
| 1111  | SPACES<br>1 AMBULANCE PARK:   | 30 CARPARKS<br>8.0M X 4M    |
| 1     | DEVELOPMENT SUMMARY - HUB   |                             |
| 100   | GROUND FLOOR  | 1000M <sup>2</sup>          |
| 122   | FIRST FLOOR   | 1000M <sup>2</sup>          |
| 10. 1 | TOTAL BUILDING AREA   | 2000M <sup>2</sup>          |
| 01    | SITE AREA   | 8658M <sup>2</sup>          |
| · *   |   |                             |
|       | PARKING & LOADING   |                             |
|       | SPACES<br>1 LOADING DOCK  | 135 CARPARKS<br>6.0M X 3.5M |

