


No.	Date	Issue Notes
12	25/07/22	Update Reserve
11	22/04/22	DP7A Contract
10	29/03/22	Remove Street Trees
9	29/03/22	Add aerial photo
8	19/03/22	Import Engineering
Client: JEA		
Contractor: RCL		
Project Title: Hanley Farm DP7 Landscape		
Draw Title: Reserve Concept Recreation Reserve		
Project Manager: SR	Project ID: 269	
Drawn By:	Scale: 1:500	
Reviewed By:	Sheet No: L11	of 3
Date: 25/07/22	3	
CD File Name:		

BLAKELY WALLACE ASSOCIATES
 Landscape Architecture and Planning
 PO Box 121, Arrowtown
 Tel : 03 442 0303 Fax : 03 442 0307
 Email : office@blakelywallace.co.nz



Legend

- Native Beech (Specimen grade)
- Grass (Park/Road reserve)
- Tussock Planting
- Grey Shrubland Planting
- Asphalt
- Compacted Gravel
- Concrete

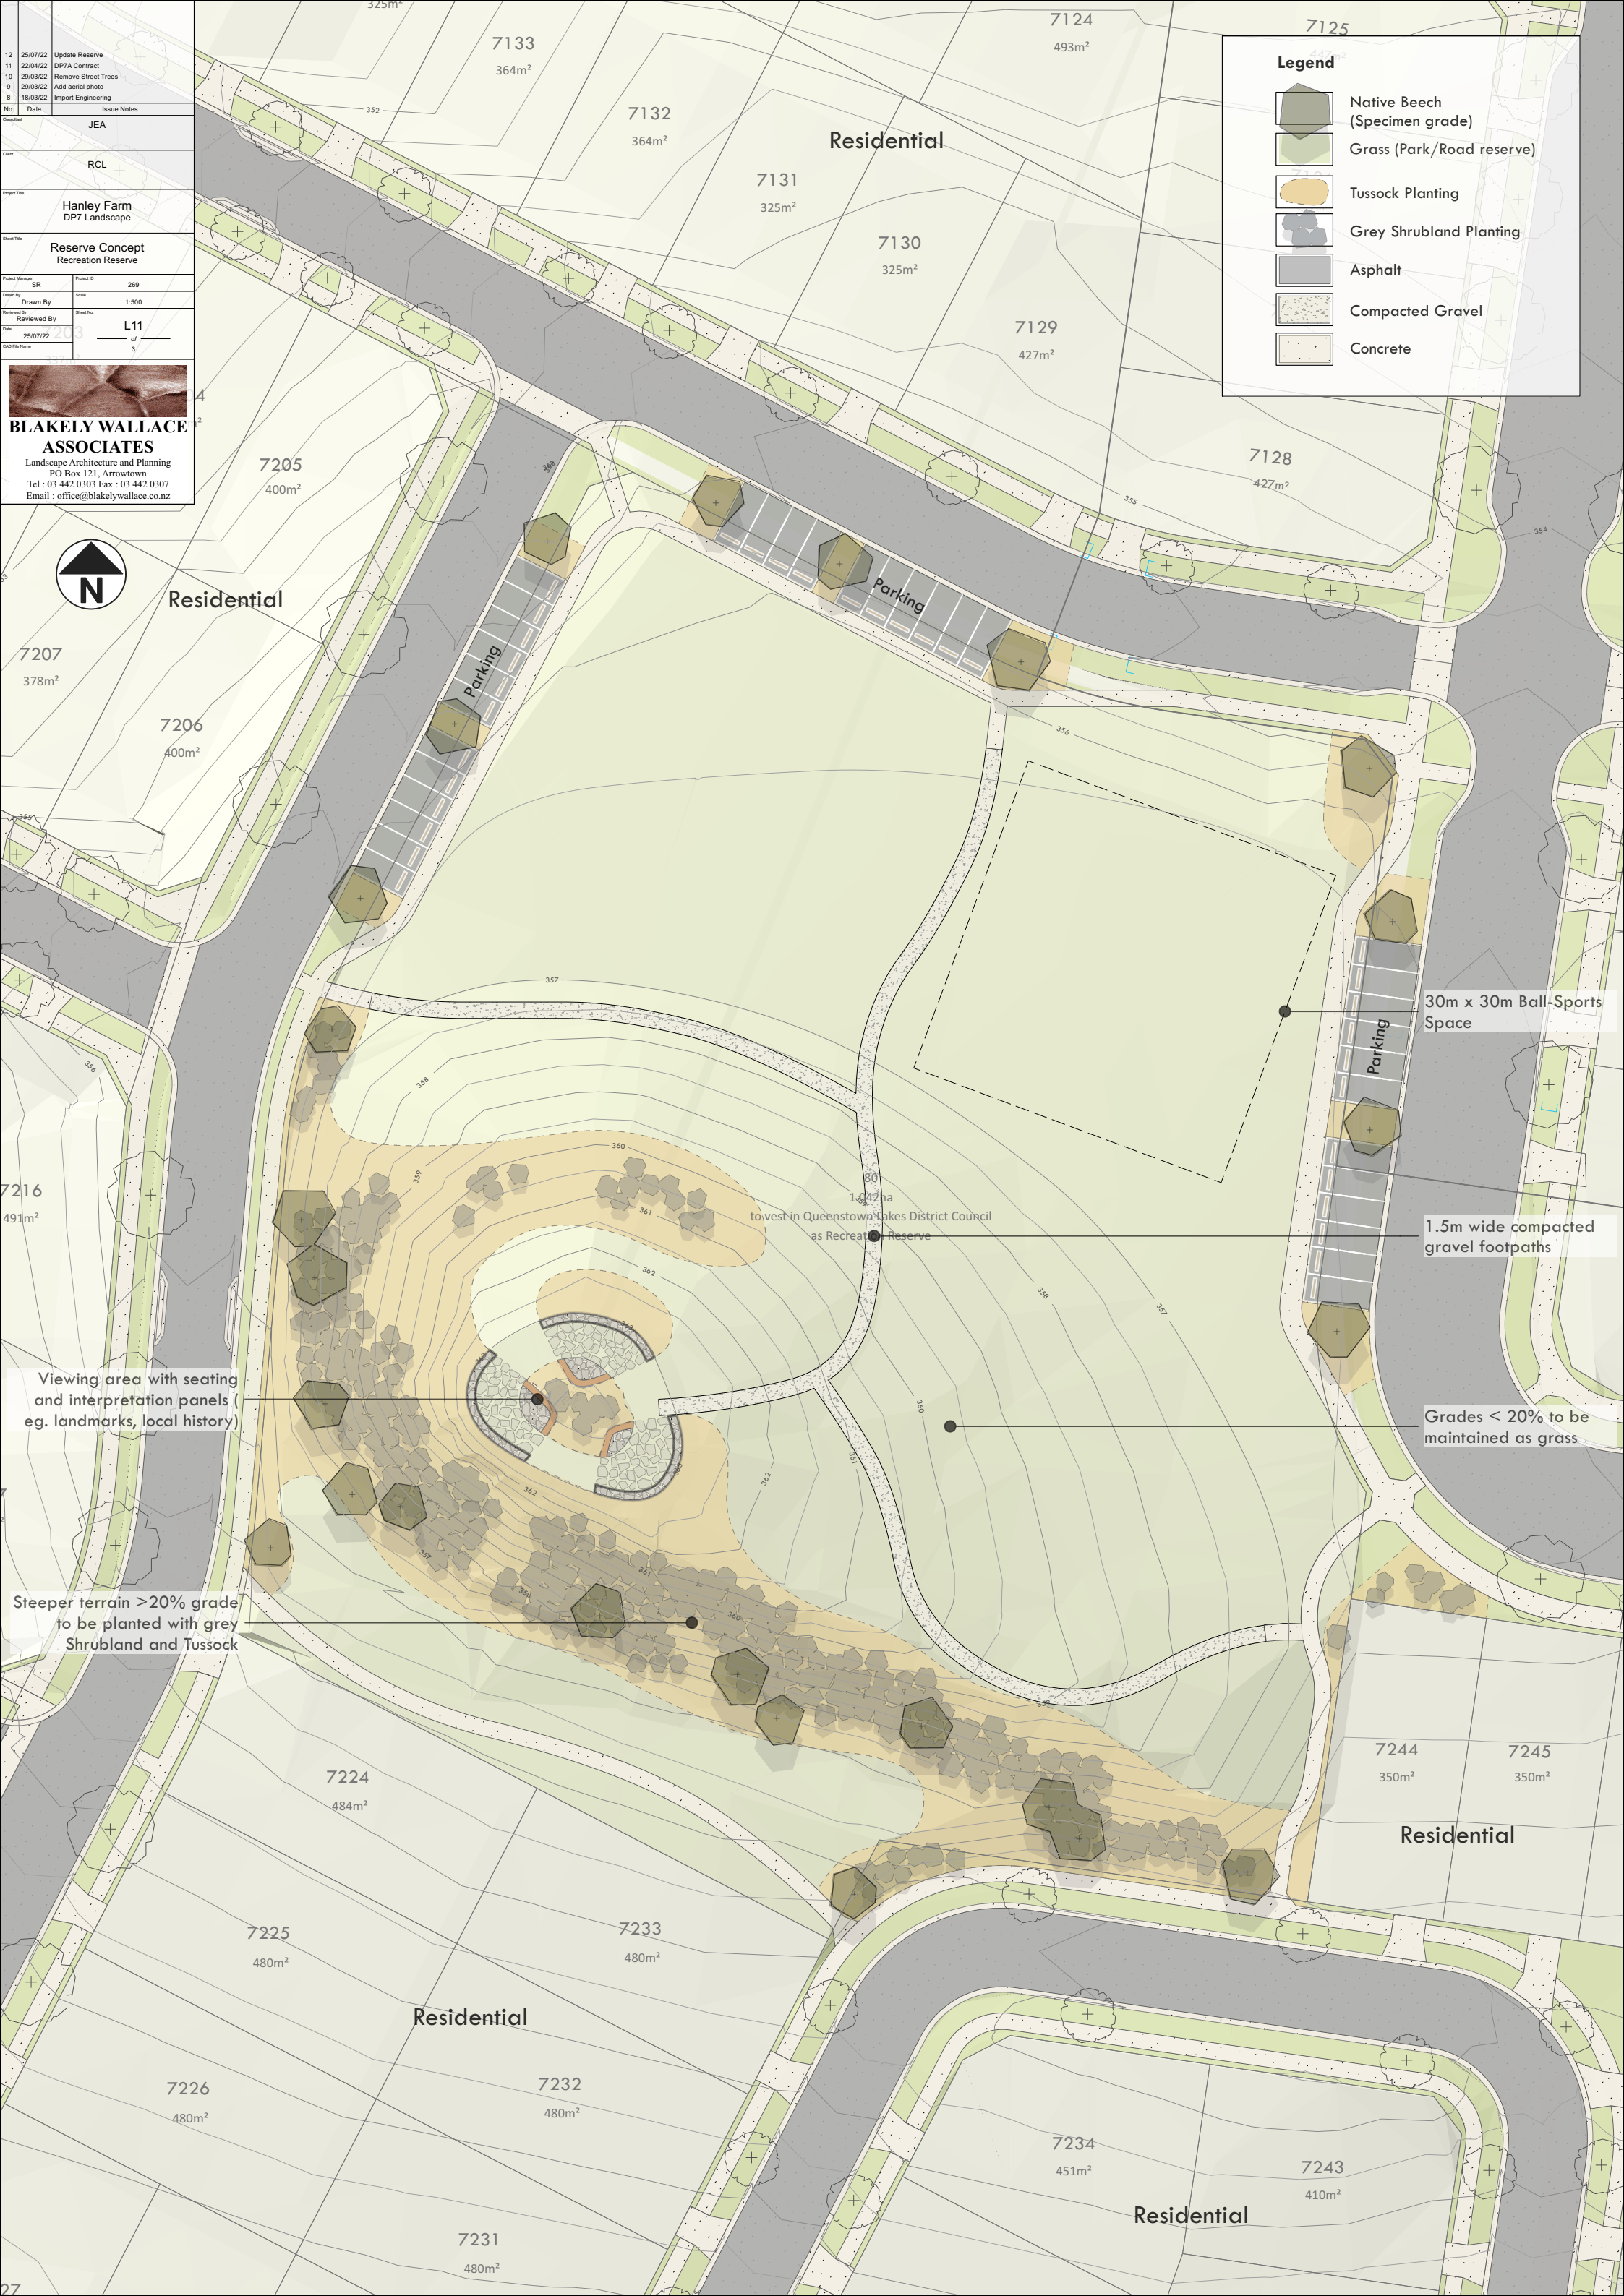

Viewing area with seating and interpretation panels (eg. landmarks, local history)

Steeper terrain >20% grade to be planted with grey Shrubland and Tussock

30m x 30m Ball-Sports Space

1.5m wide compacted gravel footpaths

Grades < 20% to be maintained as grass

1.042 ha
 to vest in Queenstown Lakes District Council
 as Recreation Reserve