


ATTACHMENT G

TOPOGRAPHY MAP AND PHOTOGRAPHS OF THE ORCHARD ROAD HOLDINGS LAND AND THE PLAN CHANGE AREA

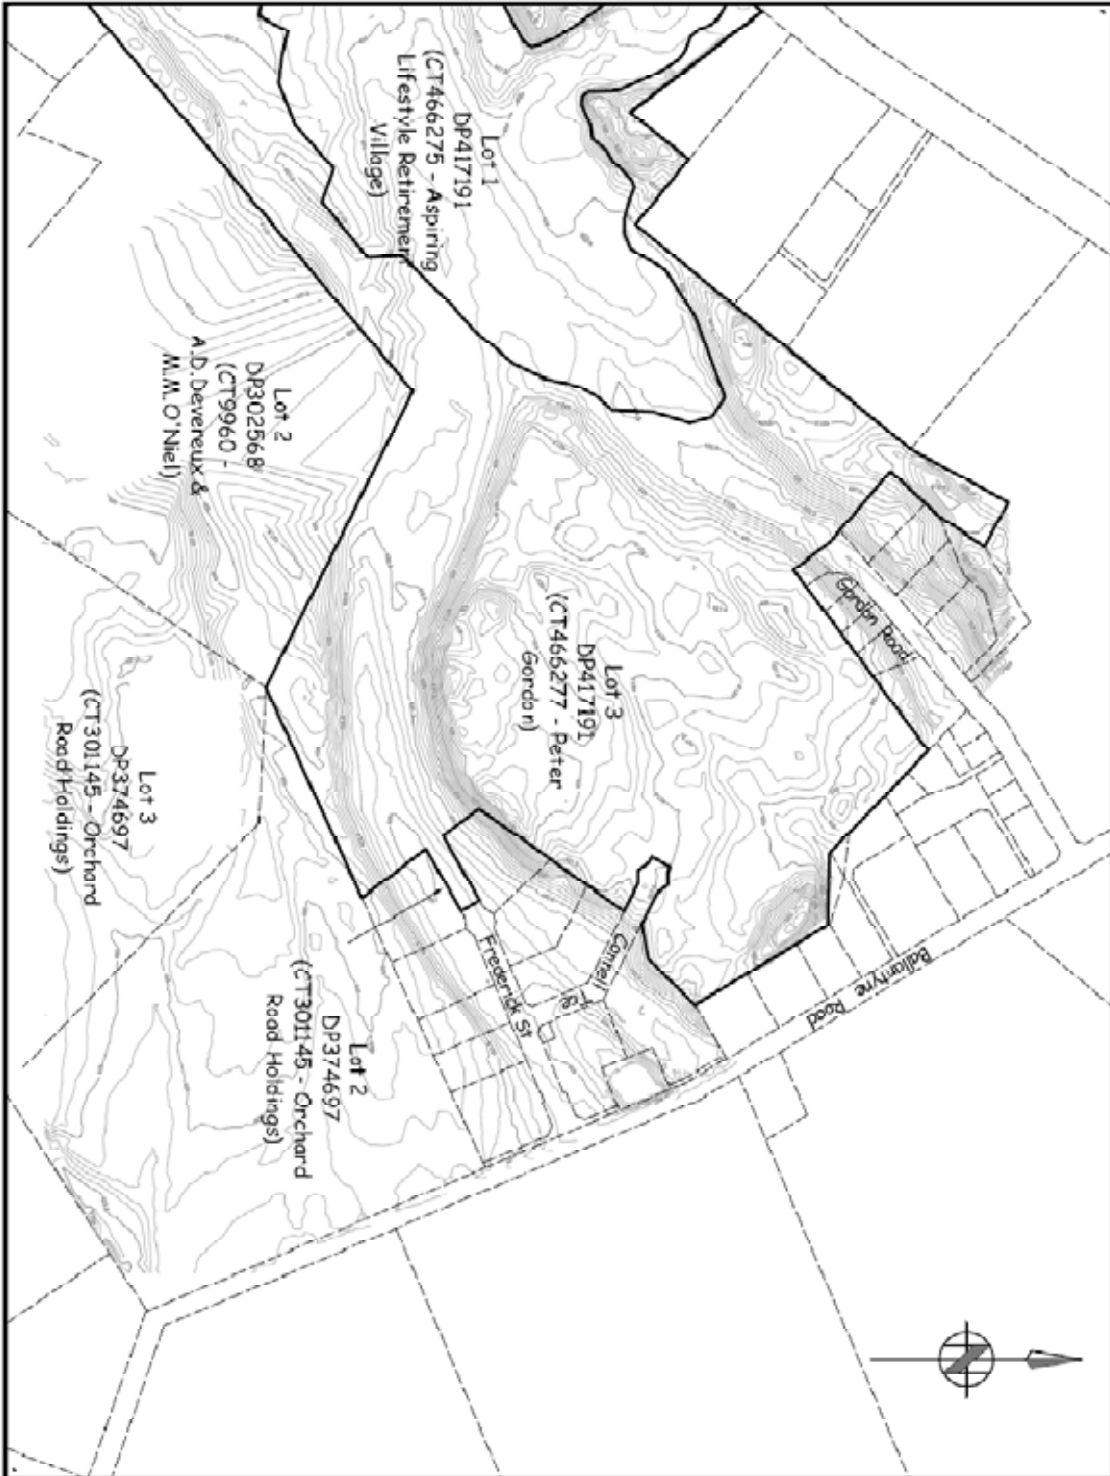

GENERAL NOTES

- 1) Contourlines in terms of NZGD 1985. Level: Peak Circuit
- 2) Lines in terms of Dogleg Metric Datum
- 3) Orchard Pitfalls
 400m intervals: 25m
 other intervals: 0.5m

AMENDMENTS

Copyright
 This document and the copyright in this document remain the property of PIPIT LTD. No contents of this document may not be reproduced, stored in a retrieval system or transmitted in any form or by any means, electronic, mechanical, photocopying, recording or otherwise, without the prior written consent of PIPIT LTD.

Name	Date
Author	17/09/2017
Designer	17/09/2017
Checker	27/09/2016
Reviewer	

JOB TITLE:
 GORDON DEVELOPMENT
 BALLANTYNE ROAD
 WANANUA

SHEET TITLE:
 ADJOINING PROPERTY
 DETAILS

PATERSON PITTS LTD
 Towns General Services Branch
 200-202 Main Street, Wanana
 PO Box 100, Wanana
 0101
 Tel: 0274 220 220
 Fax: 0274 220 220
 Email: info@paterSONPITTS.co.nz

SCALE:
 1:4000 1/1