




QUEENSTOWN
LAKES DISTRICT
COUNCIL

**QUEENSTOWN LAKES DISTRICT COUNCIL
WAKATIPU ACTIVE TRAVEL
WATN STAGE 2 ROUTES - ROUTE C5**


**CIVIL
CONCEPT DESIGN**

Project No: 6-XQ141.00
Date: 16.11.2020

300 mm
200
100
50
0 10 mm

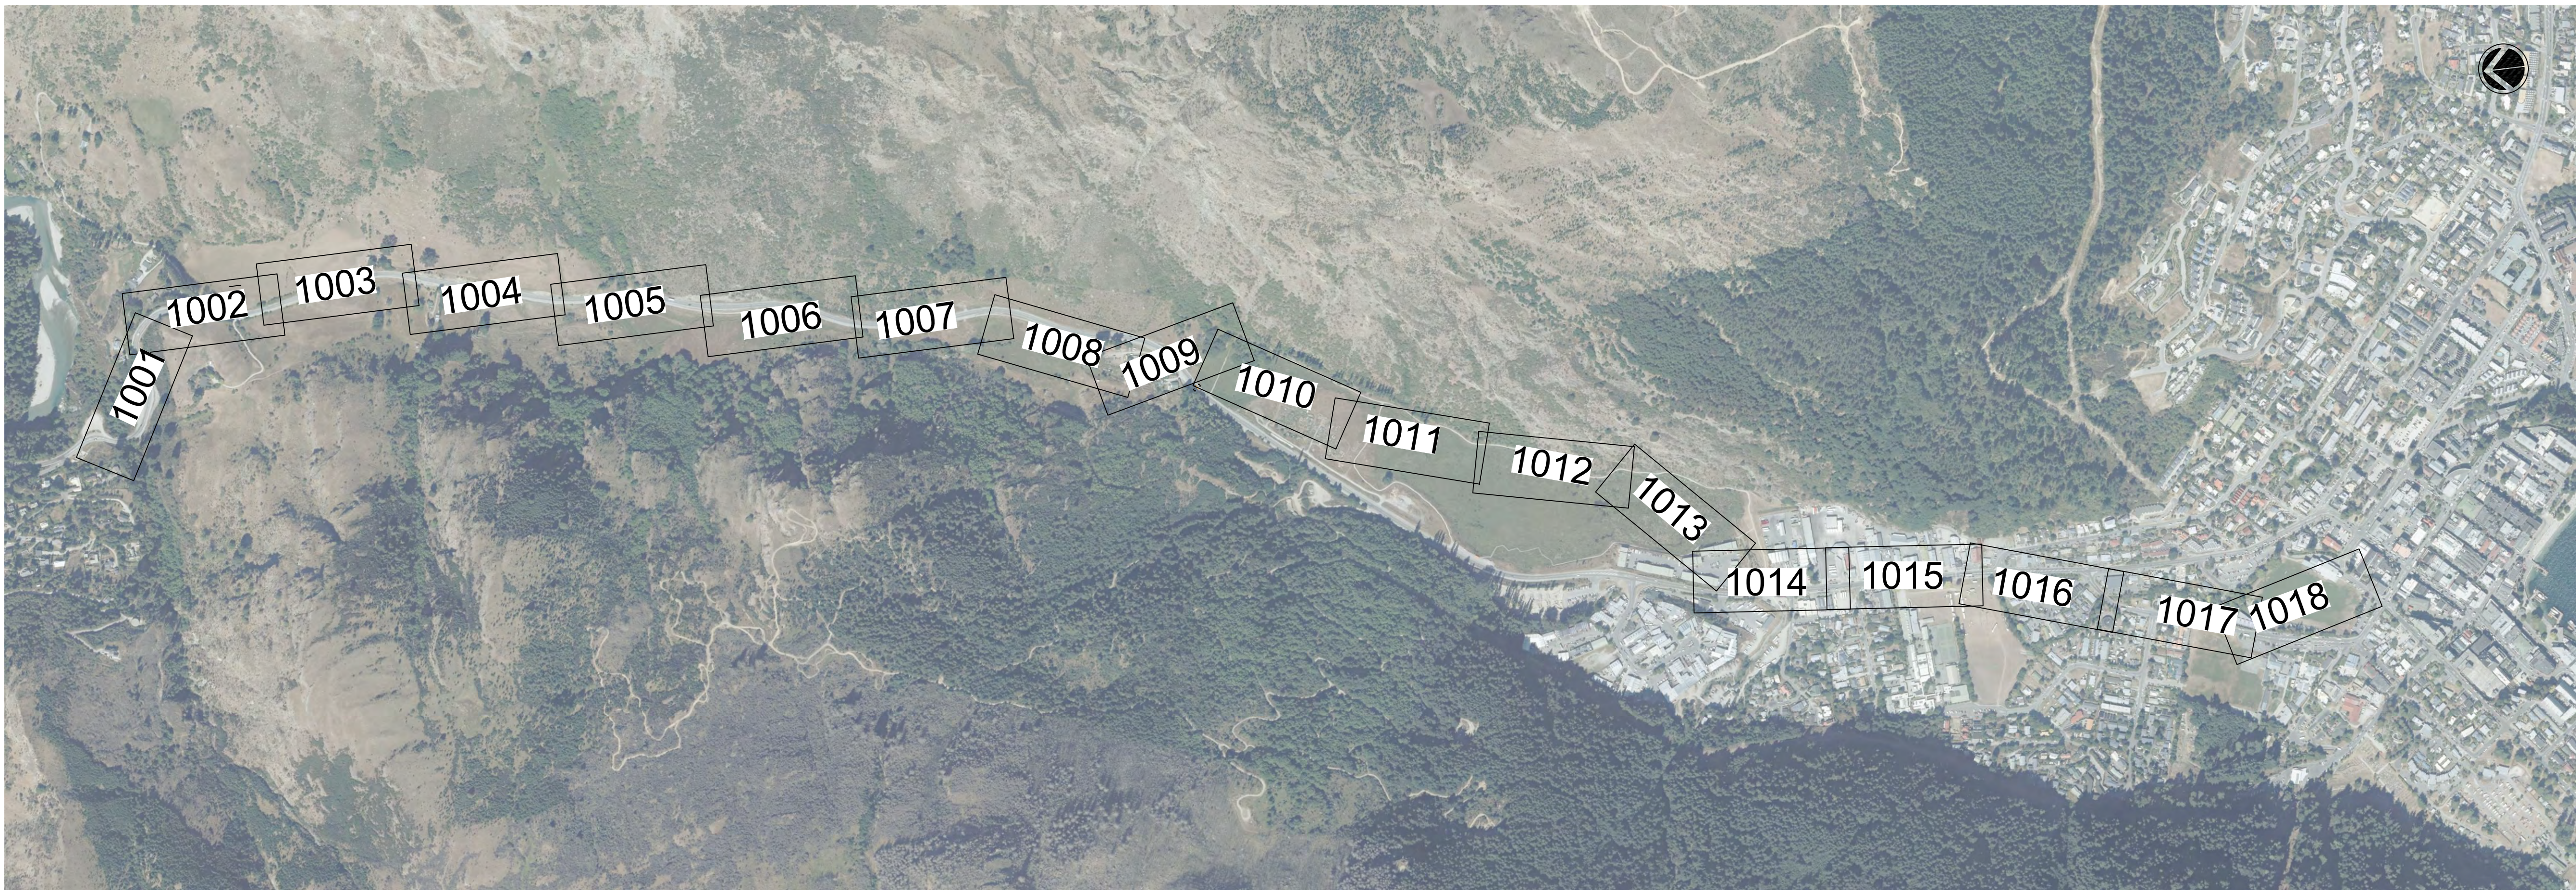

DRAWING INDEX		
ROUTE : C5		
SHEET NO	TITLE	REV
C-1000	INDEX SHEET	B
C-1001	GENERAL LAYOUT SHEET 1 OF 18	B
C-1002	GENERAL LAYOUT SHEET 2 OF 18	B
C-1003	GENERAL LAYOUT SHEET 3 OF 18	B
C-1004	GENERAL LAYOUT SHEET 4 OF 18	B
C-1005	GENERAL LAYOUT SHEET 5 OF 18	B
C-1006	GENERAL LAYOUT SHEET 6 OF 18	B
C-1007	GENERAL LAYOUT SHEET 7 OF 18	B
C-1008	GENERAL LAYOUT SHEET 8 OF 18	B
C-1009	GENERAL LAYOUT SHEET 9 OF 18	B
C-1010	GENERAL LAYOUT SHEET 10 OF 18	B
C-1011	GENERAL LAYOUT SHEET 11 OF 18	B
C-1012	GENERAL LAYOUT SHEET 12 OF 18	B
C-1013	GENERAL LAYOUT SHEET 13 OF 18	B
C-1014	GENERAL LAYOUT SHEET 14 OF 18	B
C-1015	GENERAL LAYOUT SHEET 15 OF 18	B
C-1016	GENERAL LAYOUT SHEET 16 OF 18	B
C-1017	GENERAL LAYOUT SHEET 17 OF 18	B
C-1018	GENERAL LAYOUT SHEET 18 OF 18	B

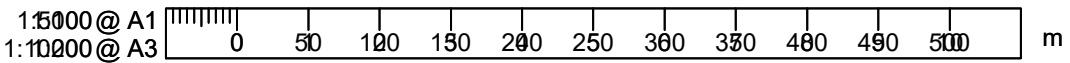

REVISION	AMENDMENT	APPROVED	DATE
A	FOR INFORMATION	ND	2020-11-16
B	ADDITIONAL NOTATION	ND	2020-12-04

APPROVED	DATE
ND	2020-11-16
ND	2020-12-04





wsp
Dunedin Office
+64 3 471 5500
Private Bag 1913
Dunedin 9016
New Zealand

CIVIL


SCALES		ORIGINAL SIZE
As Shown		A1
DRAWN	DESIGNED	APPROVED
L JADVANI	M OWEN	N DIVERS
DRAWING VERIFIED	DESIGN VERIFIED	APPROVED DATE
D DICKSON	N DIVERS	2020-11-16

CONCEPT DESIGN

PROJECT QUEENSTOWN LAKES DISTRICT COUNCIL WAKATIPU ACTIVE TRAVEL WATN STAGE 2 ROUTES - DETAILED DESIGN			
TITLE ROUTE C5 INDEX SHEET			
WSP PROJECT NO. 6-XQ141.00	PROJ-ORIG-VOL-LOC-TYPE 6-XQ141-WSP-CD-C5-DR	SHEET NO. C-1000	REVISION B

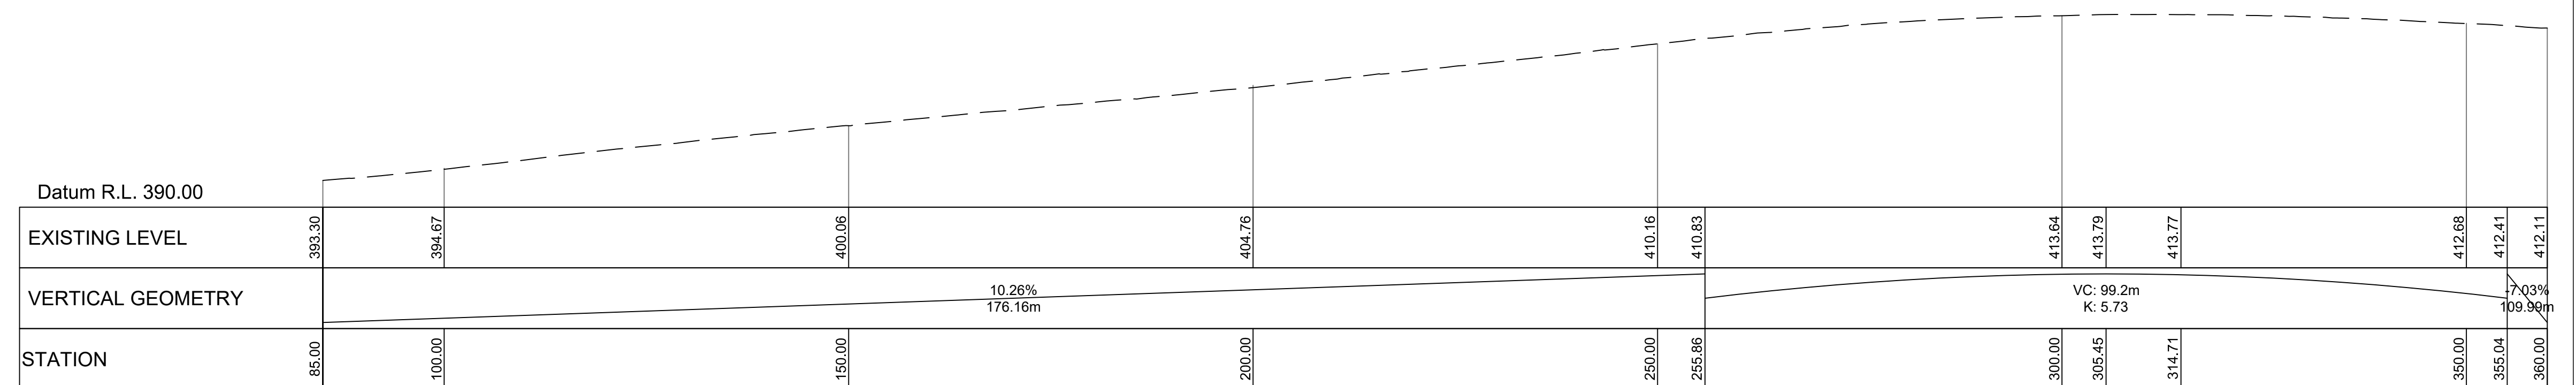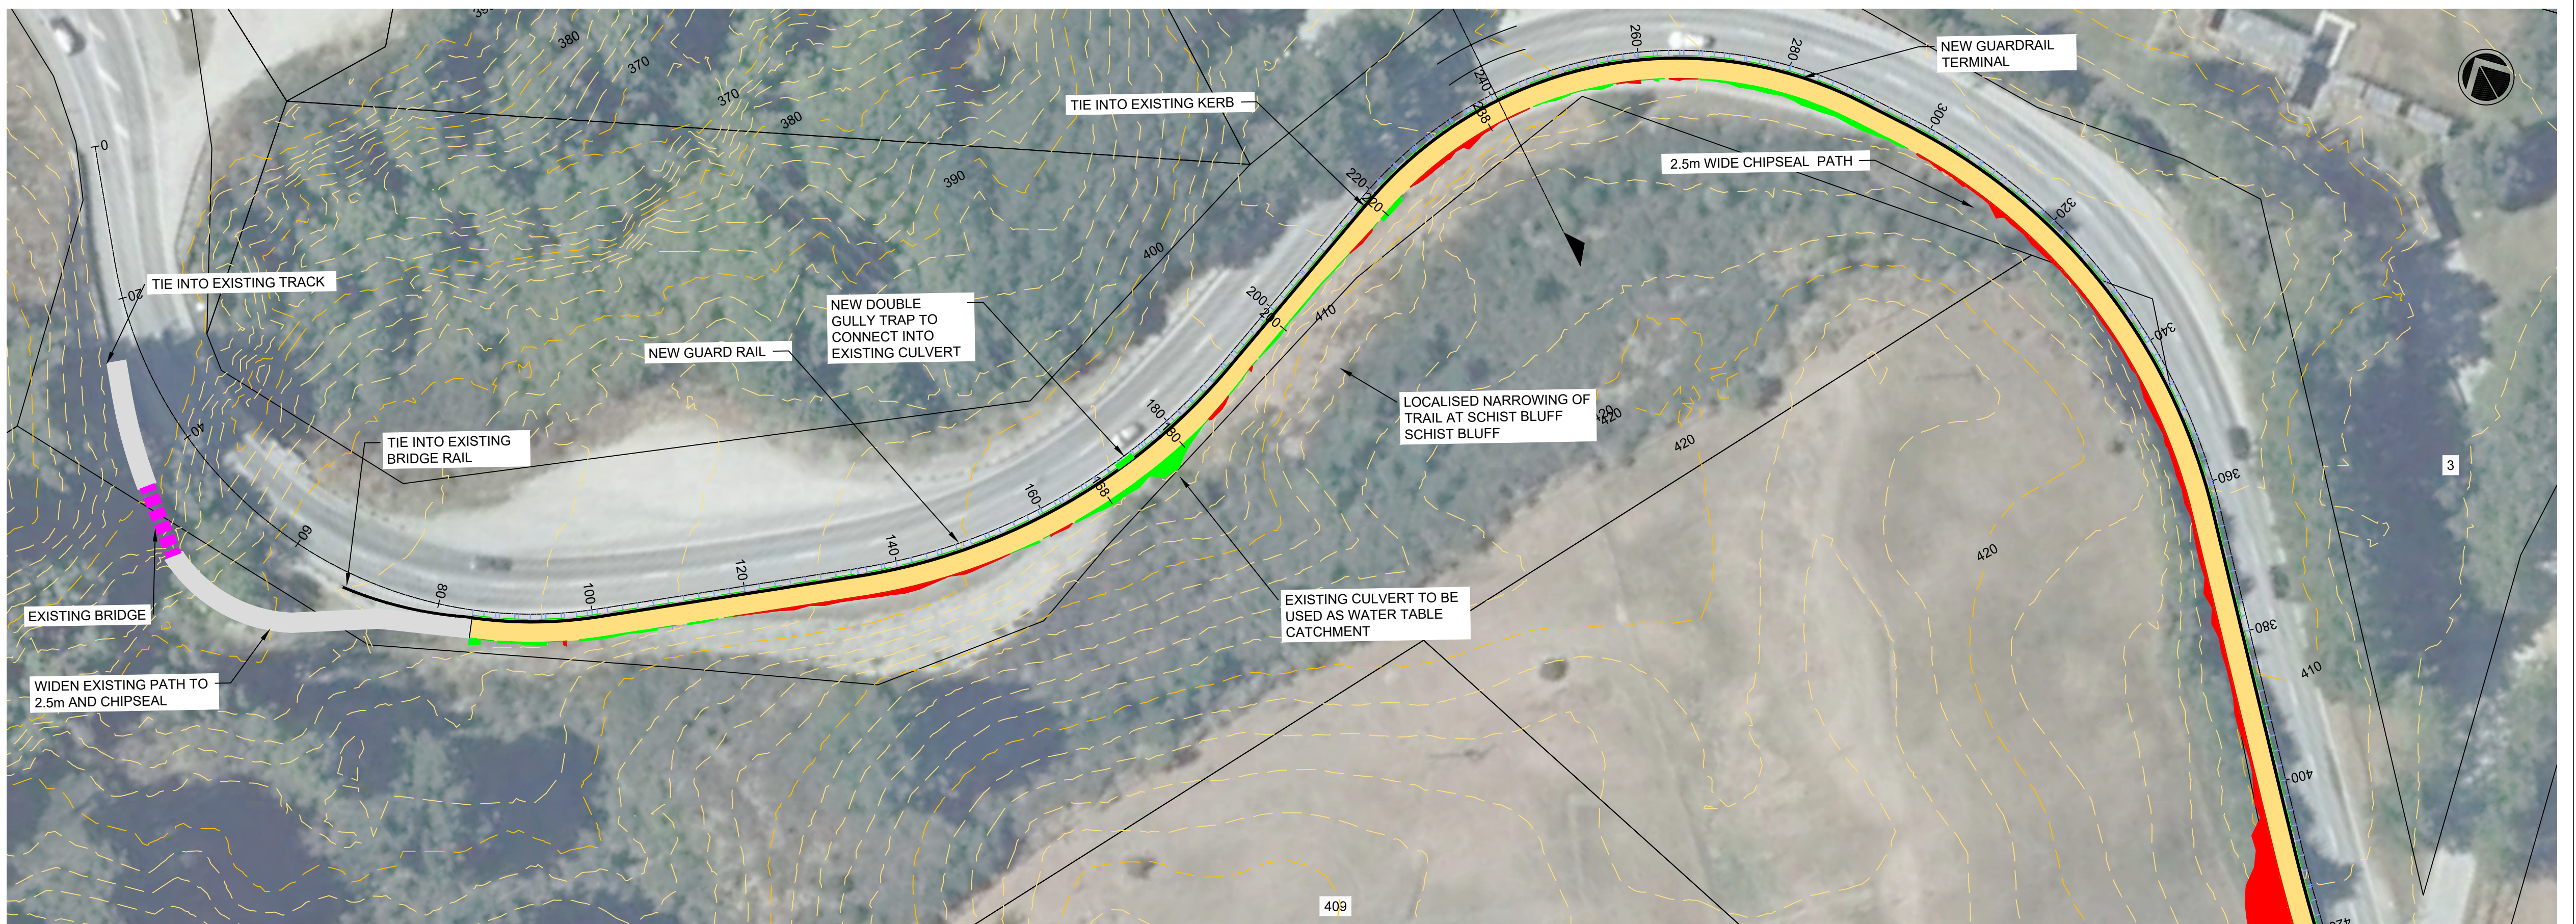

C5 EG WHITELINE
LONGSECTION BETWEEN CH: 85.00 AND 360.00

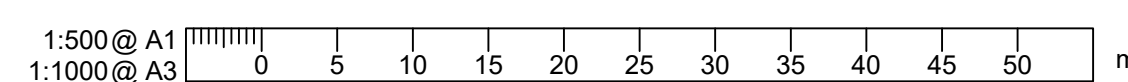[illegible]

WSP
Dunedin Office
+64 3 471 5500

Private Bag 1913
Dunedin 9016
New Zealand

CIVIL



Dunedin Office
+64 3 471 5500

Private Bag 1913
Dunedin 9016
New Zealand

SCALES 1:500 @ A1		ORIGINAL SIZE A1
DRAWN L JADVANI	DESIGNED M OWEN	APPROVED N DIVERS
DRAWING VERIFIED D DICKSON	DESIGN VERIFIED N DIVERS	APPROVED DATE 2020-11-16

CONCEPT DESIGN

PROJECT
QUEENSTOWN LAKES DISTRICT COUNCIL
WAKATIPU ACTIVE TRAVEL
WATN STAGE 2 ROUTES - DETAILED DESIGN

TITLE
ROUTE C5
GENERAL LAYOUT SHEET 1 OF 18

WSP PROJECT NO.	PROJ-ORIG-VOL-LOC-TYPE	SHEET NO.	REVISION
6-XQ141.00	6-XQ141-WSP-CD-C5-DR	C-1001	B

LEGEND

CONTOURS MINOR

CONTOURS MAJOR

BOUNDARIES

BRIDGE

CULVERT

PROPOSED GUARDRAIL

CHIPSEAL




GRAVEL

SHARED PATH

CUT BATTER

FILL BATTER

RETAINING WALL

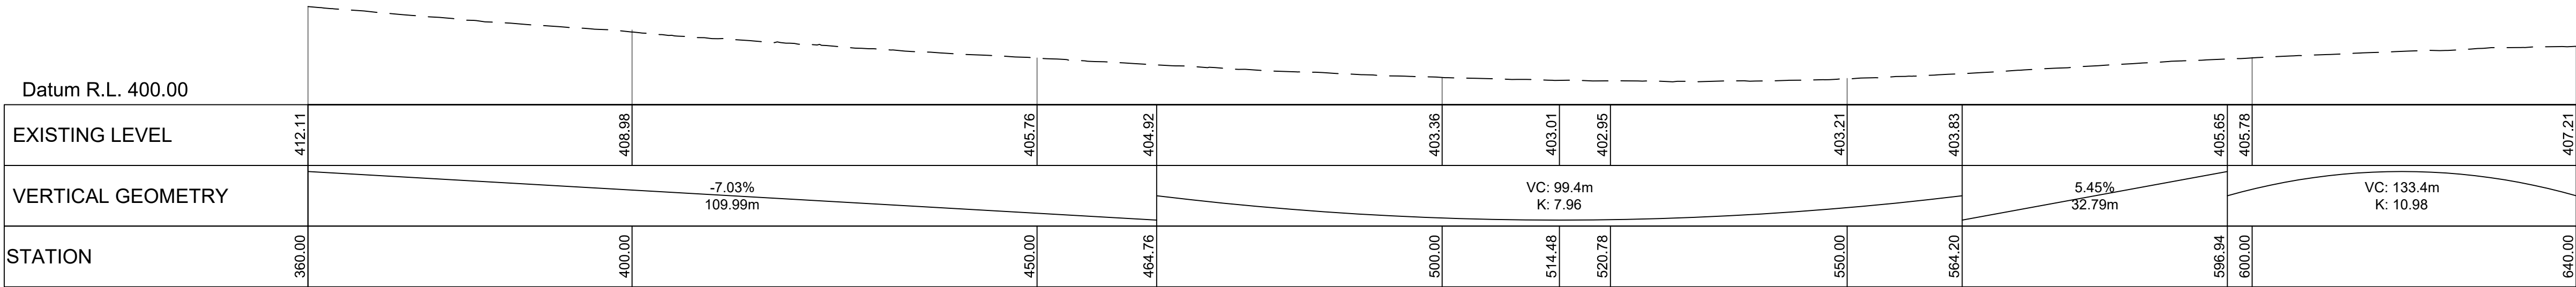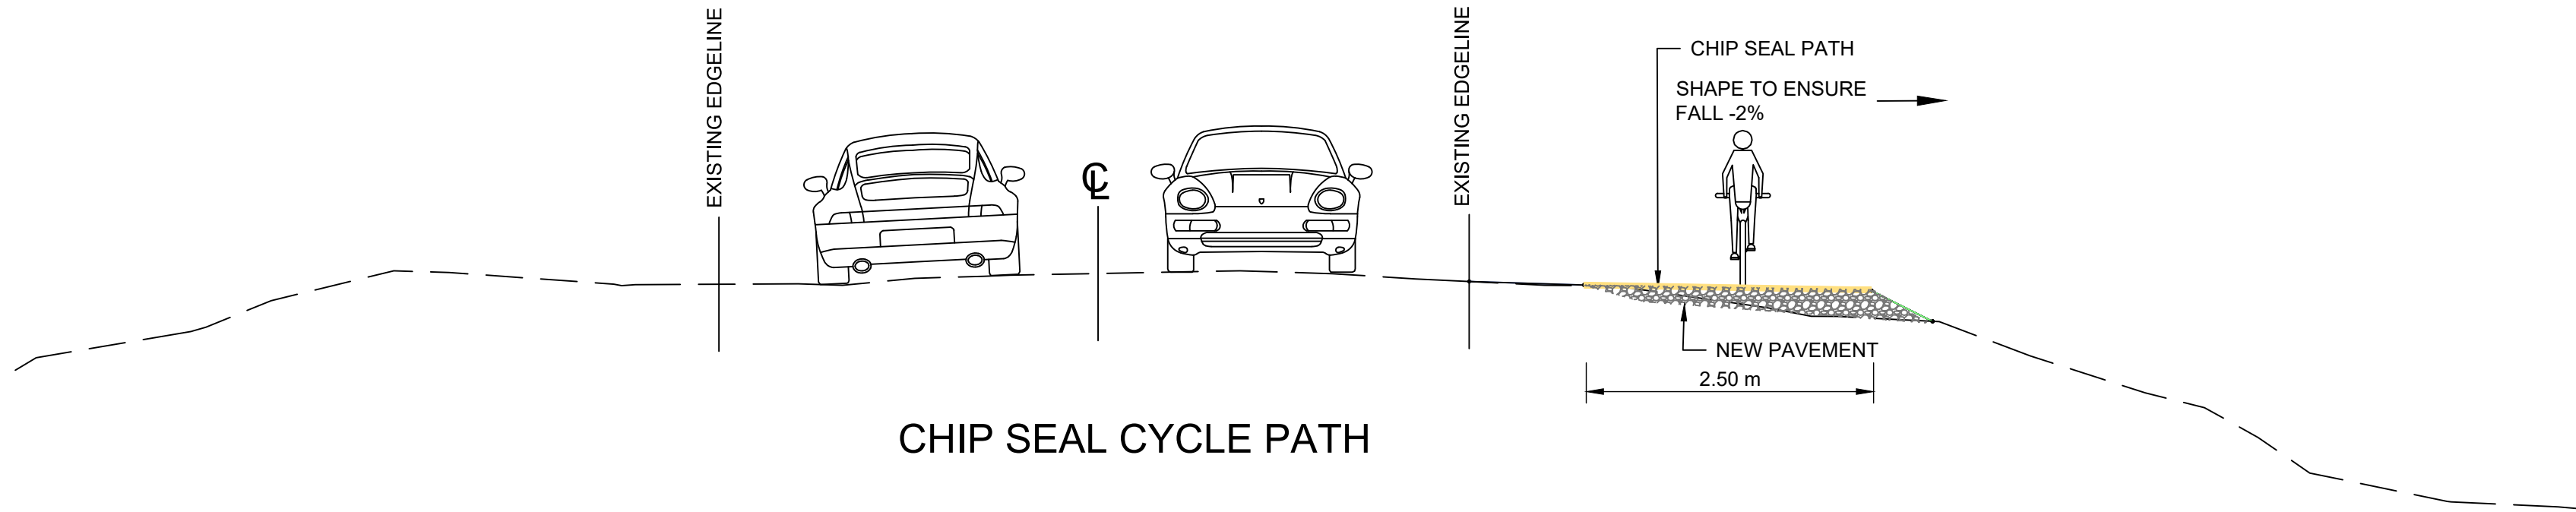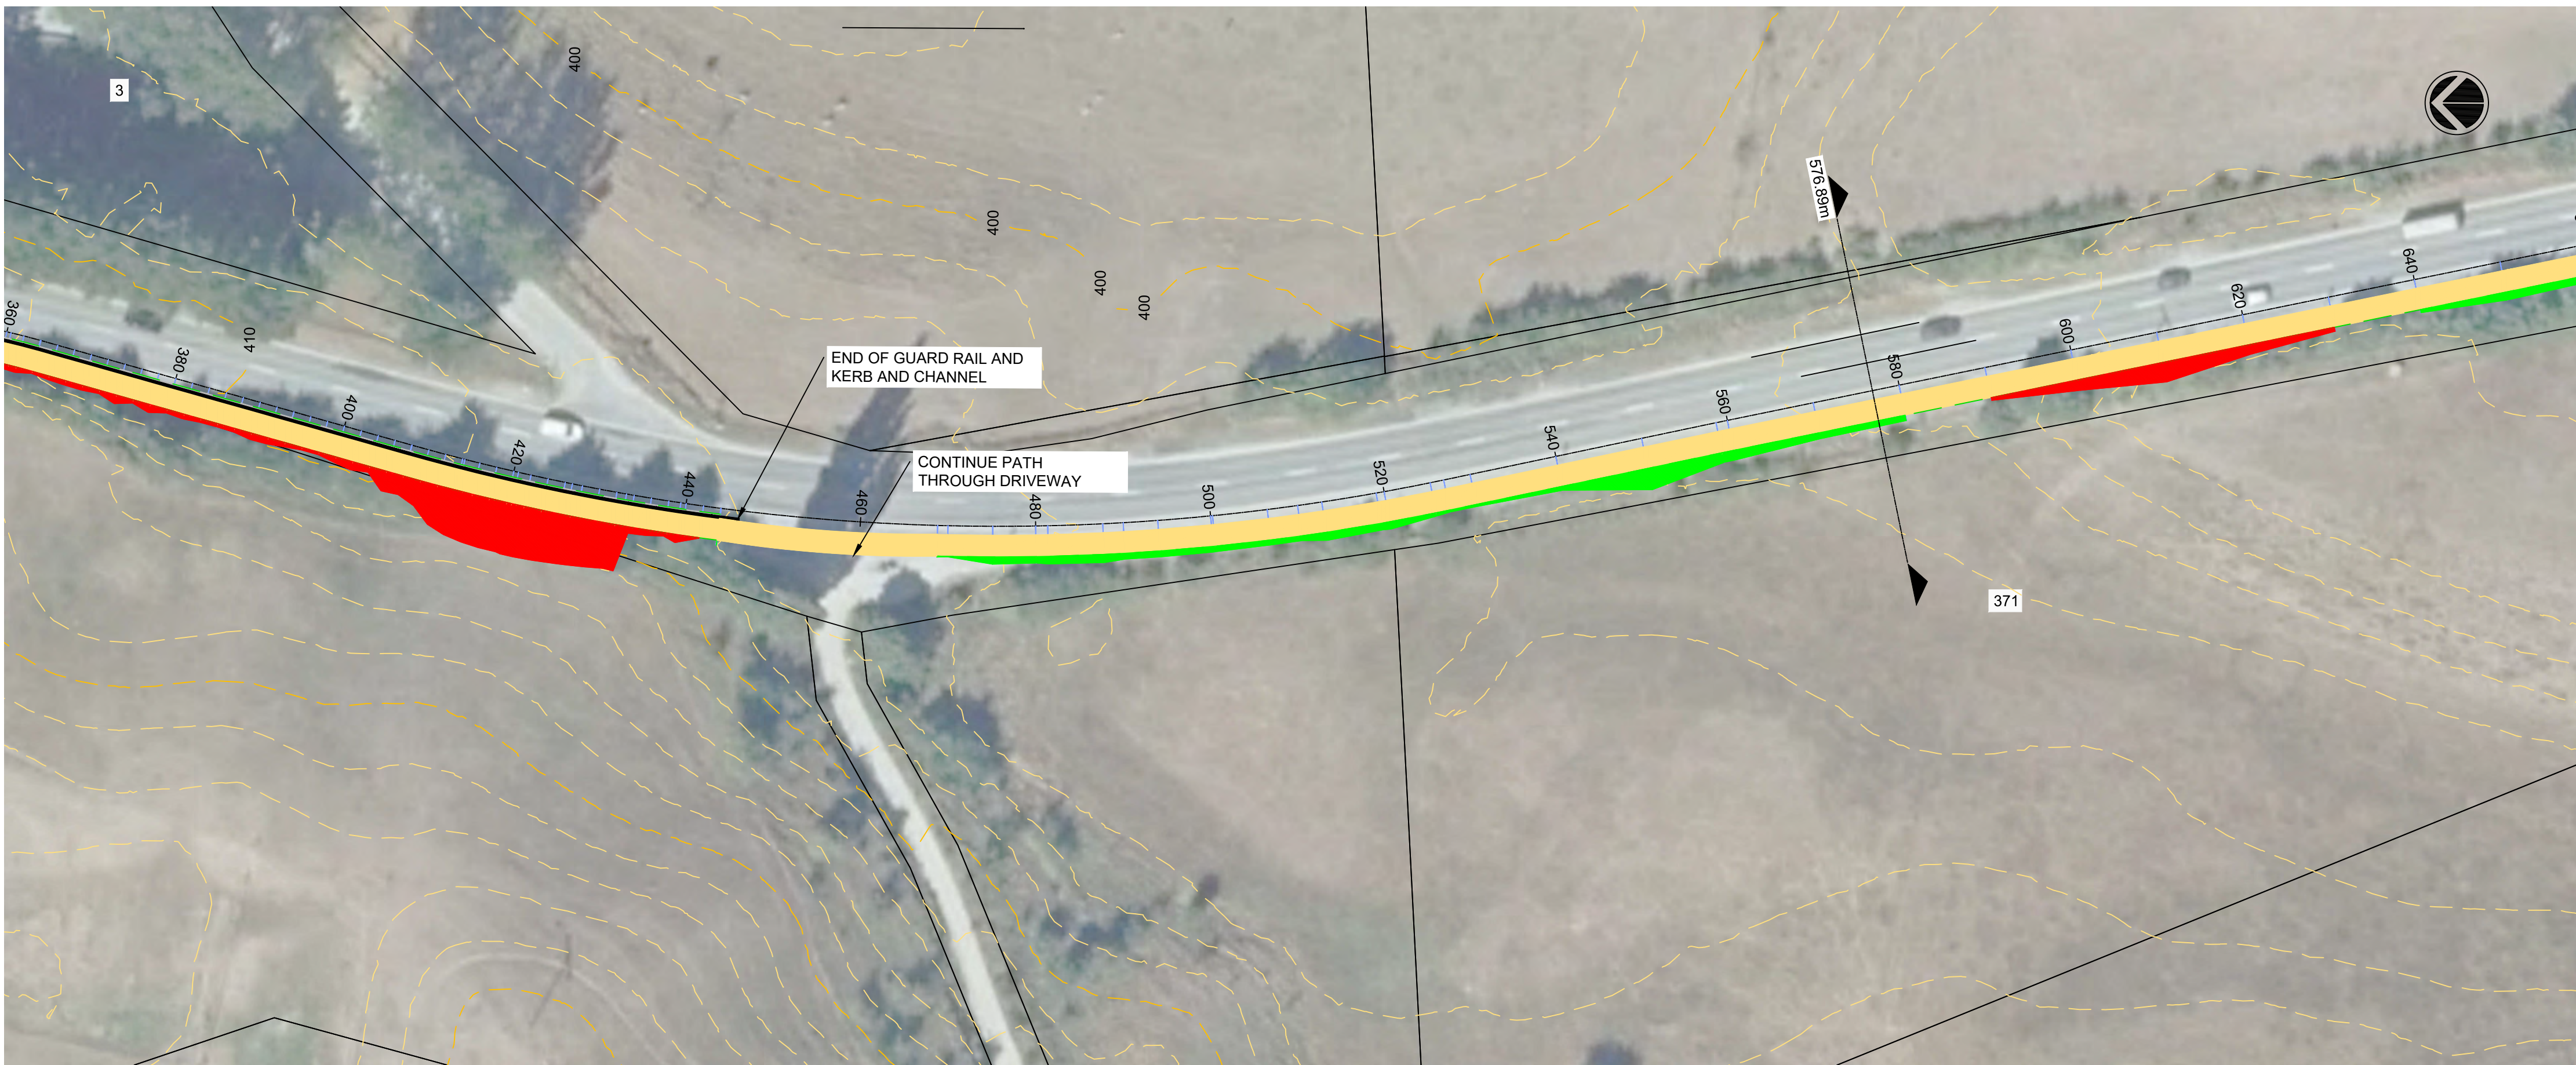

C5 EG WHITELINE
LONGSECTION BETWEEN CH: 360.00 AND 640.00

1:100 @ A1
1:200 @ A3

REVISION	AMENDMENT	APPROVED	DATE
A	FOR INFORMATION	ND	2020-11-16
B	ADDITIONAL NOTATION	ND	2020-12-04




wsp
Dunedin Office
+64 3 471 5500
Private Bag 1913
Dunedin 9016
New Zealand


CIVIL

SCALES	ORIGINAL SIZE
1:500 @ A1	A1
DRAWN L JADVANI	DESIGNED M OWEN
DRAWING VERIFIED D DICKSON	APPROVED N DIVERS
	APPROVED DATE 2020-11-16

CONCEPT DESIGN

PROJECT QUEENSTOWN LAKES DISTRICT COUNCIL WAKATIPU ACTIVE TRAVEL WATN STAGE 2 ROUTES - DETAILED DESIGN			
TITLE ROUTE C5 GENERAL LAYOUT SHEET 2 OF 18			
WSP PROJECT NO. 6-XQ141.00	PROJ-ORIG-VOL-LOC-TYPE 6-XQ141-WSP-CD-C5-DR	SHEET NO. C-1002	REVISION B

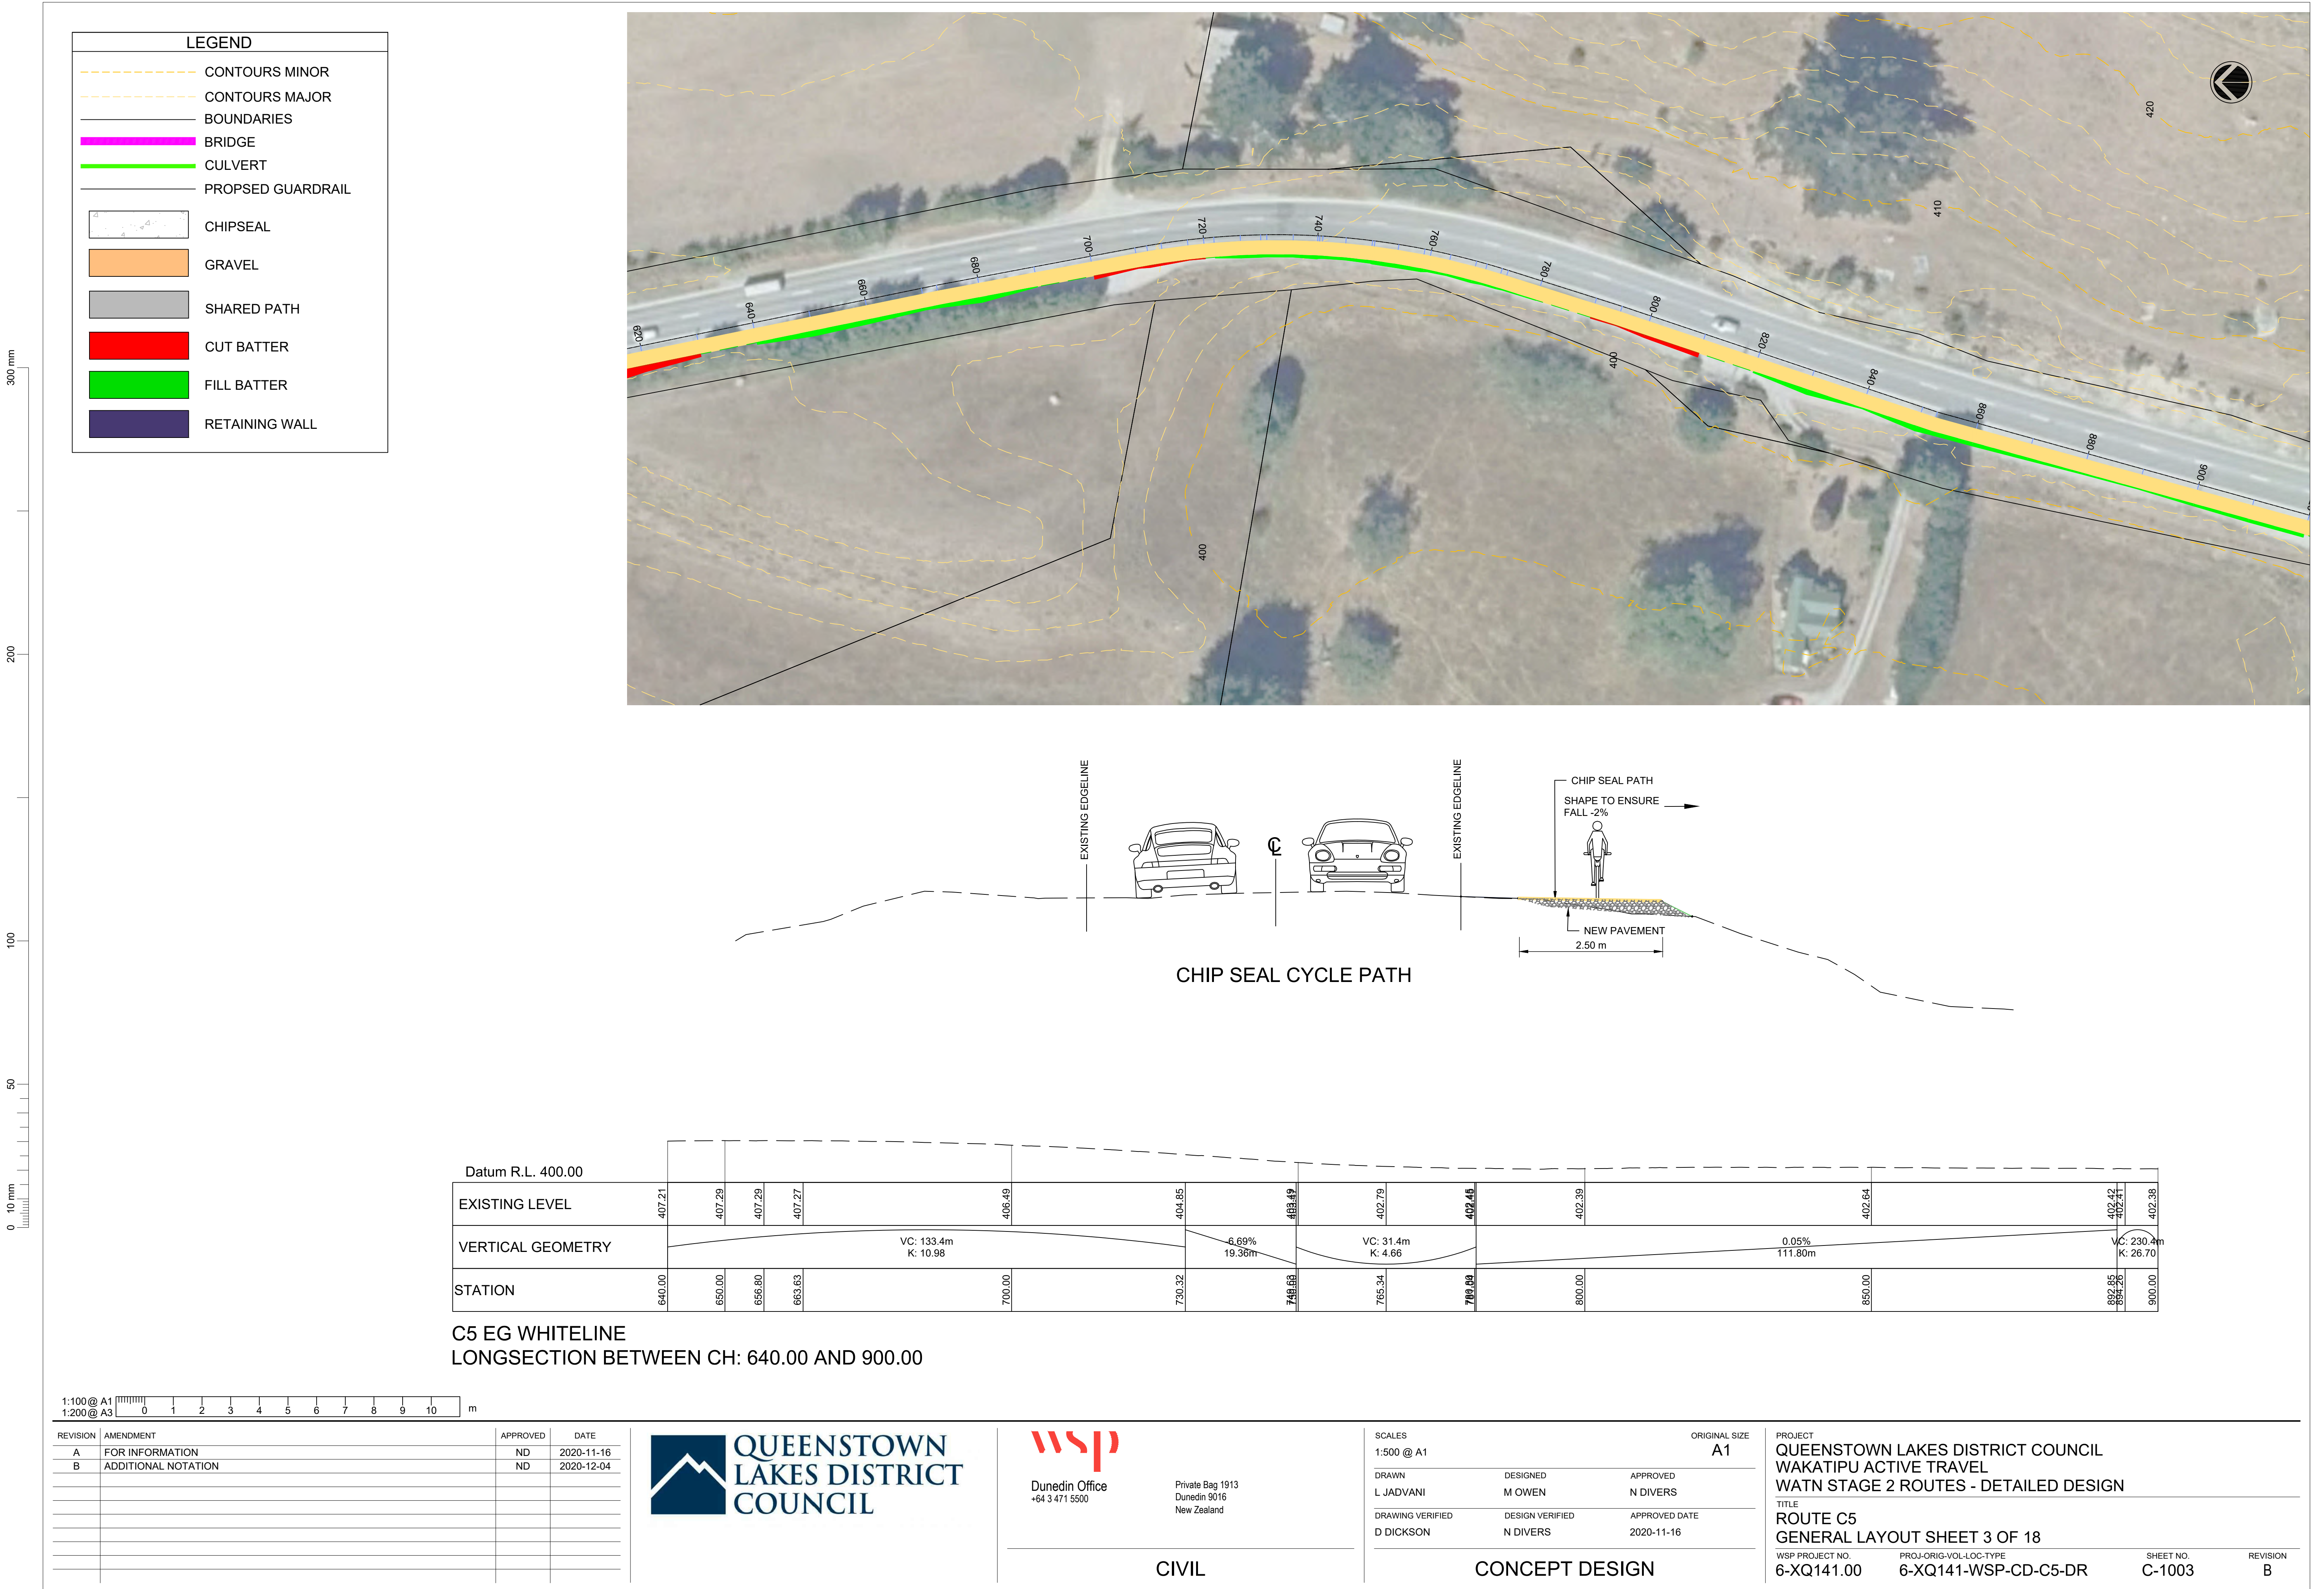

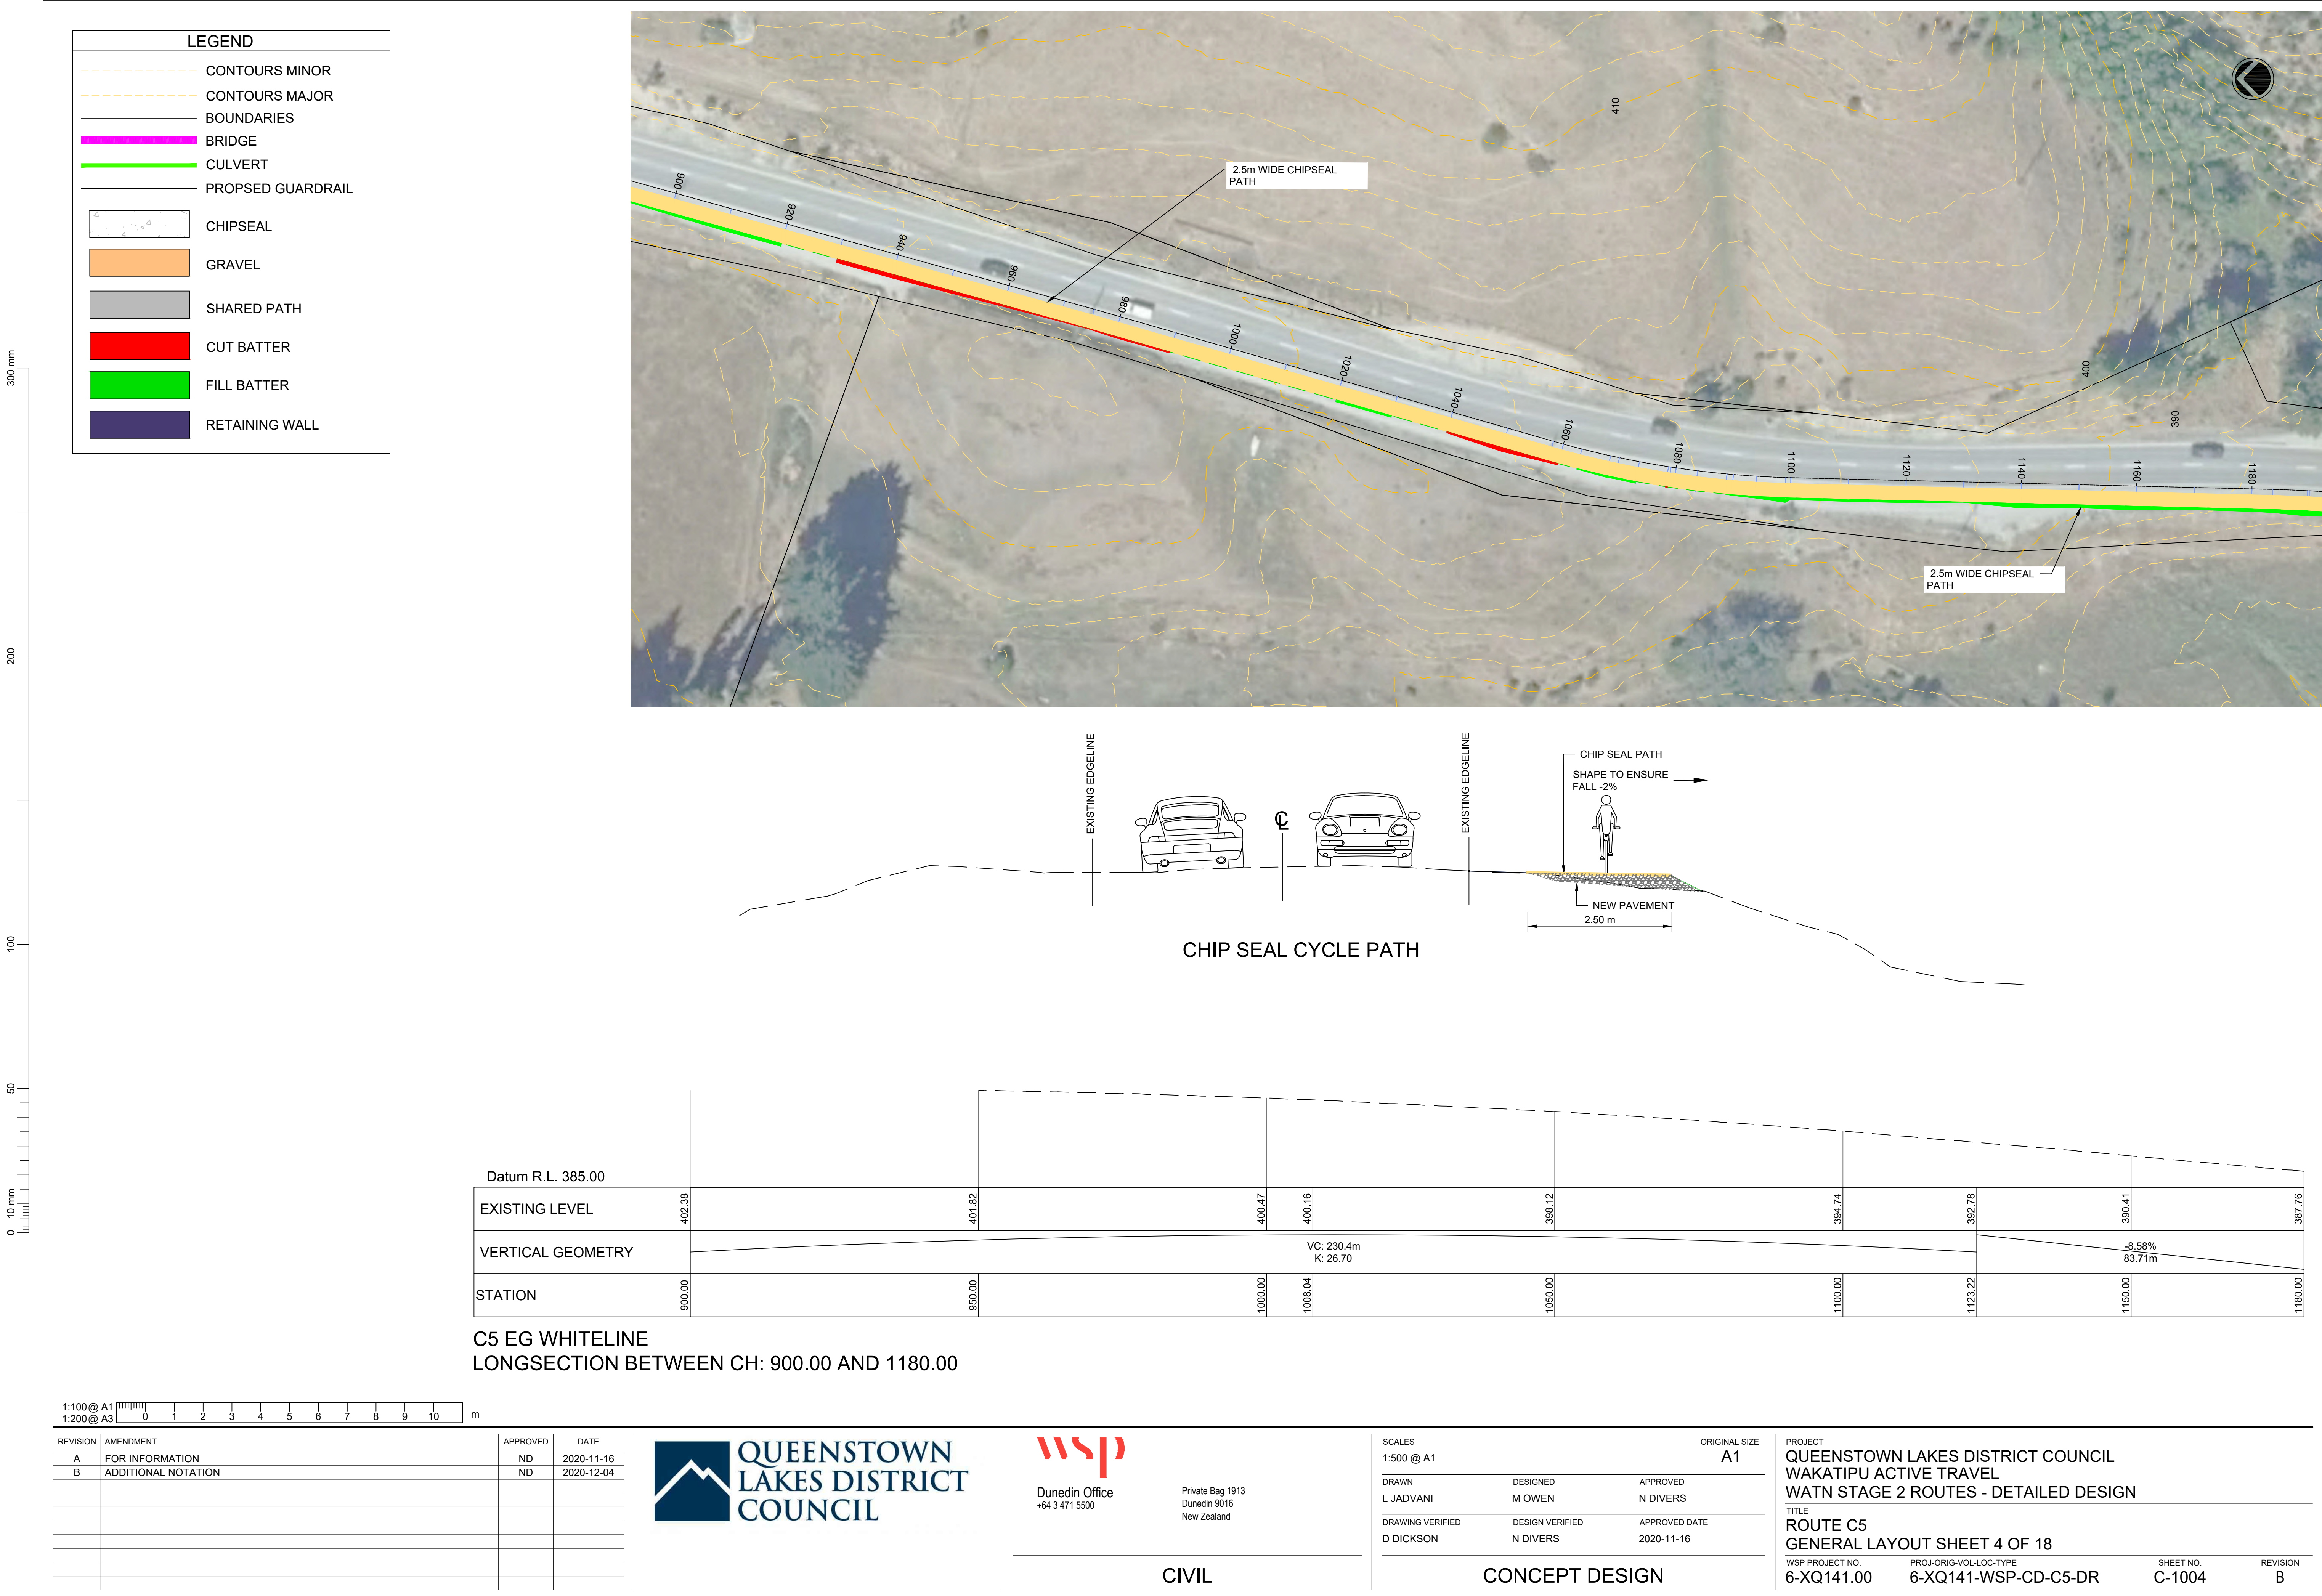



1:100@A1 1:200@A3 0 1 2 3 4 5 6 7 8 9 10 m



QUEENSTOWN
LAKES DISTRICT
COUNCIL





Dunedin Office
+64 3 471 5500

CIVIL


Private Bag 1913
Dunedin 9016
New Zealand

CONCEPT DESIGN

WSP PROJECT NO.	PROJ-ORIG-VOL-LOC-TYPE	SHEET NO.	REVISION
6-XQ141.00	6-XQ141-WSP-CD-C5-DR	C-1006	B

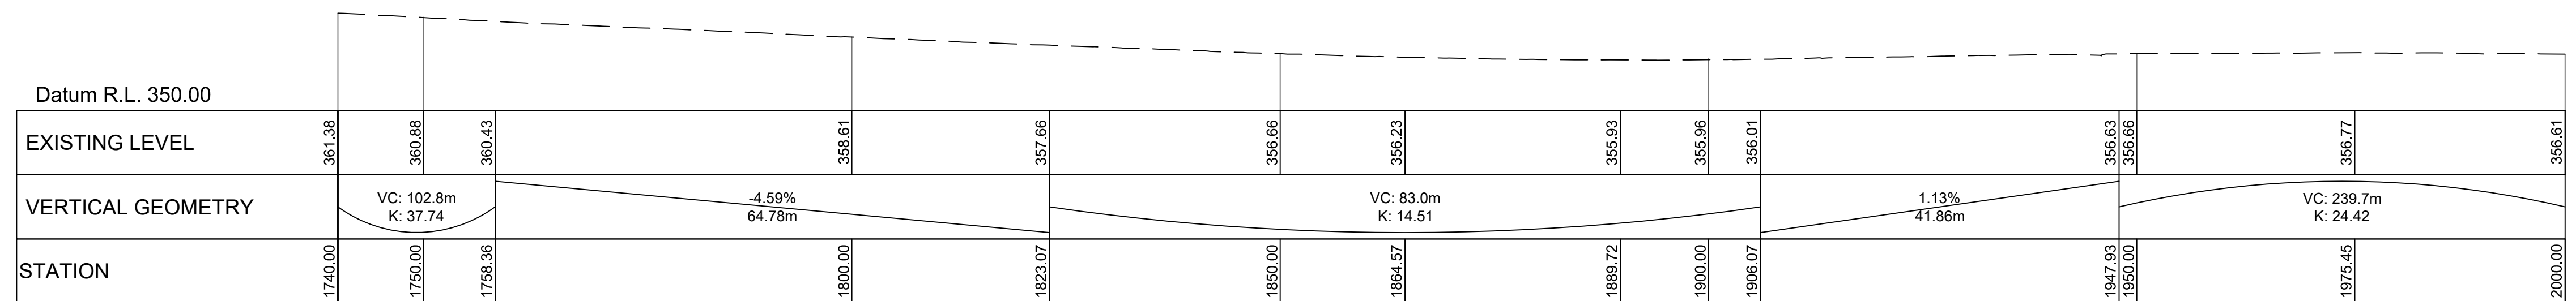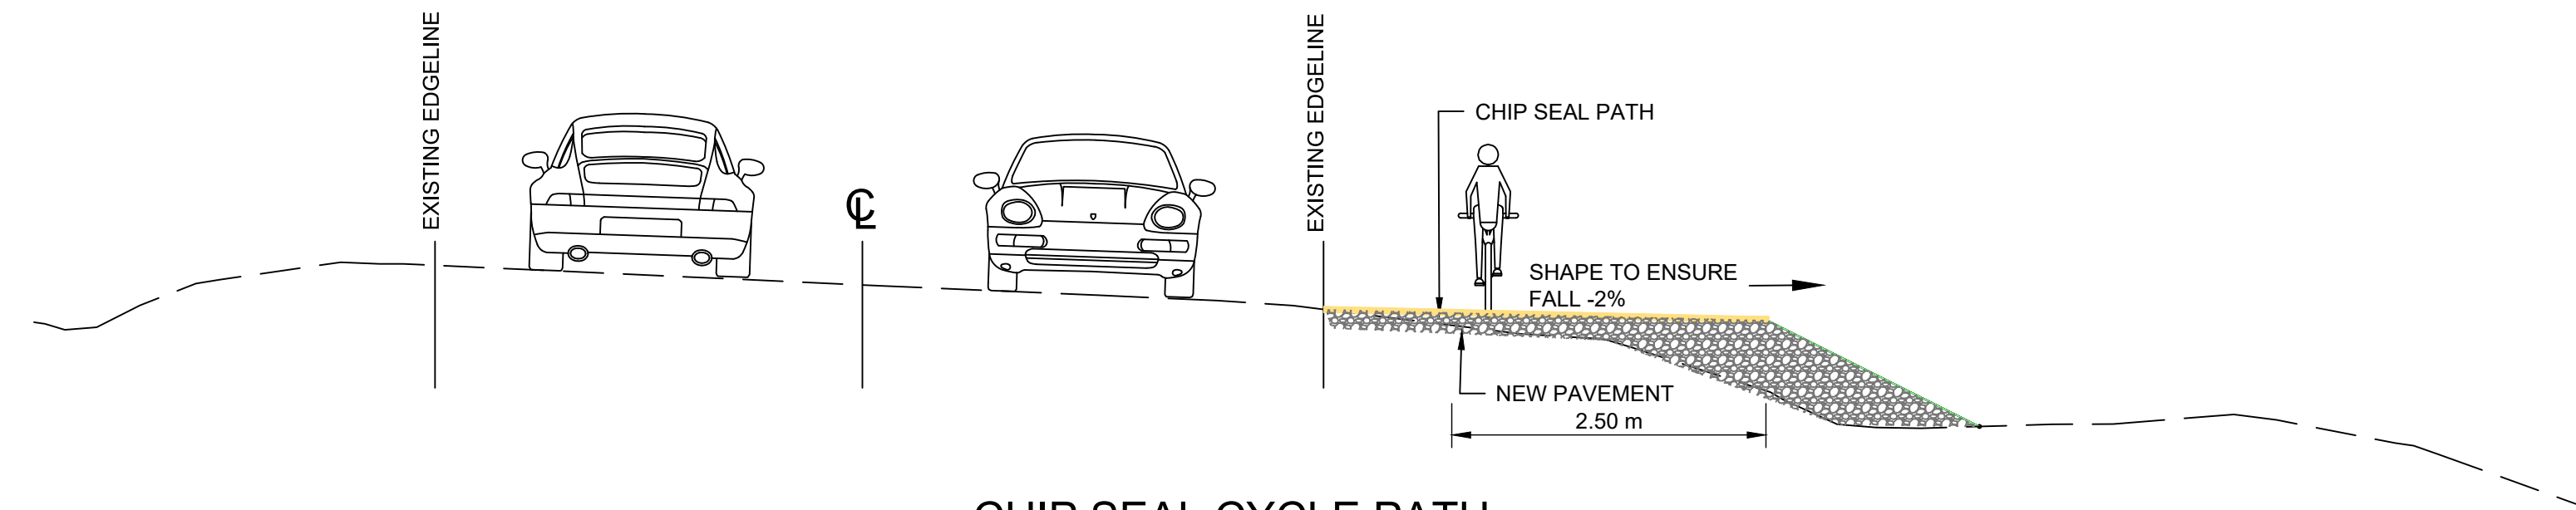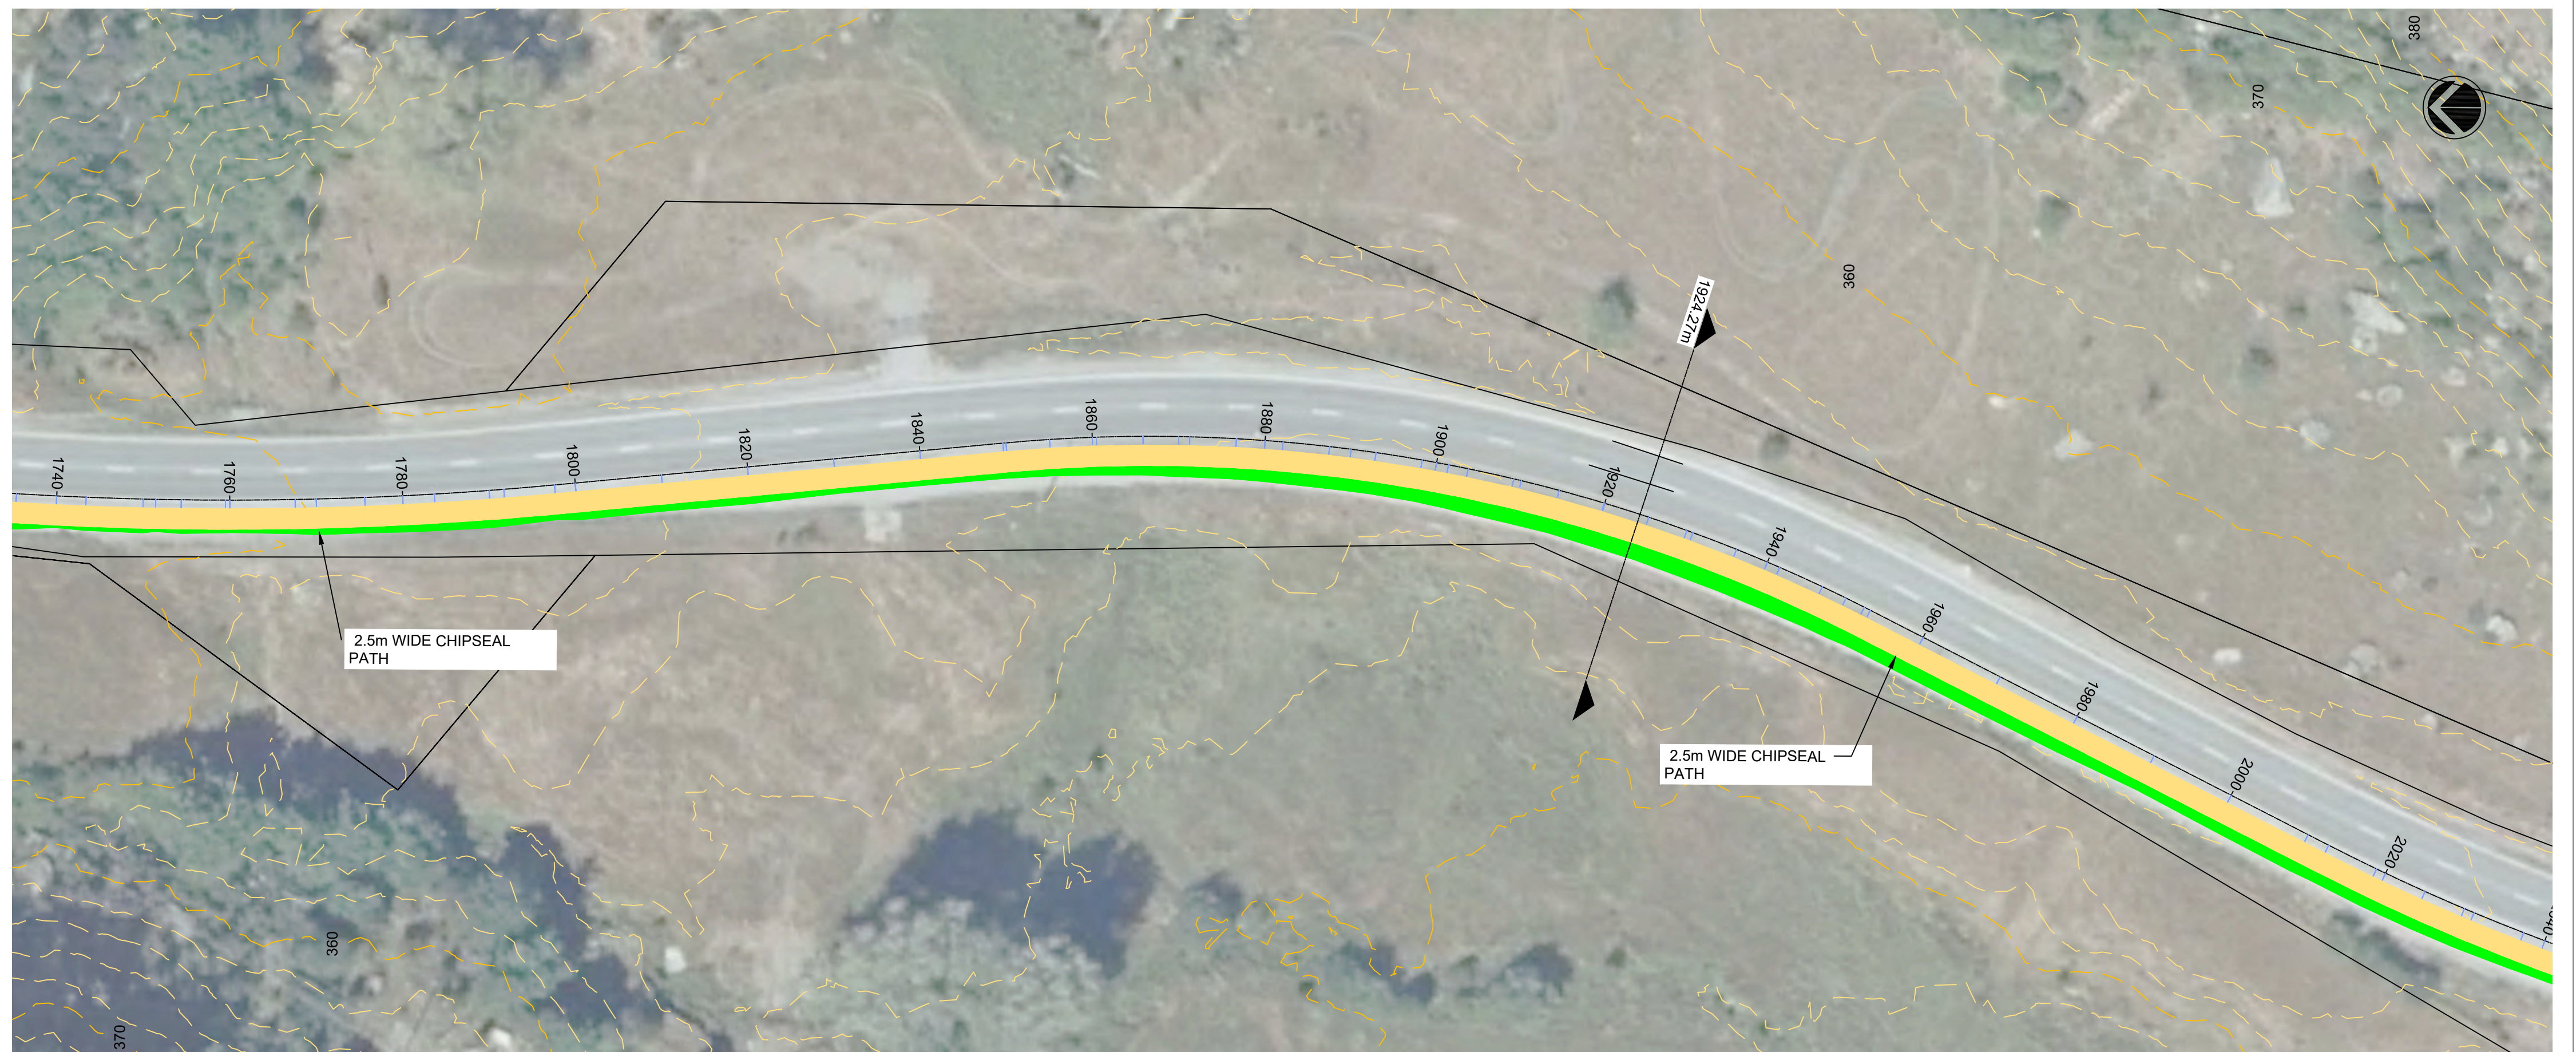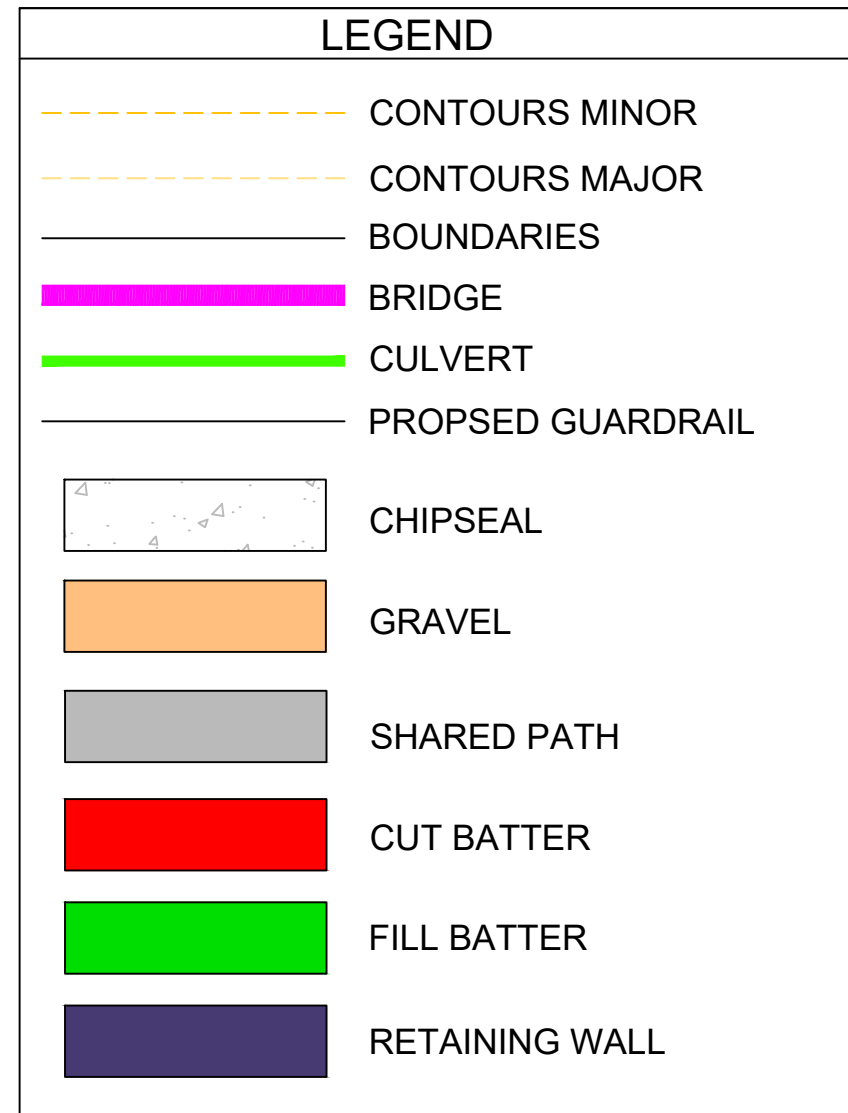

C5 EG WHITELINE
LONGSECTION BETWEEN CH: 1740.00 AND 2000.00

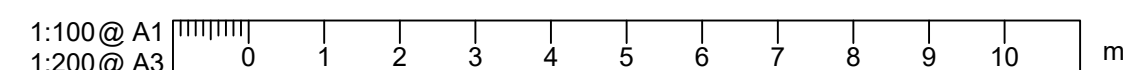[illegible]

WSP
Dunedin Office
+64 3 471 5500

Private Bag 1913
Dunedin 9016
New Zealand

CIVIL

wsp
Dunedin Office
+64 3 471 5500

Private Bag 1913
Dunedin 9016
New Zealand

SCALES		ORIGINAL SIZE
1:500 @ A1		A1
DRAWN	DESIGNED	APPROVED
L JADVANI	M OWEN	N DIVERS
DRAWING VERIFIED	DESIGN VERIFIED	APPROVED DATE
D DICKSON	N DIVERS	2020-11-16

PROJECT
QUEENSTOWN LAKES DISTRICT COUNCIL
WAKATIPU ACTIVE TRAVEL
WATN STAGE 2 ROUTES - DETAILED DESIGN

TITLE
ROUTE C5
GENERAL LAYOUT SHEET 7 OF 18

WSP PROJECT NO.	PROJ-ORIG-VOL-LOC-TYPE	SHEET NO.	REVISION
6-XQ141.00	6-XQ141-WSP-CD-C5-DR	C-1007	B

