


Attachment C: Proposed Subdivision Plan

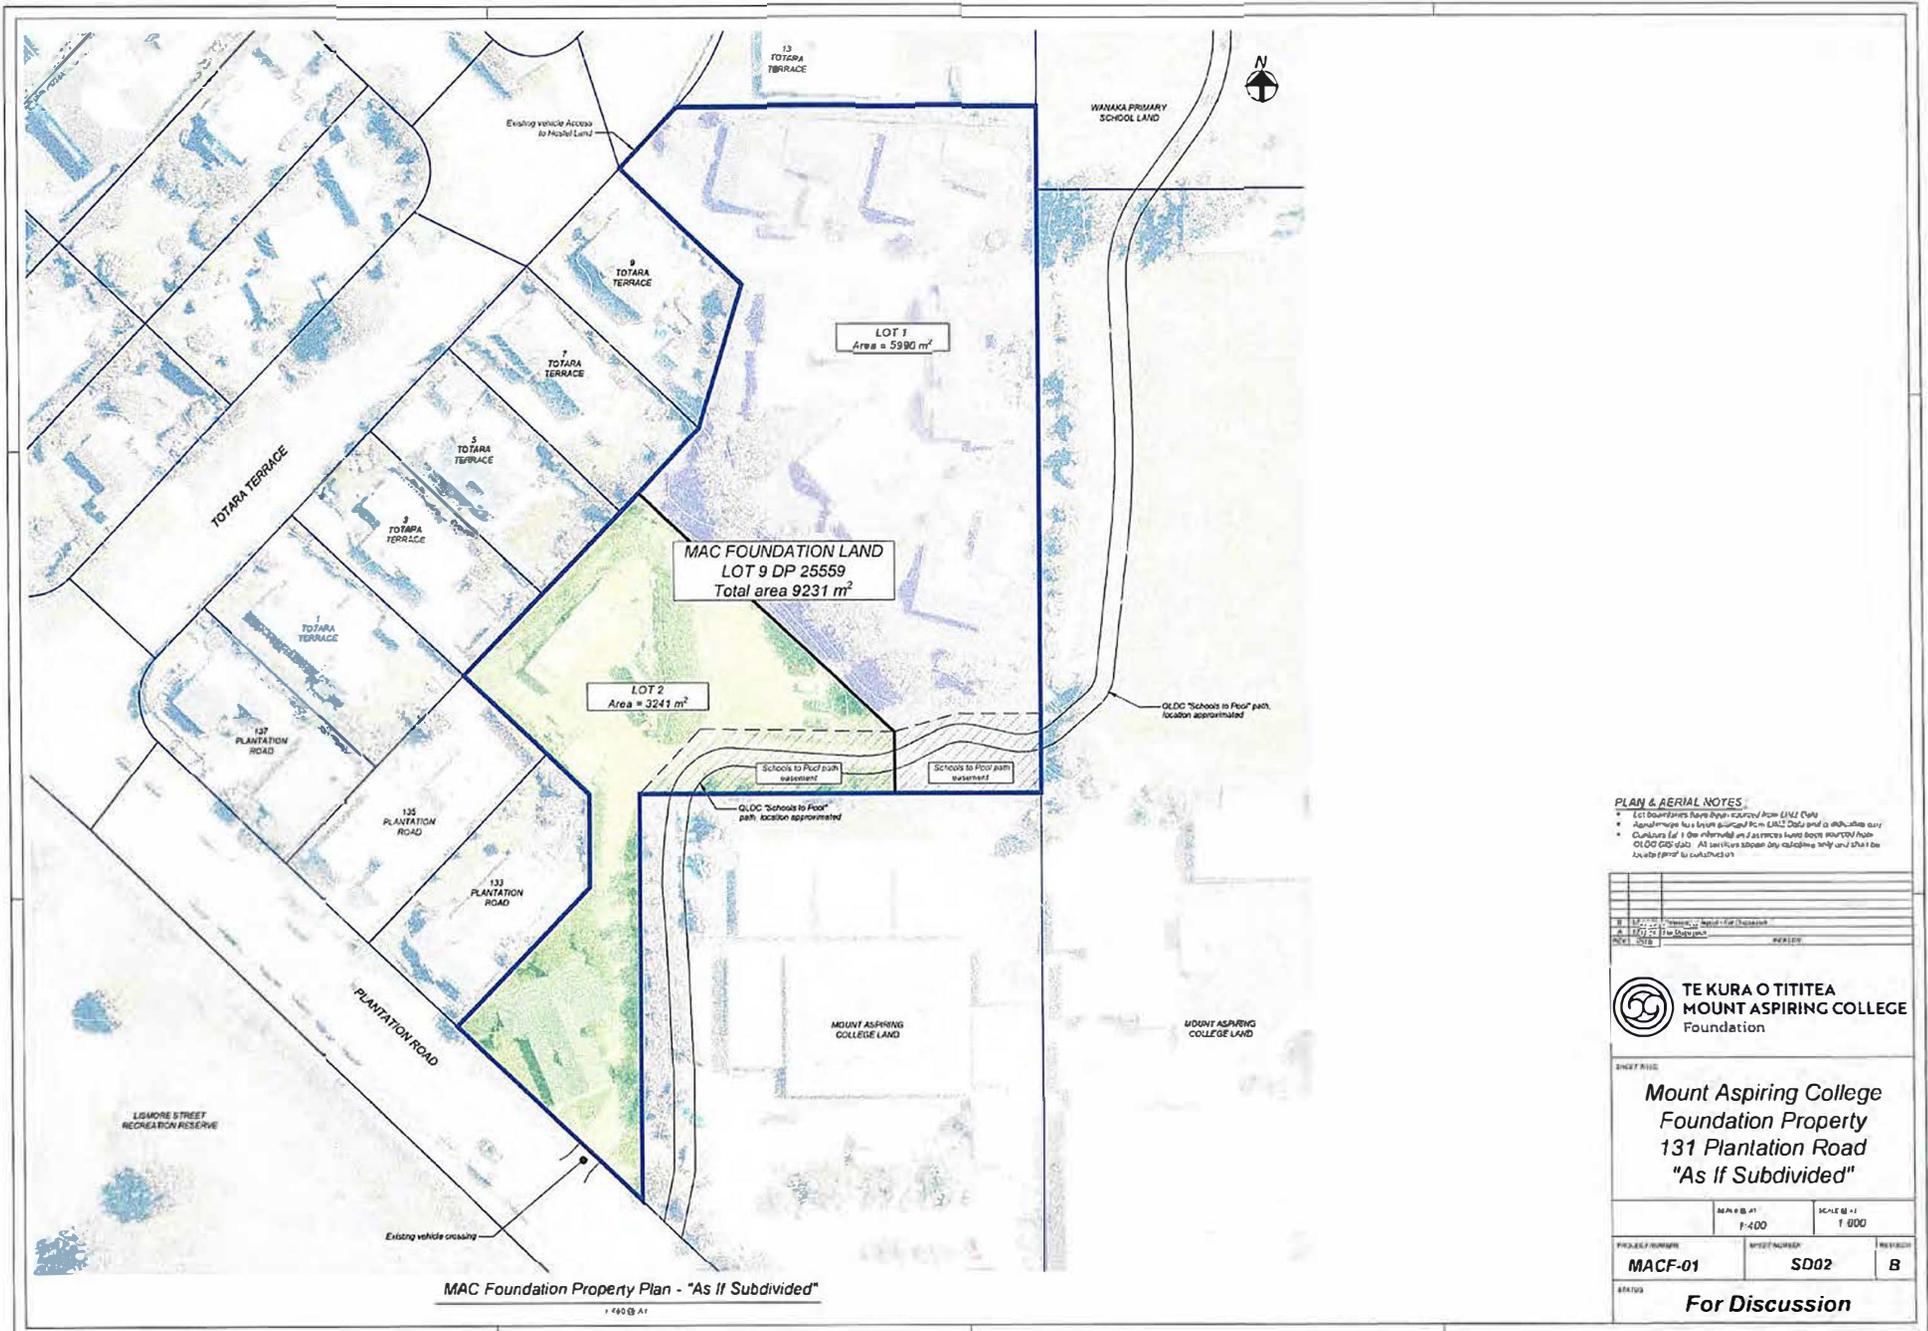

PLAN & AERIAL NOTES

- ECI boundaries have been extracted from LMAI Data
- Approximate location of boundaries from LMAI Data and is indicative only
- Boundaries of the information and services have been provided from QLICD GIS data. All services shown are indicative only and shall be subject to confirmation

DATE	DESCRIPTION	BY
12/11/2020	Issue for Discussion	MACF-01
12/11/2020	Final Design	MACF-01



Mount Aspiring College
Foundation Property
 131 Plantation Road
 "As If Subdivided"

SCALE 1:1	SCALE 1:1
1:400	1:800

PROJECT NUMBER	SHEET NUMBER	REVISION
MACF-01	SD02	B

STATUS
For Discussion

MAC Foundation Property Plan - "As If Subdivided"

1:400 A1