

Key	
<span style="display:inline-block; width:15px; height:15px; background-color:#d9ead3;"></span>	Existing
<span style="display:inline-block; width:15px; height:15px; border:1px solid black;"></span>	Proposed
<span style="display:inline-block; width:15px; height:15px; background-color:#000080;"></span>	Building
<span style="display:inline-block; width:15px; height:15px; border:1px dashed black;"></span>	Parking

WANAKA  
 19 Reece Crescent  
 or P.O. Box 283  
 Wanaka 9343  
 T 03 443 0110  
 E wanaka@ppgroup.co.nz

© COPYRIGHT. This drawing, content and design remains the property of Paterson Pitts Group Limited and may not be reproduced in part or full or altered without the written permission of Paterson Pitts Group Limited. This drawing and its content shall only be used for the purpose for which it is intended. No liability shall be accepted by Paterson Pitts Group Limited for its unauthorized use.

**PATERSONPITTS** GROUP  
 Your Land Professionals  
 www.ppgroup.co.nz  
 0800 PPGROUP

Client & Location:  
**QLDC**

Purpose & Drawing Title:  
**Wanaka Cemetery  
 Layout Plan  
 (OPTION C)**

Surveyed by: GW	Original Size: A3	Scale: 1:750 @ A3
Designed by: GW	DO NOT SCALE	Date Created: 08/09/2020
Drawn by: GW		
Checked by: SJD	Revision No: E	
Approved by: SJD	Sheet No: 100	
Job No: W5936		





Beams 10A & 11A are already constructed & in use. These beams & plots were set out using 1.2m x 2.4m spacing

KEY	
	Existing
	Proposed (1.3 x 2.4 plots)

© COPYRIGHT. This drawing, content and design remains the property of Paterson Pitts Group Limited and may not be reproduced in part or full or altered without the written permission of Paterson Pitts Group Limited. This drawing and its content shall only be used for the purpose for which it is intended. No liability shall be accepted by Paterson Pitts Group Limited for its unauthorized use.

WANAKA  
19 Reece Crescent  
or P.O. Box 283  
Wanaka 9343  
T 03 443 0110  
E wanaka@ppgroup.co.nz


**PATERSONPITTS** GROUP  
Your Land Professionals  
www.ppgroup.co.nz  
0800 PPGROUP

Client & Location:  
**QLDC**

Purpose & Drawing Title:  
**Wanaka Cemetery  
Layout Plan  
(OPTION C)**

Surveyed by: PH	Original Size: A3	Scale: 1:200 @ A3
Designed by: PH	DO NOT SCALE	Date Created: 08/09/2020
Drawn by: PH		
Checked by: SJD	Revision No: E	
Approved by: SJD	Sheet No: 100A	
Job No: W5936		



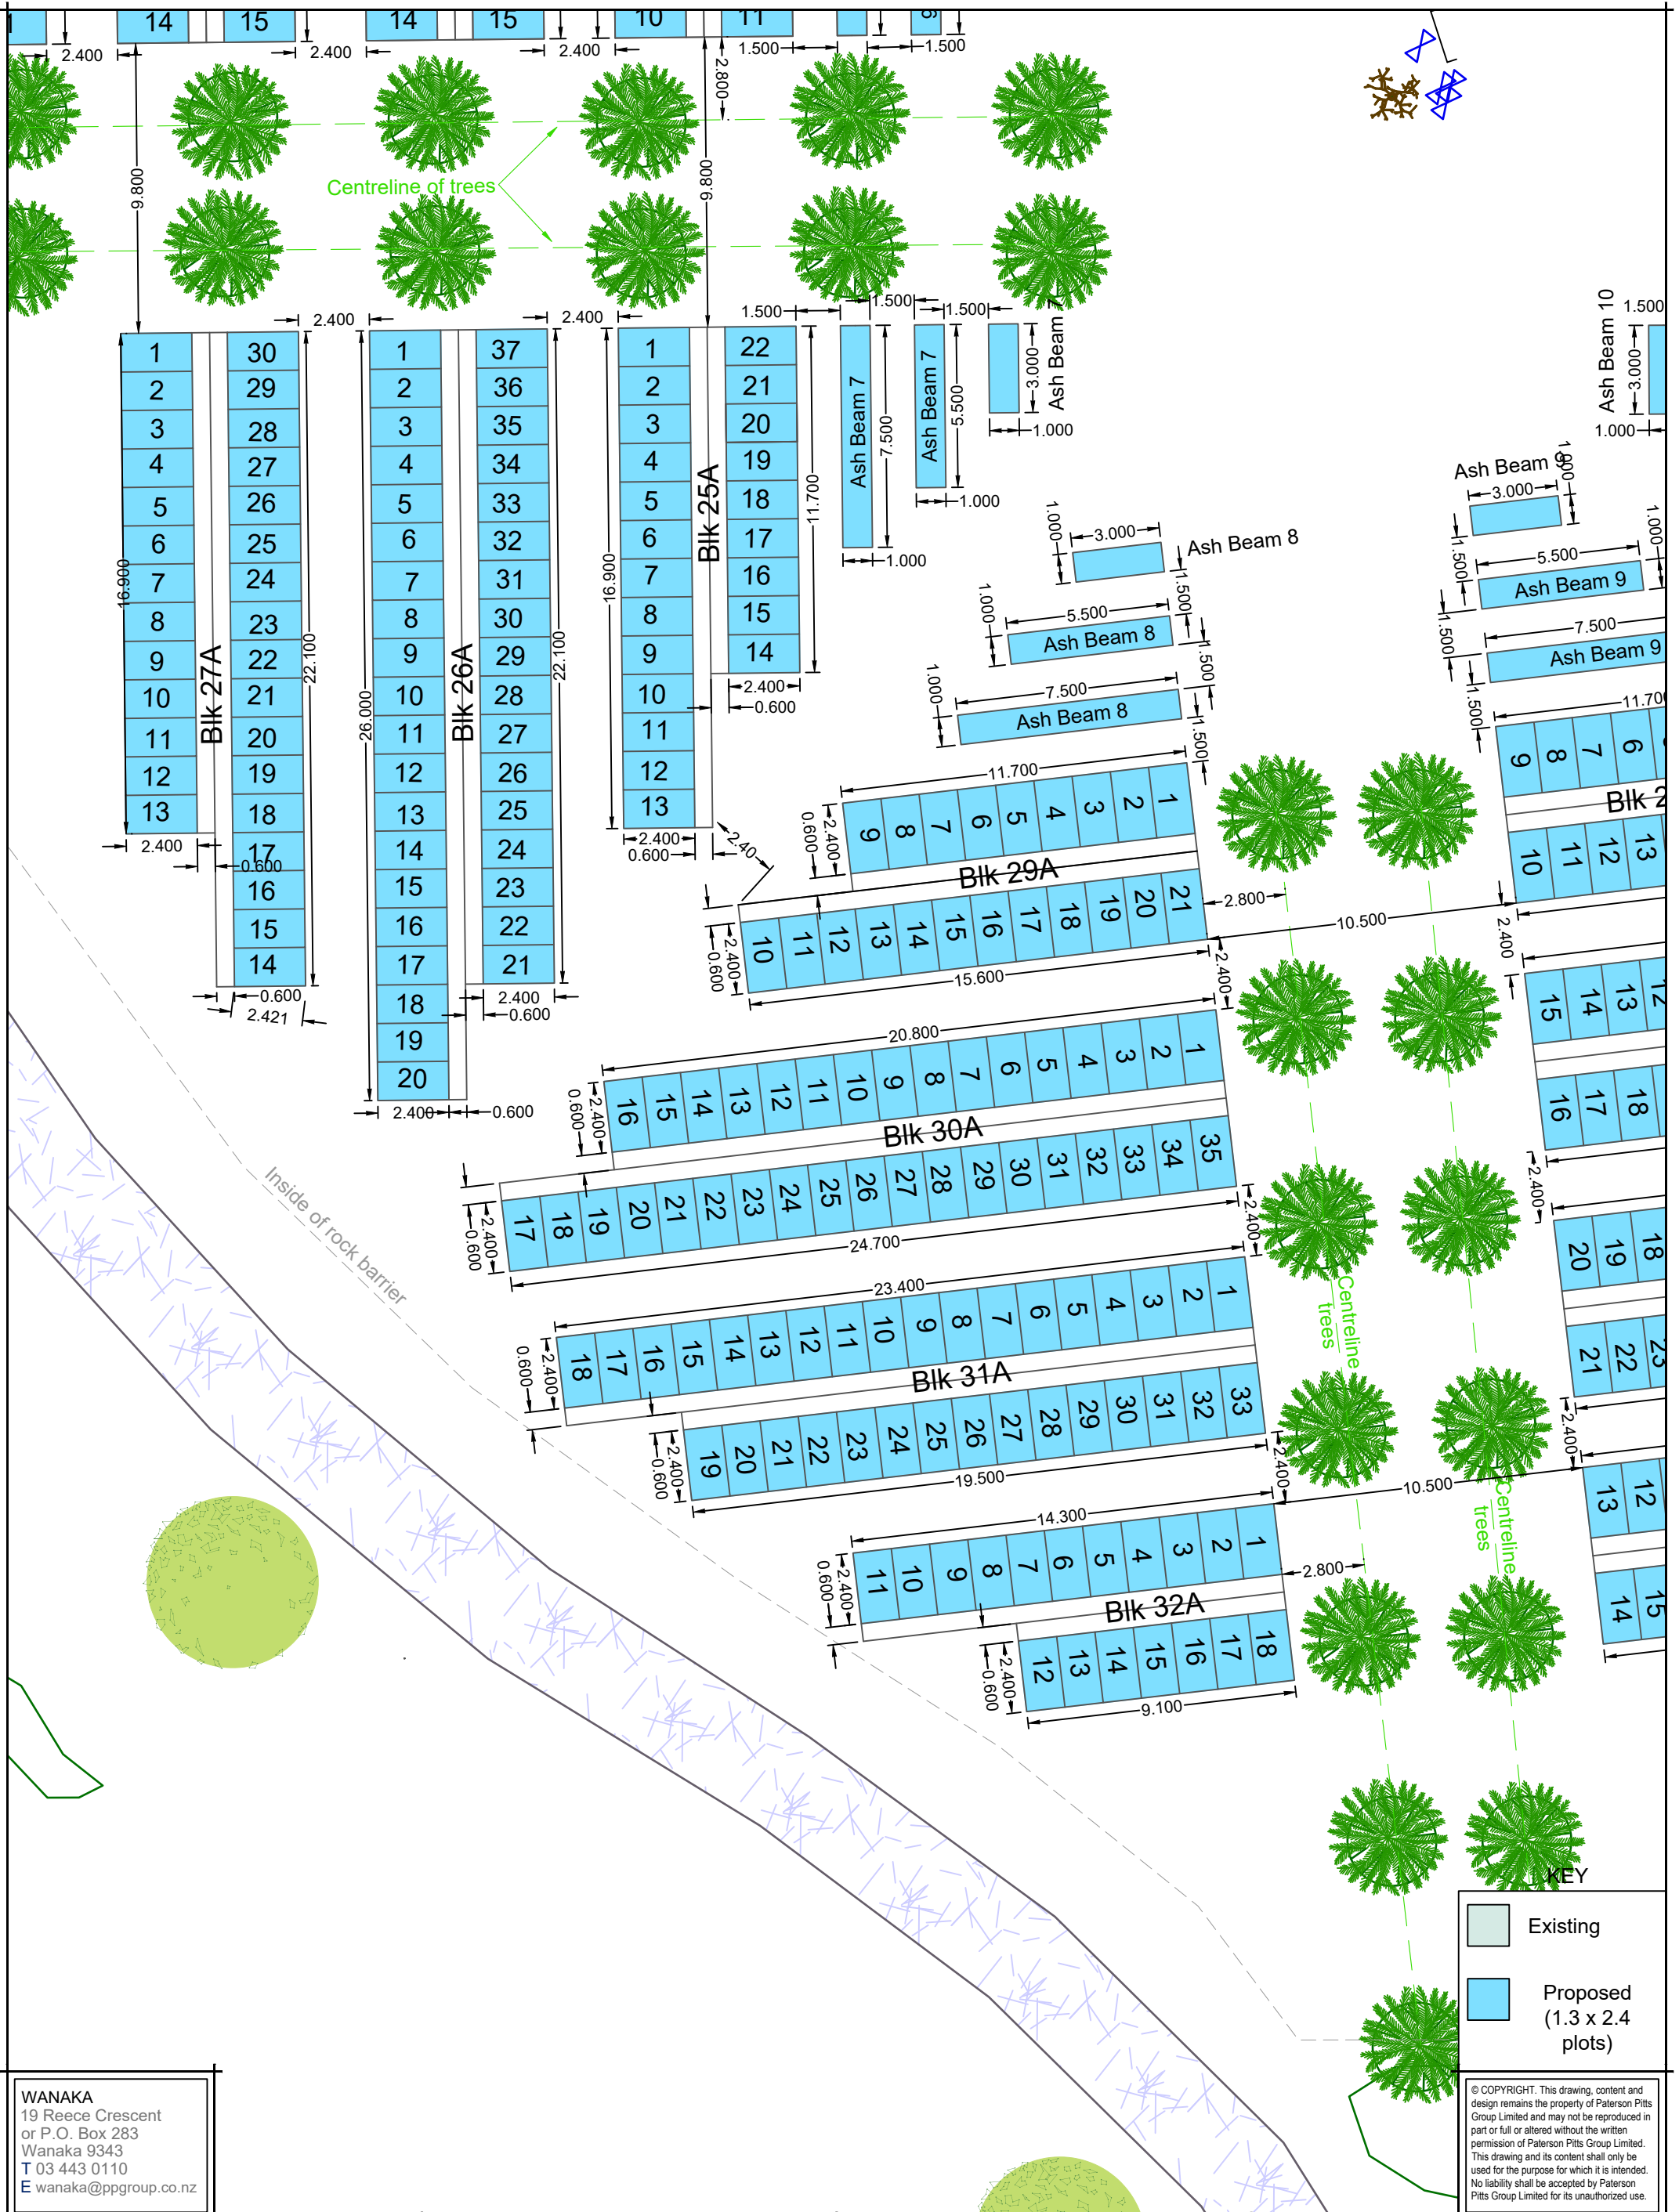

**KEY**

- Existing
- Proposed (1.3 x 2.4 plots)

© COPYRIGHT. This drawing, content and design remains the property of Paterson Pitts Group Limited and may not be reproduced in part or full or altered without the written permission of Paterson Pitts Group Limited. This drawing and its content shall only be used for the purpose for which it is intended. No liability shall be accepted by Paterson Pitts Group Limited for its unauthorized use.

**WANAKA**  
 19 Reece Crescent  
 or P.O. Box 283  
 Wanaka 9343  
 T 03 443 0110  
 E wanaka@ppgroup.co.nz


**PATERSONPITTS** GROUP  
 Your Land Professionals  
 www.ppgroup.co.nz  
 0800 PPGROUP

Client & Location:  
**QLDC**

Purpose & Drawing Title:  
**Wanaka Cemetery  
 Layout Plan  
 (OPTION C)**

Surveyed by:	PH	Original Size:	Scale:
Designed by:	PH	A3	1:200 @ A3
Drawn by:	PH		
Checked by:	SJD		<b>DO NOT SCALE</b>
Approved by:	SJD		
Job No:	W5936	Sheet No:	Revision No:
		100B	E
		Date Created:	08/09/2020



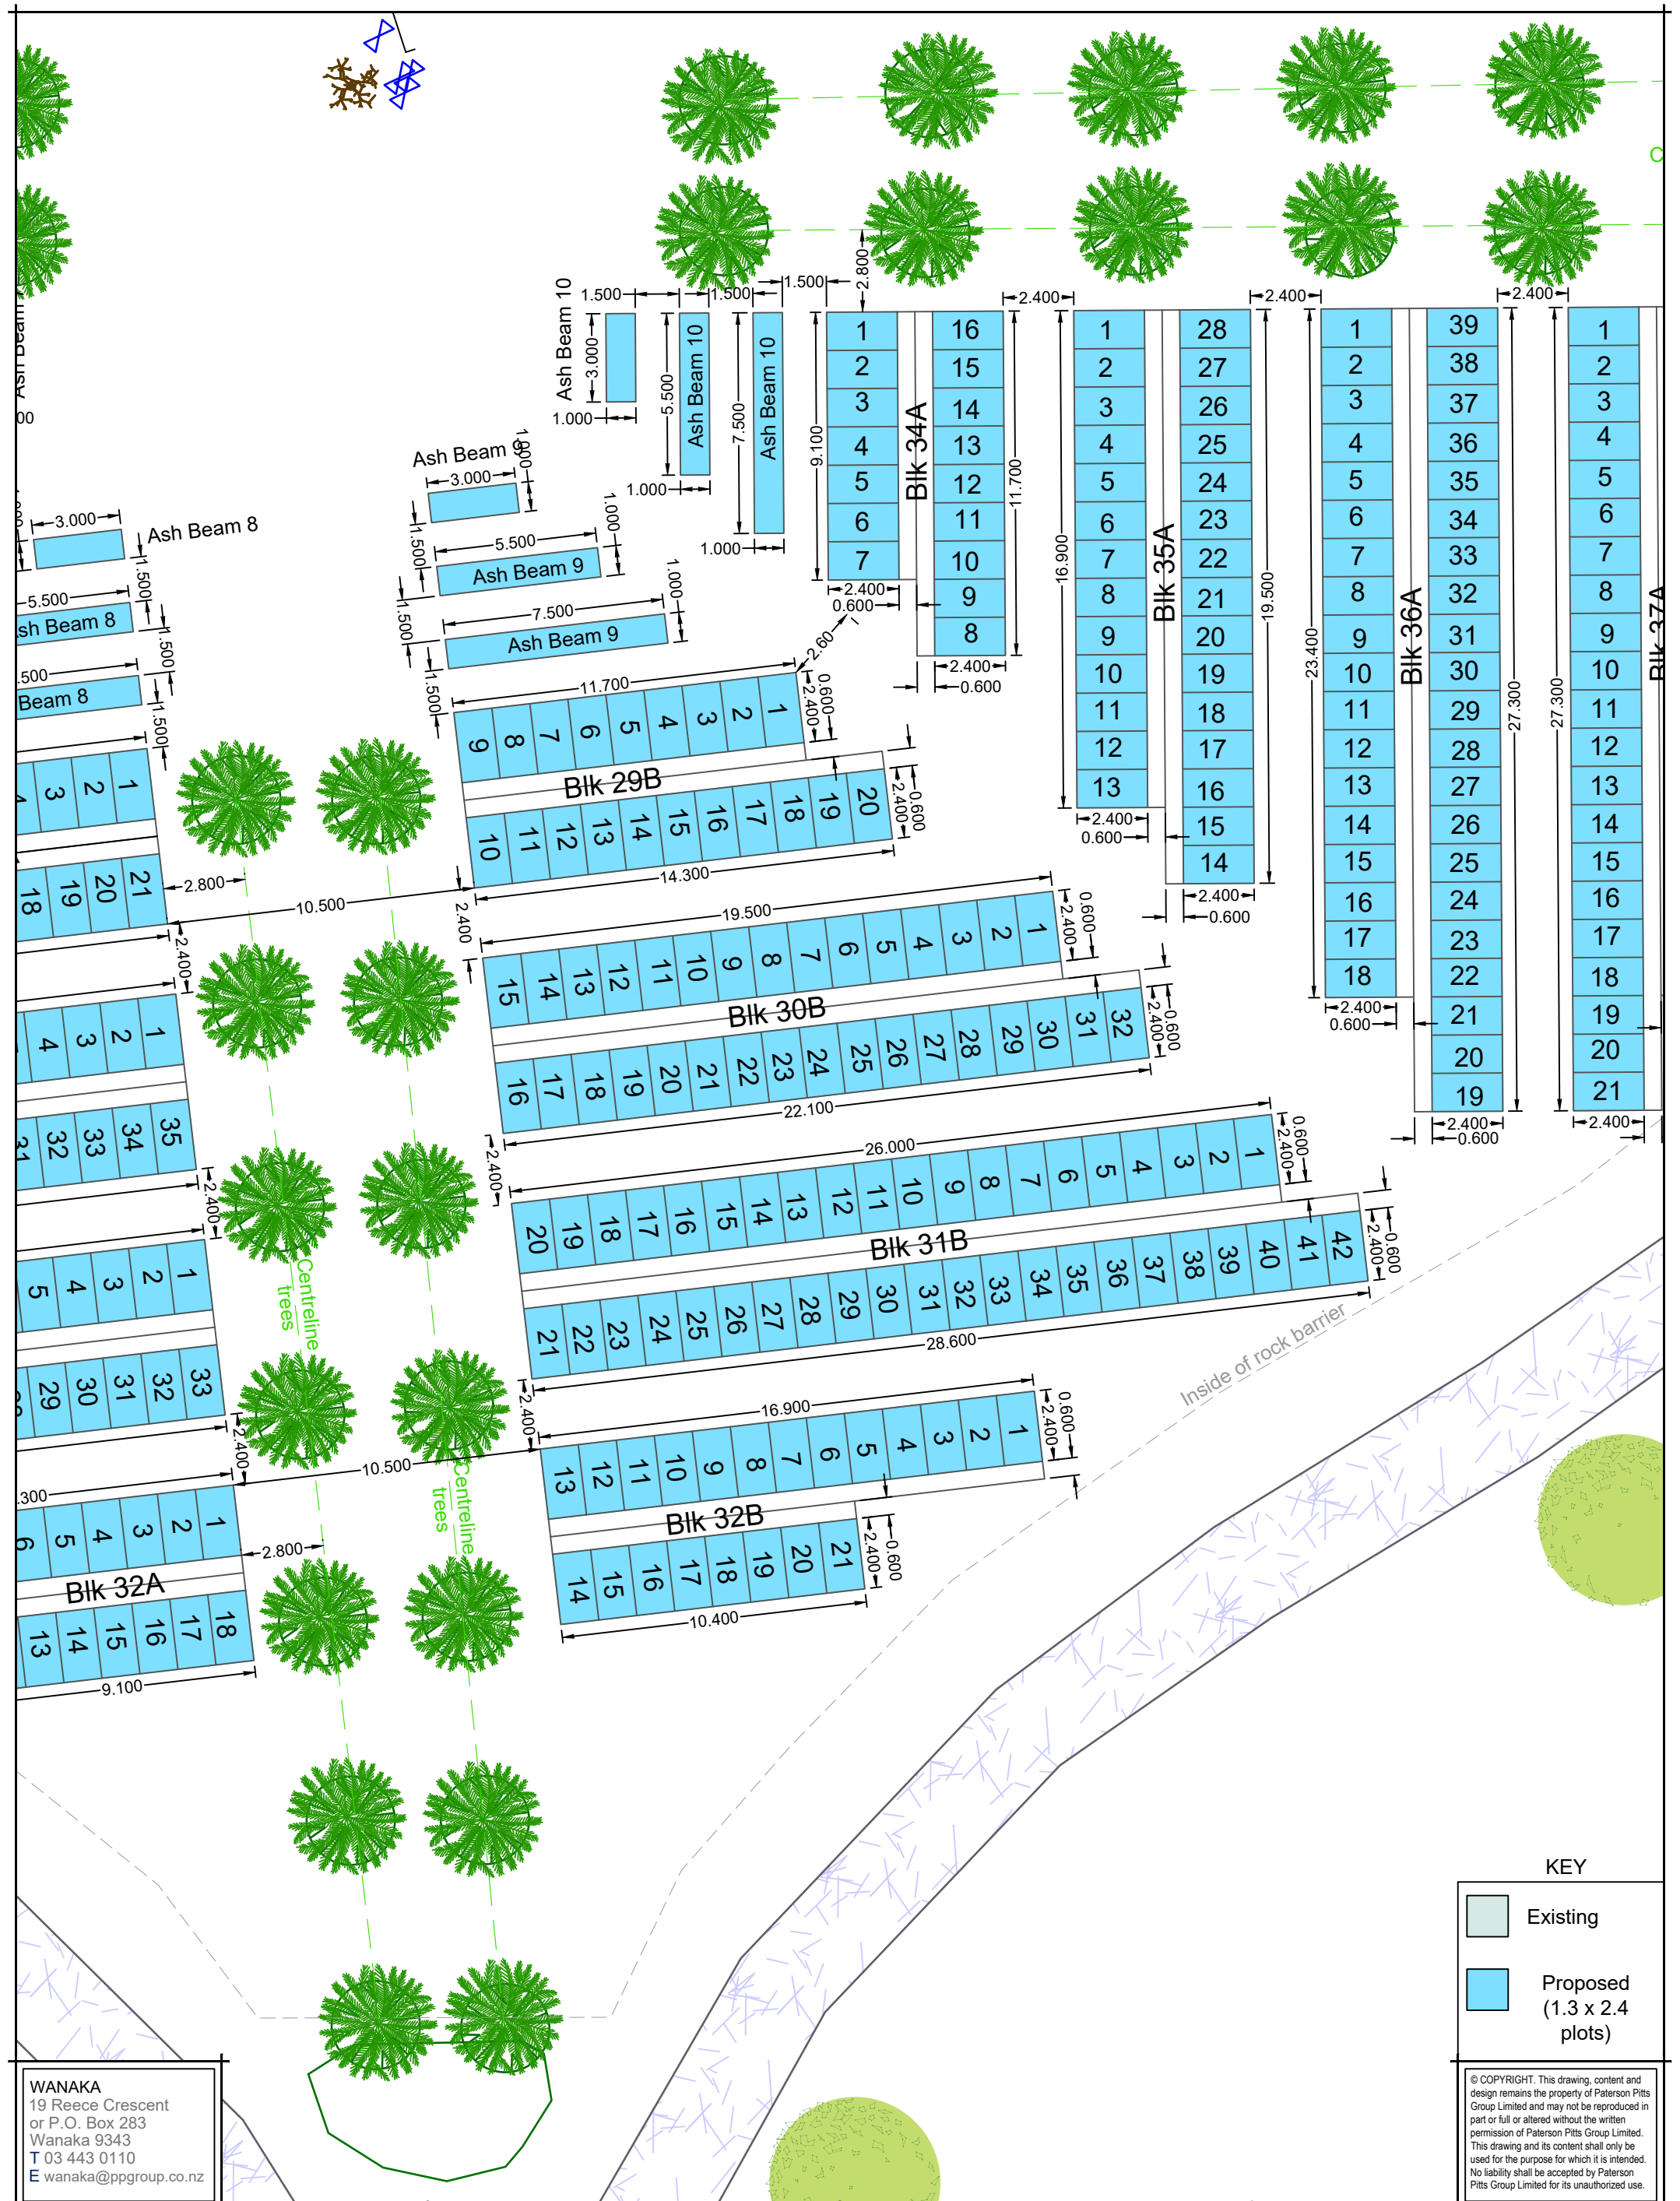

WANAKA  
 19 Reece Crescent  
 or P.O. Box 283  
 Wanaka 9343  
 T 03 443 0110  
 E wanaka@ppgroup.co.nz

**KEY**

- Existing
- Proposed (1.3 x 2.4 plots)

© COPYRIGHT. This drawing, content and design remains the property of Paterson Pitts Group Limited and may not be reproduced in part or full or altered without the written permission of Paterson Pitts Group Limited. This drawing and its content shall only be used for the purpose for which it is intended. No liability shall be accepted by Paterson Pitts Group Limited for its unauthorized use.

**PATERSONPITTS** GROUP  
 Your Land Professionals  
 www.ppgroup.co.nz  
 0800 PPGROUP

Client & Location:  
**QLDC**


Purpose & Drawing Title:  
**Wanaka Cemetery  
 Layout Plan  
 (OPTION C)**

Surveyed by:	PH	Original Size:	Scale:
Designed by:	PH	A3	1:200 @ A3
Drawn by:	PH		
Checked by:	SJD		<b>DO NOT SCALE</b>
Approved by:	SJD		
Job No:	W5936	Sheet No:	Date Created:
		100C	E 08/09/2020



1	2	3	4	5	6				
12	13	14	15	16	17	18	19	20	21
7									
2	3	4	5	6	7	8	9	10	
8	9	10	12	13	14	15			

0006	0005	0004	0003	0002
0025	0024	0023	0022	0021

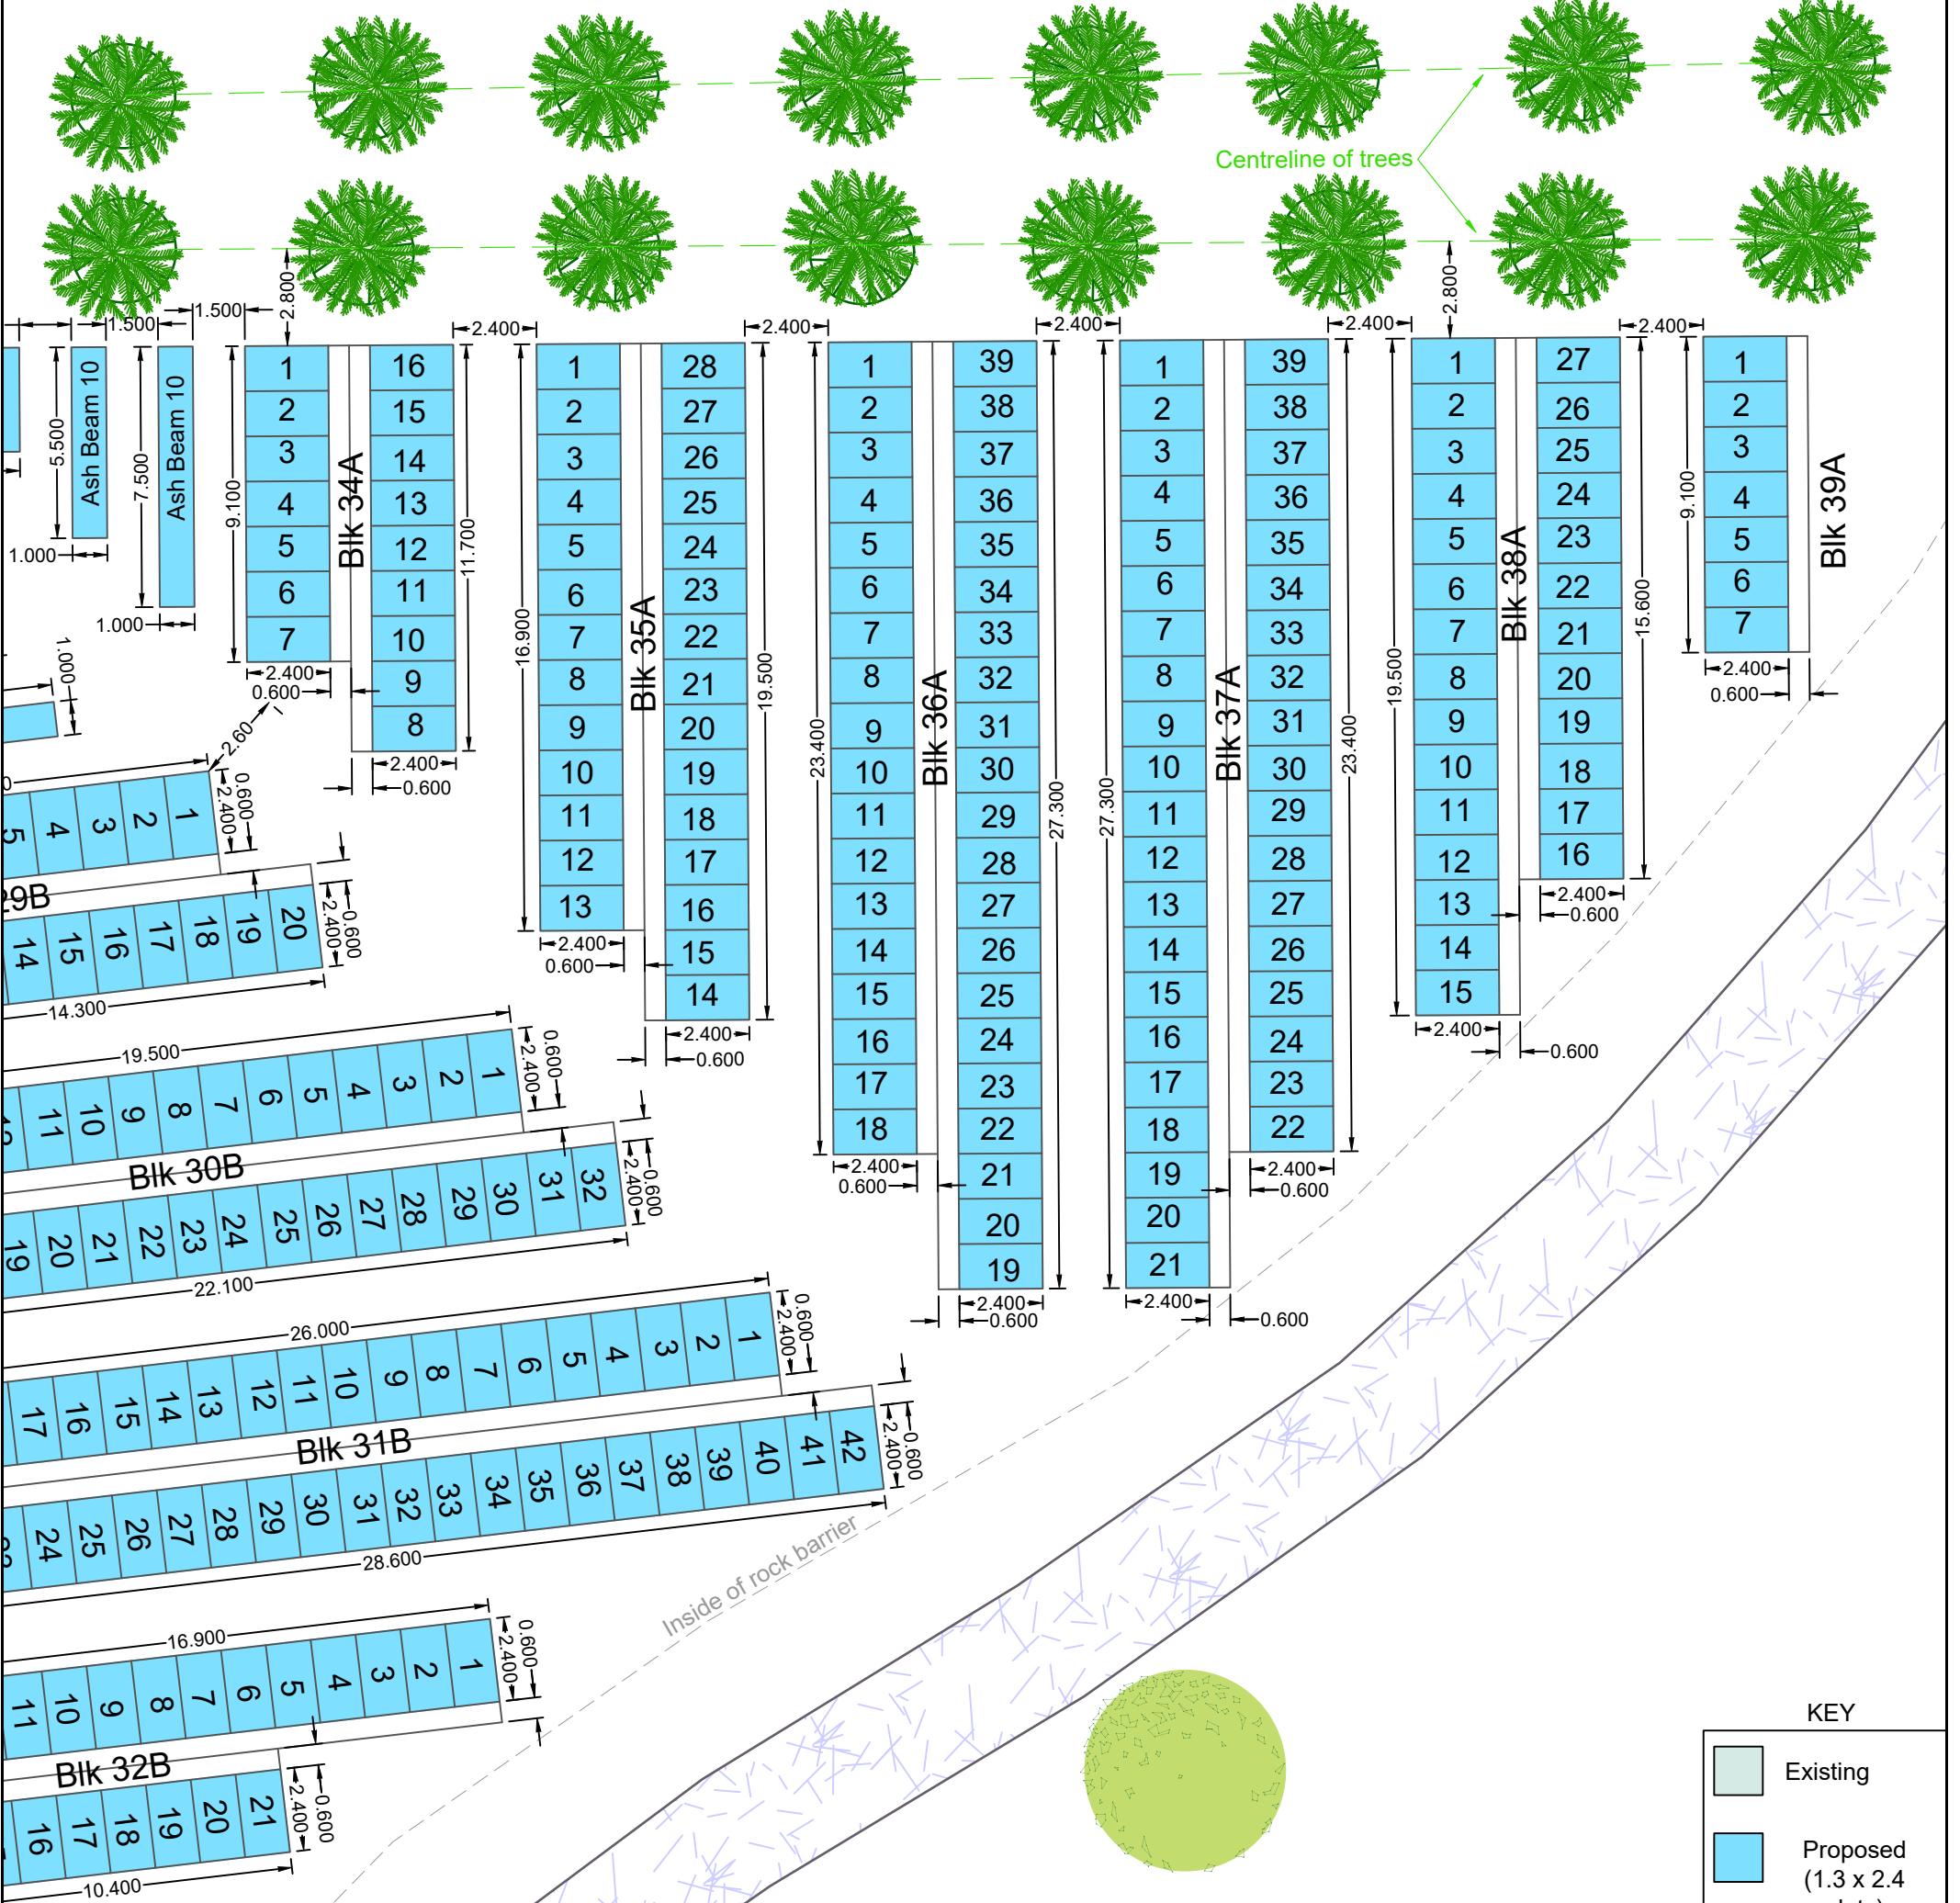

**KEY**

- Existing
- Proposed (1.3 x 2.4 plots)

© COPYRIGHT. This drawing, content and design remains the property of Paterson Pitts Group Limited and may not be reproduced in part or full or altered without the written permission of Paterson Pitts Group Limited. This drawing and its content shall only be used for the purpose for which it is intended. No liability shall be accepted by Paterson Pitts Group Limited for its unauthorized use.

WANAKA  
 19 Reece Crescent  
 or P.O. Box 283  
 Wanaka 9343  
 T 03 443 0110  
 E wanaka@ppgroup.co.nz

**PATERSONPITTS** GROUP  
 Your Land Professionals  
 www.ppgroup.co.nz  
 0800 PPGROUP

Client & Location:  
**QLDC**

Purpose & Drawing Title:  
**Wanaka Cemetery  
 Layout Plan  
 (OPTION C)**

Surveyed by: PH	Original Size: A3	Scale: 1:200 @ A3
Designed by: PH	A3	DO NOT SCALE
Drawn by: PH		
Checked by: SJD	Job No: W5936	Sheet No: 100D
Approved by: SJD	Revision No: E	Date Created: 08/09/2020