


Attachment D: Proposed Route – Tree Removals

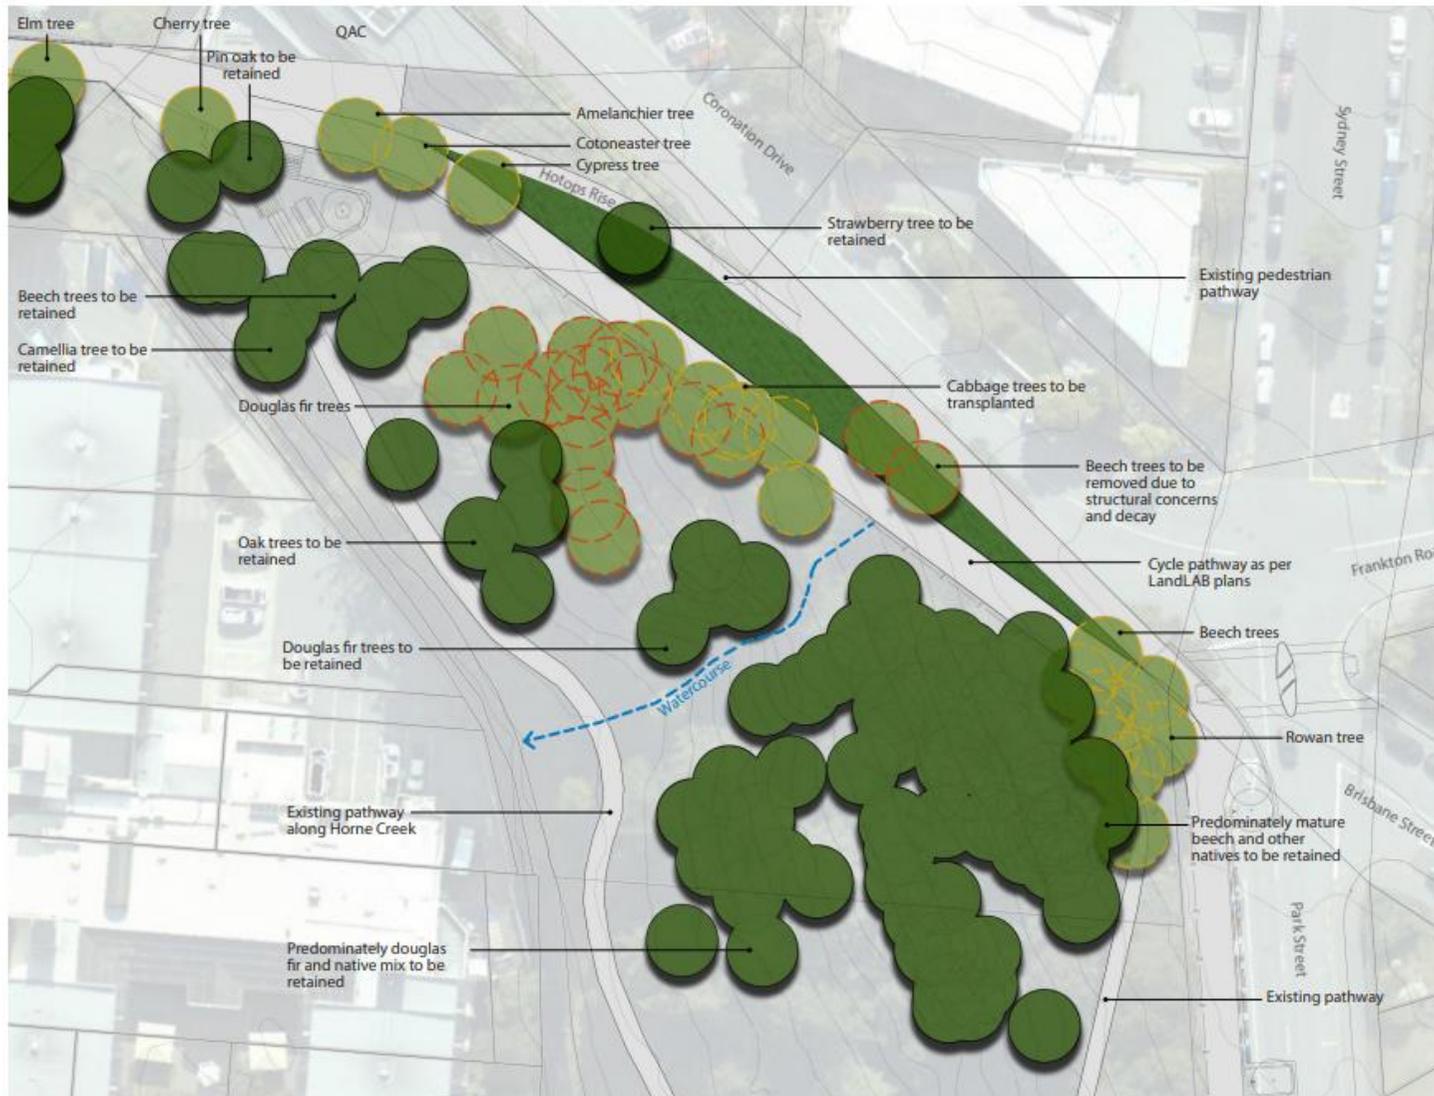

Legend

Trees to be Retained

 Existing trees including beech, strawberry tree, douglas fir and others

Trees to be Removed

 Trees to be removed for the creation of the cycle pathway (approximately 20)

 Trees to be removed for safety and exposure to elements / survival success (approximately 18)

Notes: Numbers and Canopy are indicative only

Proposed Route – Replanting Plan



Legend

Proposed Replacement Trees

- Dacrydium cupressinum* (Rimu) x 7
- Nothofagus* species (Mountain / Silver Beech) x 17
- Podocarpus cunninghamii* (Hall's Tataru) x 4
- Plagianthus regius* (Manatu Ribbonwood) x 5

Total no. of replacement trees 33

Notes: Canopy is indicative only
Large grade trees will be sought for replanting

Native Shrub and Tree Mix (390m²)

Botanical Name	Common Name	Mix	Spacing	Quantities
<i>Astelia</i> 'Silver Shadow'	Silver Shadow Astelia	20%	1.2	54
<i>Coprosma acerosa</i> 'Red rocks'	Tawapou	15%	0.8	91
<i>Podocarpus nivalis</i>	Alpine Totara	15%	0.8	91
<i>Phormium cookianum</i> 'Emerald gem'	Wharariki	20%	0.8	122
<i>Sophora mollayi</i> 'Dragon's Gold'	Kowhai	10%	1.5	17
<i>Pseudopanax ferox</i>	Lancewood	10%	1.0	39
<i>Cordyline australis</i>	Cabbage Tree	10%	2.0	10
Total number of plants				424

Numbers are indicative only and subject to location and size of retaining walls along outer edge of garden bed