




QUEENSTOWN
LAKES DISTRICT
COUNCIL

**QUEENSTOWN LAKES DISTRICT COUNCIL
WAKATIPU ACTIVE TRAVEL
WATN STAGE 2 ROUTES - ROUTE C7**

**CIVIL
CONCEPT DESIGN**

Project No: 6-XQ141.00
Date: 16.11.2020

300 mm
200
100
50
0 10 mm

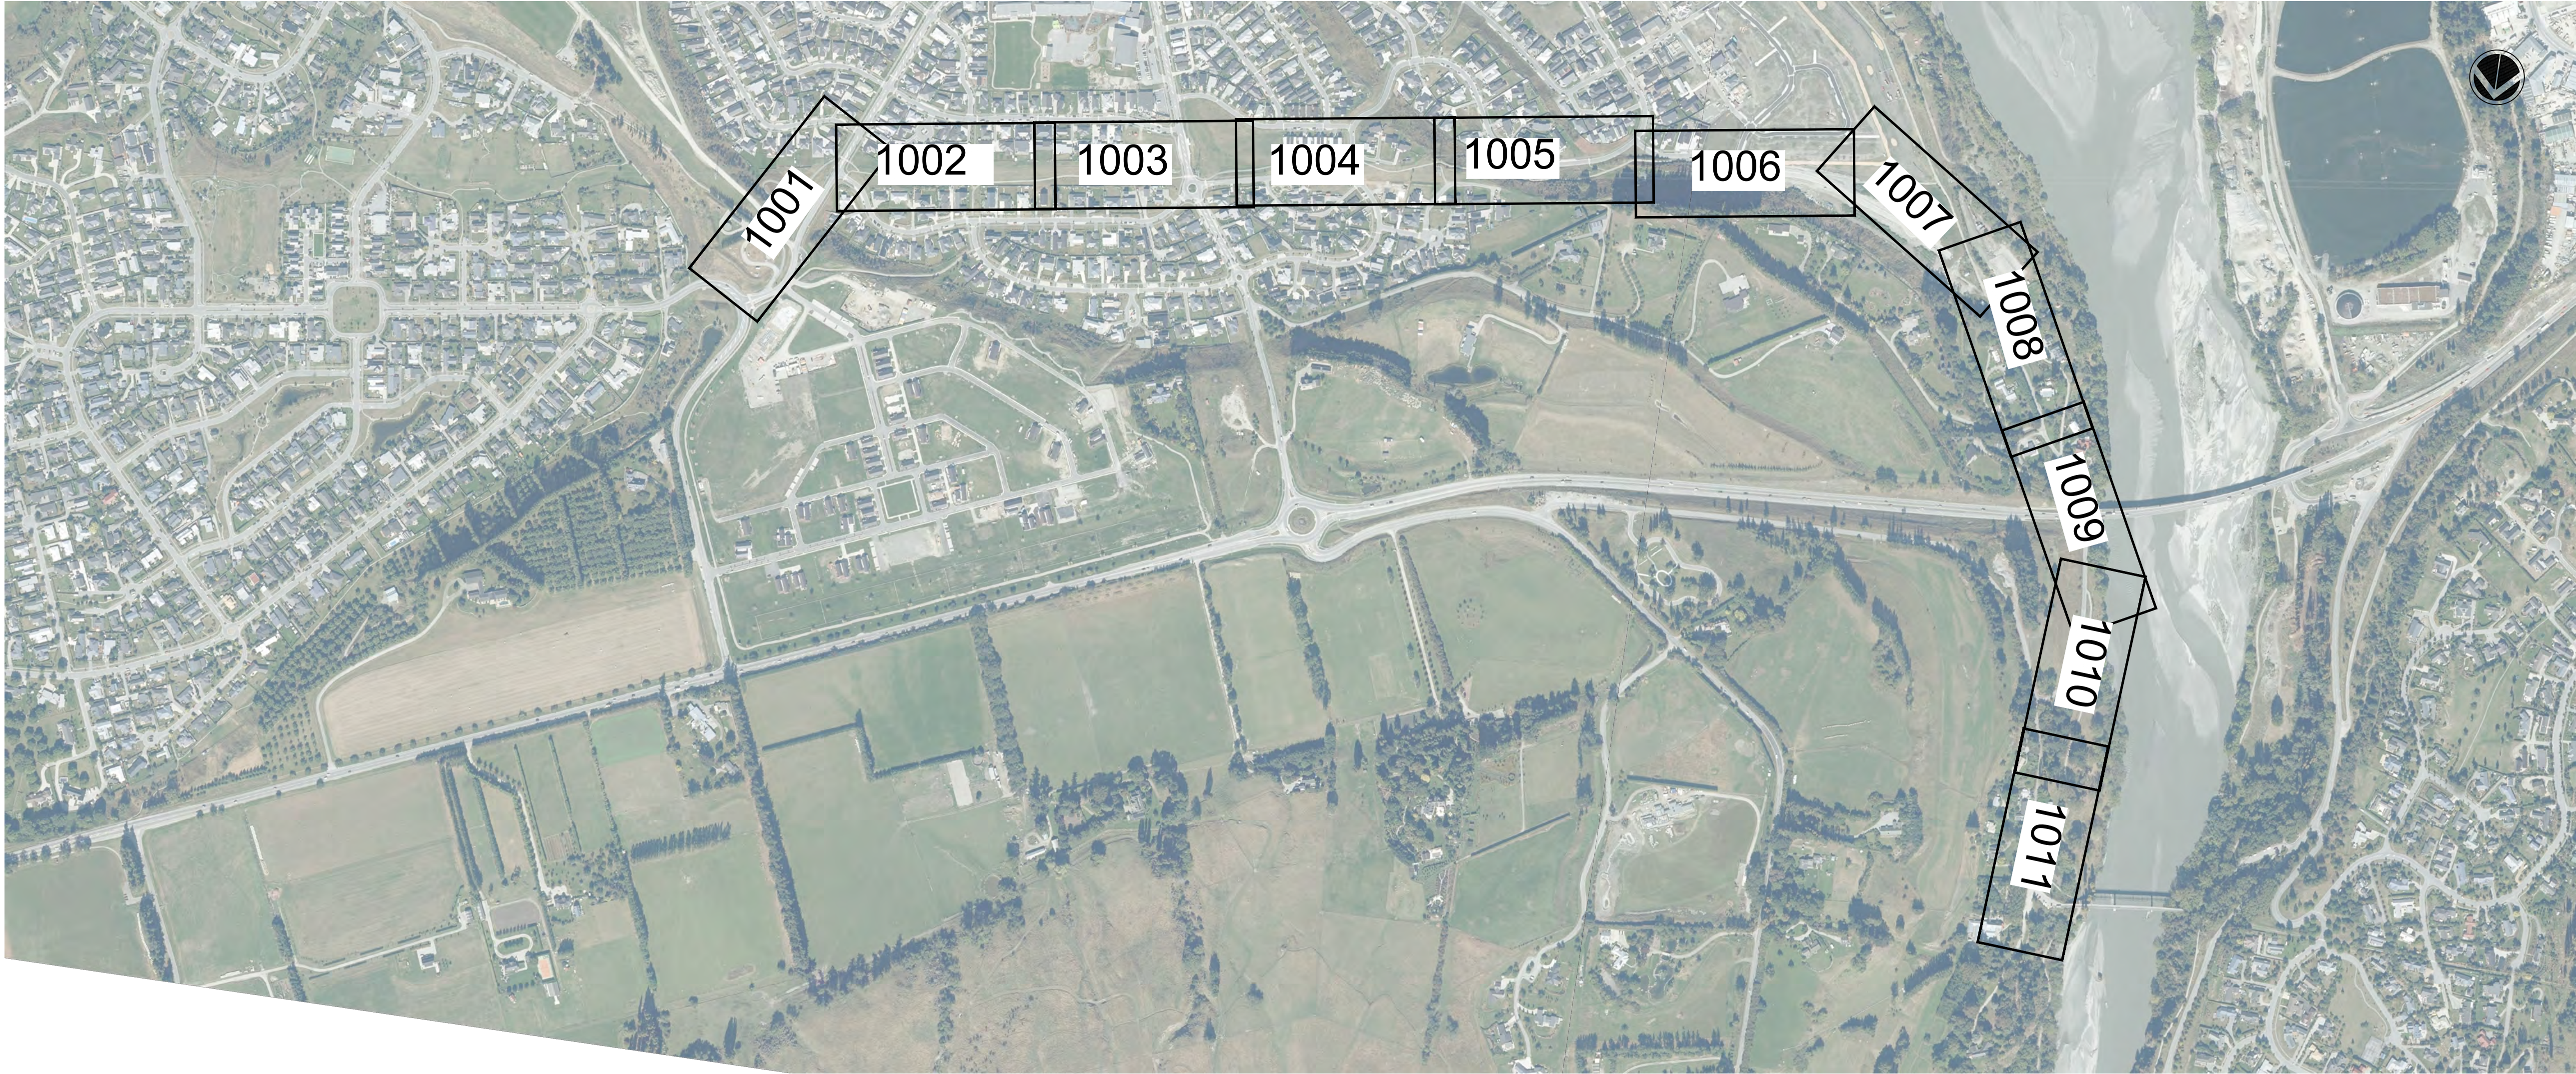

DRAWING INDEX		
ROUTE : C7		
SHEET NO	TITLE	REV
C-1000	INDEX SHEET	B
C-1001	GENERAL LAYOUT SHEET 1 OF 11	B
C-1002	GENERAL LAYOUT SHEET 2 OF 11	B
C-1003	GENERAL LAYOUT SHEET 3 OF 11	B
C-1004	GENERAL LAYOUT SHEET 4 OF 11	B
C-1005	GENERAL LAYOUT SHEET 5 OF 11	B
C-1006	GENERAL LAYOUT SHEET 6 OF 11	B
C-1007	GENERAL LAYOUT SHEET 7 OF 11	B
C-1008	GENERAL LAYOUT SHEET 8 OF 11	B
C-1009	GENERAL LAYOUT SHEET 9 OF 11	B
C-1010	GENERAL LAYOUT SHEET 10 OF 11	B
C-1011	GENERAL LAYOUT SHEET 11 OF 11	B

1:100 @ A1
1:200 @ A3

REVISION	AMENDMENT	APPROVED	DATE
A	FOR INFORMATION	ND	2020-11-16
B	UPDATED ALIGNMENT AND NOTATION		2020-12-07



Dunedin Office
+64 3 471 5500
Private Bag 1913
Dunedin 9016
New Zealand

CIVIL



SCALES			ORIGINAL SIZE
			A1
DRAWN	DESIGNED	APPROVED	
L JADVANI	M OWEN	N DIVERS	
DRAWING VERIFIED	DESIGN VERIFIED	APPROVED DATE	
D DICKSON	N DIVERS	2020-11-16	

CONCEPT DESIGN

PROJECT			
QUEENSTOWN LAKES DISTRICT COUNCIL			
WAKATIPU ACTIVE TRAVEL			
WATN STAGE 2 ROUTES - DETAILED DESIGN			
TITLE			
ROUTE C7			
INDEX SHEET			
WSP PROJECT NO.	PROJ-ORIG-VOL-LOC-TYPE	SHEET NO.	REVISION
6-XQ141.00	6-XQ141-WSP-CD-C7-DR	C-1000	B

300 mm
200
100
50
0 10 mm

LEGEND	
	CONTOURS MINOR
	CONTOURS MAJOR
	BOUNDARIES
	BRIDGE
	CULVERT
	PROPOSED GUARDRAIL
	CHIPSEAL
	GRAVEL
	SHARED PATH
	CUT BATTER
	FILL BATTER
	RETAINING WALL

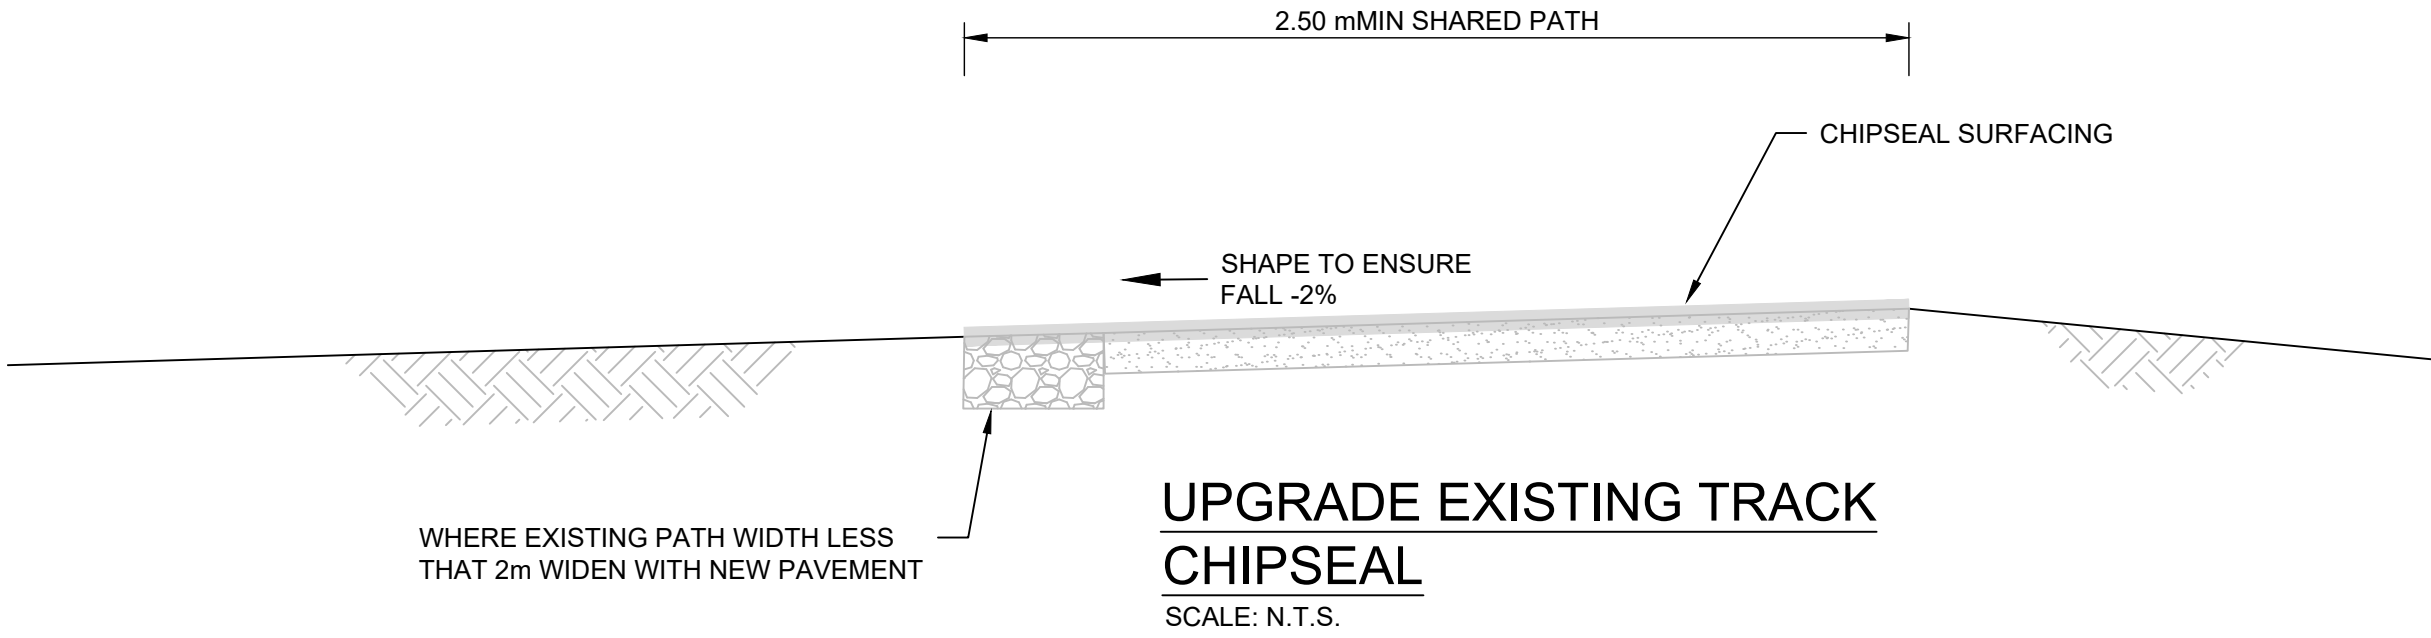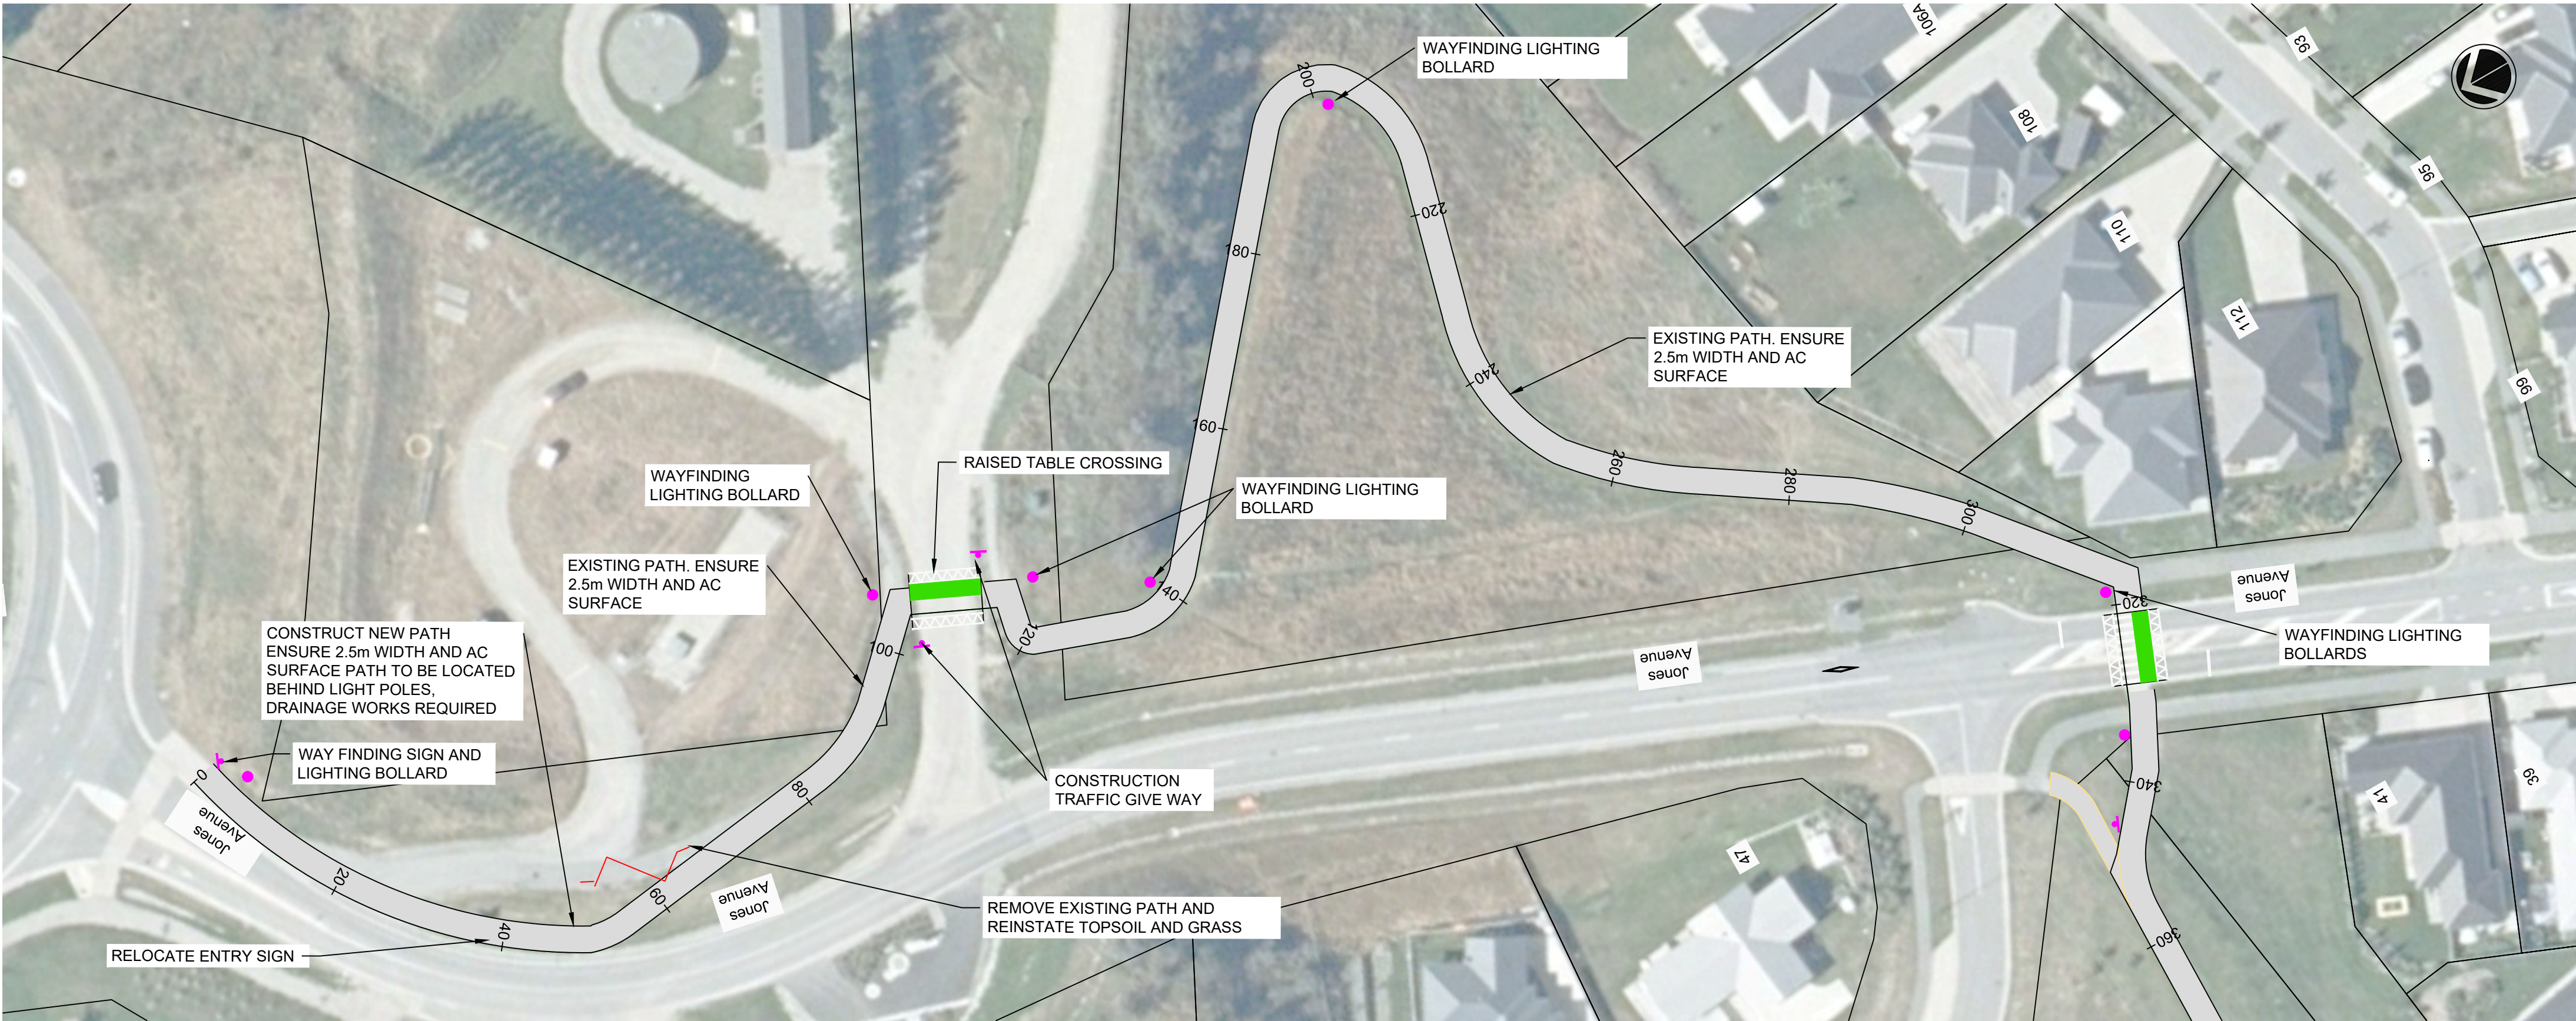

1:100 @ A1
1:200 @ A3

REVISION	AMENDMENT	APPROVED	DATE
A	FOR INFORMATION	ND	2020-11-16
B	UPDATED ALIGNMENT AND NOTATION		2020-12-07




CIVIL

SCALES		ORIGINAL SIZE
1:500 @ A1		A1
DRAWN	DESIGNED	APPROVED
L JADVANI	D DICKSON	N DIVERS
DRAWING VERIFIED	DESIGN VERIFIED	APPROVED DATE
M OWEN	N DIVERS	2020-11-16



CONCEPT DESIGN

PROJECT		
QUEENSTOWN LAKES DISTRICT COUNCIL		
WAKATIPU ACTIVE TRAVEL		
WATN STAGE 2 ROUTES - DETAILED DESIGN		
TITLE		
ROUTE C7		
GENERAL LAYOUT SHEET 1 OF 11		
WSP PROJECT NO.	PROJ-ORIG-VOL-LOC-TYPE	SHEET NO.
6-XQ141.00	6-XQ141-WSP-CD-C7-DR	C-1001
		REVISION
		B

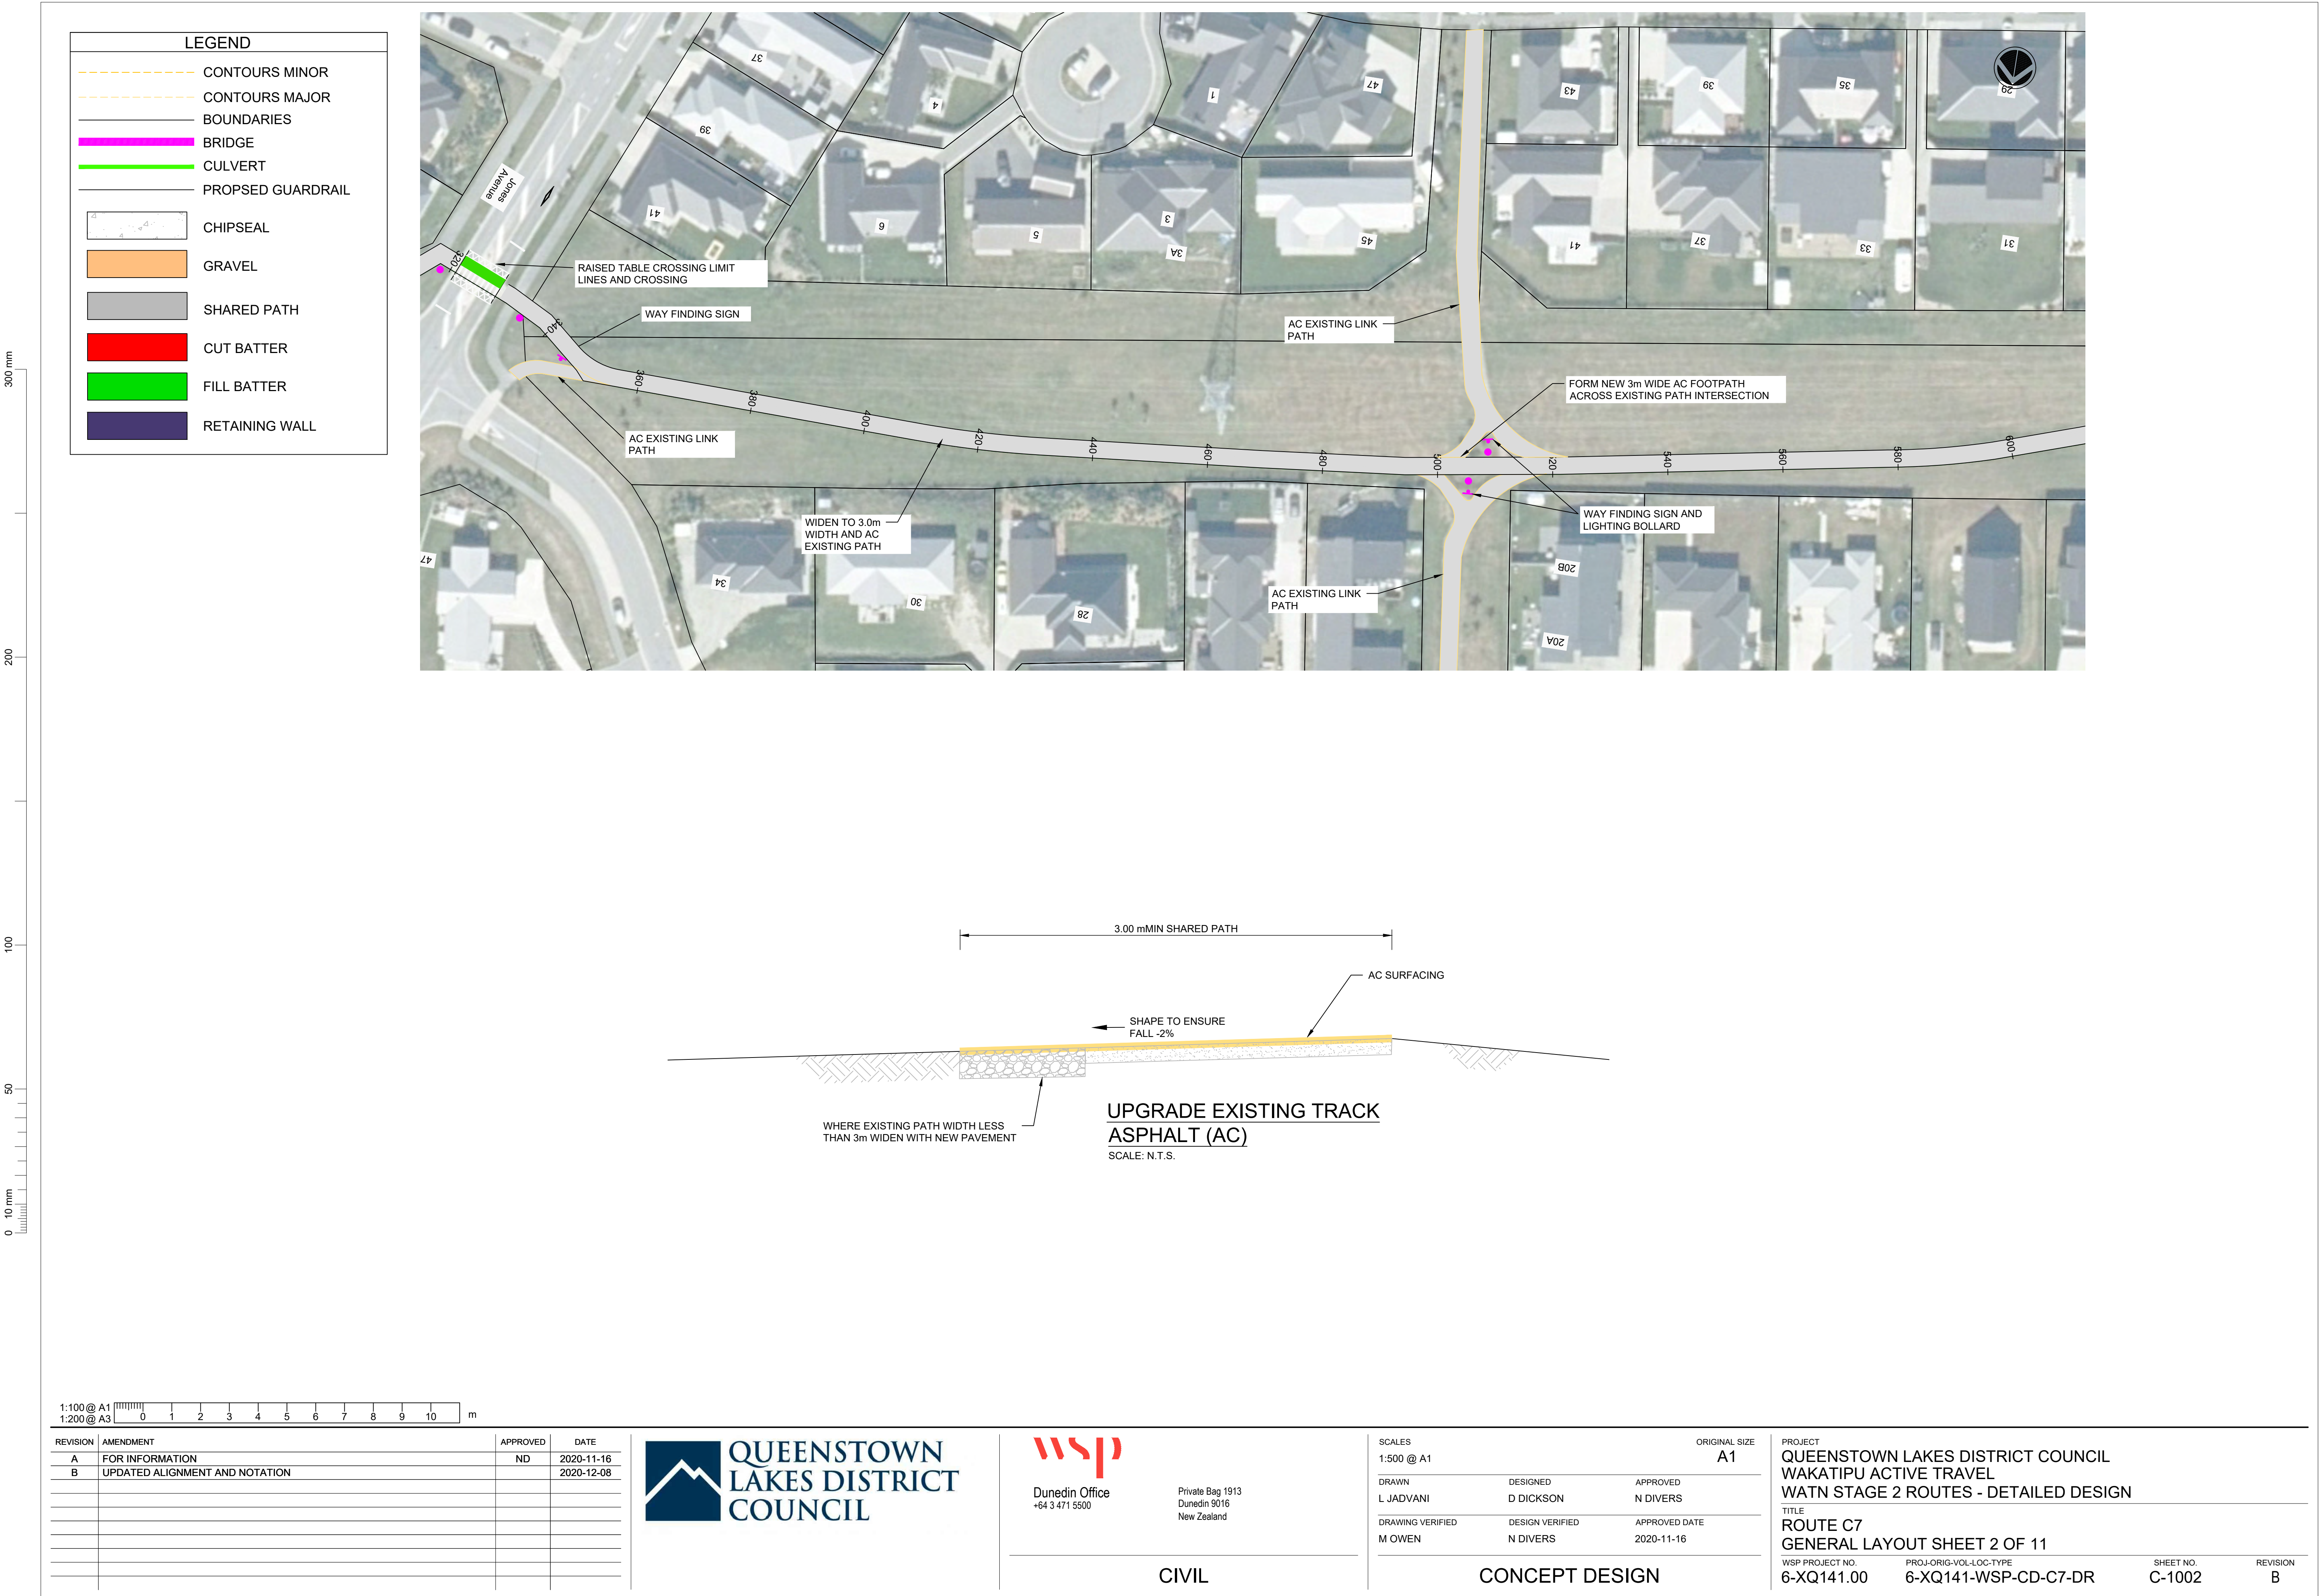

300 mm
200
100
50
0 10 mm

LEGEND	
	CONTOURS MINOR
	CONTOURS MAJOR
	BOUNDARIES
	BRIDGE
	CULVERT
	PROPOSED GUARDRAIL
	CHIPSEAL
	GRAVEL
	SHARED PATH
	CUT BATTER
	FILL BATTER
	RETAINING WALL

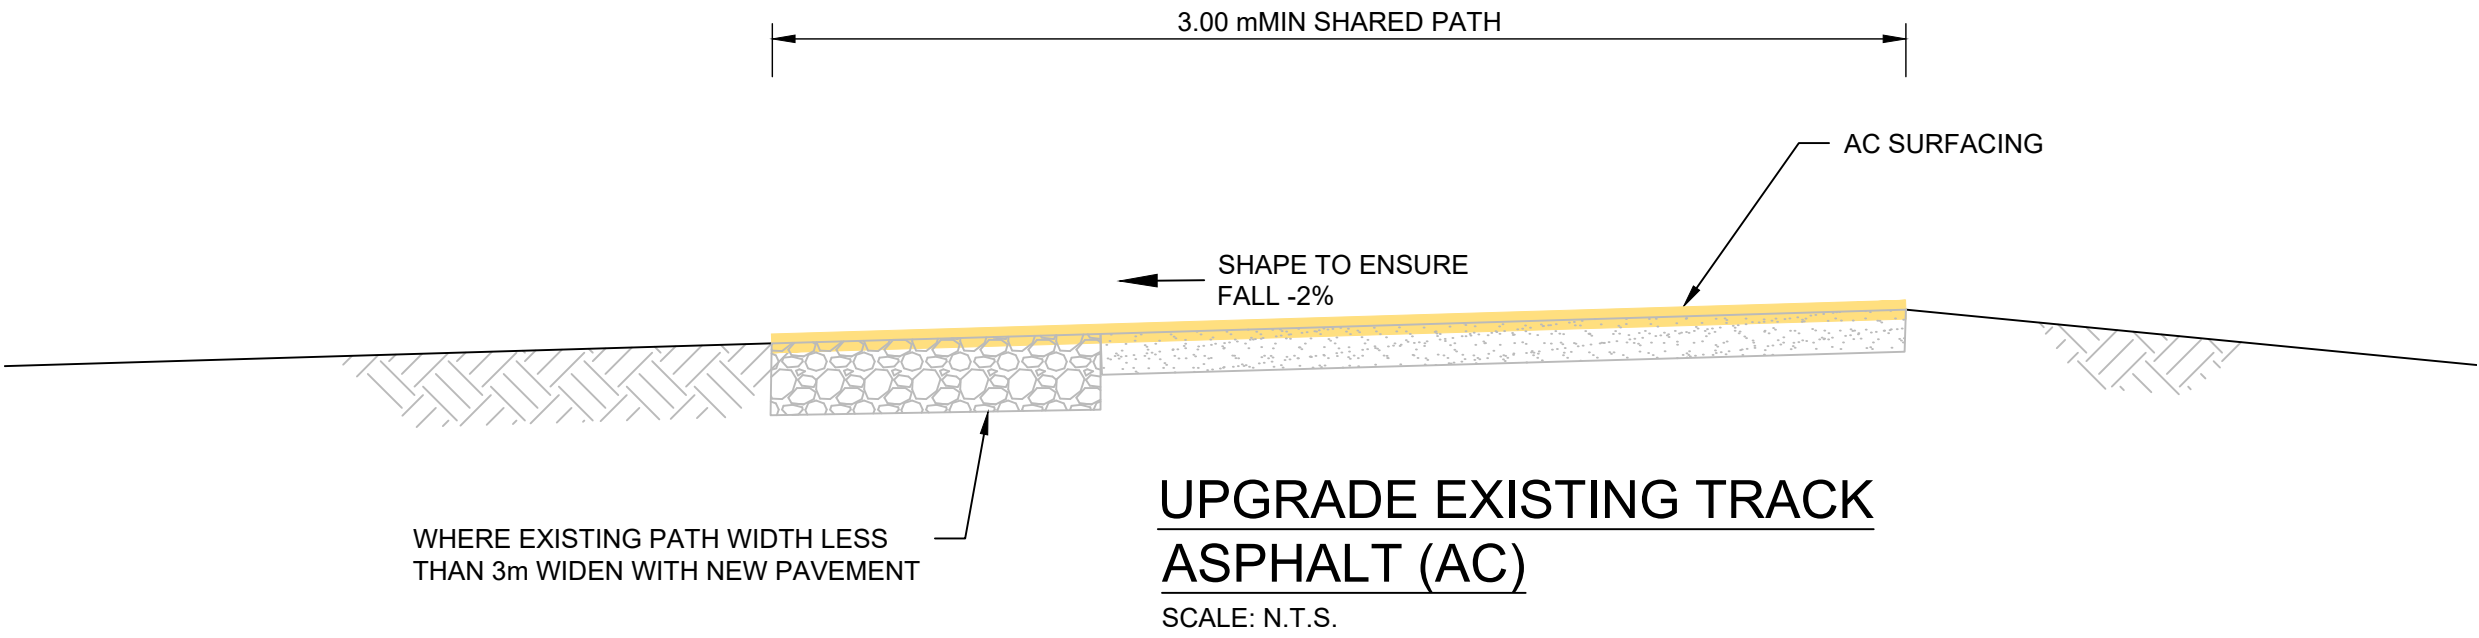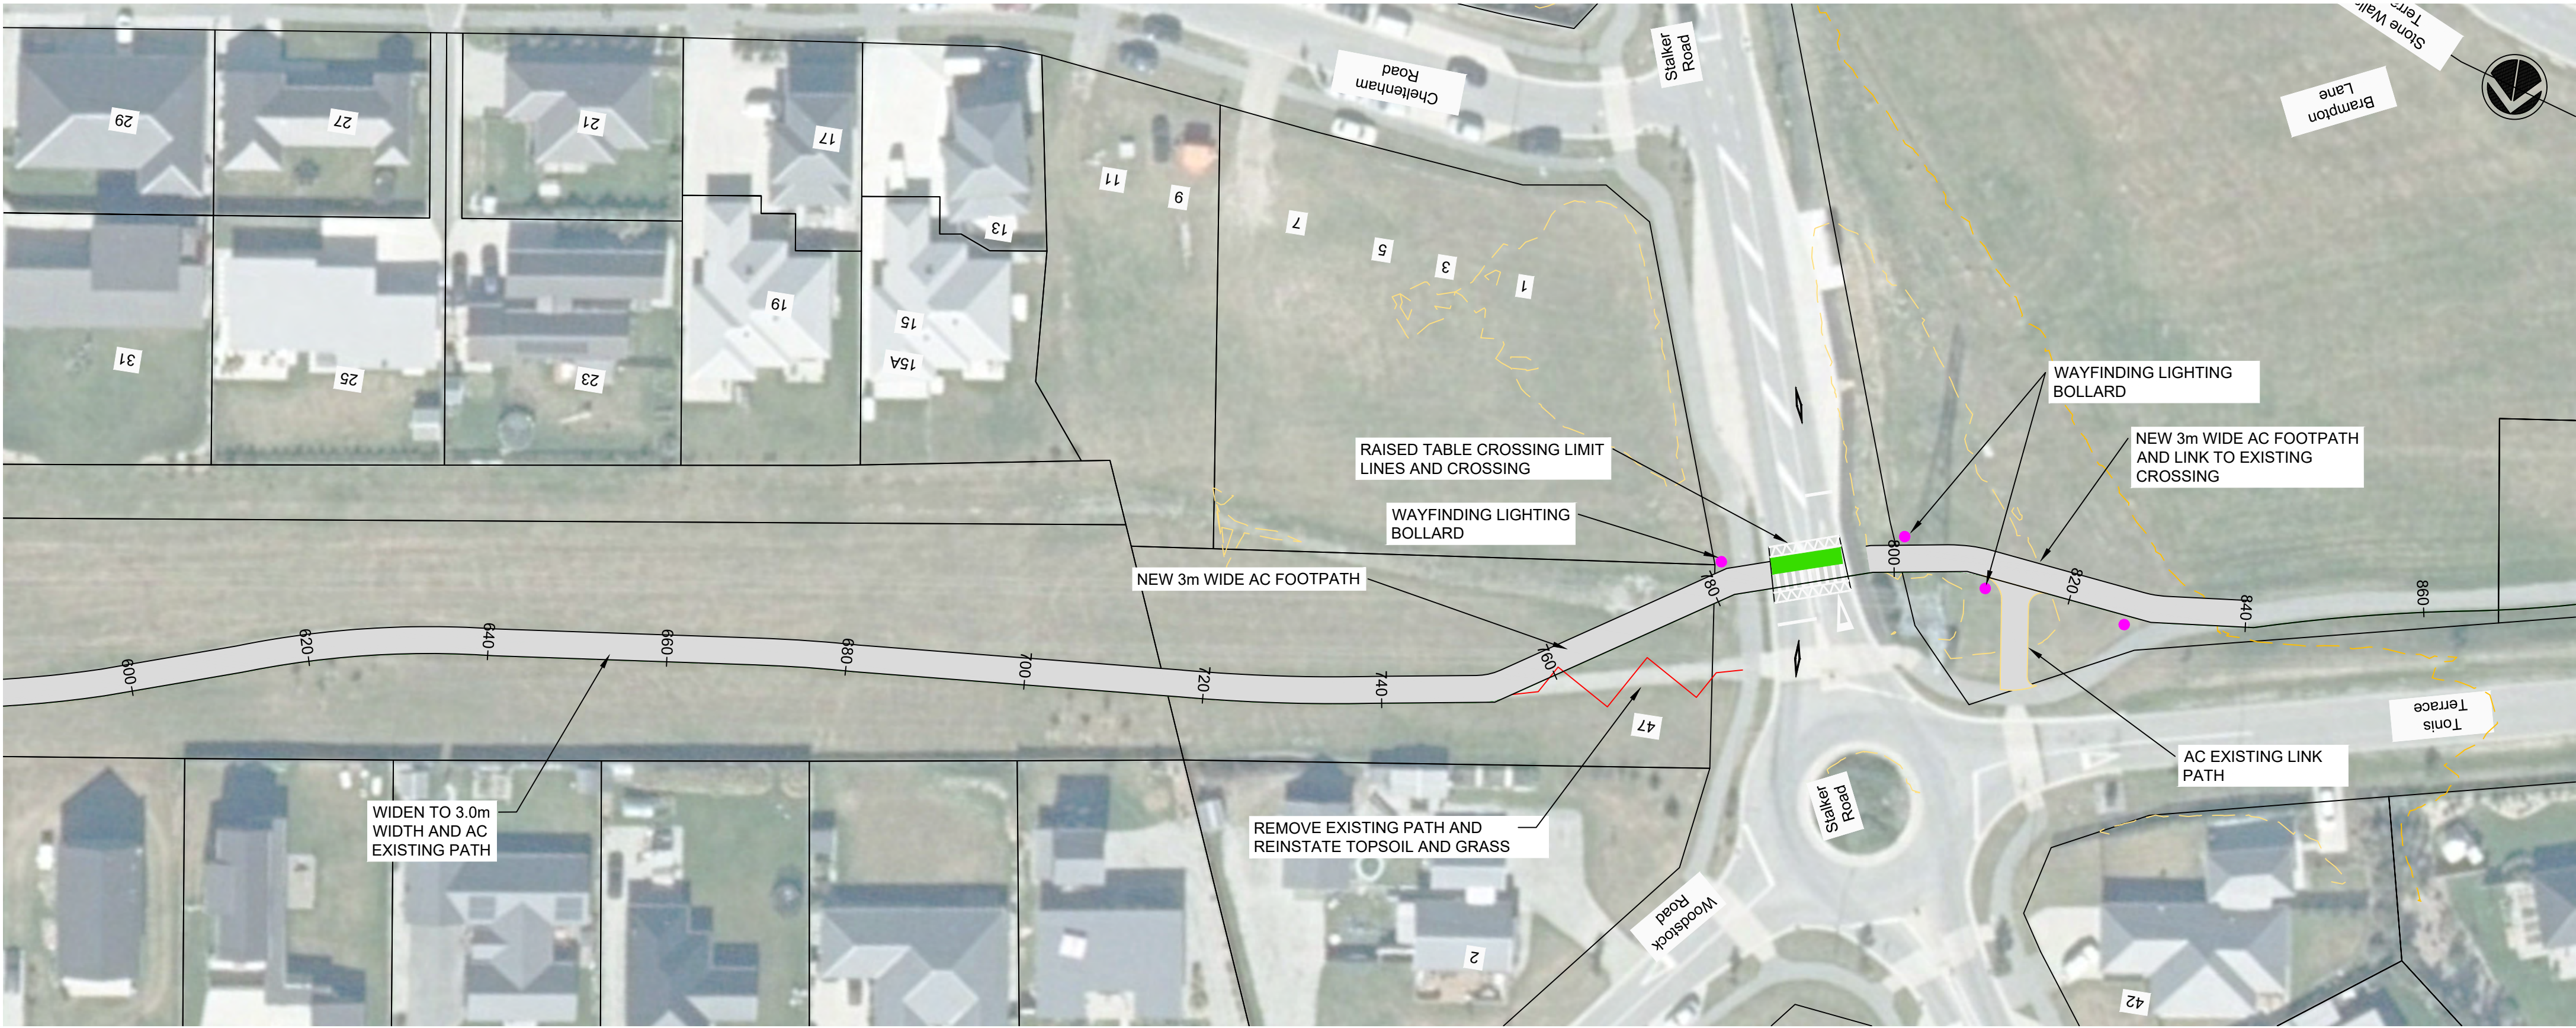

1:100 @ A1
1:200 @ A3

REVISION	AMENDMENT	APPROVED	DATE
A	FOR INFORMATION	ND	2020-11-16
B	UPDATED ALIGNMENT AND NOTATION		2020-12-09



wsp
Dunedin Office
+64 3 471 5500


Private Bag 1913
Dunedin 9016
New Zealand

CIVIL

SCALES		ORIGINAL SIZE
1:500 @ A1		A1
DRAWN	DESIGNED	APPROVED
L JADVANI	D DICKSON	N DIVERS
DRAWING VERIFIED	DESIGN VERIFIED	APPROVED DATE
M OWEN	N DIVERS	2020-11-16

CONCEPT DESIGN



PROJECT		
QUEENSTOWN LAKES DISTRICT COUNCIL WAKATIPU ACTIVE TRAVEL WATN STAGE 2 ROUTES - DETAILED DESIGN		
TITLE		
ROUTE C7 GENERAL LAYOUT SHEET 3 OF 11		
WSP PROJECT NO.	PROJ-ORIG-VOL-LOC-TYPE	SHEET NO.
6-XQ141.00	6-XQ141-WSP-CD-C7-DR	C-1003
		REVISION
		B

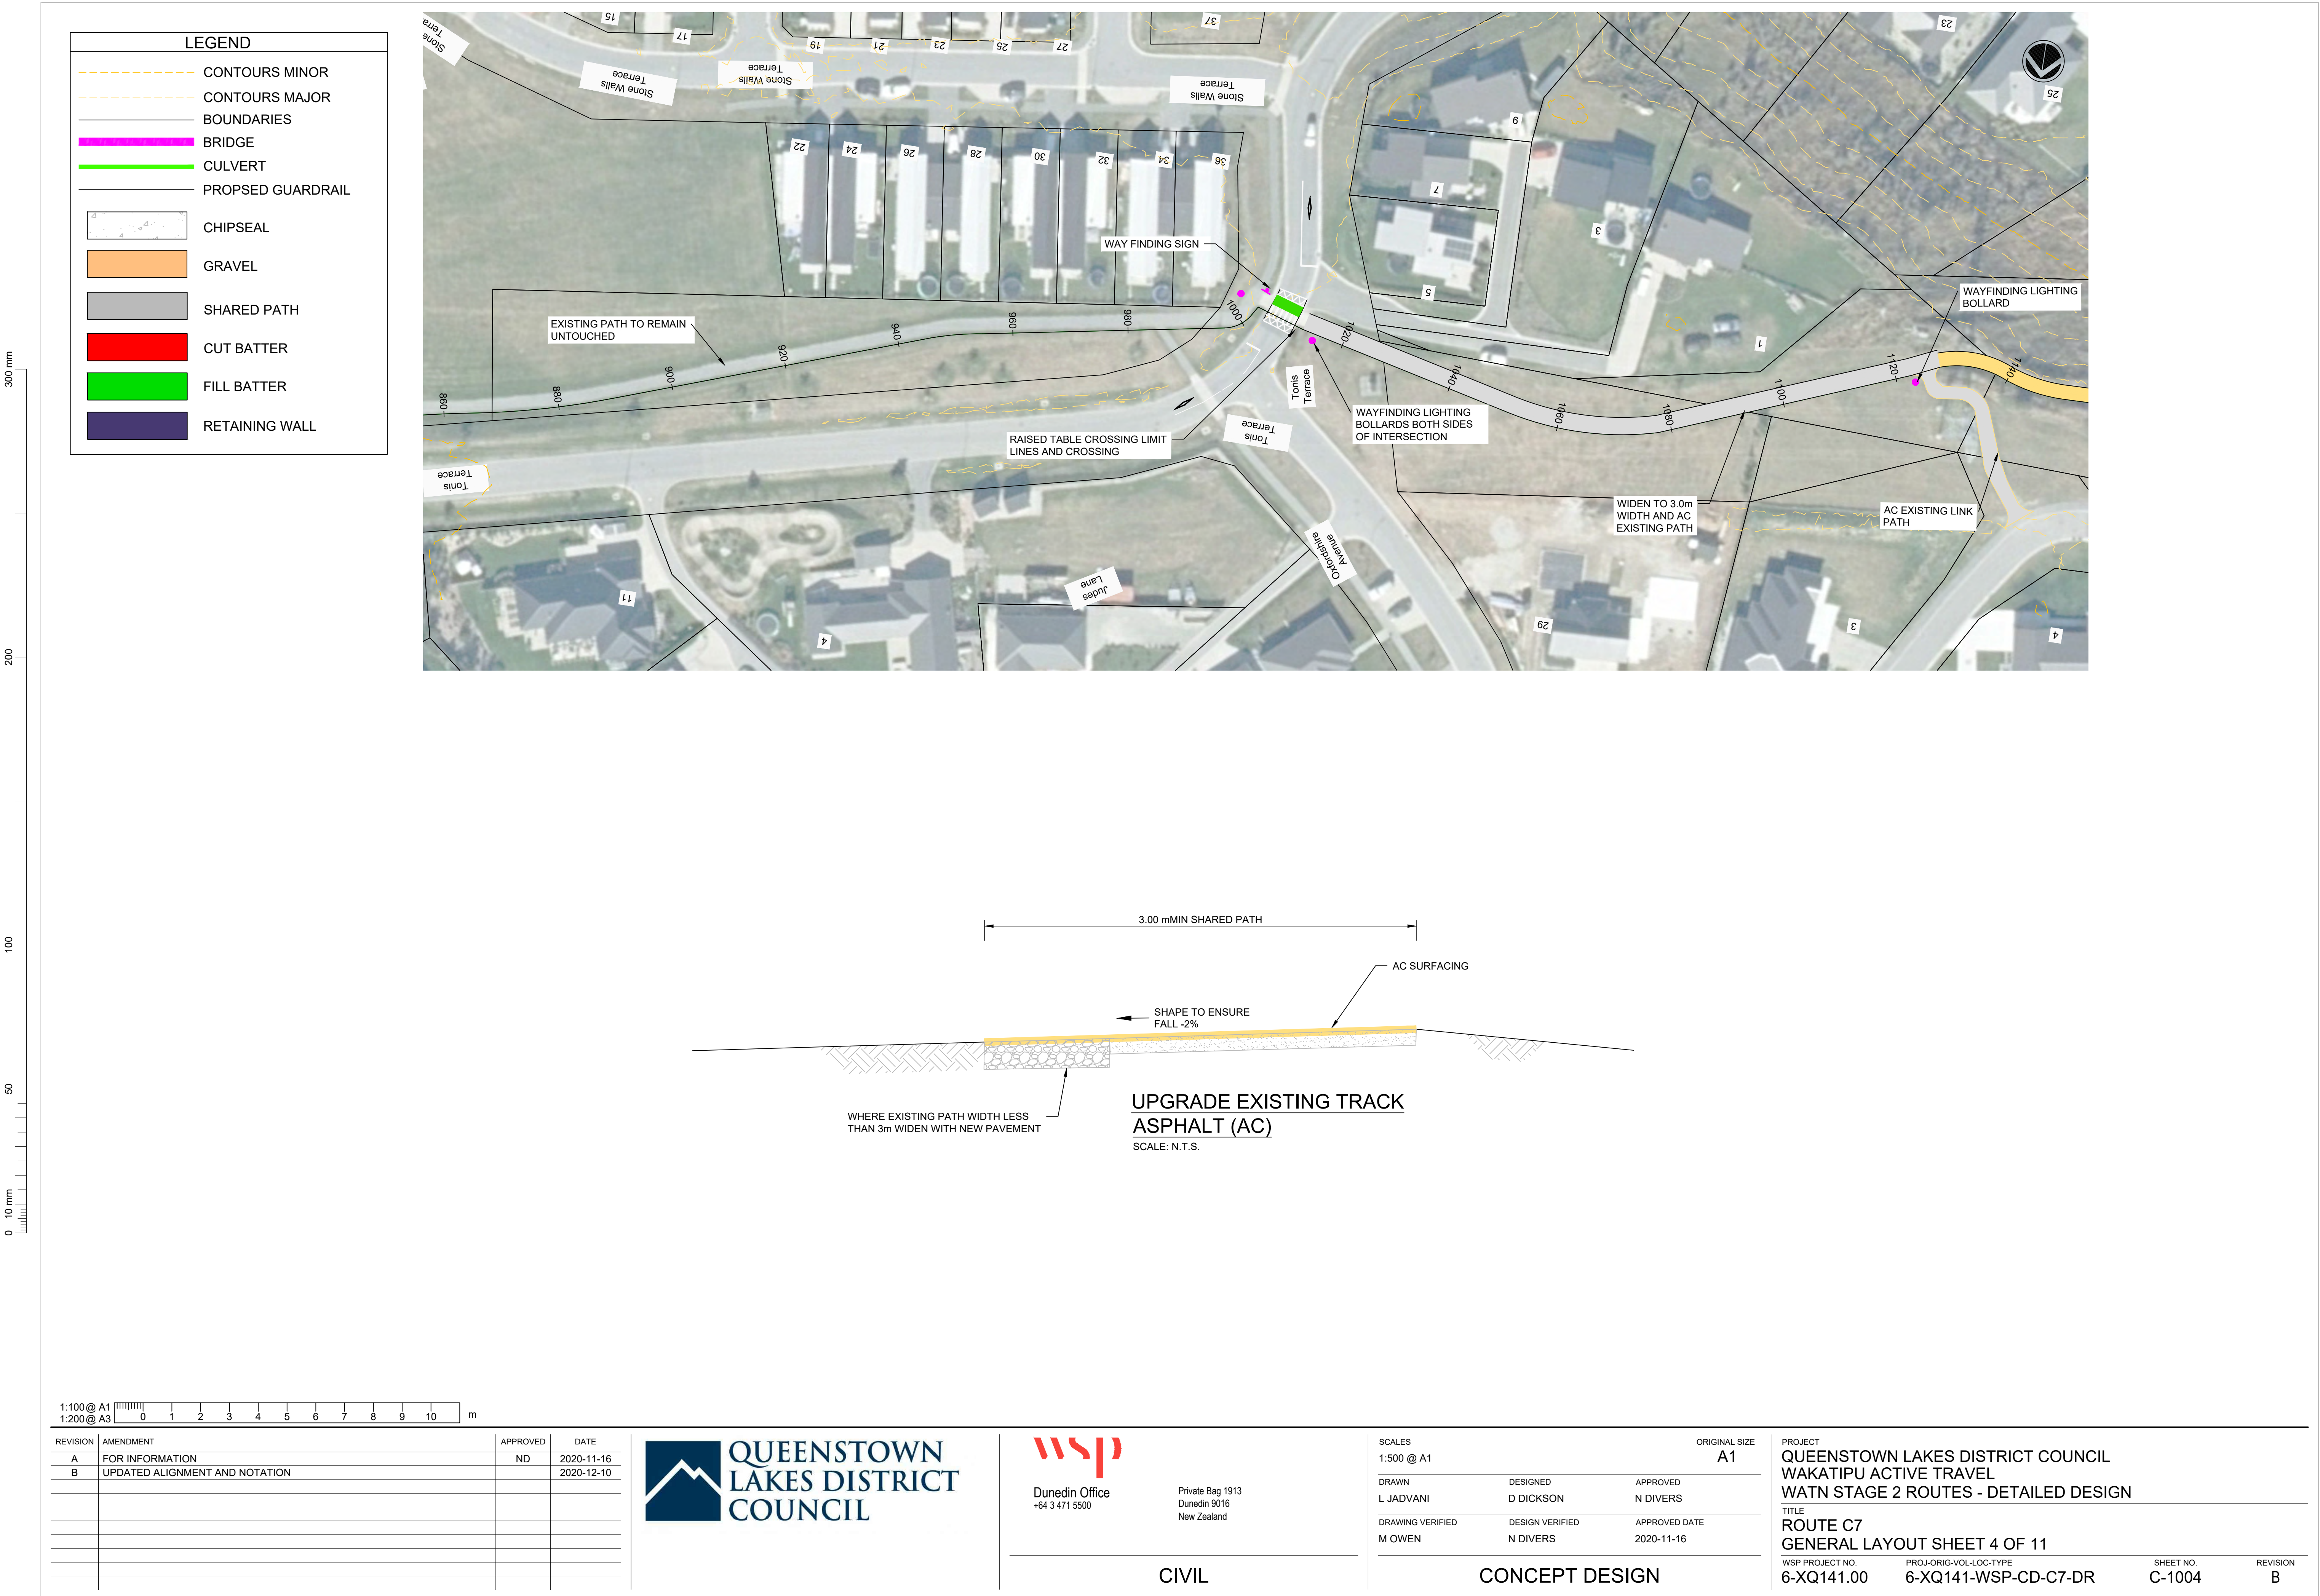

300 mm
200
100
50
0 10 mm

LEGEND

CONTOURS MINOR

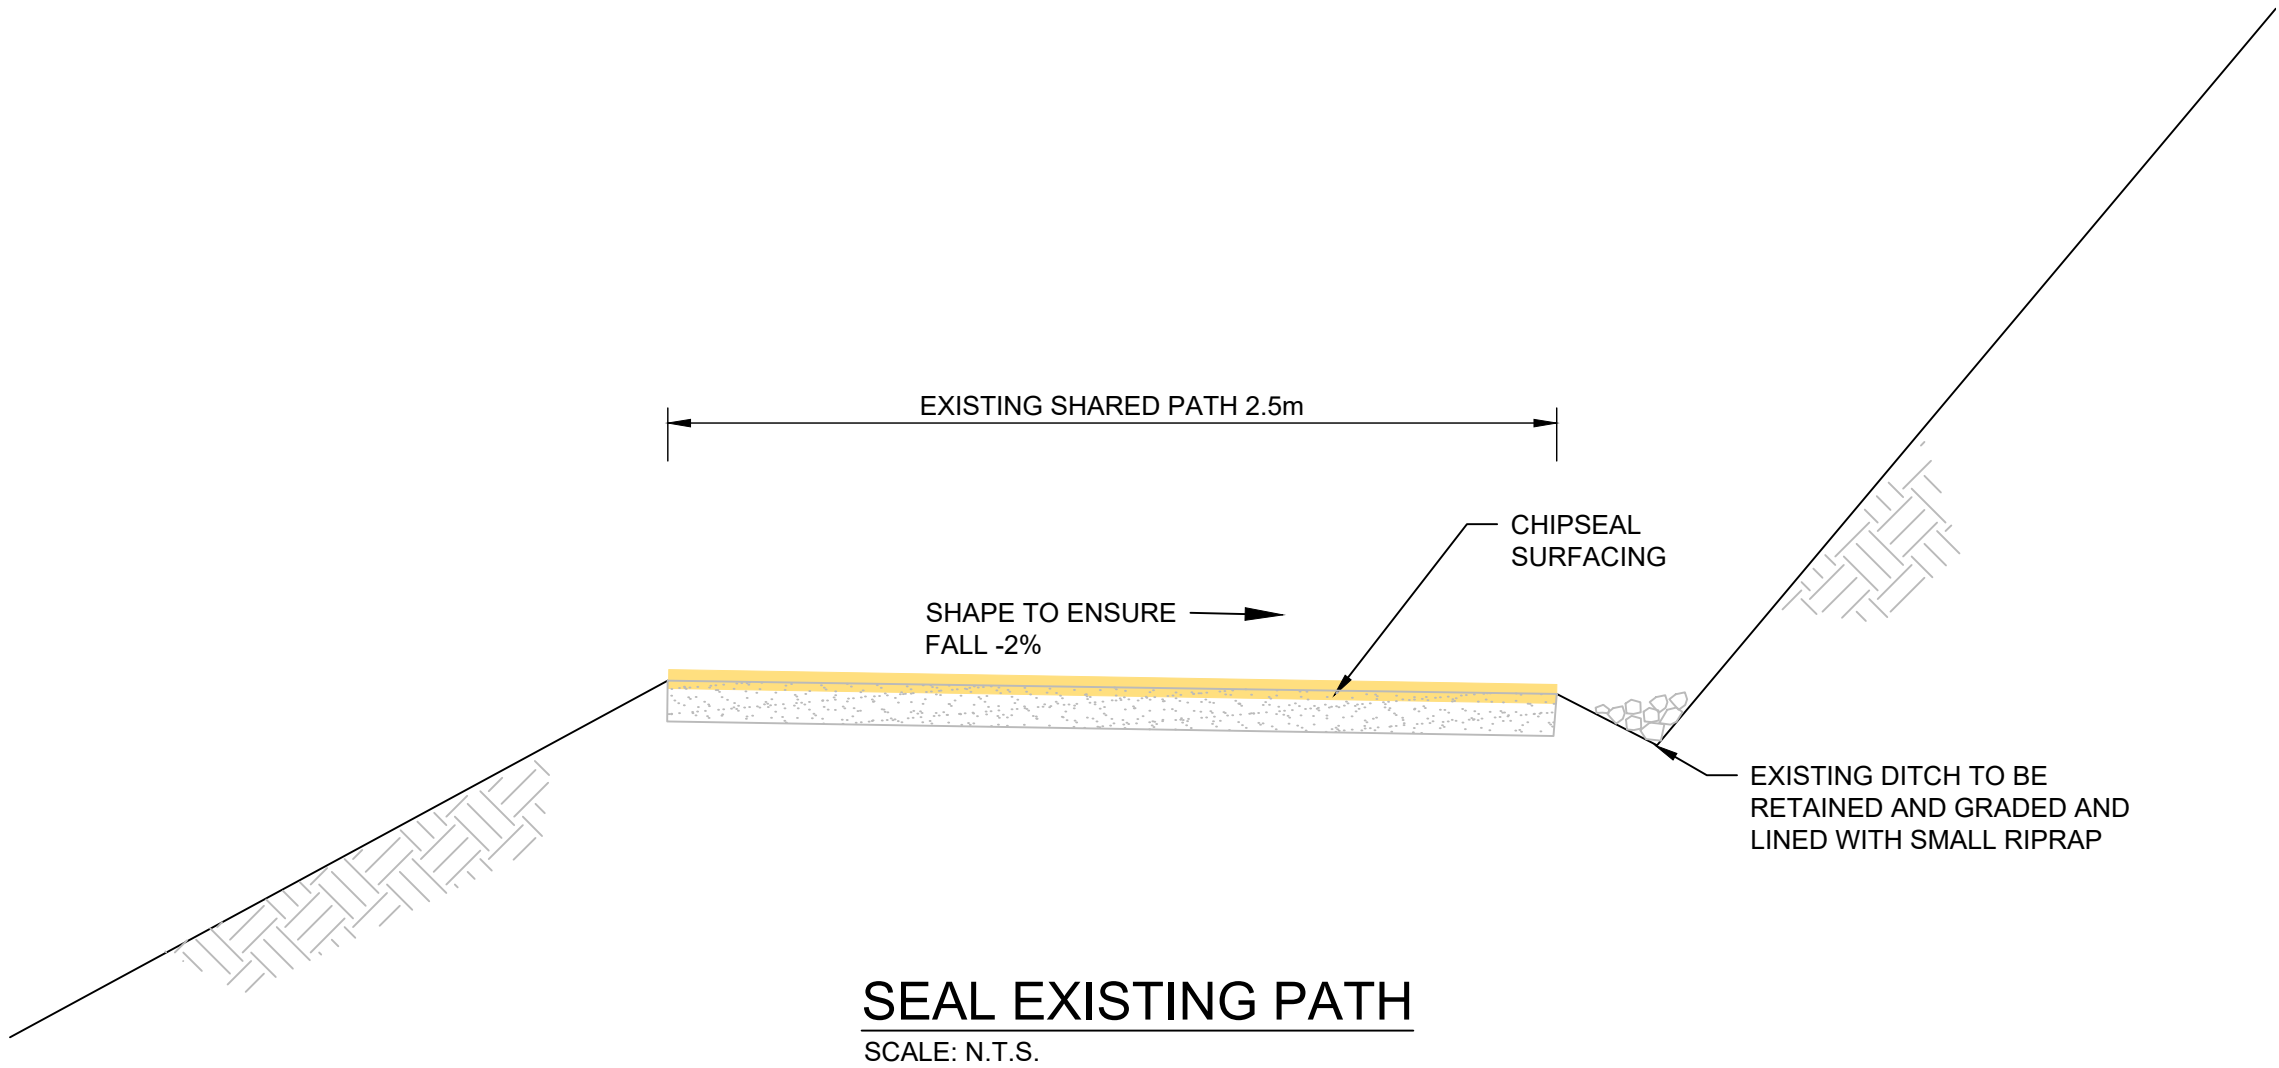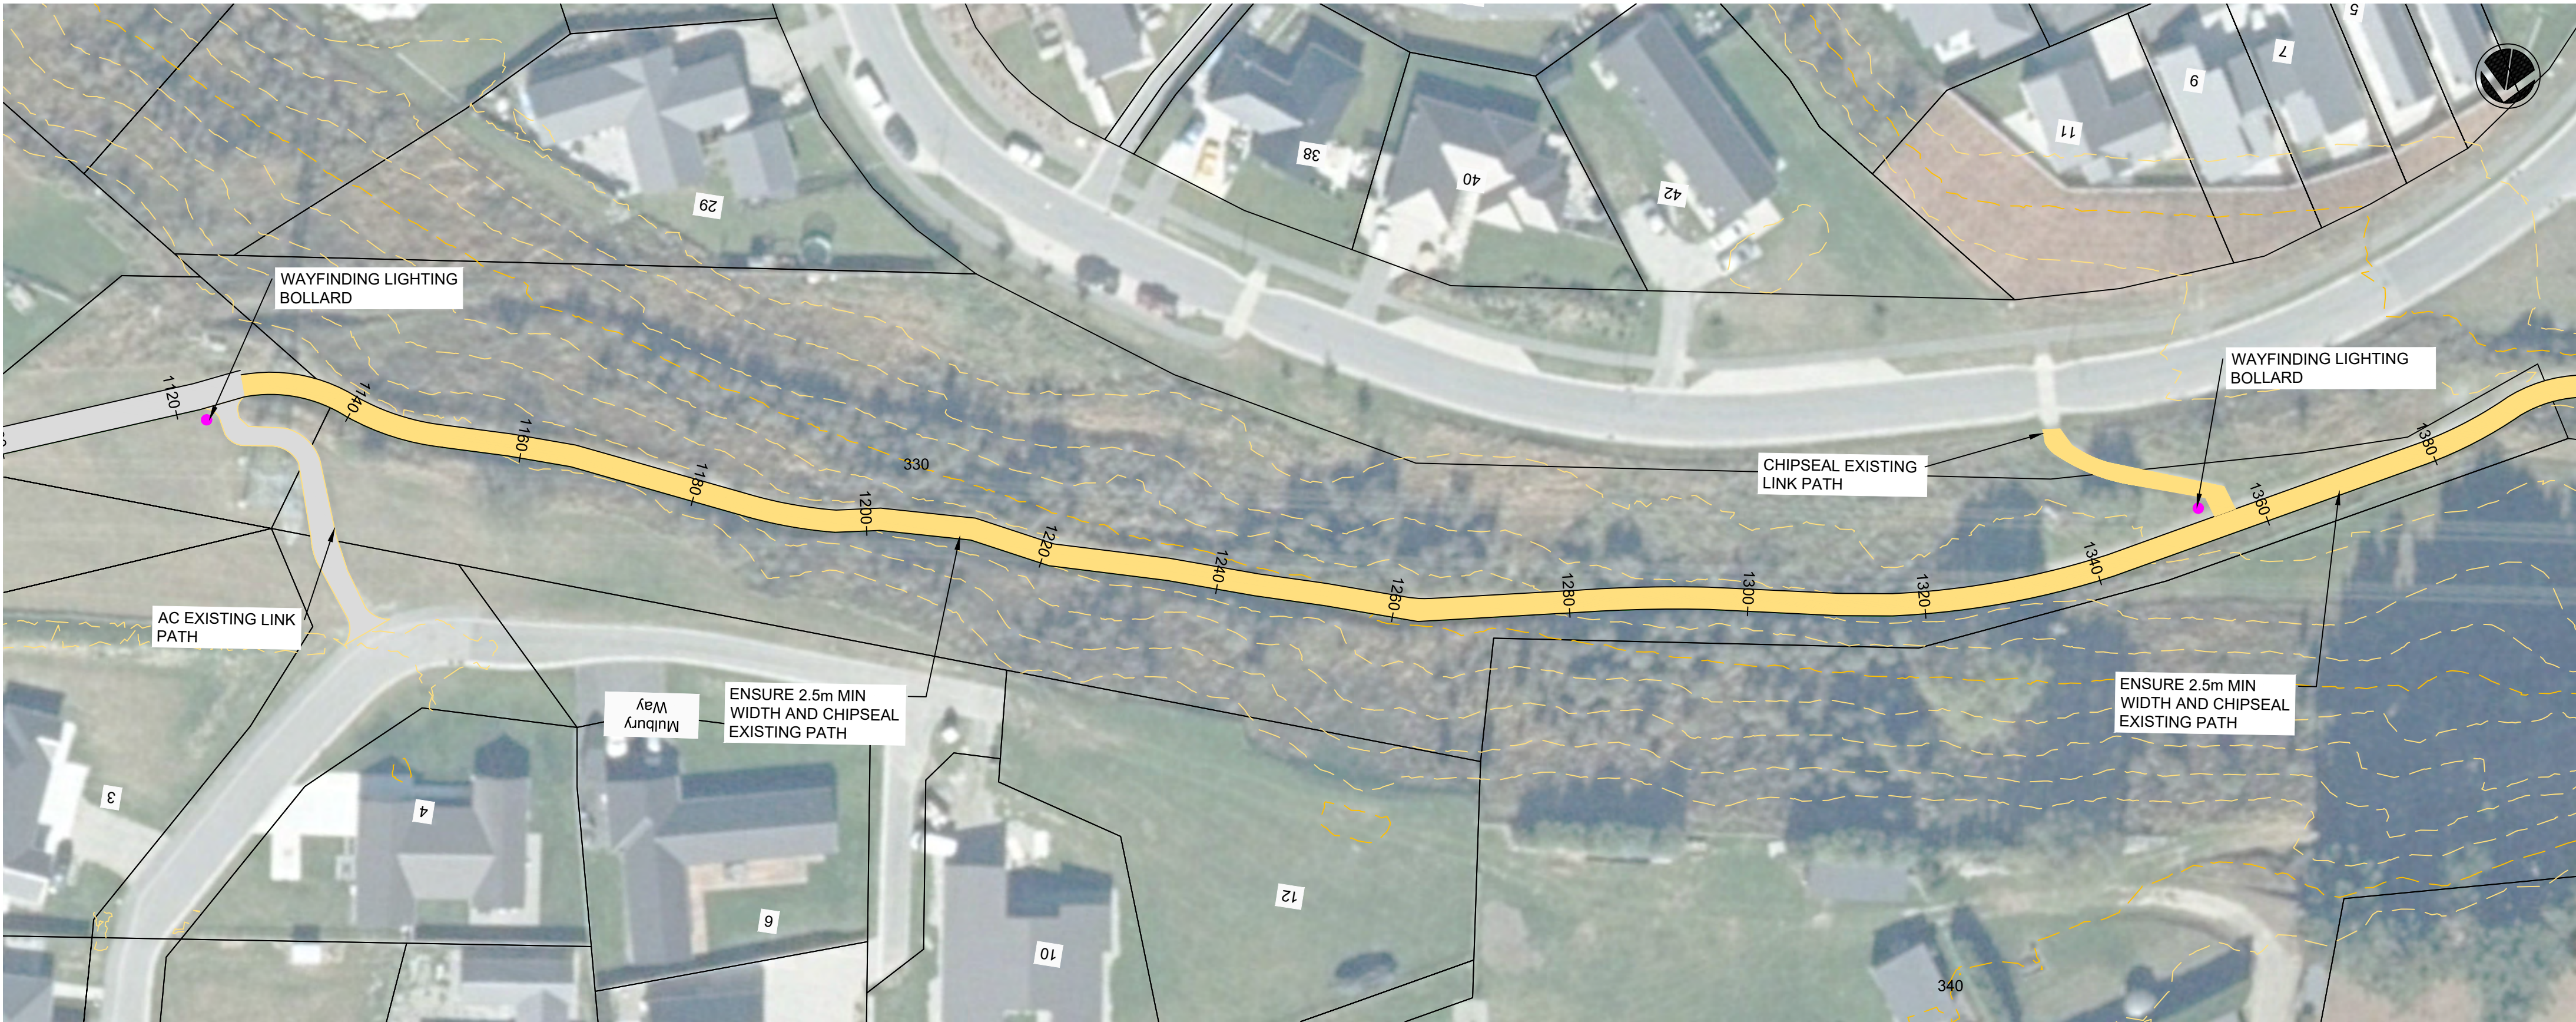CONTOURS MAJOR

1:100 @ A1
1:200 @ A3

REVISION	AMENDMENT	APPROVED	DATE
A	FOR INFORMATION	ND	2020-11-16
B	UPDATED ALIGNMENT AND NOTATION		2020-12-11




wsp
Dunedin Office
+64 3 471 5500
Private Bag 1913
Dunedin 9016
New Zealand


CIVIL

SCALES			ORIGINAL SIZE
1:500 @ A1			A1
DRAWN	DESIGNED	APPROVED	
L JADVANI	D DICKSON	N DIVERS	
DRAWING VERIFIED	DESIGN VERIFIED	APPROVED DATE	
M OWEN	N DIVERS	2020-11-16	

CONCEPT DESIGN

PROJECT QUEENSTOWN LAKES DISTRICT COUNCIL WAKATIPU ACTIVE TRAVEL WATN STAGE 2 ROUTES - DETAILED DESIGN			
TITLE ROUTE C7 GENERAL LAYOUT SHEET 5 OF 11			
WSP PROJECT NO. 6-XQ141.00	PROJ-ORIG-VOL-LOC-TYPE 6-XQ141-WSP-CD-C7-DR	SHEET NO. C-1005	REVISION B

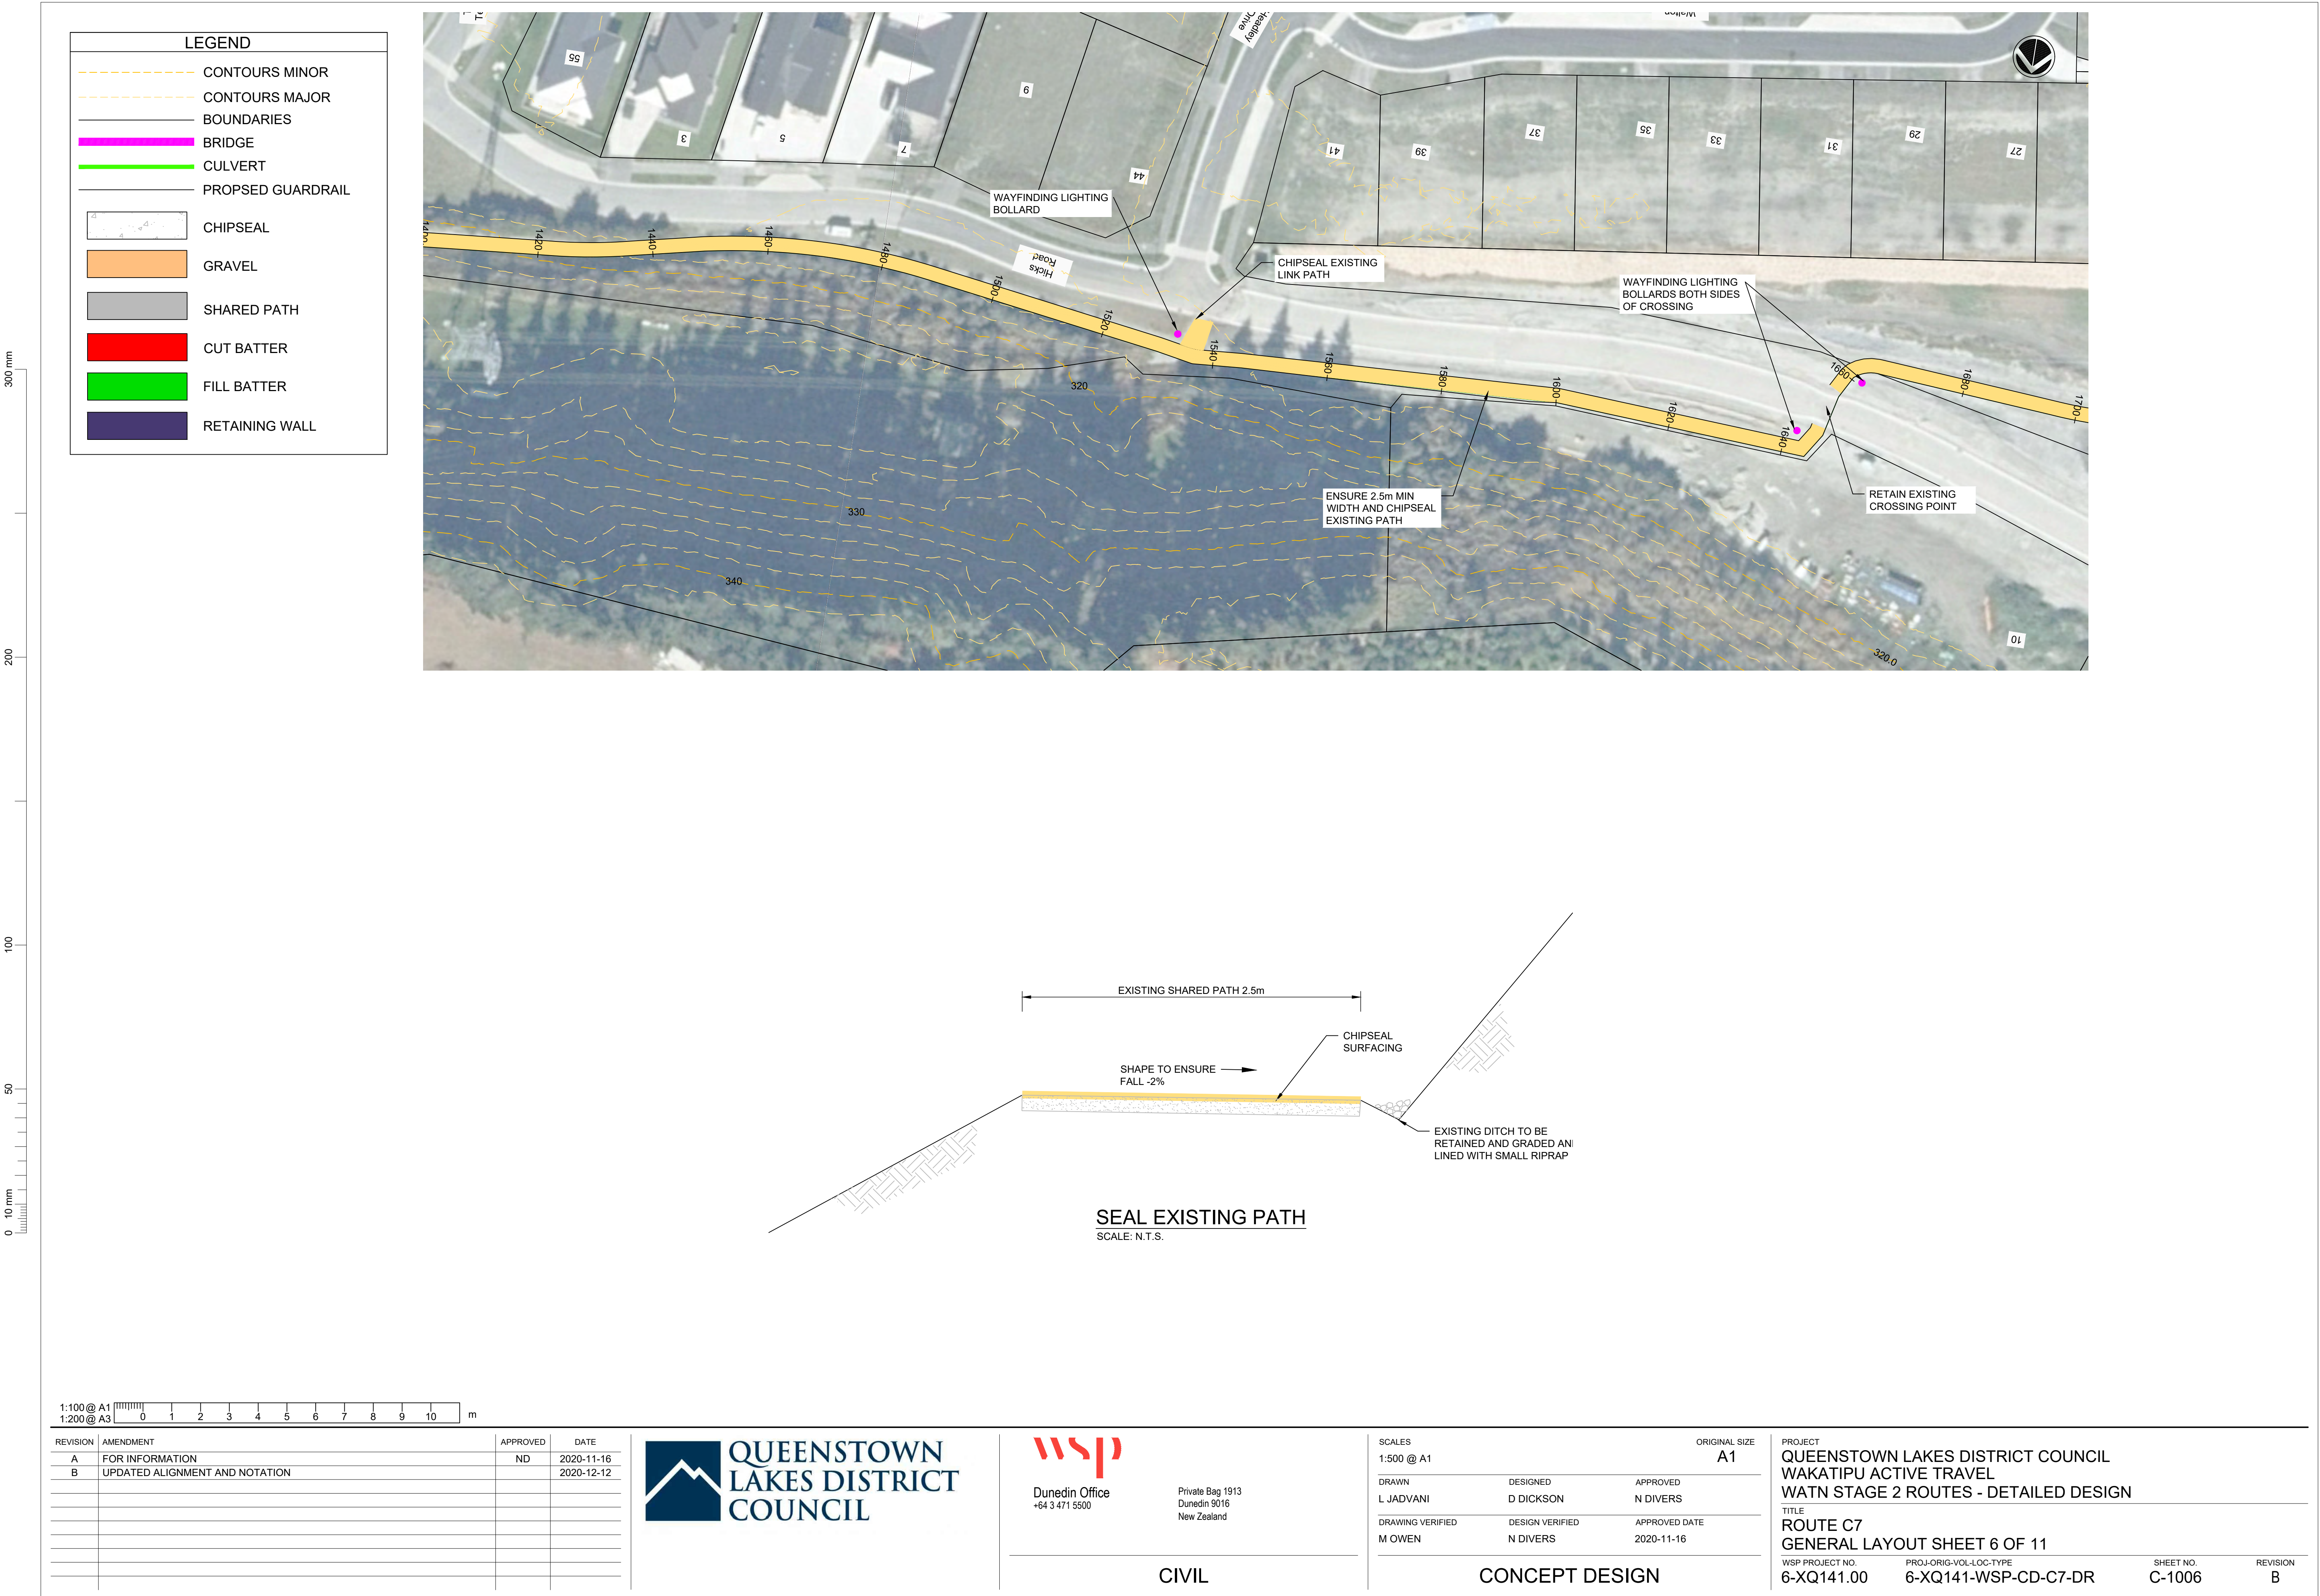

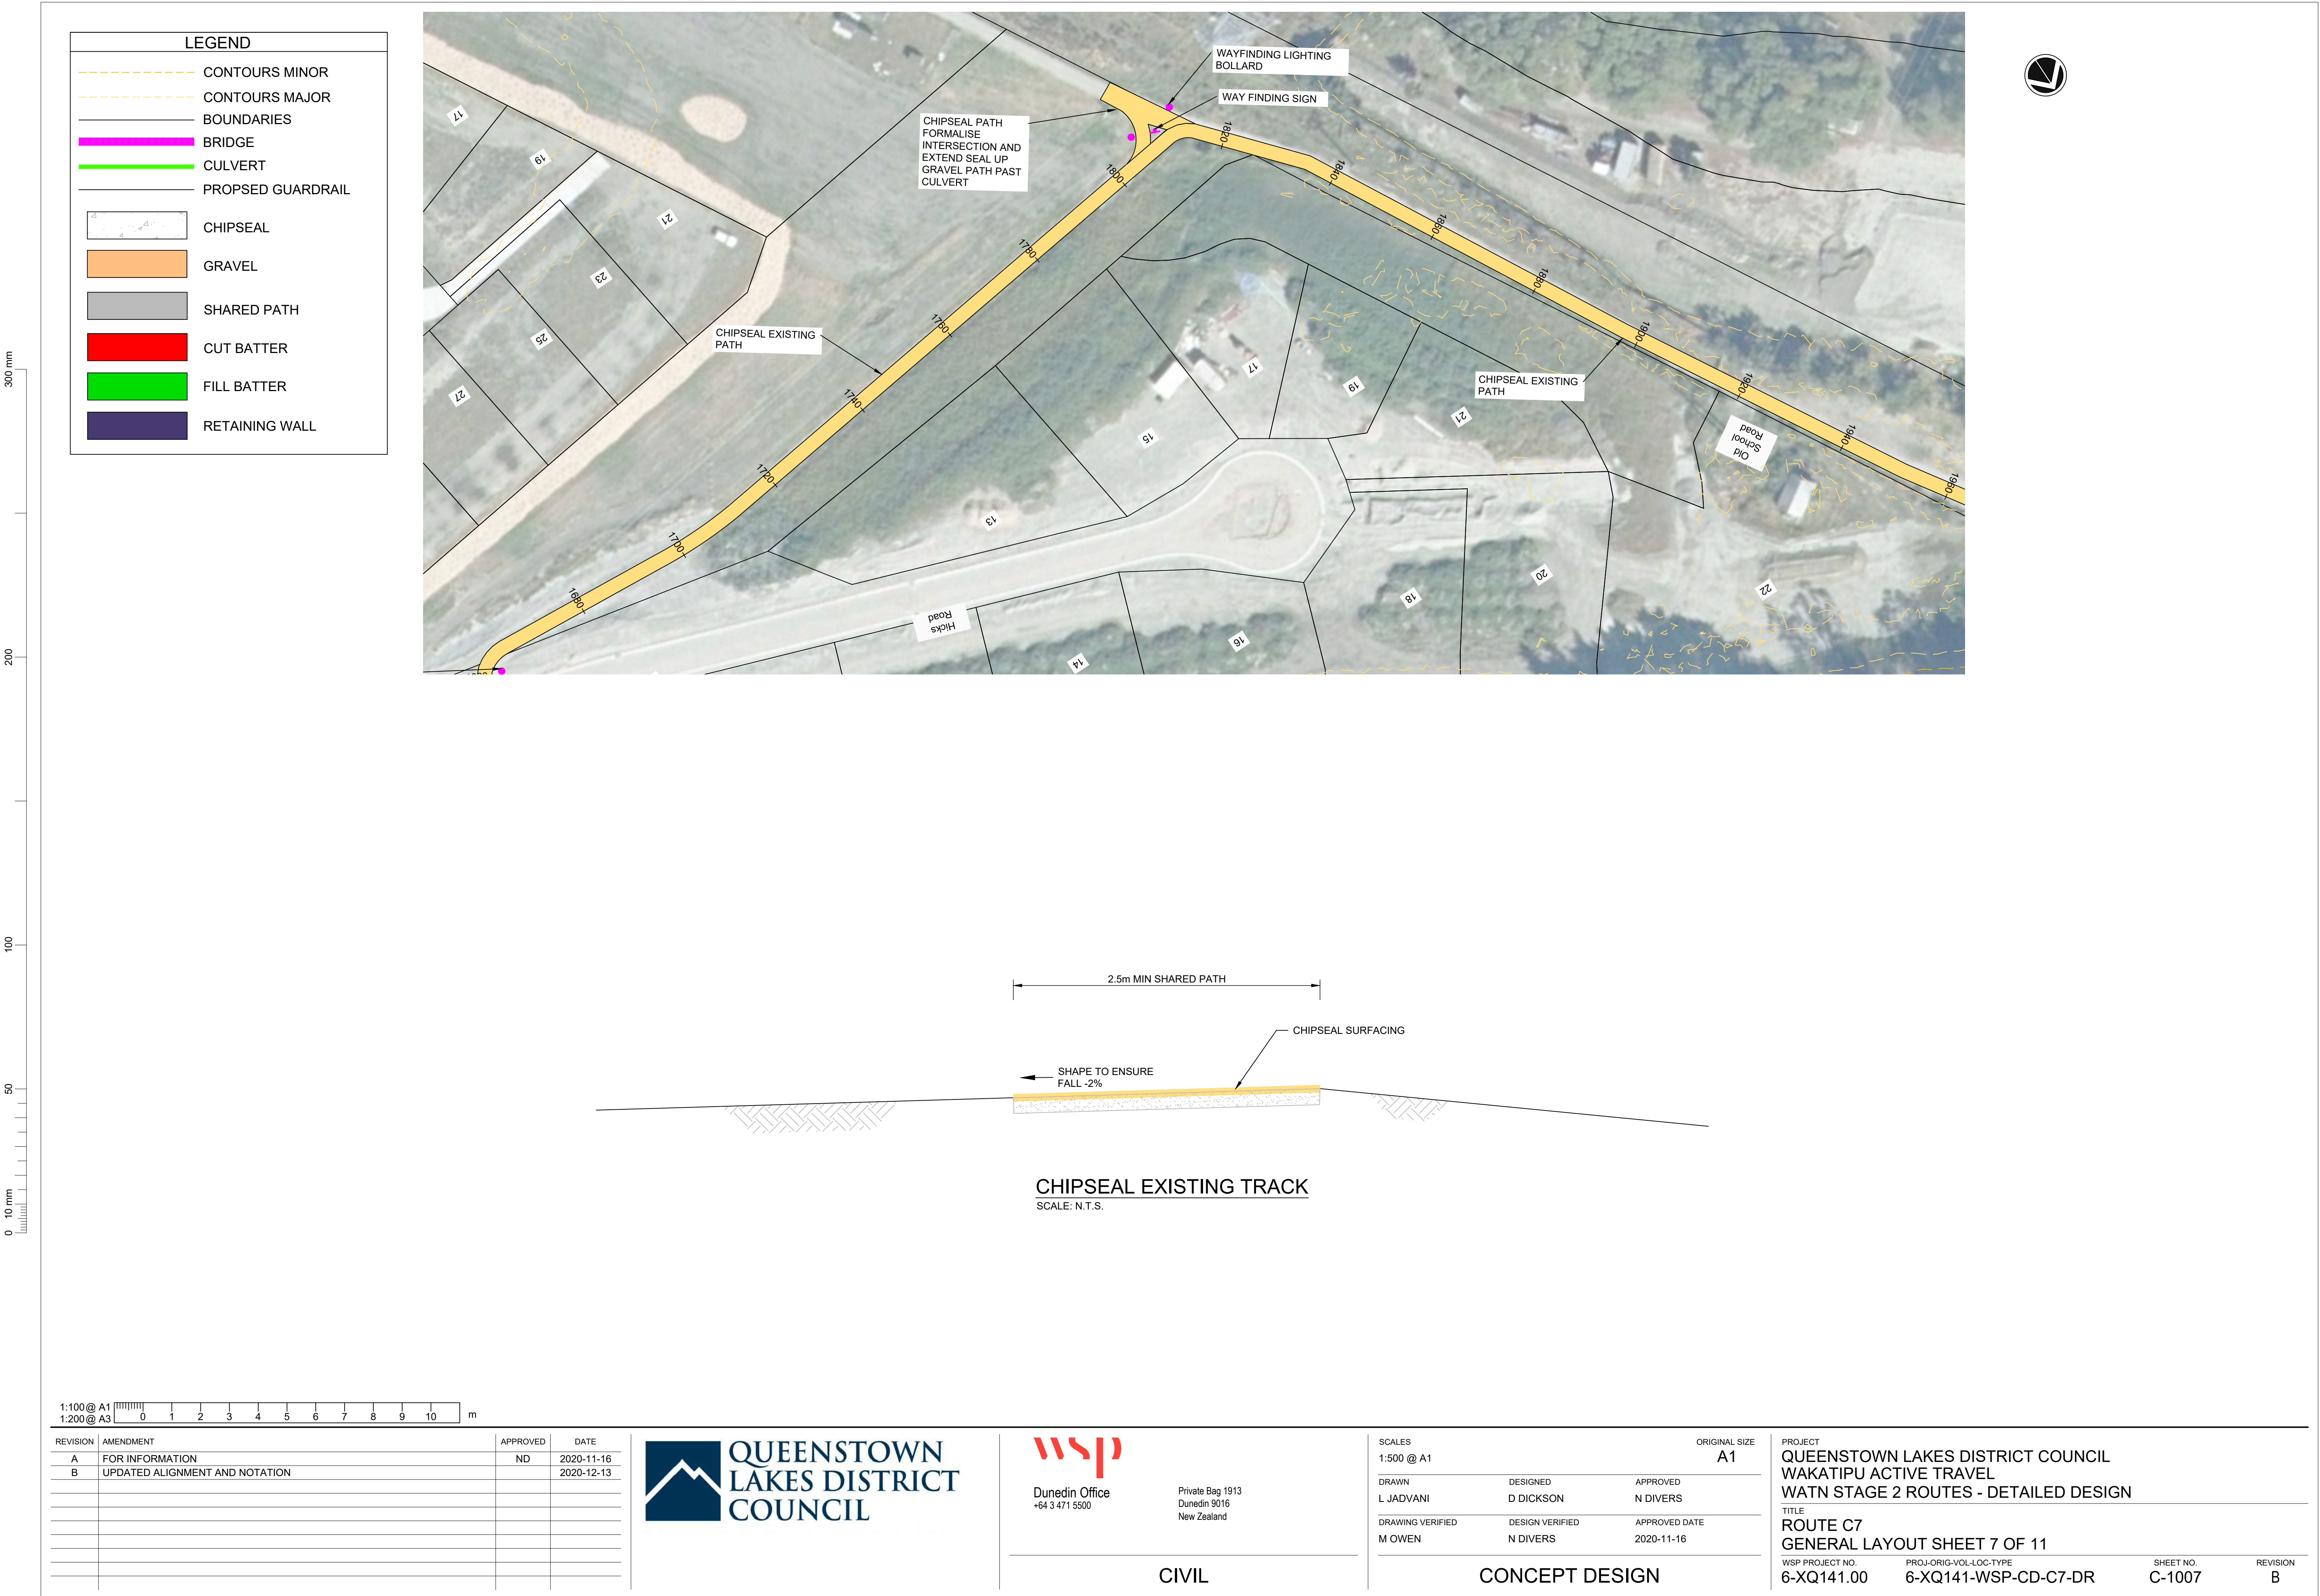

300 mm
200
100
50
0 10 mm

LEGEND

CONTOURS MINOR

CONTOURS MAJOR

1:100 @ A1
1:200 @ A3

REVISION	AMENDMENT	APPROVED	DATE
A	FOR INFORMATION	ND	2020-11-16
B	UPDATED ALIGNMENT AND NOTATION		2020-12-14



wsp
Dunedin Office
+64 3 471 5500
Private Bag 1913
Dunedin 9016
New Zealand

CIVIL

SCALES			ORIGINAL SIZE
1:500 @ A1			A1
DRAWN	DESIGNED	APPROVED	
L JADVANI	D DICKSON	N DIVERS	
DRAWING VERIFIED	DESIGN VERIFIED	APPROVED DATE	
M OWEN	N DIVERS	2020-11-16	

CONCEPT DESIGN

PROJECT QUEENSTOWN LAKES DISTRICT COUNCIL WAKATIPU ACTIVE TRAVEL WATN STAGE 2 ROUTES - DETAILED DESIGN			
TITLE ROUTE C7 GENERAL LAYOUT SHEET 8 OF 11			
WSP PROJECT NO. 6-XQ141.00	PROJ-ORIG-VOL-LOC-TYPE 6-XQ141-WSP-CD-C7-DR	SHEET NO. C-1008	REVISION B

300 mm
200
100
50
0 10 mm

LEGEND

CONTOURS MINOR

CONTOURS MAJOR

BOUNDARIES

BRIDGE

CULVERT

PROPOSED GUARDRAIL

CHIPSEAL

GRAVEL

SHARED PATH


CUT BATTER

FILL BATTER

RETAINING WALL



1:100 @ A1
1:200 @ A3

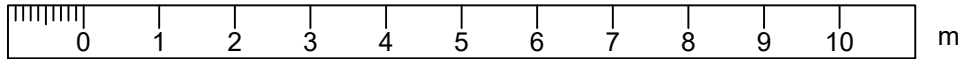

REVISION	AMENDMENT	APPROVED	DATE
A	FOR INFORMATION	ND	2020-11-16
B	UPDATED ALIGNMENT AND NOTATION		2020-12-15



Dunedin Office
+64 3 471 5500


Private Bag 1913
Dunedin 9016
New Zealand

CIVIL

SCALES			ORIGINAL SIZE
1:500 @ A1			A1
DRAWN	DESIGNED	APPROVED	
L JADVANI	D DICKSON	N DIVERS	
DRAWING VERIFIED	DESIGN VERIFIED	APPROVED DATE	
M OWEN	N DIVERS	2020-11-16	

CONCEPT DESIGN

PROJECT QUEENSTOWN LAKES DISTRICT COUNCIL WAKATIPU ACTIVE TRAVEL WATN STAGE 2 ROUTES - DETAILED DESIGN			
TITLE ROUTE C7 GENERAL LAYOUT SHEET 9 OF 11			
WSP PROJECT NO. 6-XQ141.00	PROJ-ORIG-VOL-LOC-TYPE 6-XQ141-WSP-CD-C7-DR	SHEET NO. C-1009	REVISION B

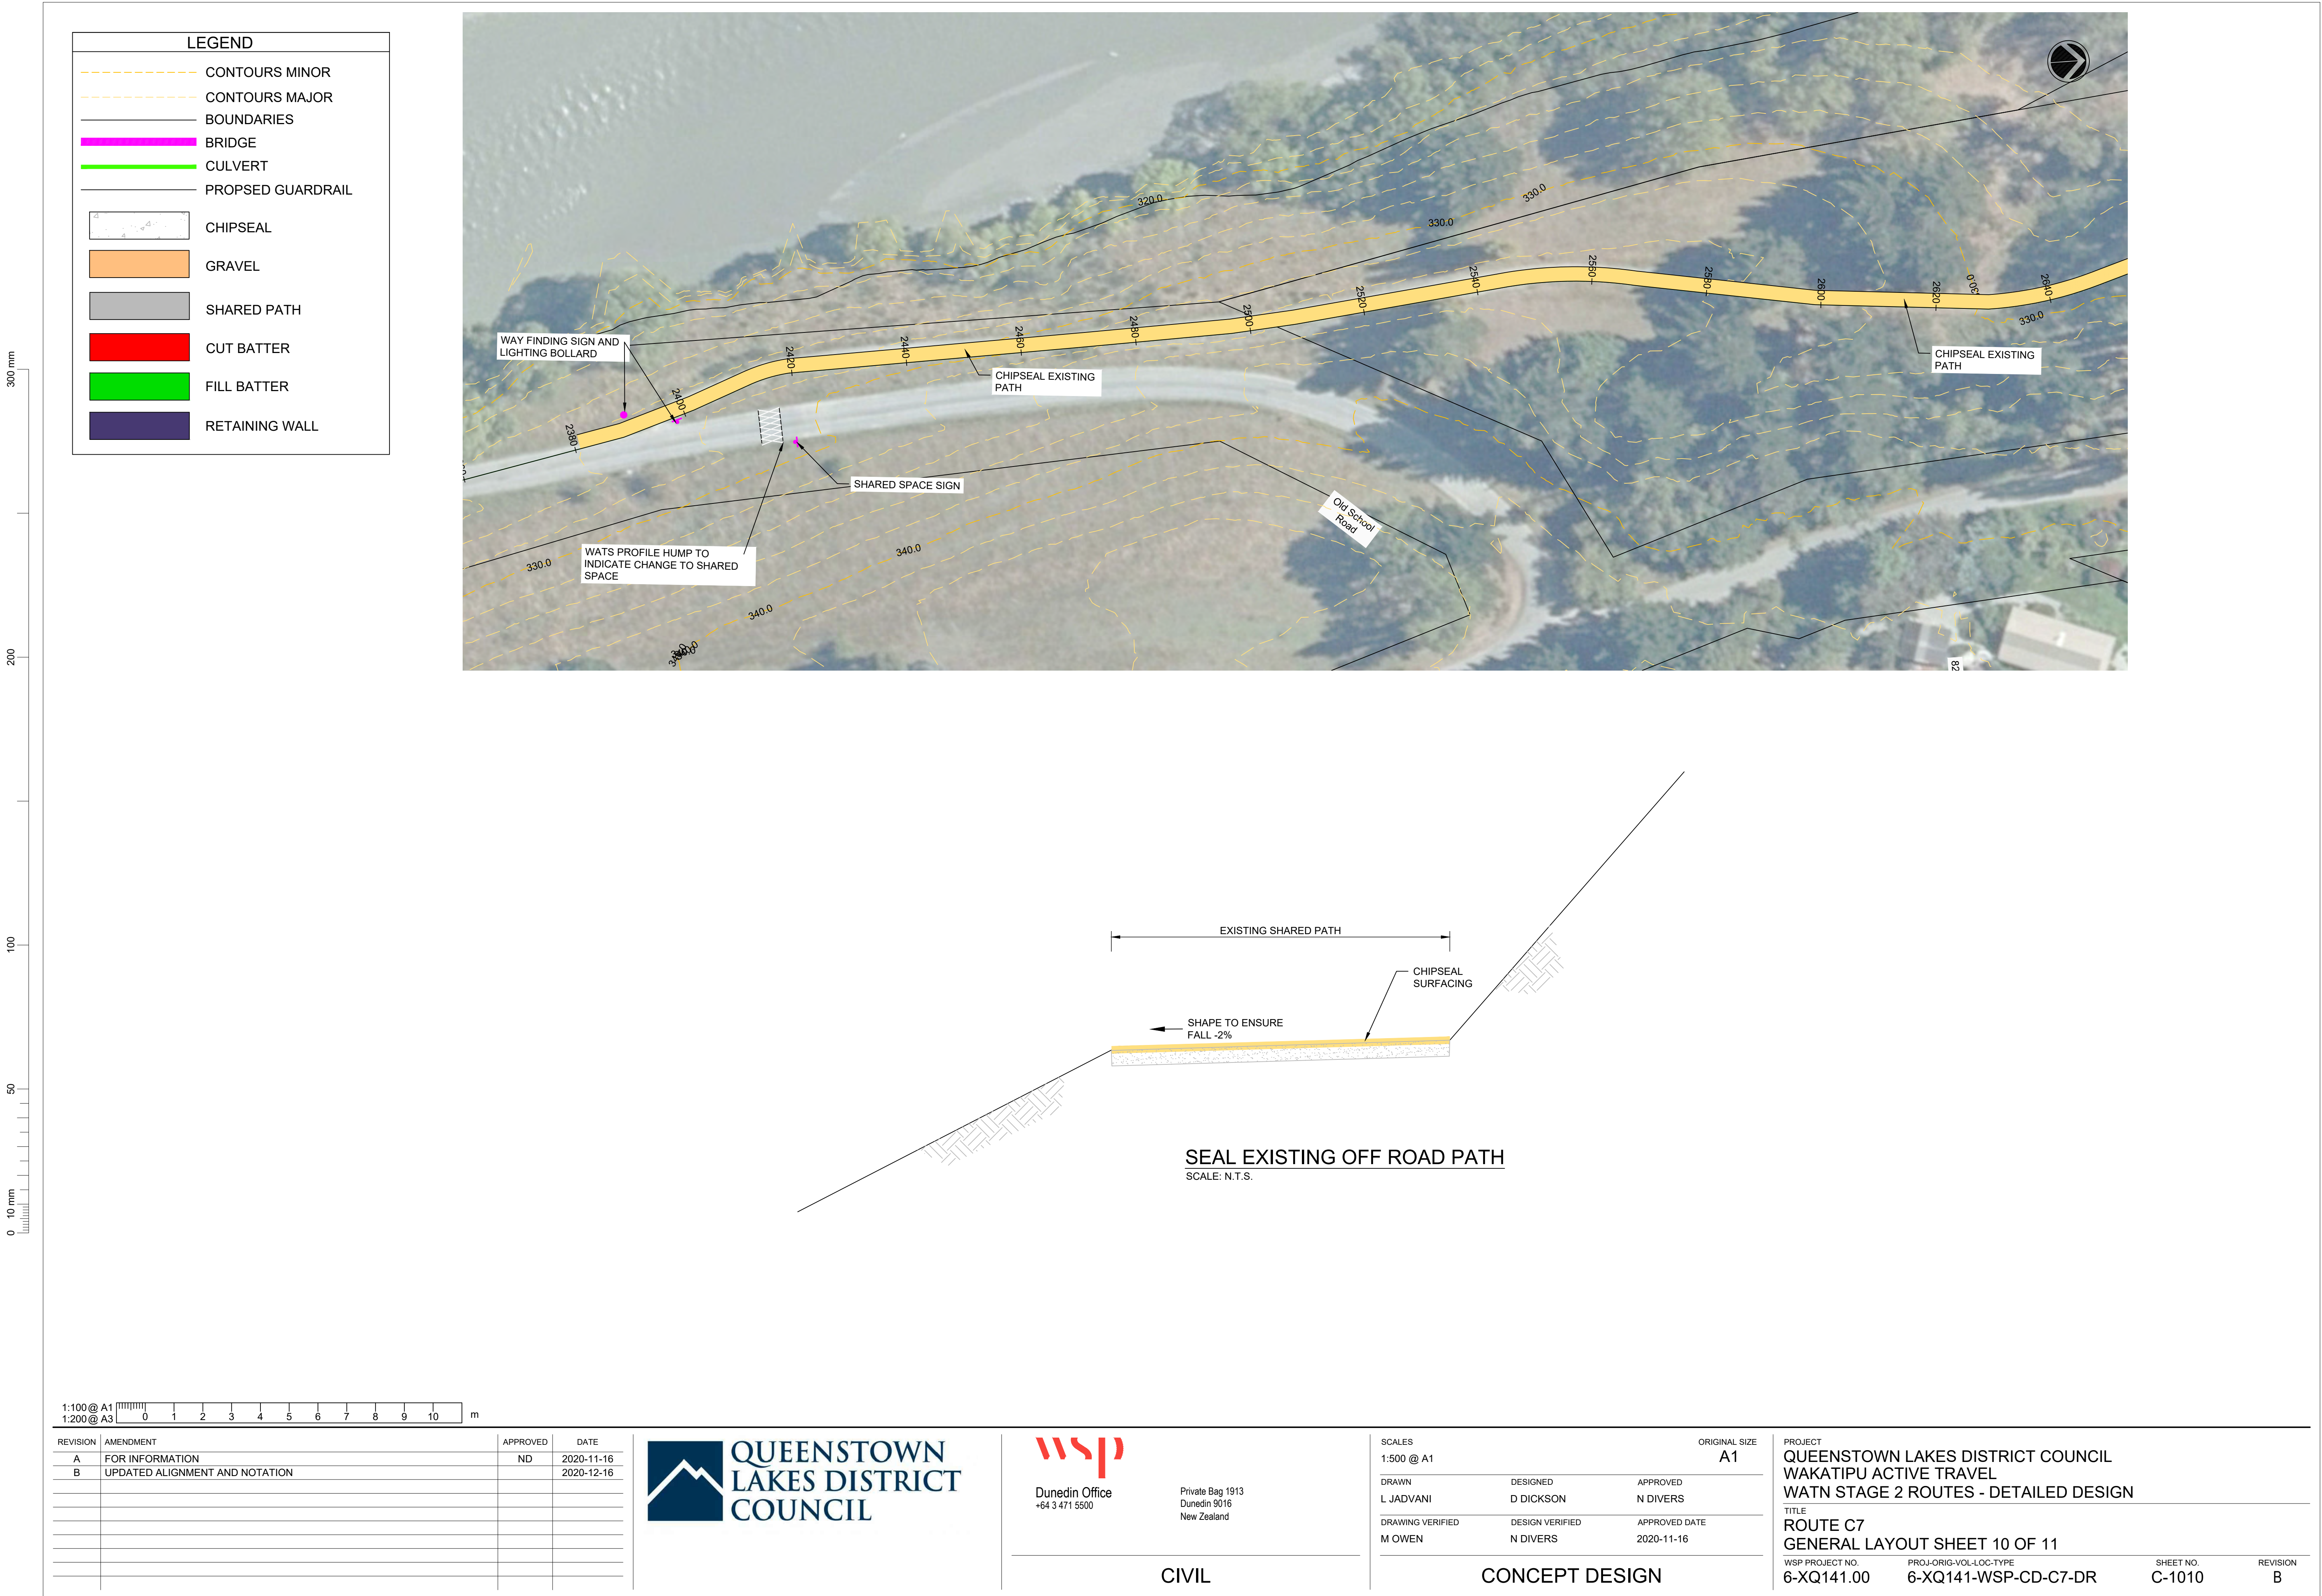

300 mm
200
100
50
0 10 mm

LEGEND

CONTOURS MINOR

CONTOURS MAJOR

BOUNDARIES

BRIDGE

CULVERT

PROPOSED GUARDRAIL

CHIPSEAL




GRAVEL

SHARED PATH

CUT BATTER

FILL BATTER

RETAINING WALL

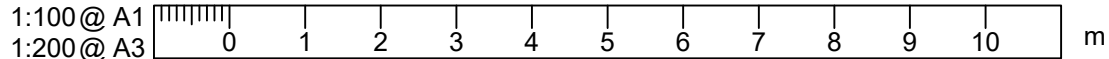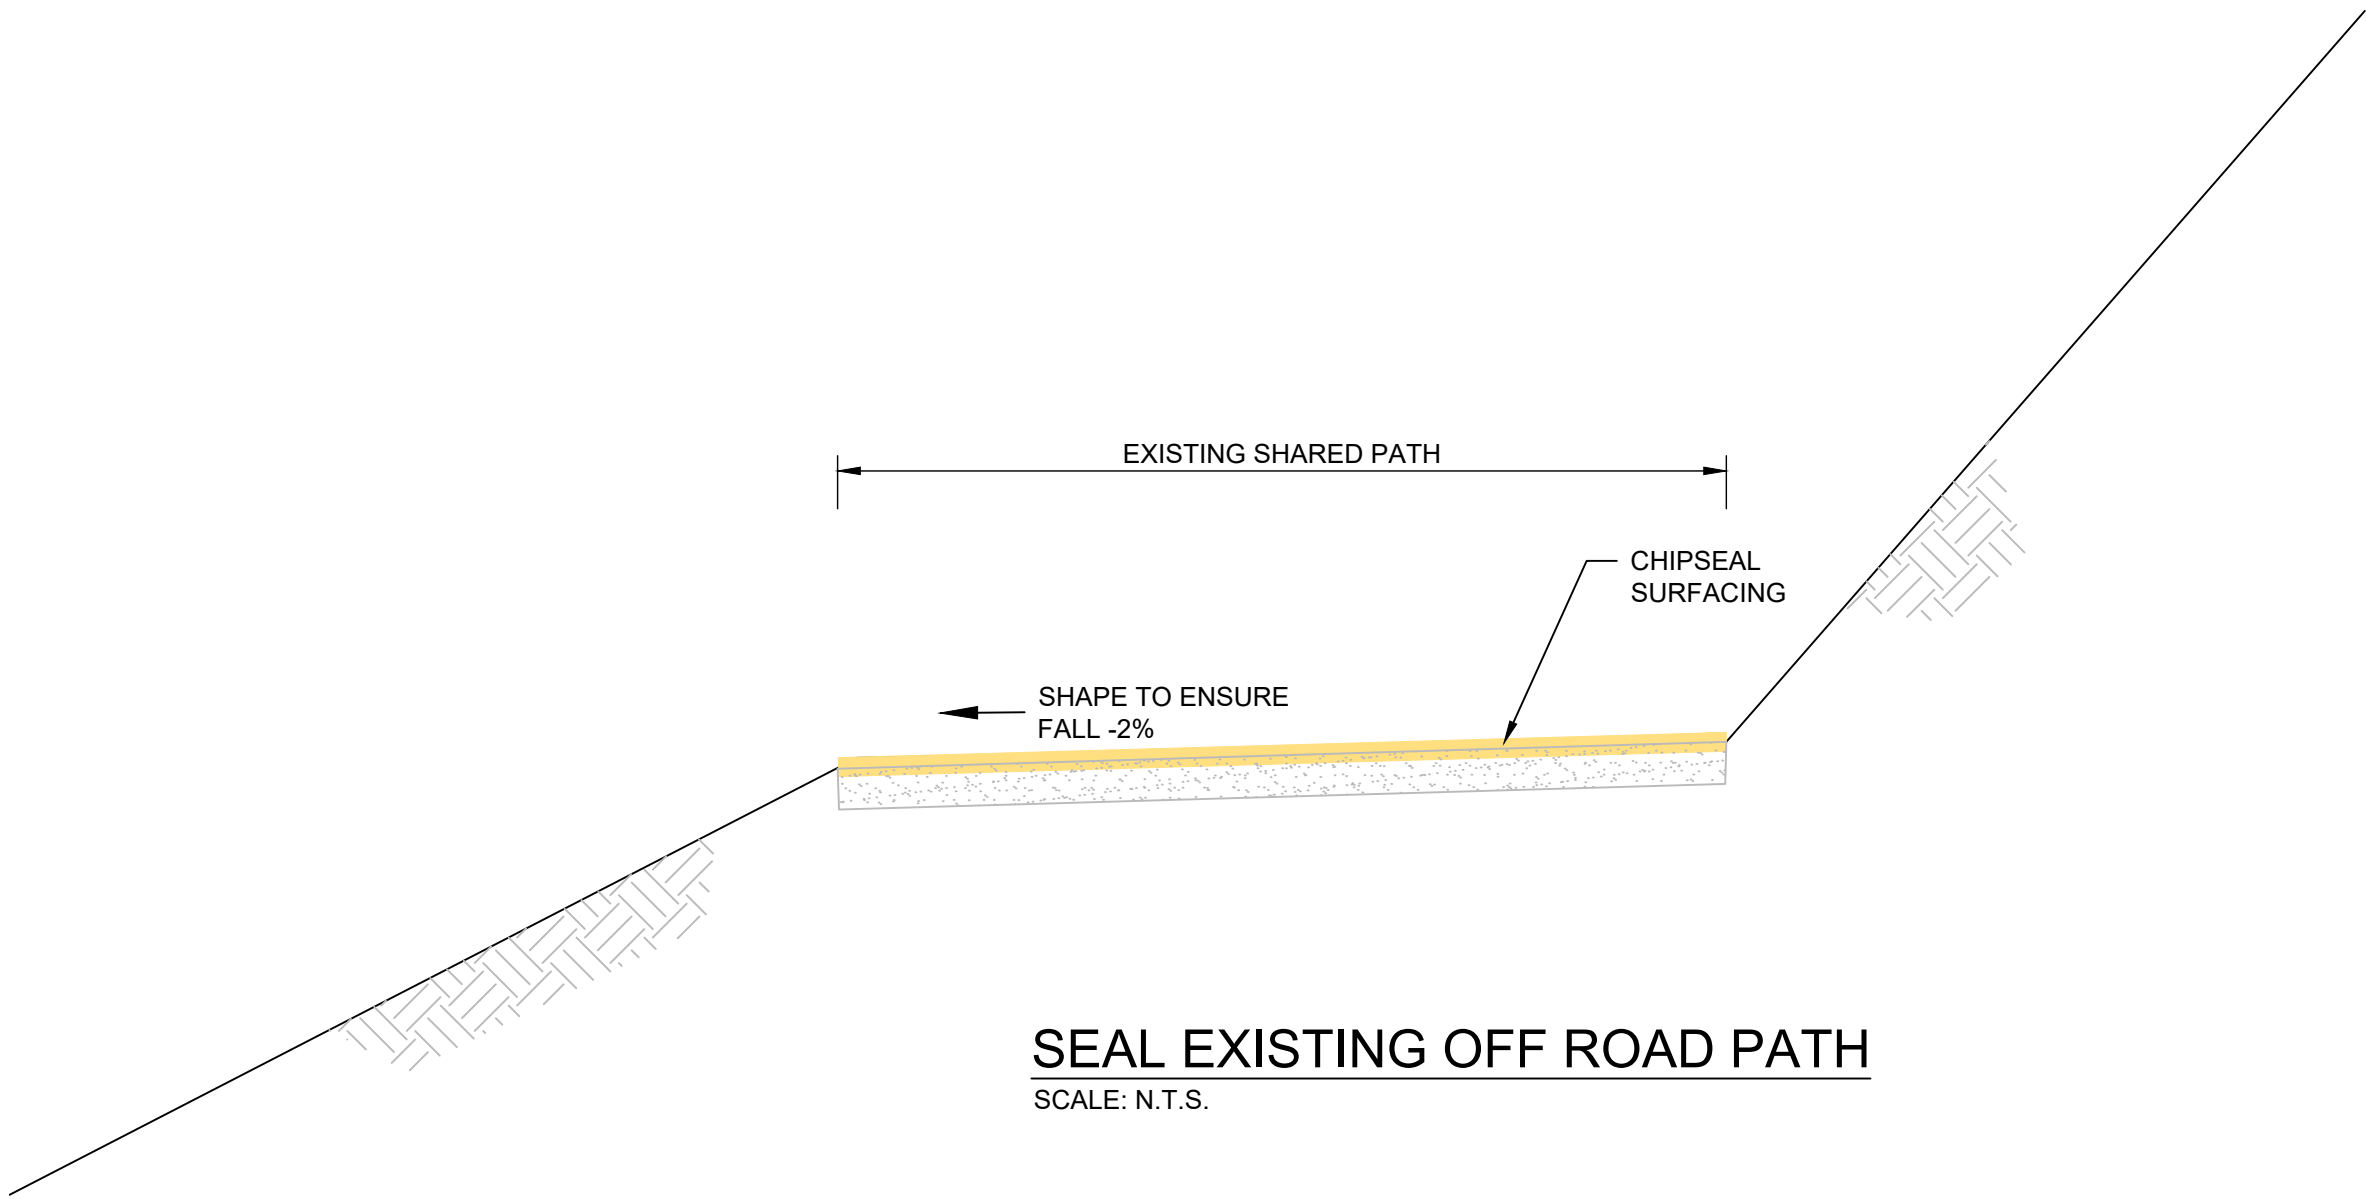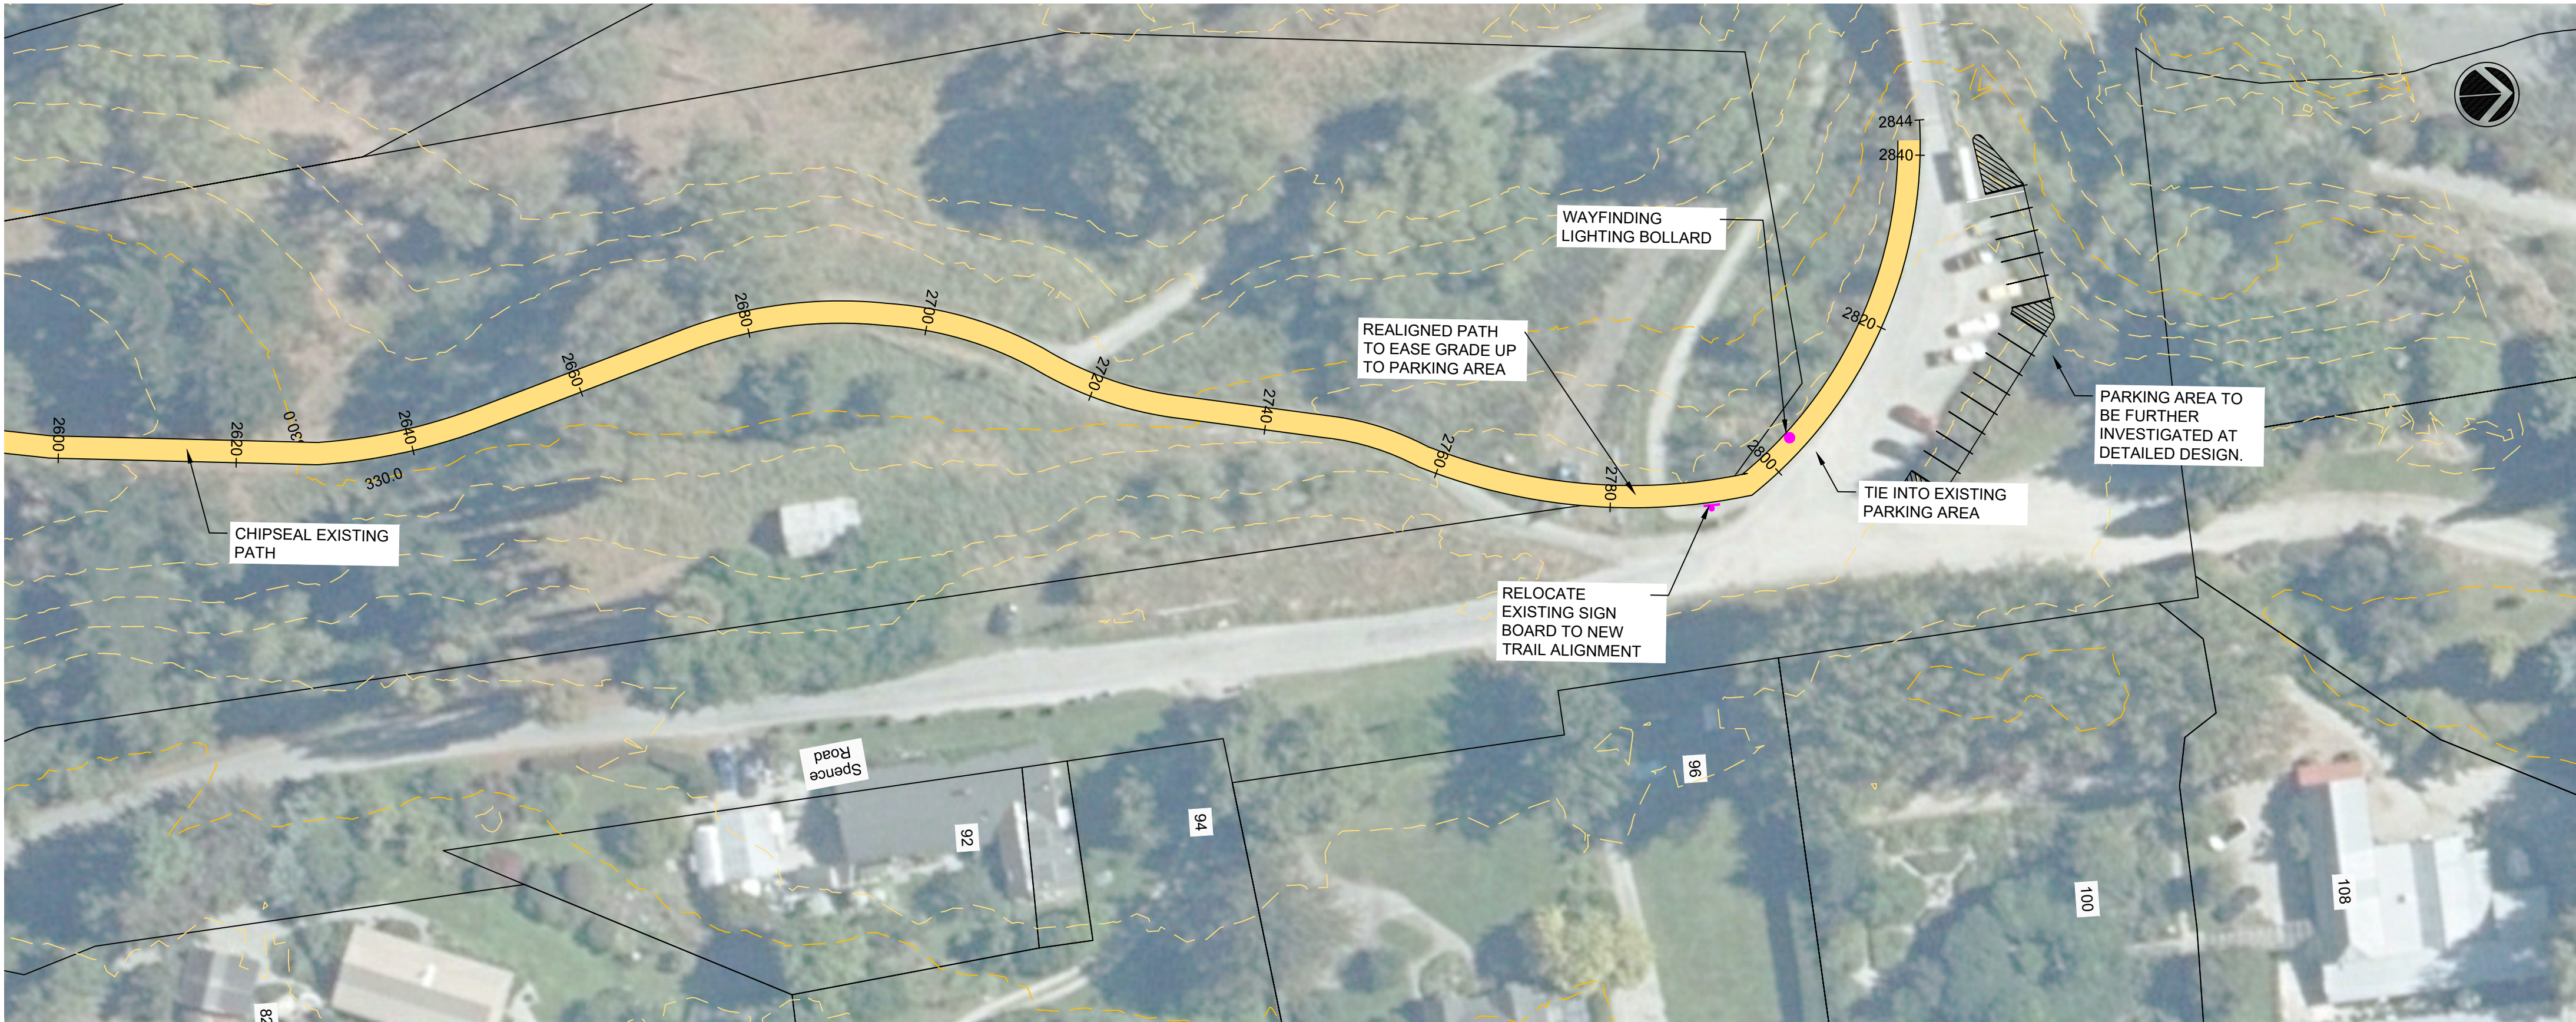

REVISION	AMENDMENT	APPROVED	DATE
A	FOR INFORMATION	ND	2020-11-16
B	UPDATED ALIGNMENT AND NOTATION		2020-12-17



Private Bag 1913
Dunedin 9016
New Zealand

CIVIL

SCALES			ORIGINAL SIZE
1:500 @ A1			A1
DRAWN	DESIGNED	APPROVED	
L JADVANI	D DICKSON	N DIVERS	
DRAWING VERIFIED	DESIGN VERIFIED	APPROVED DATE	
M OWEN	N DIVERS	2020-11-16	

CONCEPT DESIGN

PROJECT			
QUEENSTOWN LAKES DISTRICT COUNCIL			
WAKATIPU ACTIVE TRAVEL			
WATN STAGE 2 ROUTES - DETAILED DESIGN			
TITLE			
ROUTE C7			
GENERAL LAYOUT SHEET 11 OF 11			
WSP PROJECT NO.	PROJ-ORIG-VOL-LOC-TYPE	SHEET NO.	REVISION
6-XQ141.00	6-XQ141-WSP-CD-C7-DR	C-1011	B